
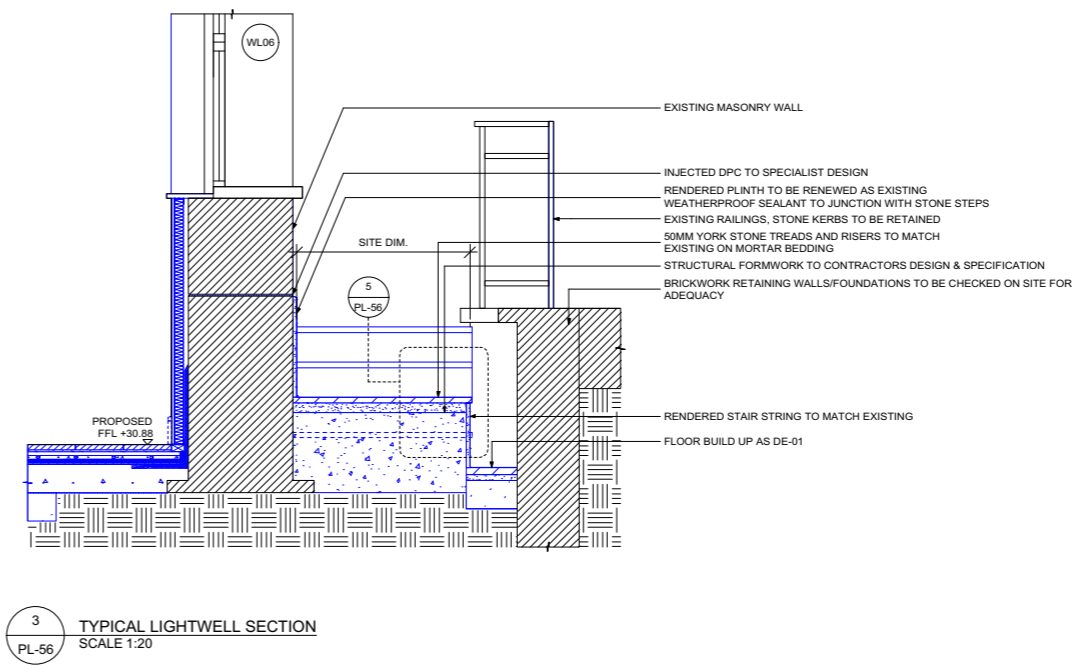


**KEY:**  
 S - INTERNAL WINDOW SILL HEIGHT  
 H - INTERNAL WINDOW SILL TO HEAD HEIGHT  
 FFL - TOP OF FINISHES  
 SSL - TOP OF STRUCTURAL SLAB LEVEL

- EXISTING BLOCKWORK
- EXISTING BRICKWORK
- EXISTING STONE
- EXISTING WALL
- NEW BLOCKWORK
- NEW BRICKWORK
- NEW STONE

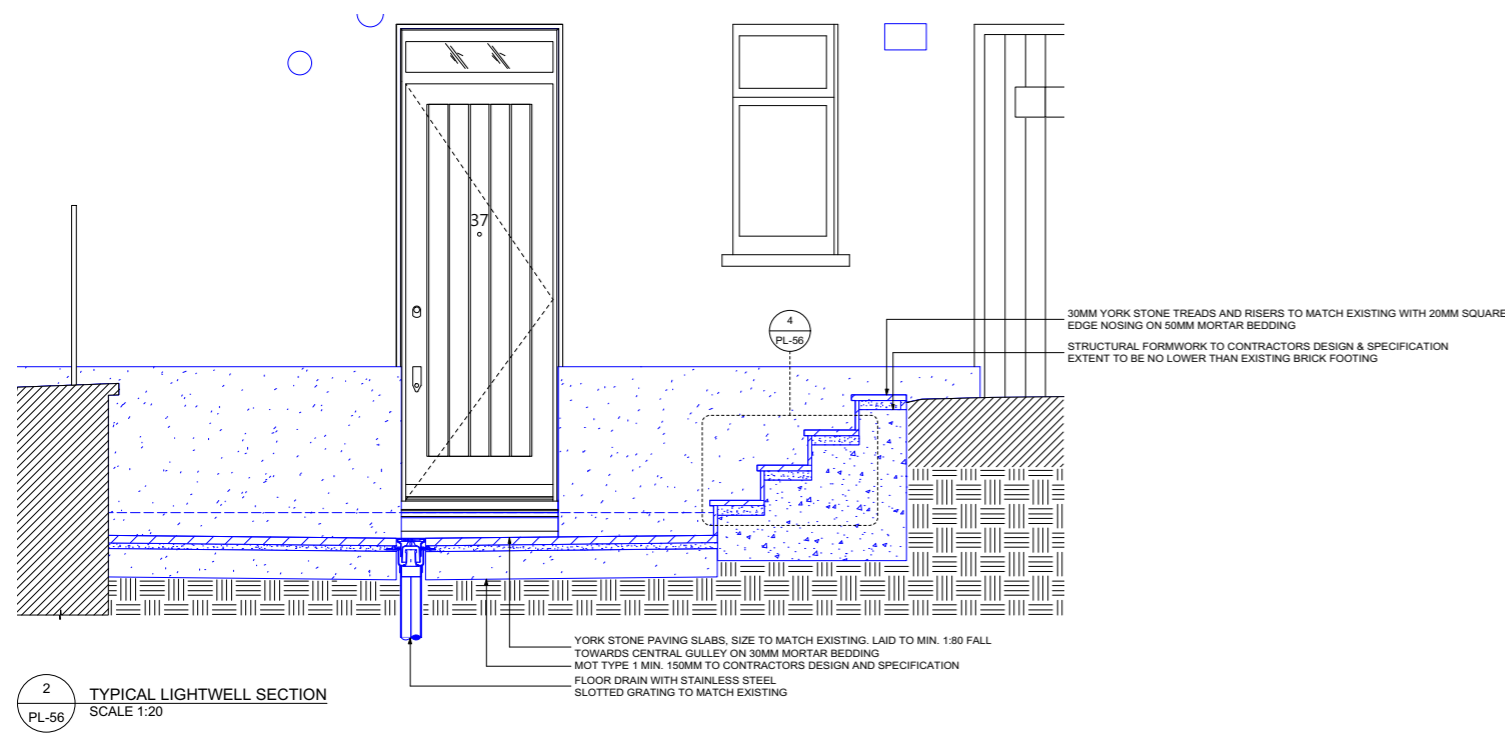

PLANNING ISSUE

REV.	DATE	DESCRIPTION
------	------	-------------

36 37 CHESTER TERRACE  
LONDON

TYPICAL LIGHTWELL DETAILS

DRNG No PL-56	SCALE 1:20 & 1:5 @ A1 1:40 & 1:10 @ A3	DATE NOV-17
------------------	--	----------------



5 ST JAMES'S SQUARE  
LONDON SW1Y 4JU  
T 020 7451 0955 mail@stanhopegate.co.uk  
www.stanhopegatearchitecture.com

