


SCALE IN METRES

SCALE_

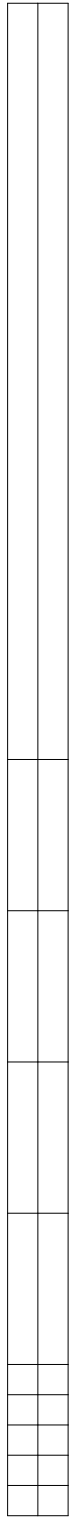

10

5


4

3

2

1

0

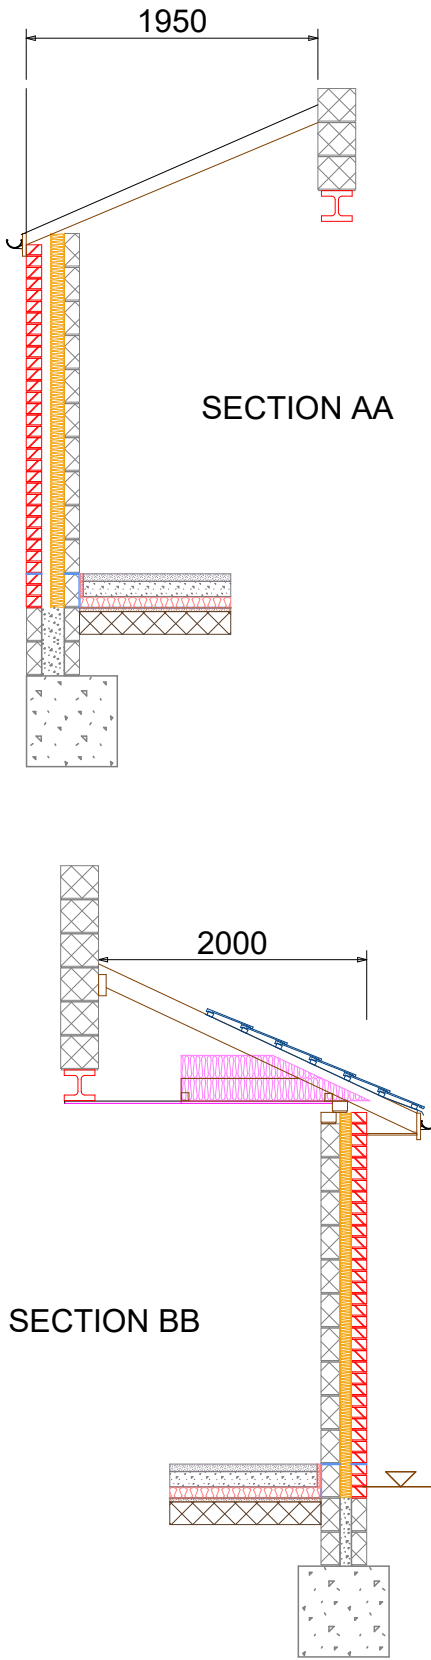

Austen Dawson Ltd



Project
Single Storey Extension
 26 Richborough Rd
 London
 NW2 3LX

Client
 Amlani
 Scale
 1:50

Drawing Title
 Typical Sections
 Drawing No.
 AD_26_NW23LX_04_Rev A

Date
 July 2017
 Drawn by
 BQ

Page Size - A4

