



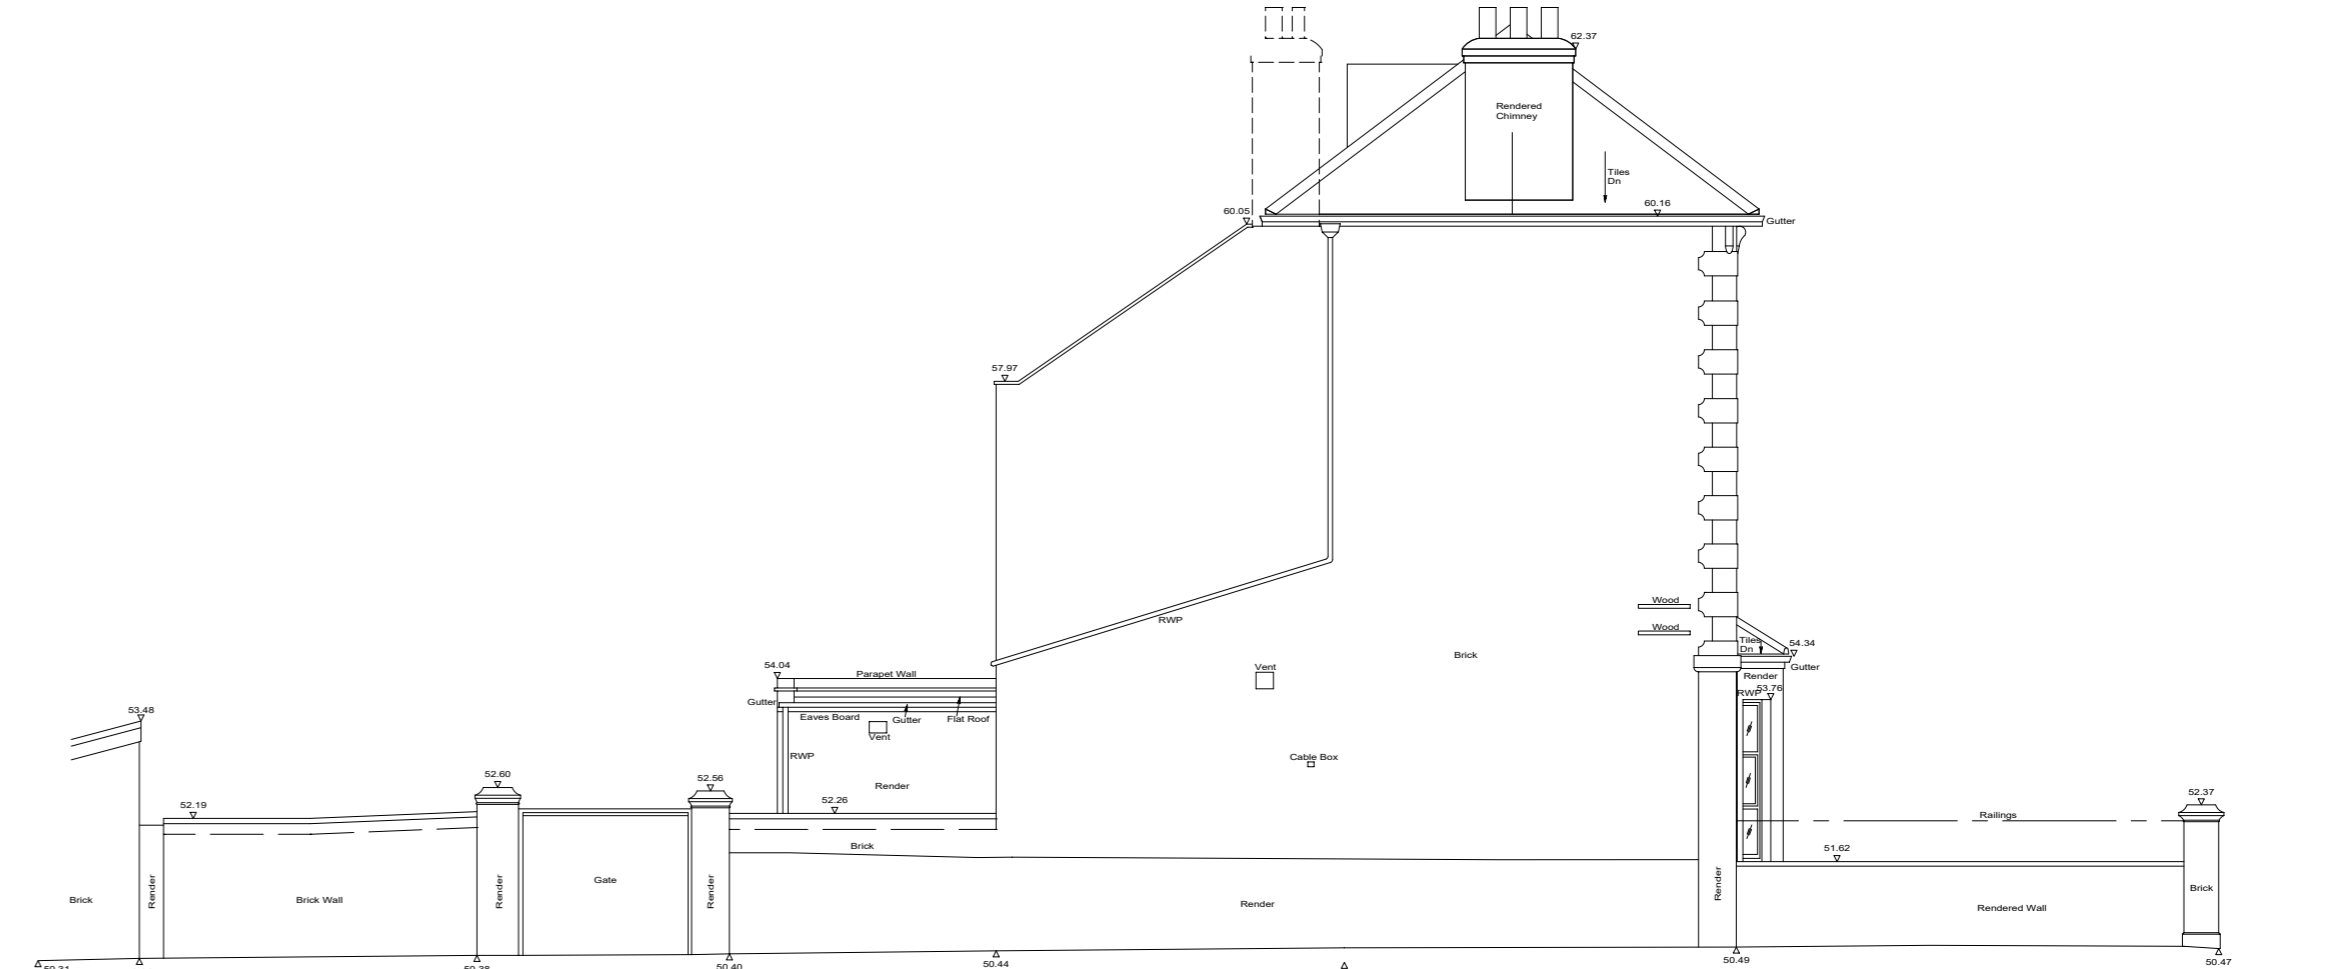


South East Elevation

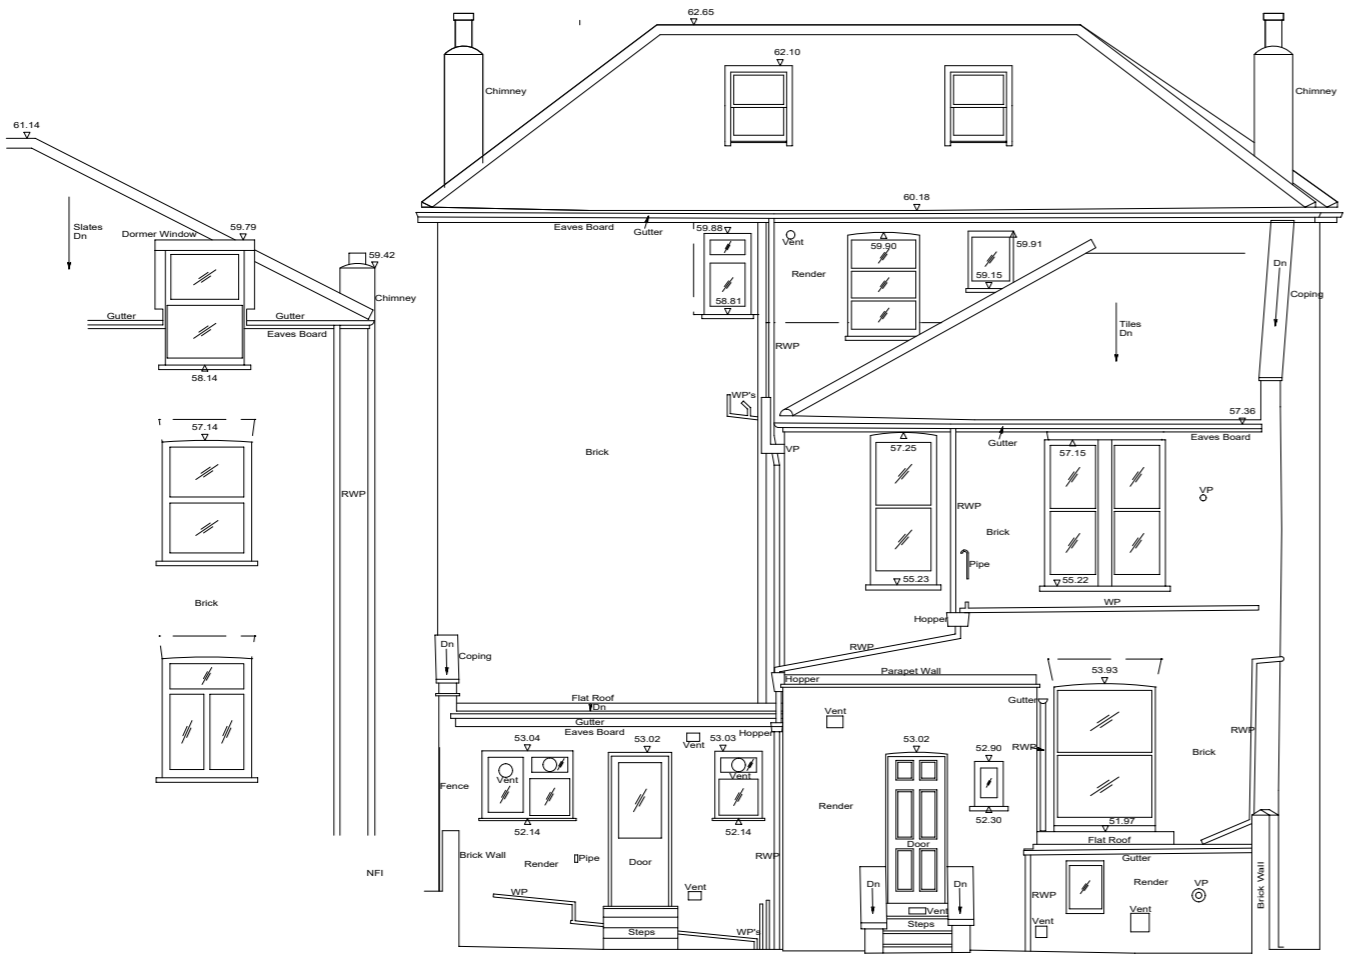


South West Elevation



North West Elevation

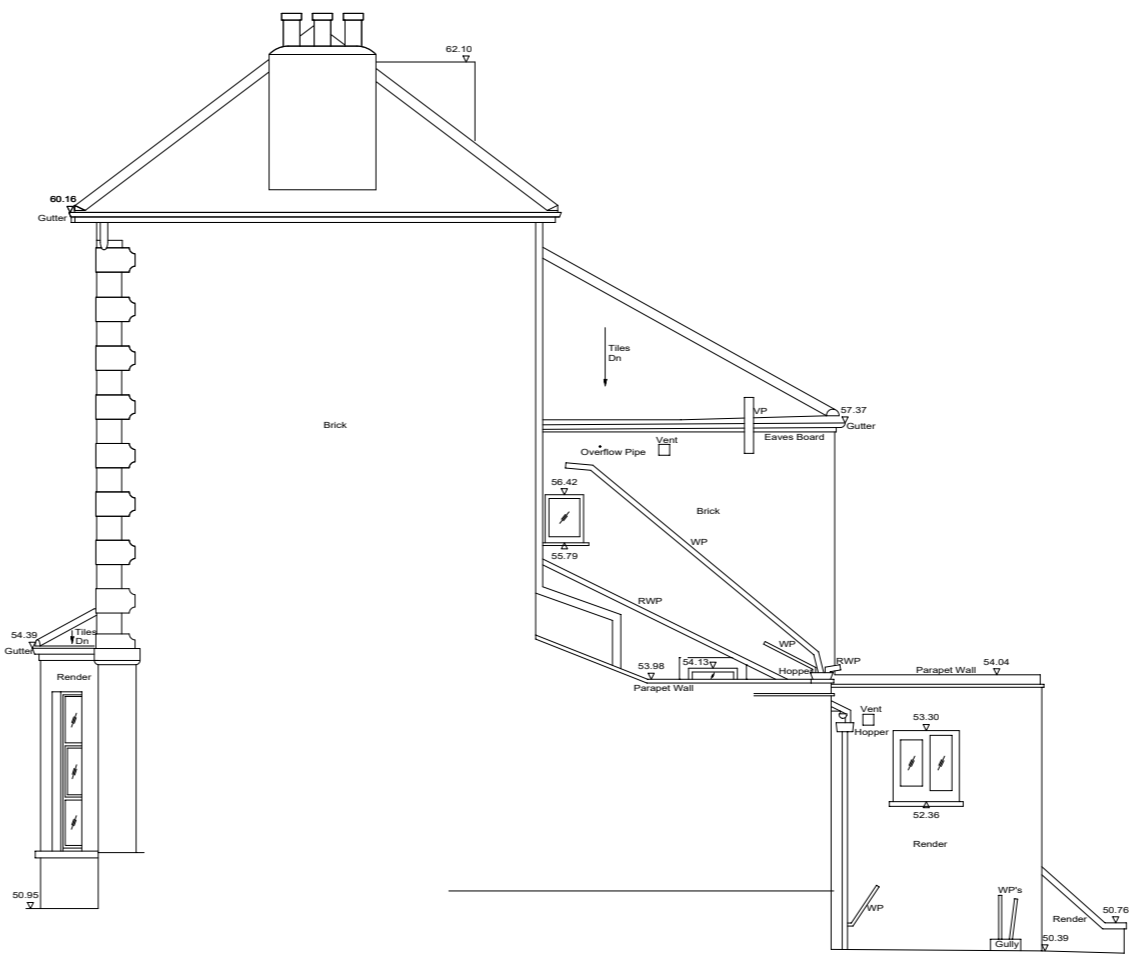

North East Elevation

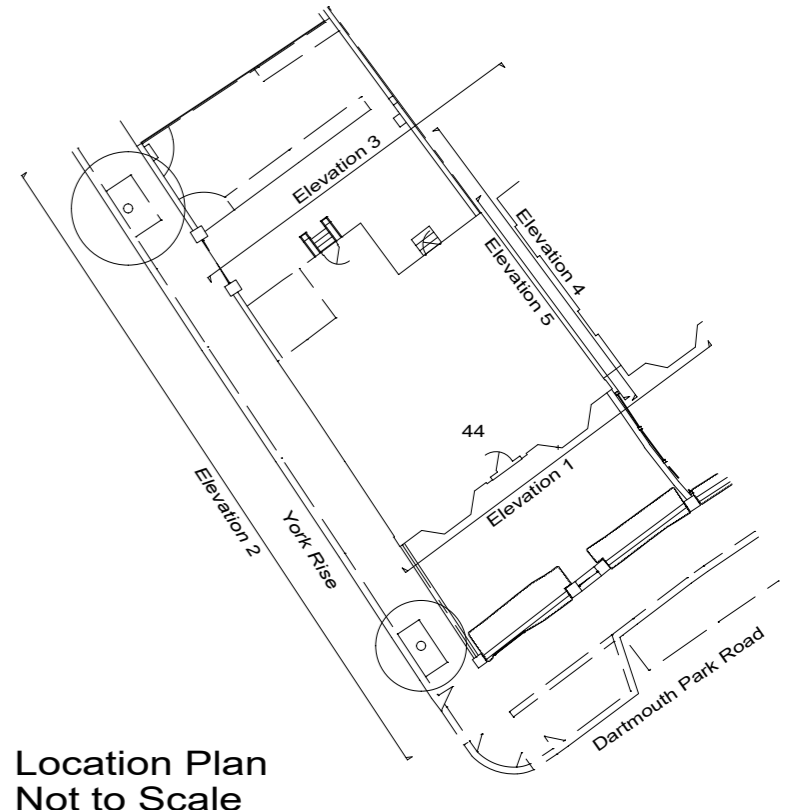

Location Plan  
Not to Scale

