



CONDITION 3

Notes:



Solid timber door

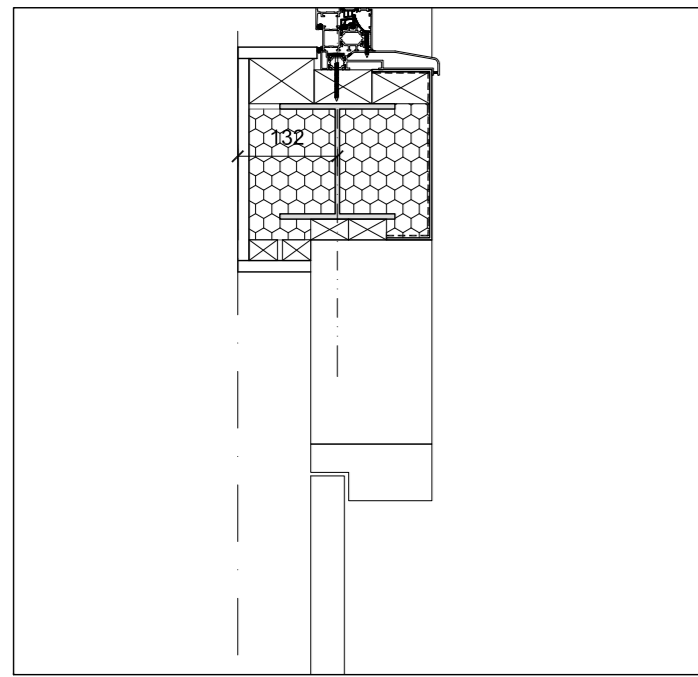


Door head detail 1:10

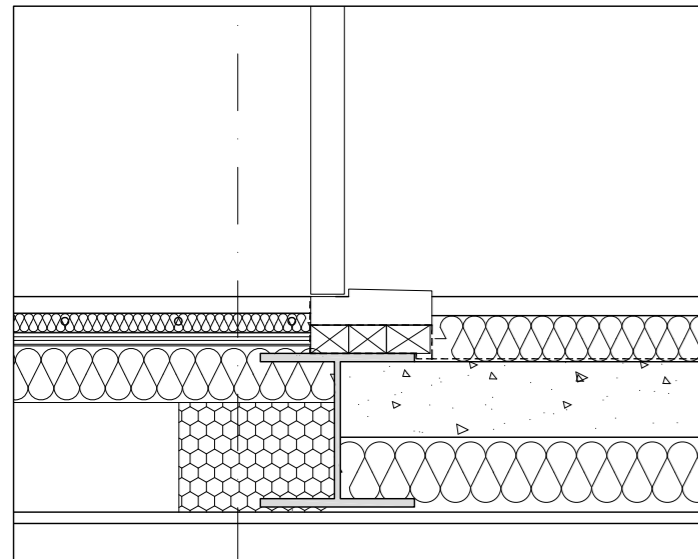



Door cill detail 1:10

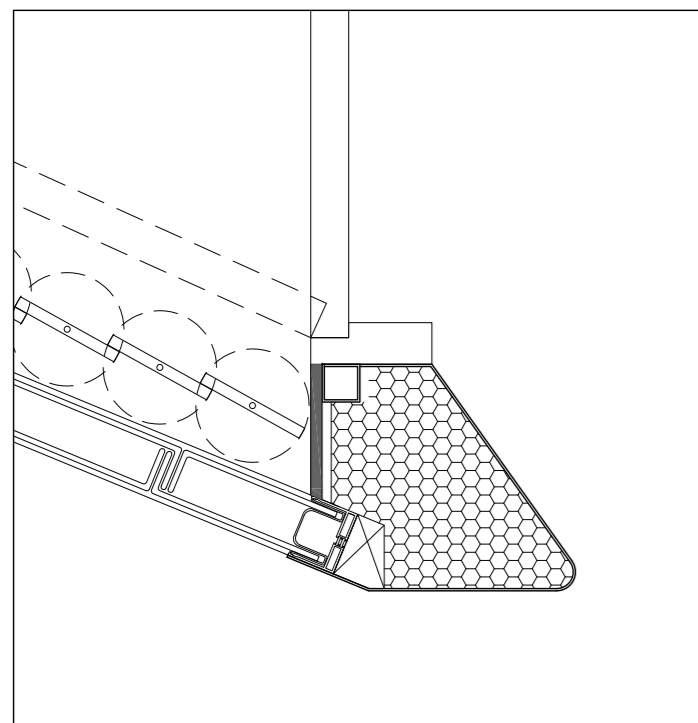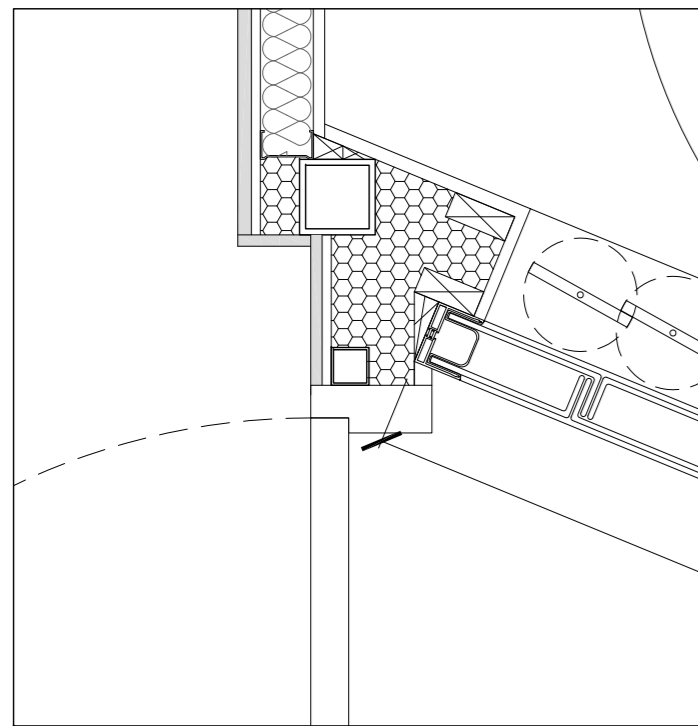

Door jambs detail 1:10

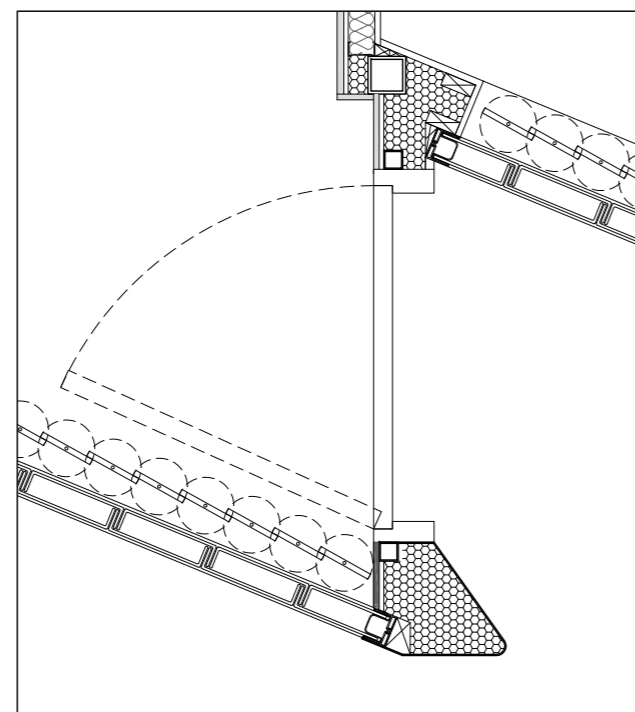

Door jambs detail 1:20

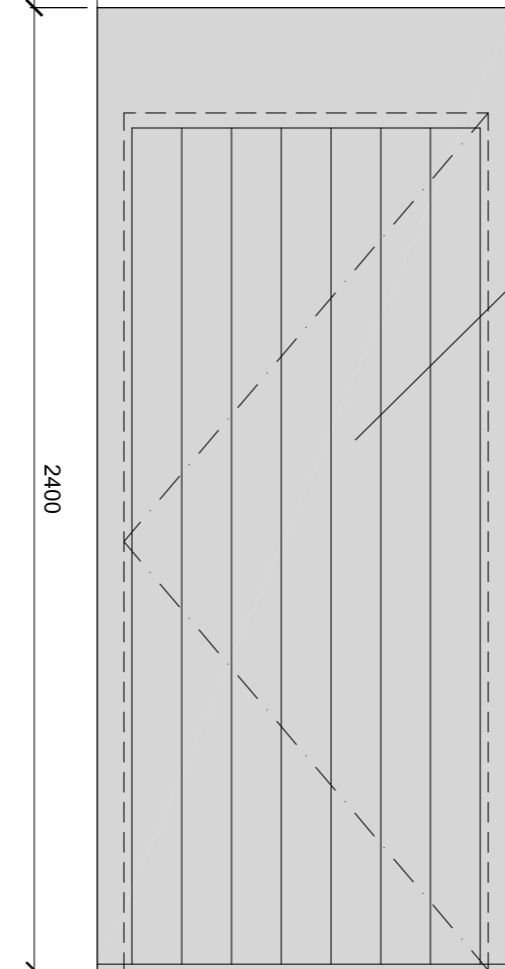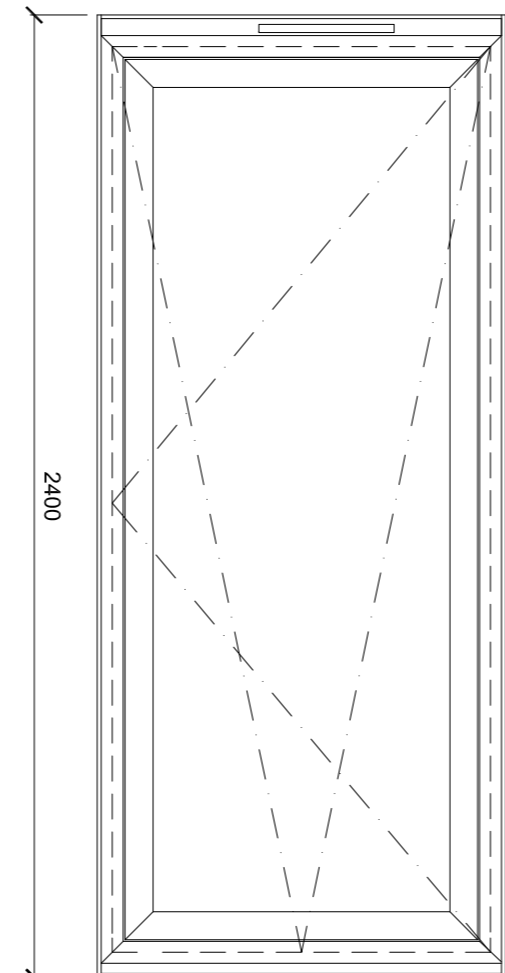


Solid timber door



Dark stained timber door
Vertical timber border
@125mm

Door elevation 1:20

1:10 METRES

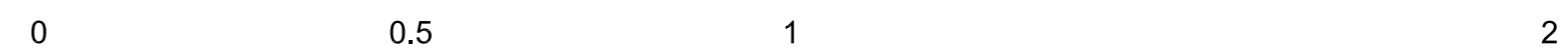

Martin Evans
Architects ©

18 Charlotte Road
London EC2A 3PB
tel 020 7729 2474

PROJECT
8A BELMONT STREET
NW1 8HH London

TITLE
TIMBER DOOR

DATE	01.10.17
SCALE	1:10 @ A2
DRAWN BY	AF

DRAWING NO. BEL-CON-CD-02