



CONDITION

Notes:  
Bi-folding window  
Aluminum frame

Obscure directional glass - double glazing

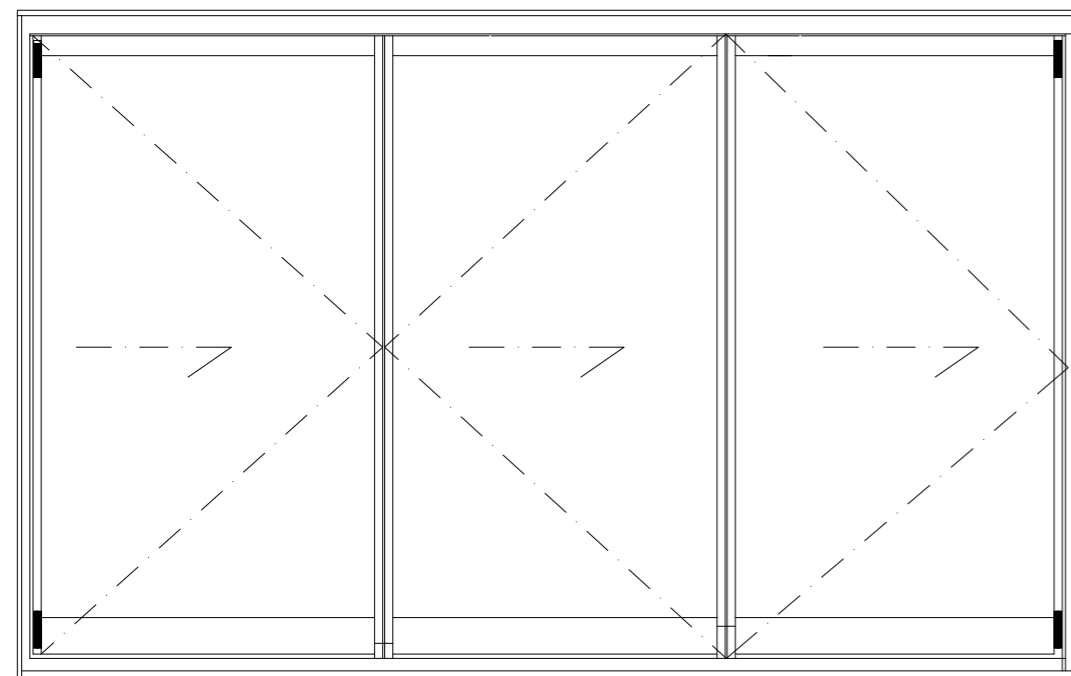


Bi-folding window elevation - South facade - 1:20

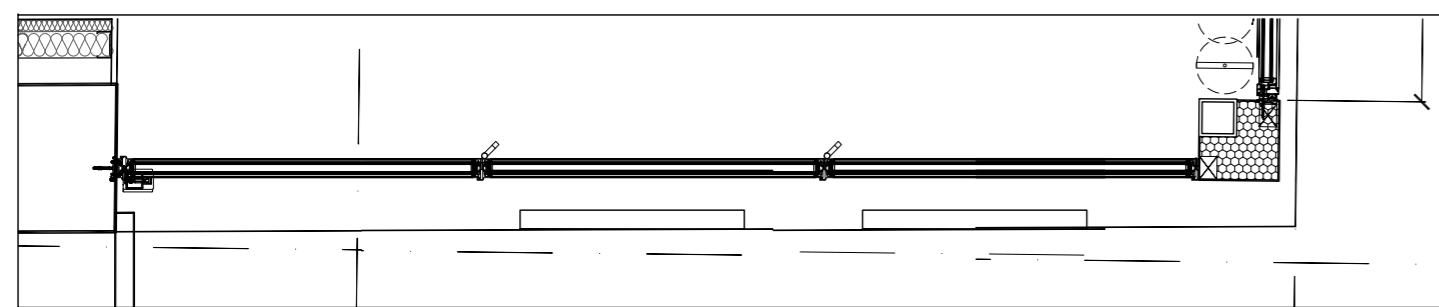


Bi-folding window plan - South facade - 1:20



Clear glass - double glazing

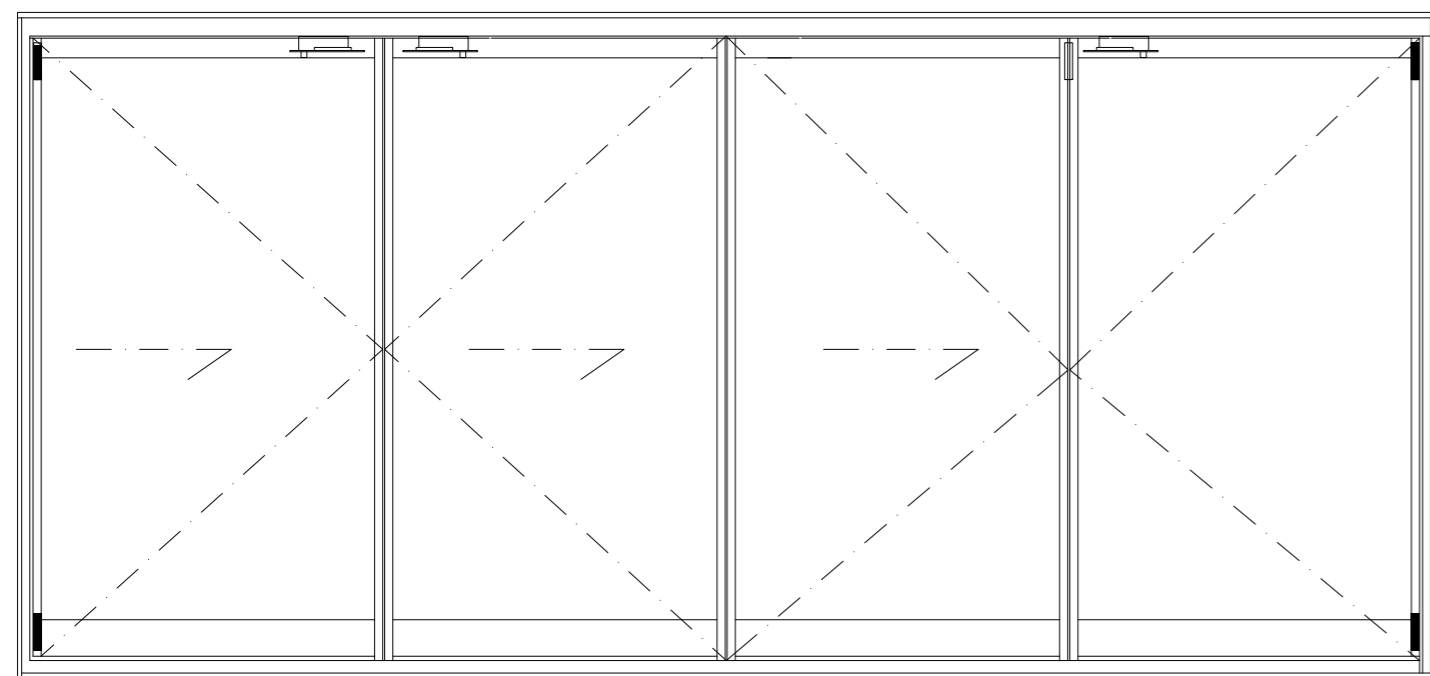


Bi-folding window elevation - North facade - 1:20

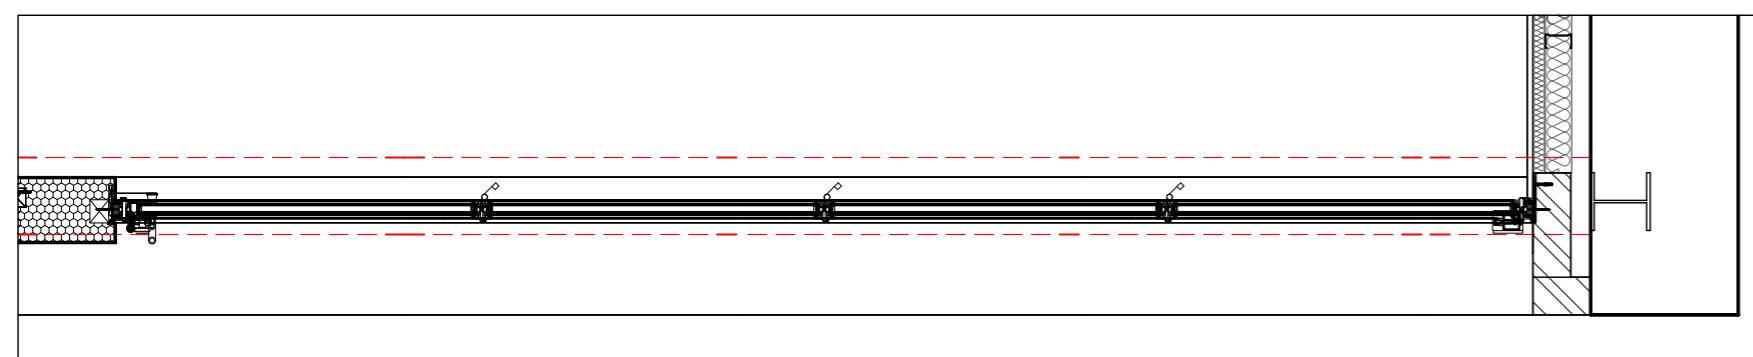

Bi-folding window plan - North facade - 1:20

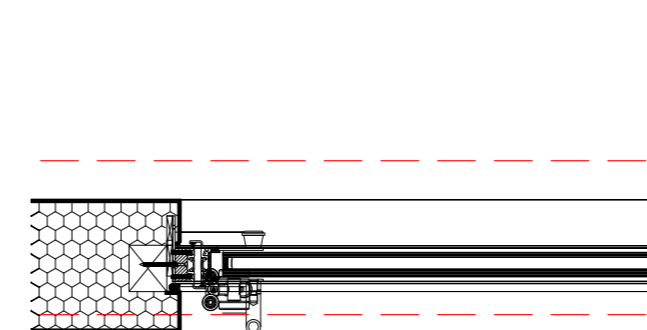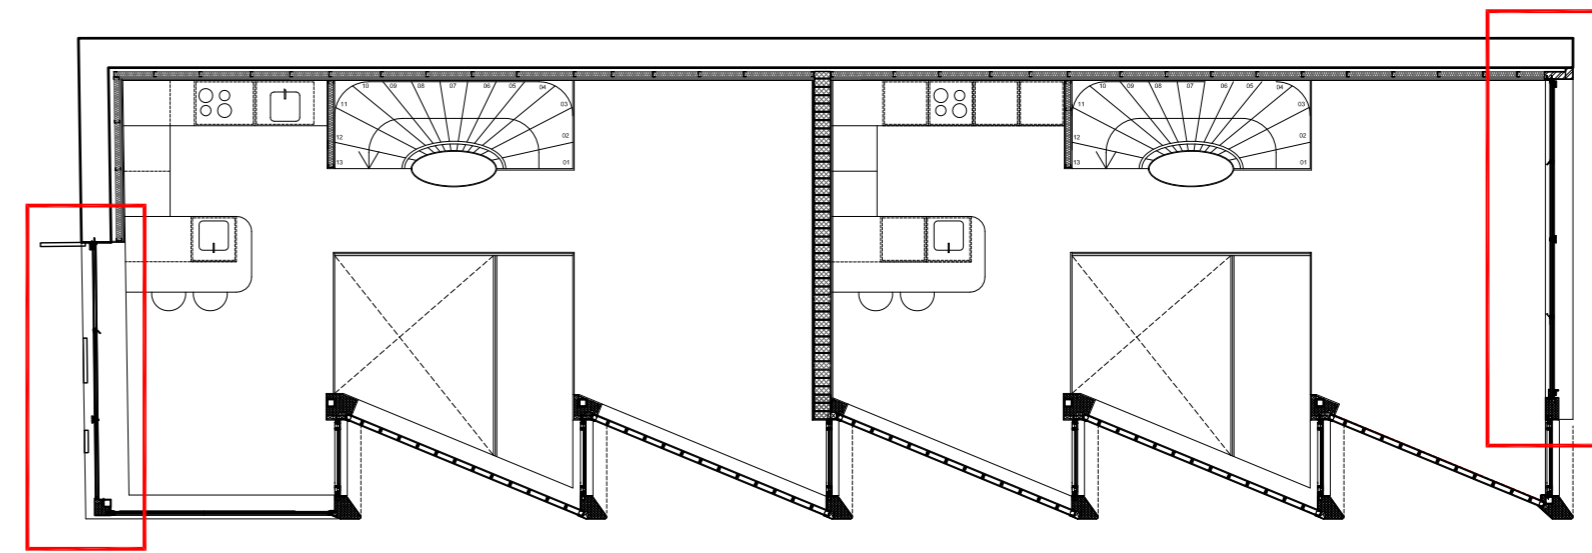

Window jamb detail - 1:10

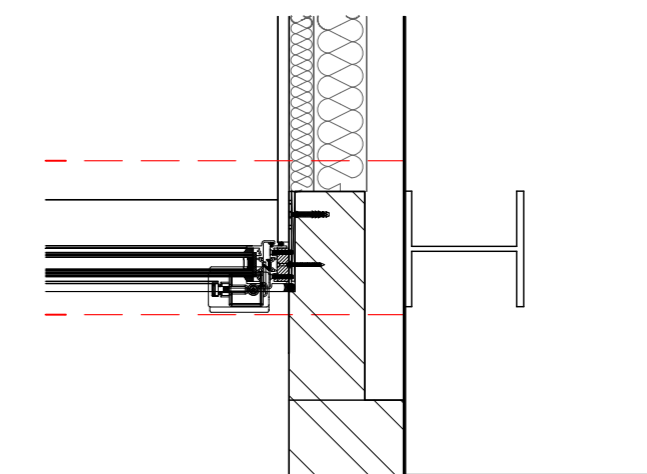

Window jamb detail - 1:10



**Martin Evans**  
Architects ©

18 Charlotte Road  
London EC2A 3PB  
tel 020 7729 2474

**PROJECT**  
8A BELMONT STREET  
NW1 8HH London

**TITLE**  
BI-FOLDING WINDOWS

<b>DATE</b>	01.10.17
<b>SCALE</b>	1:10 @ A2
<b>DRAWN BY</b>	AF

**DRAWING NO.** BEL-CON-CD-04