
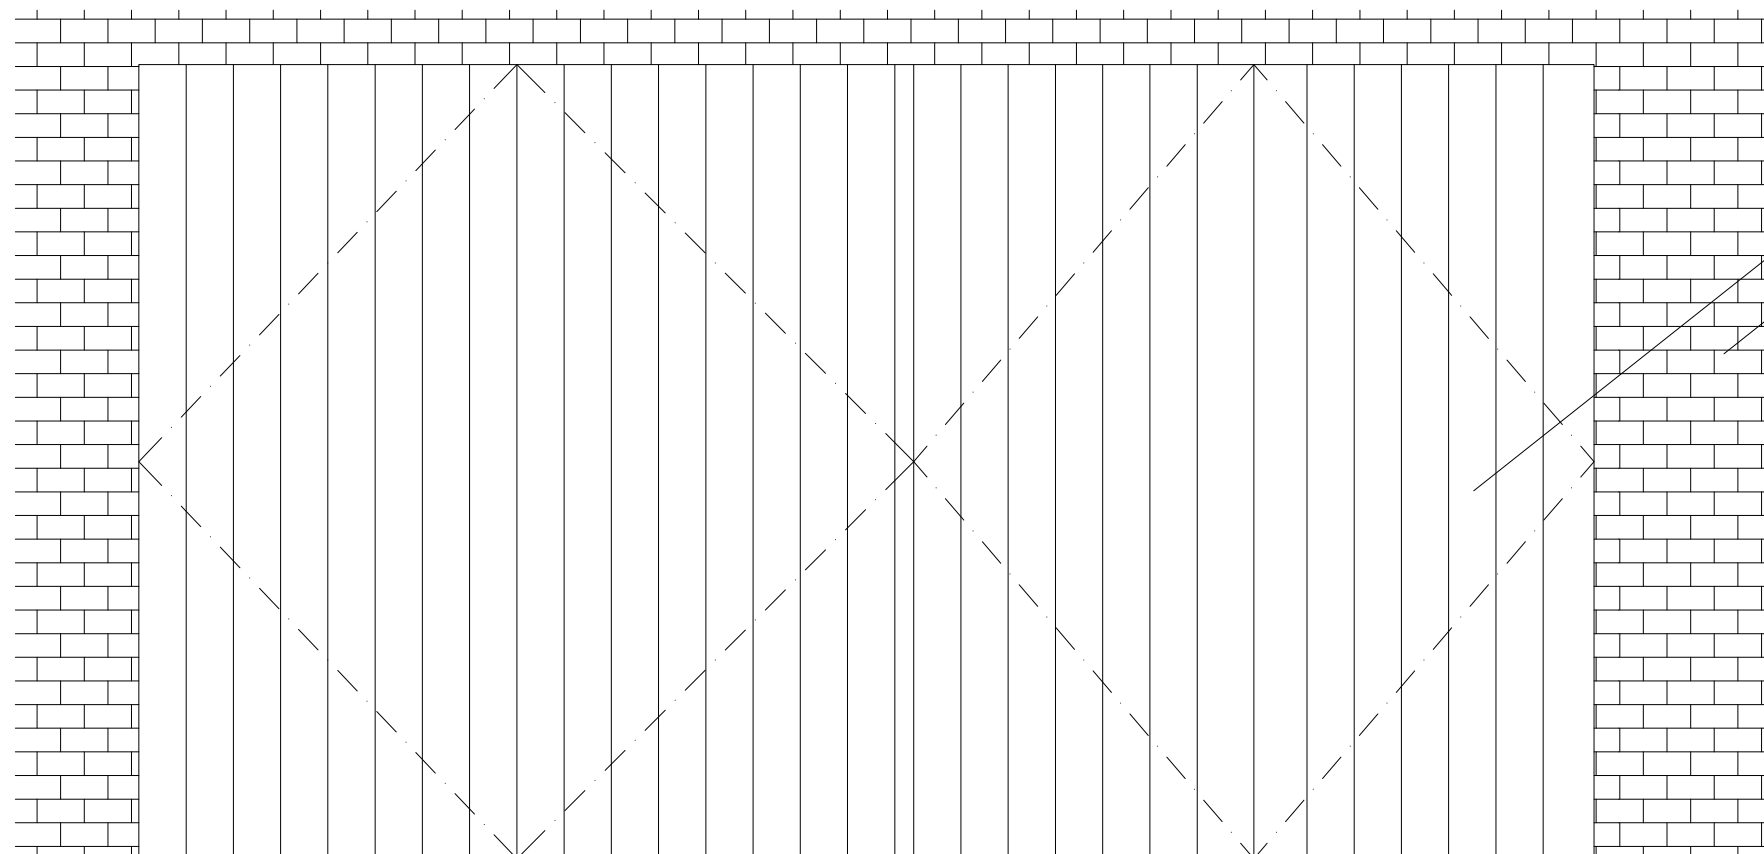
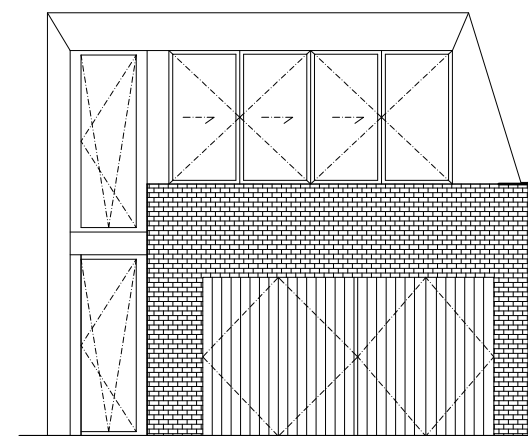


NOTES


DO NOT SCALE FROM THIS DRAWING

CONDITION 6

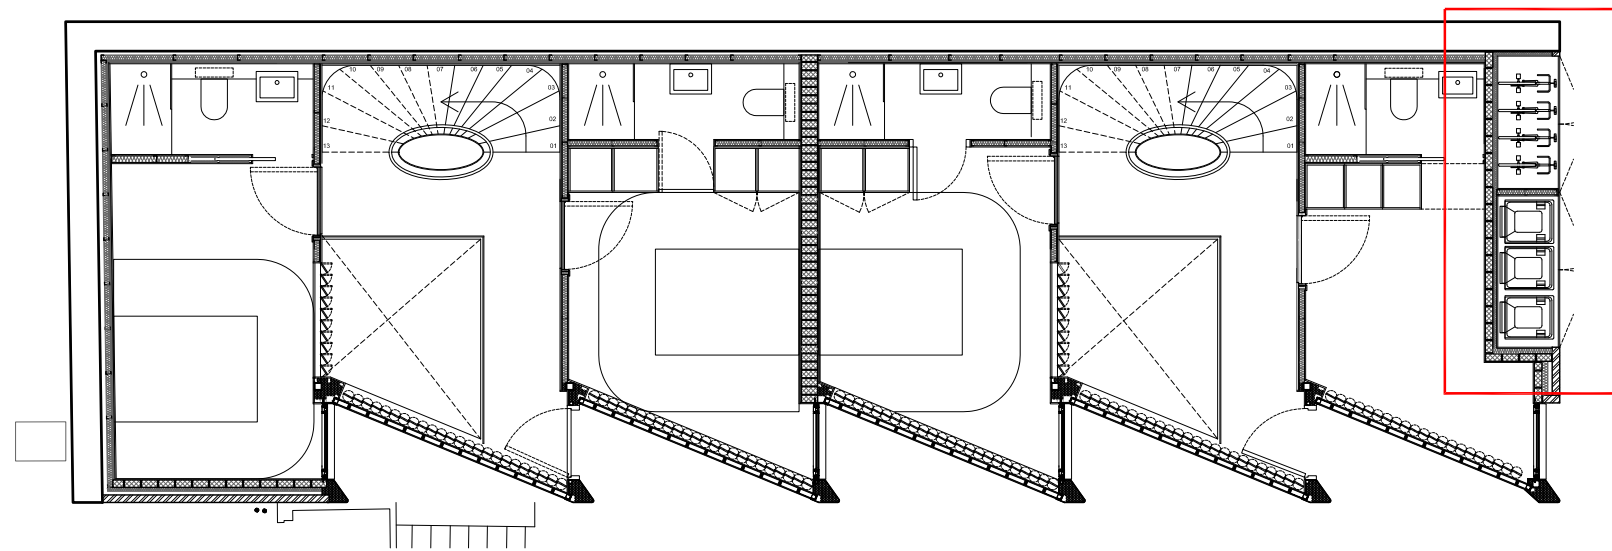

Dark stained timber doors

London stock brick to match existing

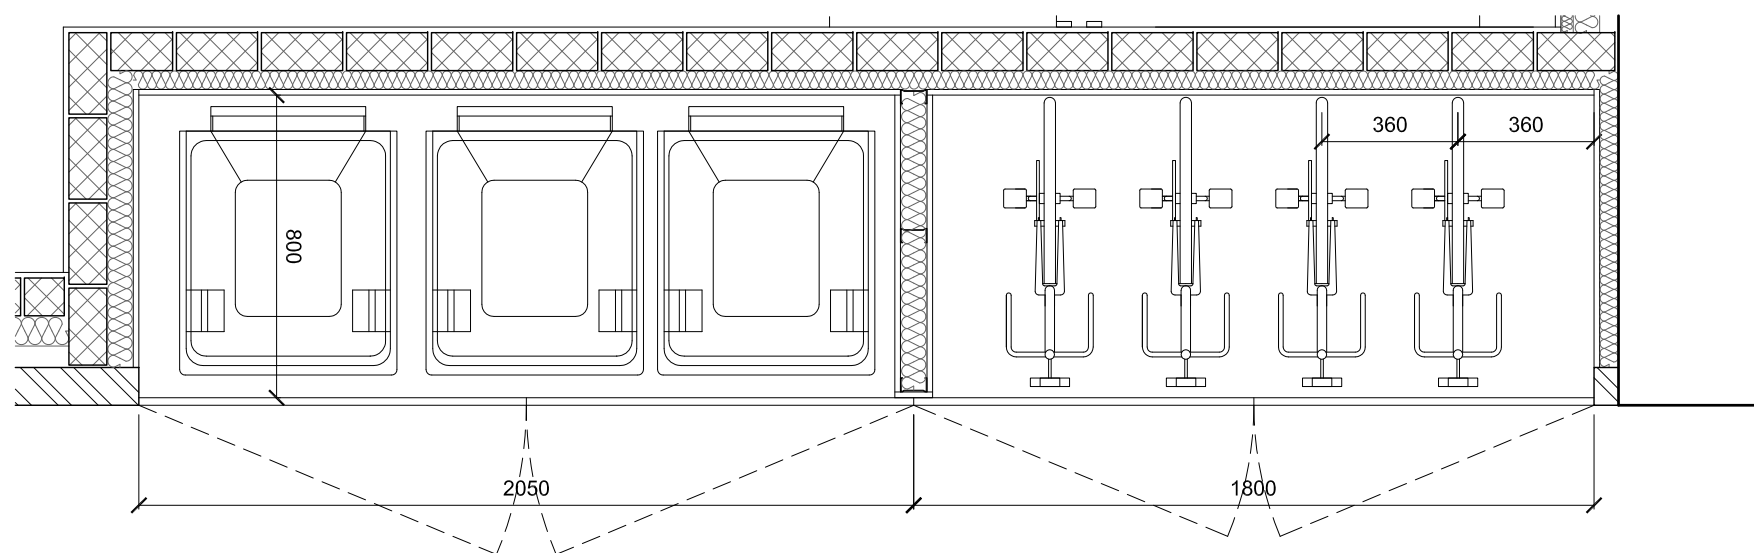

Martin Evans
Architects c

18 Charlotte Road
London EC2A 3PB
tel 020 7729 2474

PROJECT
8A BELMONT STREET
NW1 8HH London

TITLE
BYCICLE & BIN STORAGE

DATE 01.10.17
SCALE 1:25 @ A3
DRAWN BY AF

DRAWING NO. BEL-CON-CD-08