


Green roof detail - 1.5

1:5 METRES

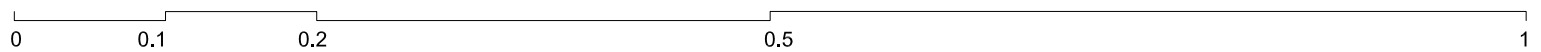

<b>Martin Evans</b> Architects c 18 Charlotte Road London EC2A 3PB tel 020 7729 2474	
<b>PROJECT</b> 8A BELMONT STREET NW1 8HH London	
<b>TITLE</b> GREEN ROOF	
<b>DATE</b>	01.10.17
<b>SCALE</b>	1:5 @ A3
<b>DRAWN BY</b>	AF
<b>DRAWING NO.</b> BEL-CON-CD-09	