


**GROUND FLOOR AS PROPOSED**

Scale: 1:100 @ A3

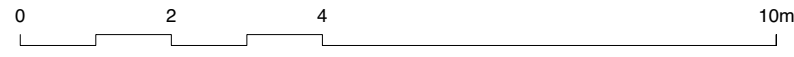

**Alexander  
Martin  
Architects**

22-24 Kingsford Street  
London NW5 4JT  
T. +44.0.20.3290.3540  
E. info@amarchitects.co.uk  
W. amarchitects.co.uk




© Alexander Martin Architects Limited. DO NOT SCALE.  
All drawings are to be read in conjunction with the relevant structural and services drawings. All dimensions to be checked on site by Contractor. Report any discrepancies to AMA prior to construction.

Revisions

Status	PLANNING
Client	Mr Z. Keshwani
Project	91 Regents Park Road, NW1 8UT

Drawing title	
GROUND FLOOR AS PROPOSED	
Drawn	Checked
DJ	AM
Scale	Date
1:100@A3	04.05.2017
Drawing No	Rev
168-GA-101	-



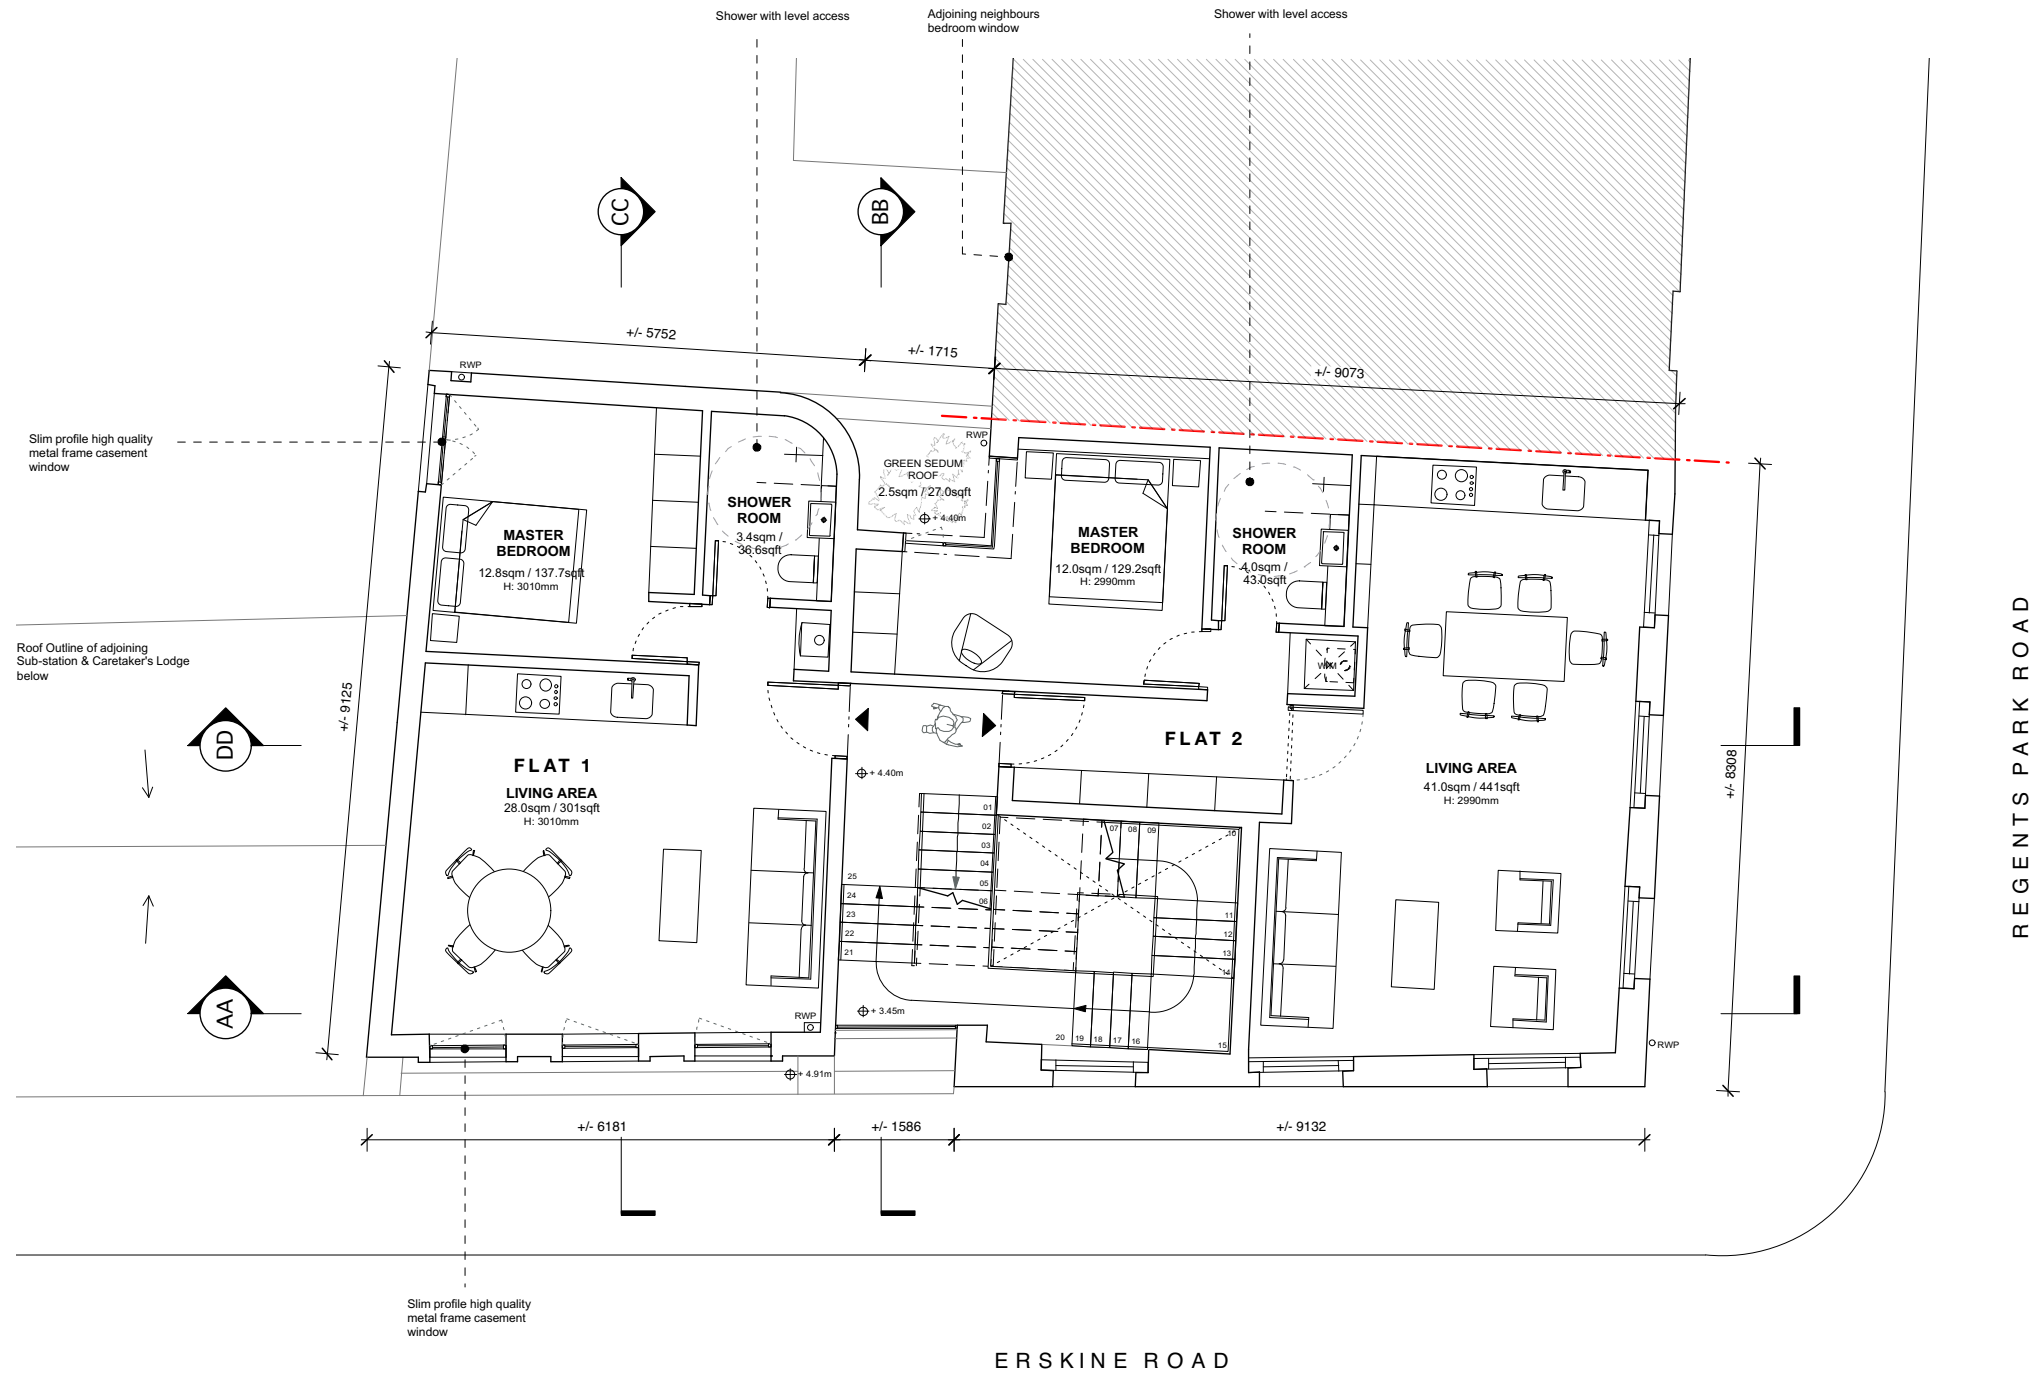

**FIRST FLOOR AS PROPOSED**  
Scale: 1:100 @ A3



**Alexander  
Martin  
Architects**

22-24 Kingsford Street  
London NW5 4JT  
T. +44.0.20.3290.3540  
E. info@amarchitects.co.uk  
W. amarchitects.co.uk




© Alexander Martin Architects Limited. DO NOT SCALE.  
All drawings are to be read in conjunction with the relevant structural and services drawings. All dimensions to be checked on site by Contractor. Report any discrepancies to AMA prior to construction.

Revisions

Status	PLANNING
Client	Mr Z. Keshwani
Project	91 Regents Park Road, NW1 8UT

Drawing title	
FIRST FLOOR AS PROPOSED	
Drawn	Checked
DJ	AM
Scale	Date
1:100@A3	04.05.2017
Drawing No	Rev
168-GA-102	-



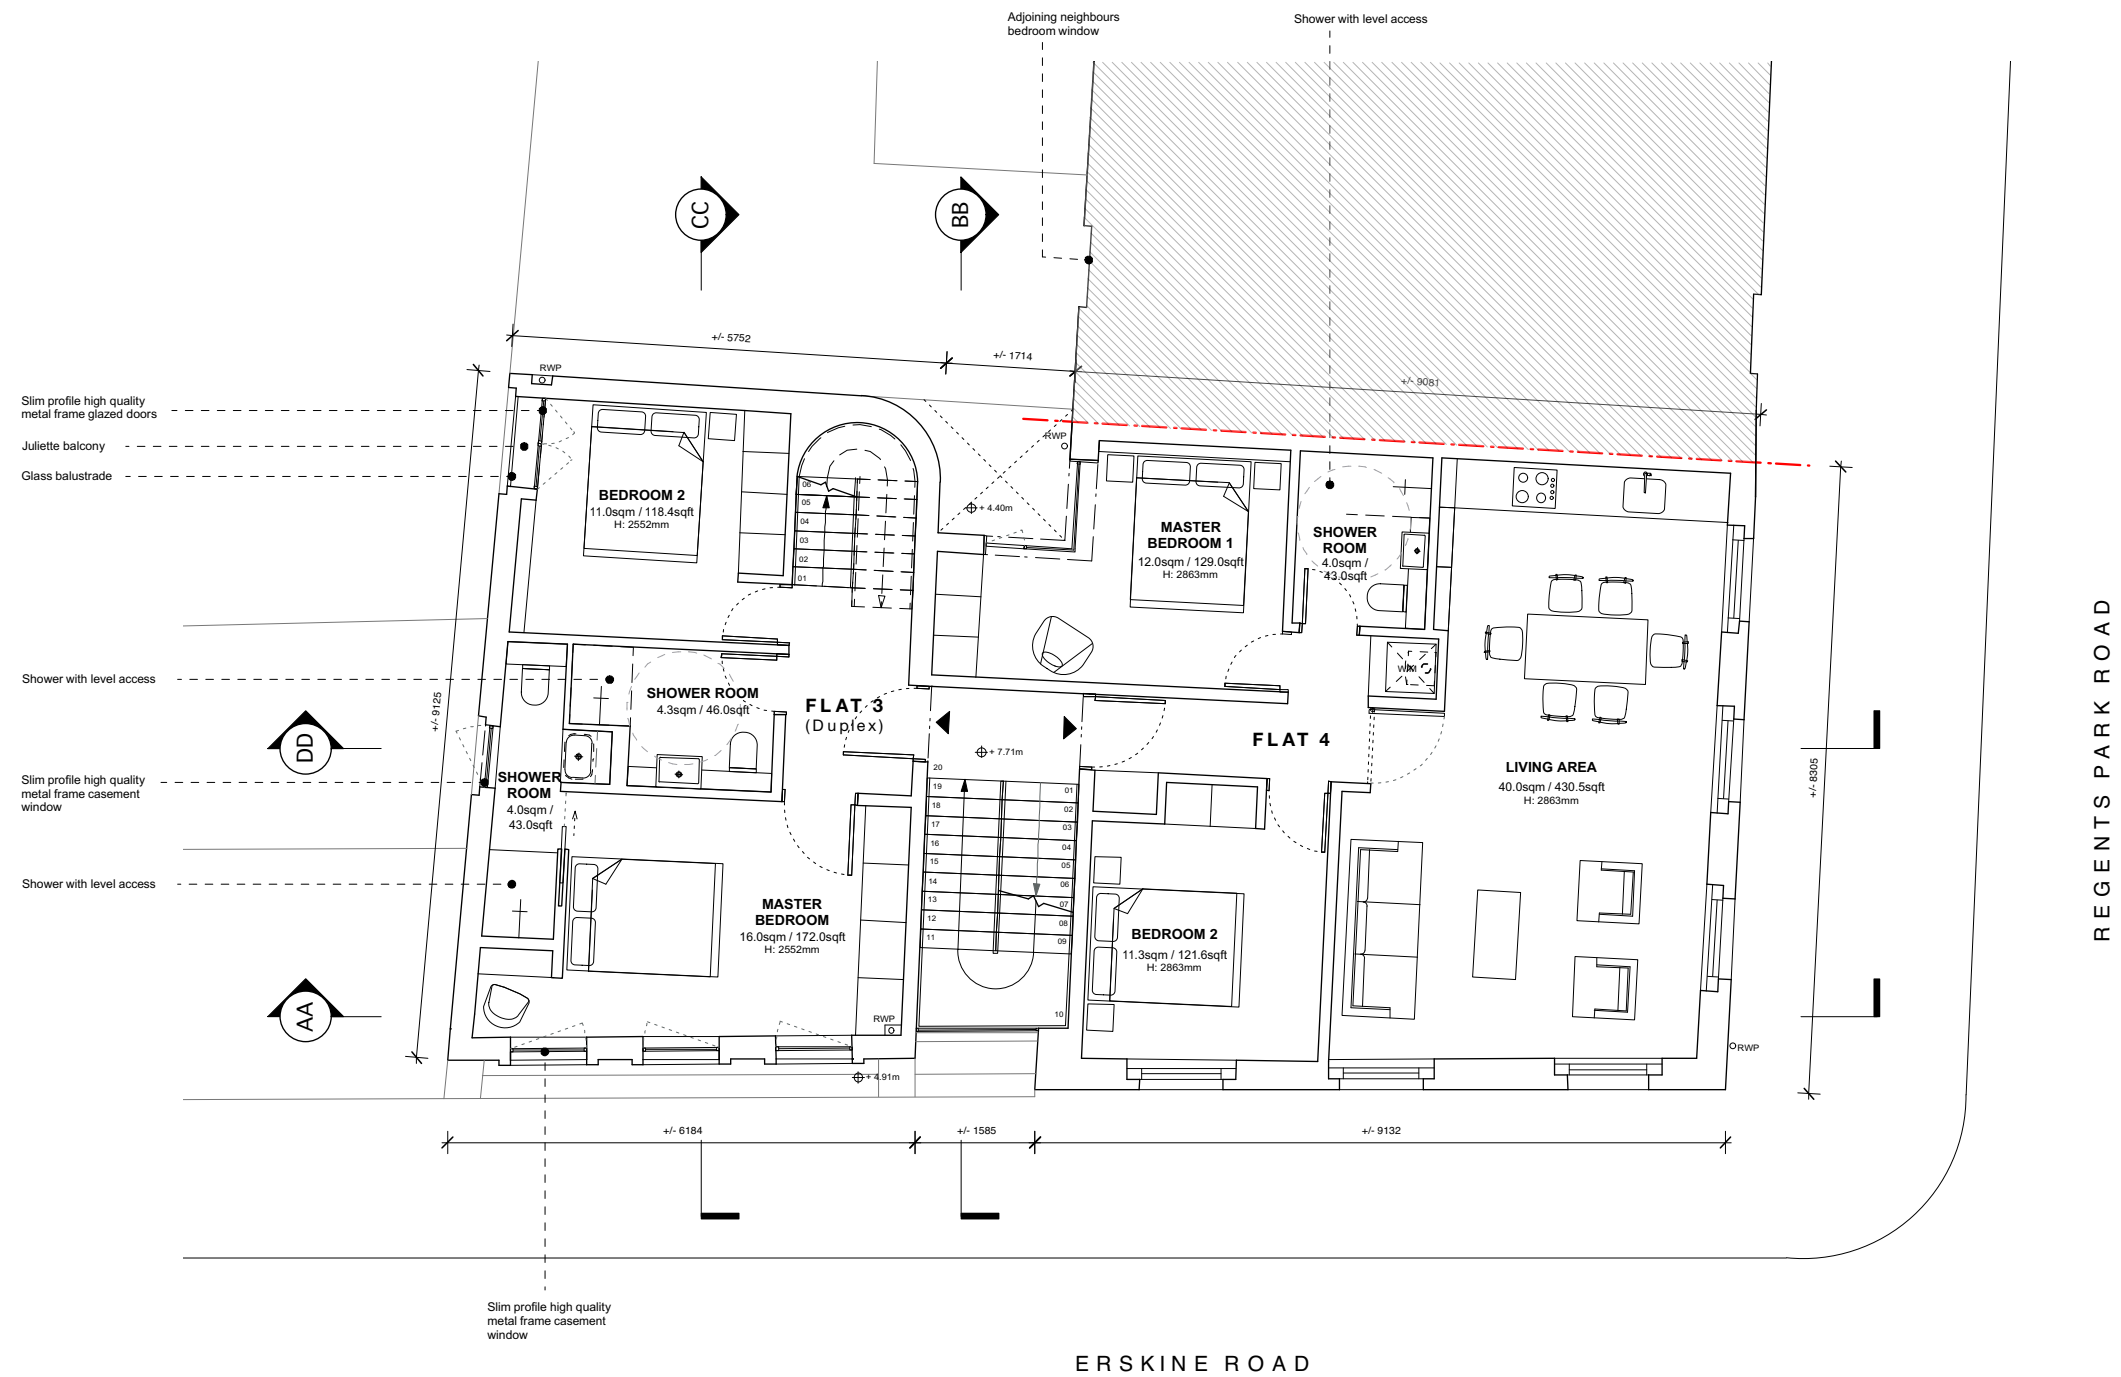

**SECOND FLOOR AS PROPOSED**  
Scale: 1:100 @ A3



**Alexander  
Martin  
Architects**

22-24 Kingsford Street  
London NW5 4JT  
T. +44.0.20.3290.3540  
E. info@amarchitects.co.uk  
W. amarchitects.co.uk




© Alexander Martin Architects Limited. DO NOT SCALE.  
All drawings are to be read in conjunction with the relevant structural and services drawings. All dimensions to be checked on site by Contractor. Report any discrepancies to AMA prior to construction.

Revisions

Status	PLANNING
Client	Mr Z. Keshwani
Project	91 Regents Park Road, NW1 8UT

Drawing title	
SECOND FLOOR AS PROPOSED	
Drawn	Checked
DJ	AM
Scale	Date
1:100@A3	04.05.2017
Drawing No	Rev
168-GA-103	-



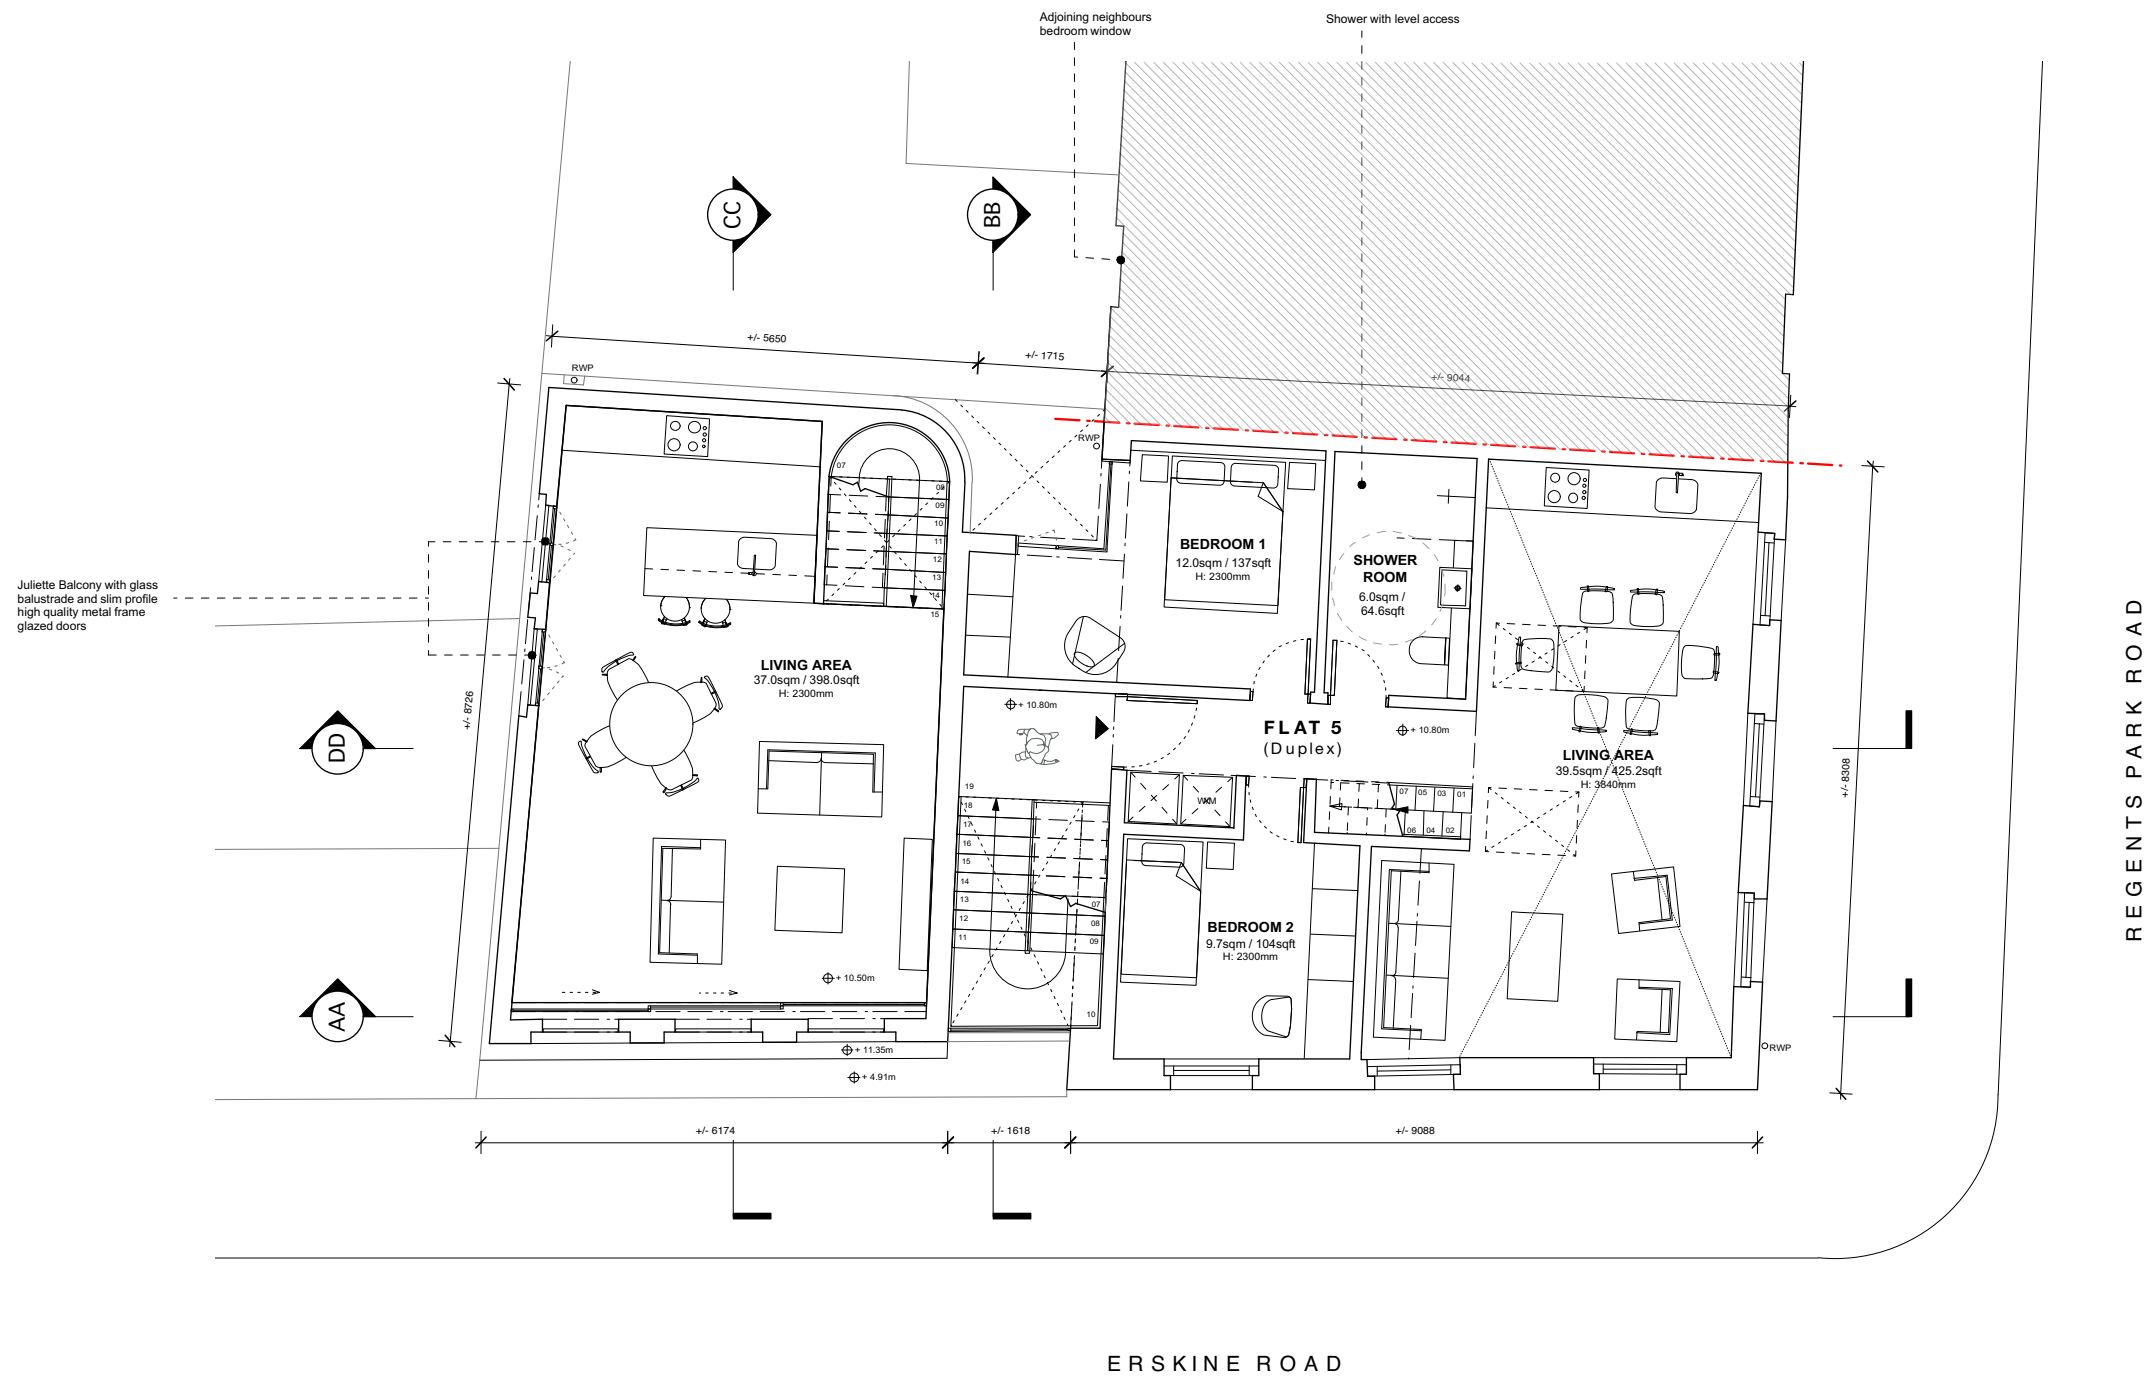

**THIRD FLOOR AS PROPOSED**  
Scale: 1:100 @ A3



**Alexander  
Martin  
Architects**

22-24 Kingsford Street  
London NW5 4JT  
T. +44.0.20.3290.3540  
E. info@amarchitects.co.uk  
W. amarchitects.co.uk




© Alexander Martin Architects Limited. DO NOT SCALE.  
All drawings are to be read in conjunction with the relevant structural and services drawings. All dimensions to be checked on site by Contractor. Report any discrepancies to AMA prior to construction.

Revisions

Status	PLANNING
Client	Mr Z. Keshwani
Project	91 Regents Park Road, NW1 8UT

Drawing title	
THIRD FLOOR AS PROPOSED	
Drawn	Checked
DJ	AM
Scale	Date
1:100@A3	04.05.2017
Drawing No	Rev
168-GA-104	-



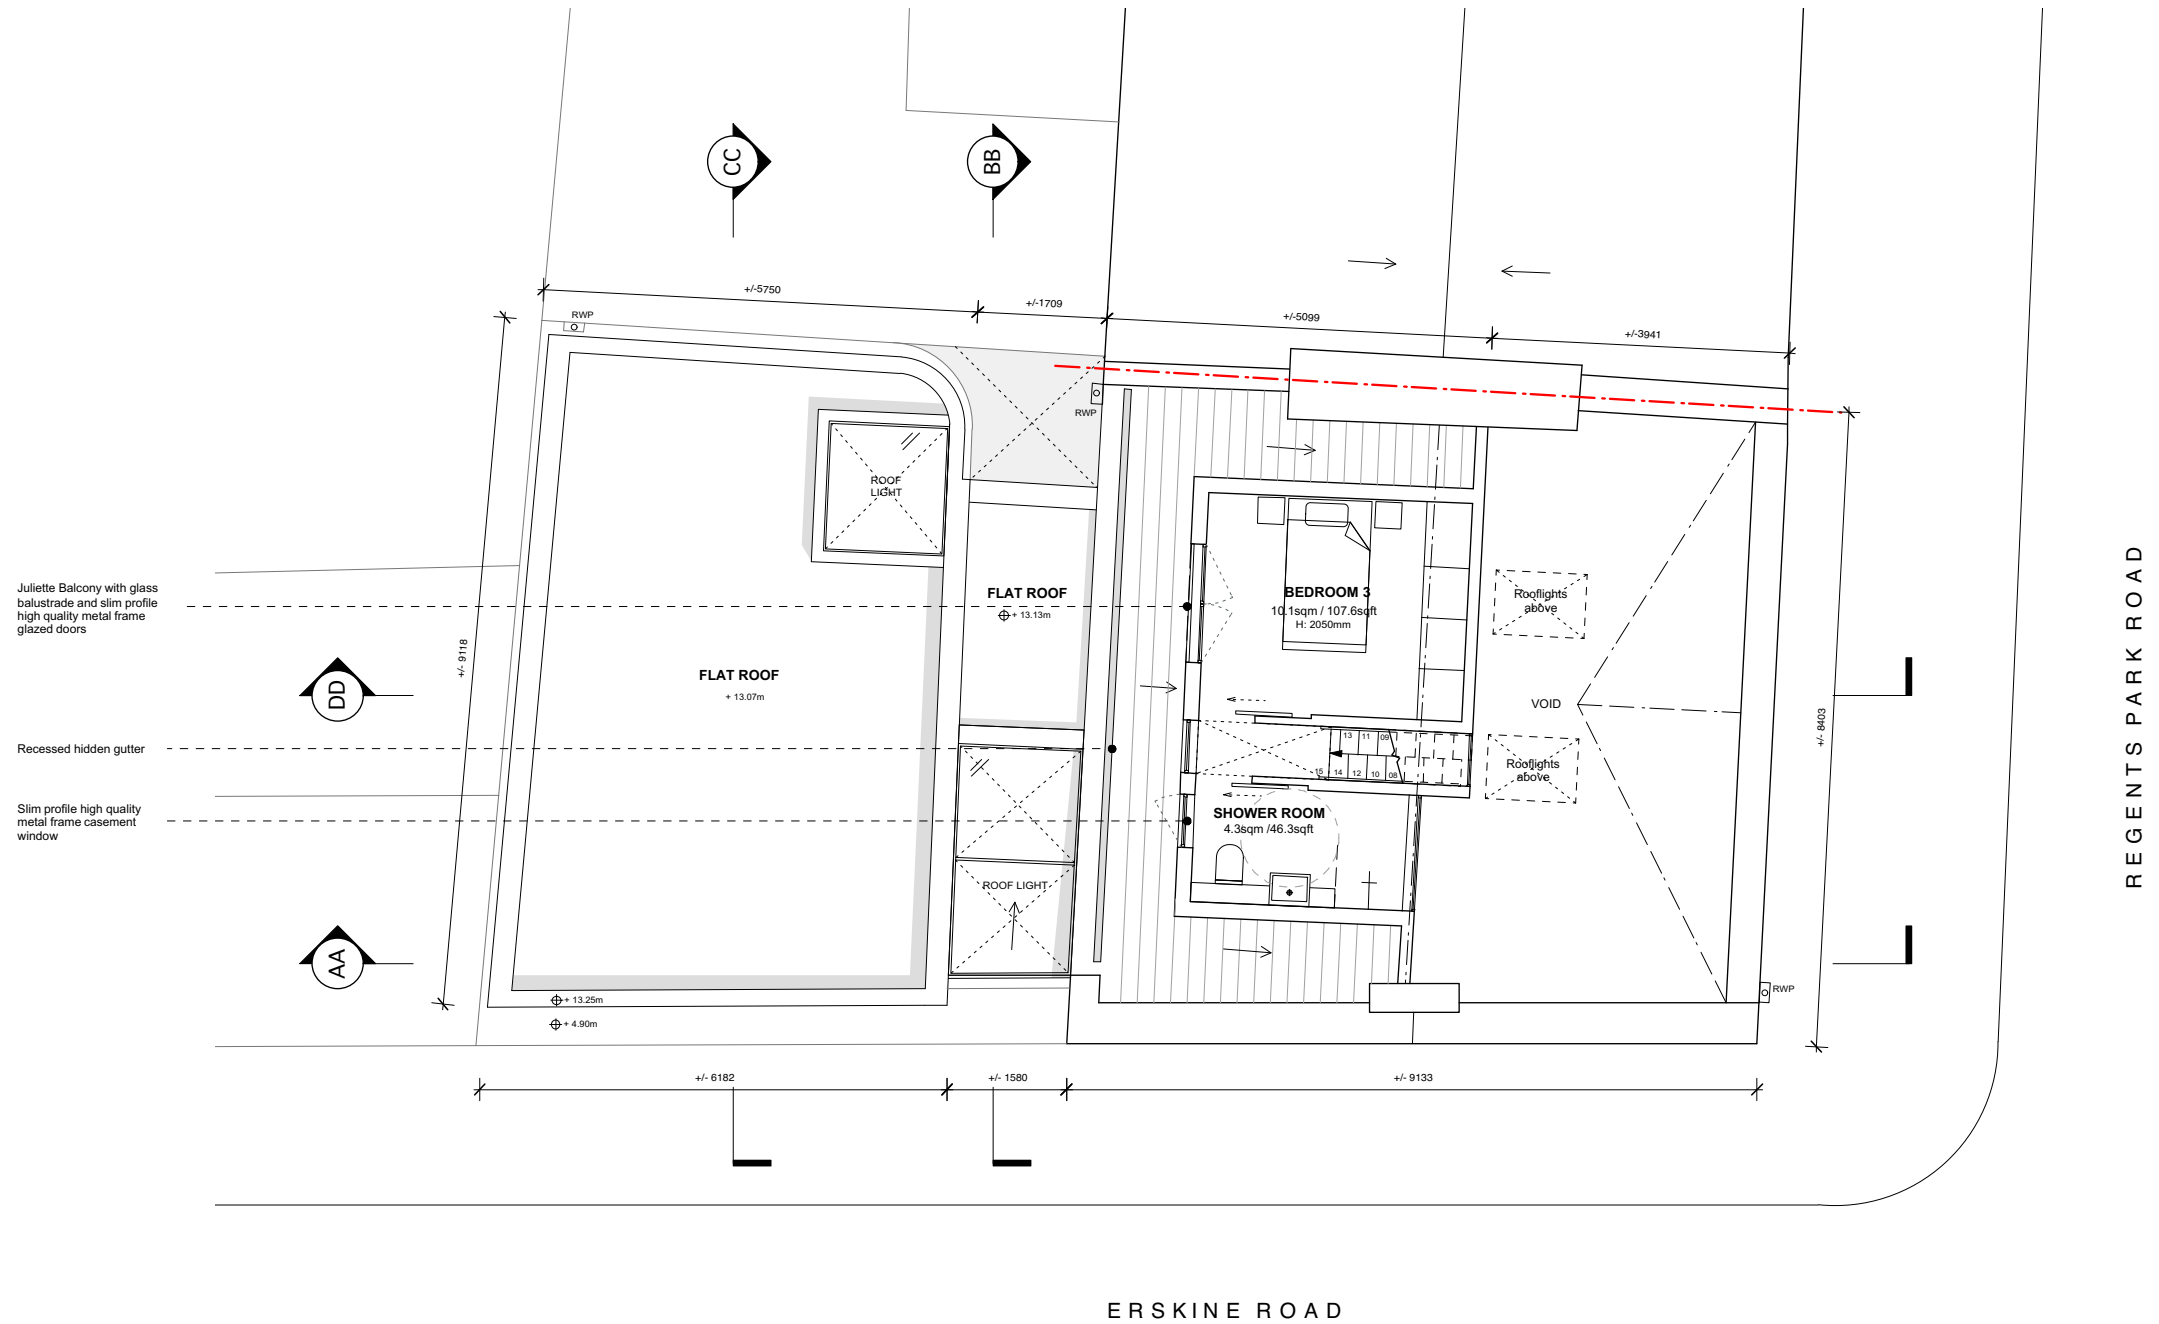


**THIRD FLOOR MEZZANINE AS PROPOSED**  
Scale: 1:100 @ A3



**Alexander  
Martin  
Architects**

22-24 Kingsford Street  
London NW5 4JT  
T. +44.0.20.3290.3540  
E. info@amarchitects.co.uk  
W. amarchitects.co.uk

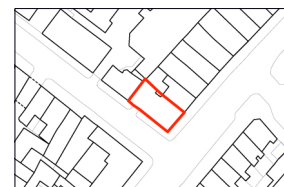


© Alexander Martin Architects Limited. DO NOT SCALE.  
All drawings are to be read in conjunction with the relevant structural and services drawings. All dimensions to be checked on site by Contractor. Report any discrepancies to AMA prior to construction.

Revisions


Status	PLANNING
Client	Mr Z. Keshwani
Project	91 Regents Park Road, NW1 8UT

Drawing title	3RD F MEZZANINE AS PROPOSED	
Drawn	Checked	
DJ	AM	
Scale	Date	
1:100@A3	04.05.2017	
Drawing No	Rev	
168-GA-105	-	



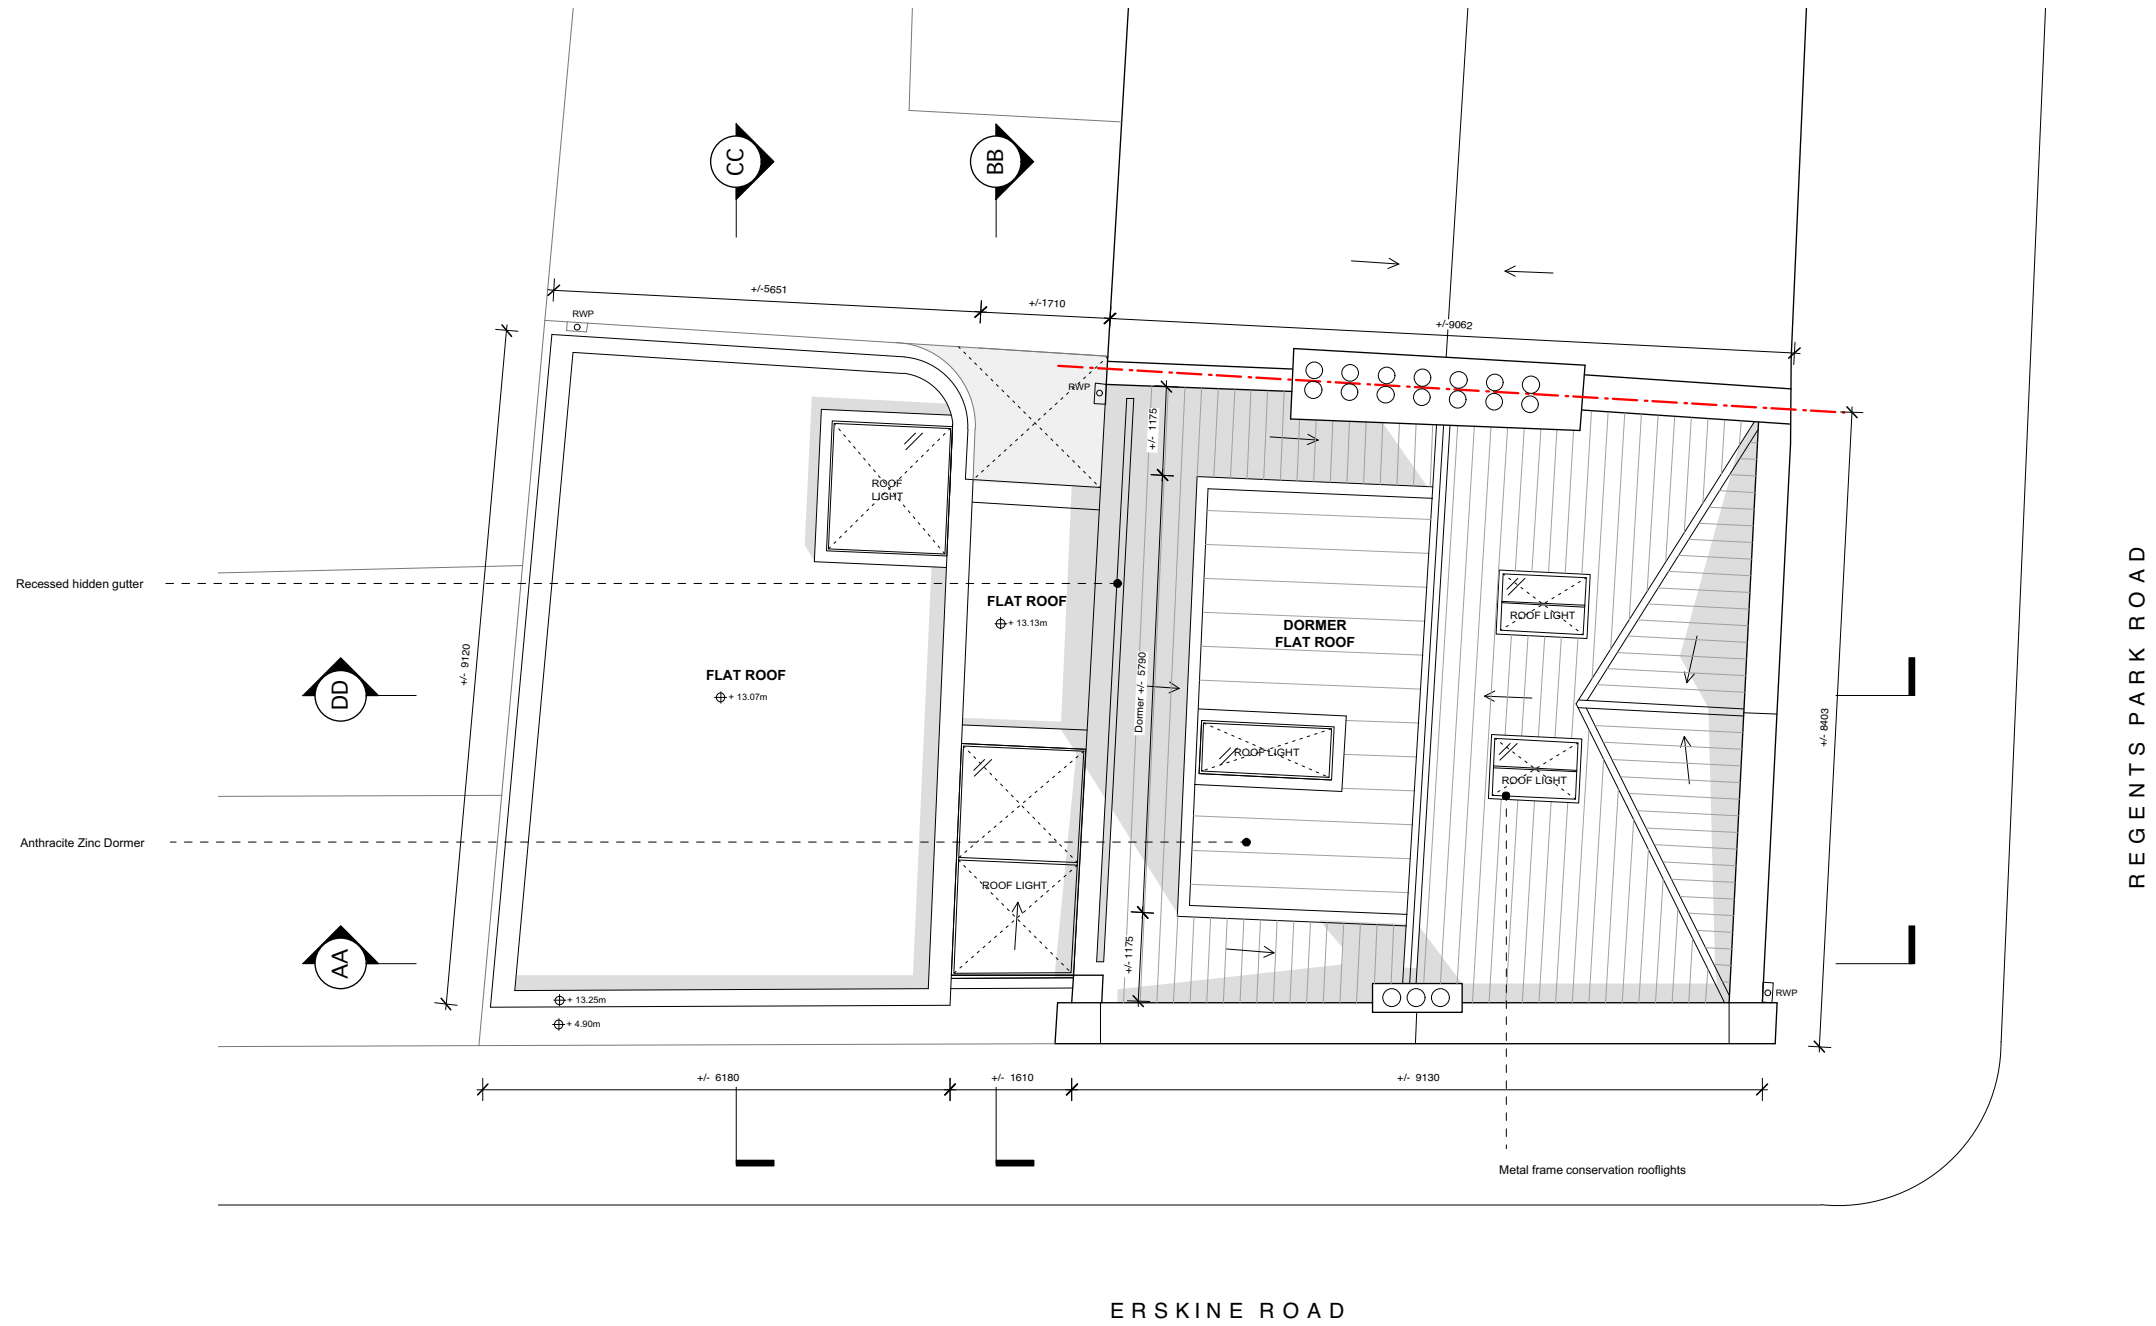

**ROOF AS PROPOSED**  
Scale: 1:100 @ A3

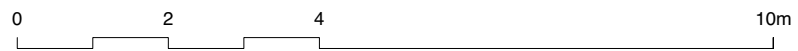

**Alexander  
Martin  
Architects**

22-24 Kingsford Street  
London NW5 4JT  
T. +44.0.20.3290.3540  
E. info@amarchitects.co.uk  
W. amarchitects.co.uk



© Alexander Martin Architects Limited. DO NOT SCALE.  
All drawings are to be read in conjunction with the relevant structural and services drawings. All dimensions to be checked on site by Contractor. Report any discrepancies to AMA prior to construction.

Revisions

Status	PLANNING
Client	Mr Z. Keshwani
Project	91 Regents Park Road, NW1 8UT

Drawing title ROOF AS PROPOSED	
Drawn	Checked
DJ	AM
Scale	Date
1:100@A3	04.05.2017
Drawing No	Rev
168-GA-106	-

