



Rev	Date	Details	Drawn by	Checked by
A	07/08/2017	Amended as per Principal comments	PV	AH
B	12/10/2017	Door push button added	PV	AH


The contractor must check all dimensions, levels and services prior to commencement of any work. Box Architects is not responsible for any errors or omissions in this drawing. This drawing is preliminary and is not to be used for construction purposes without the written permission of Box Architects. The drawing must not be copied, altered, or used for any other purpose without the written permission of Box Architects.

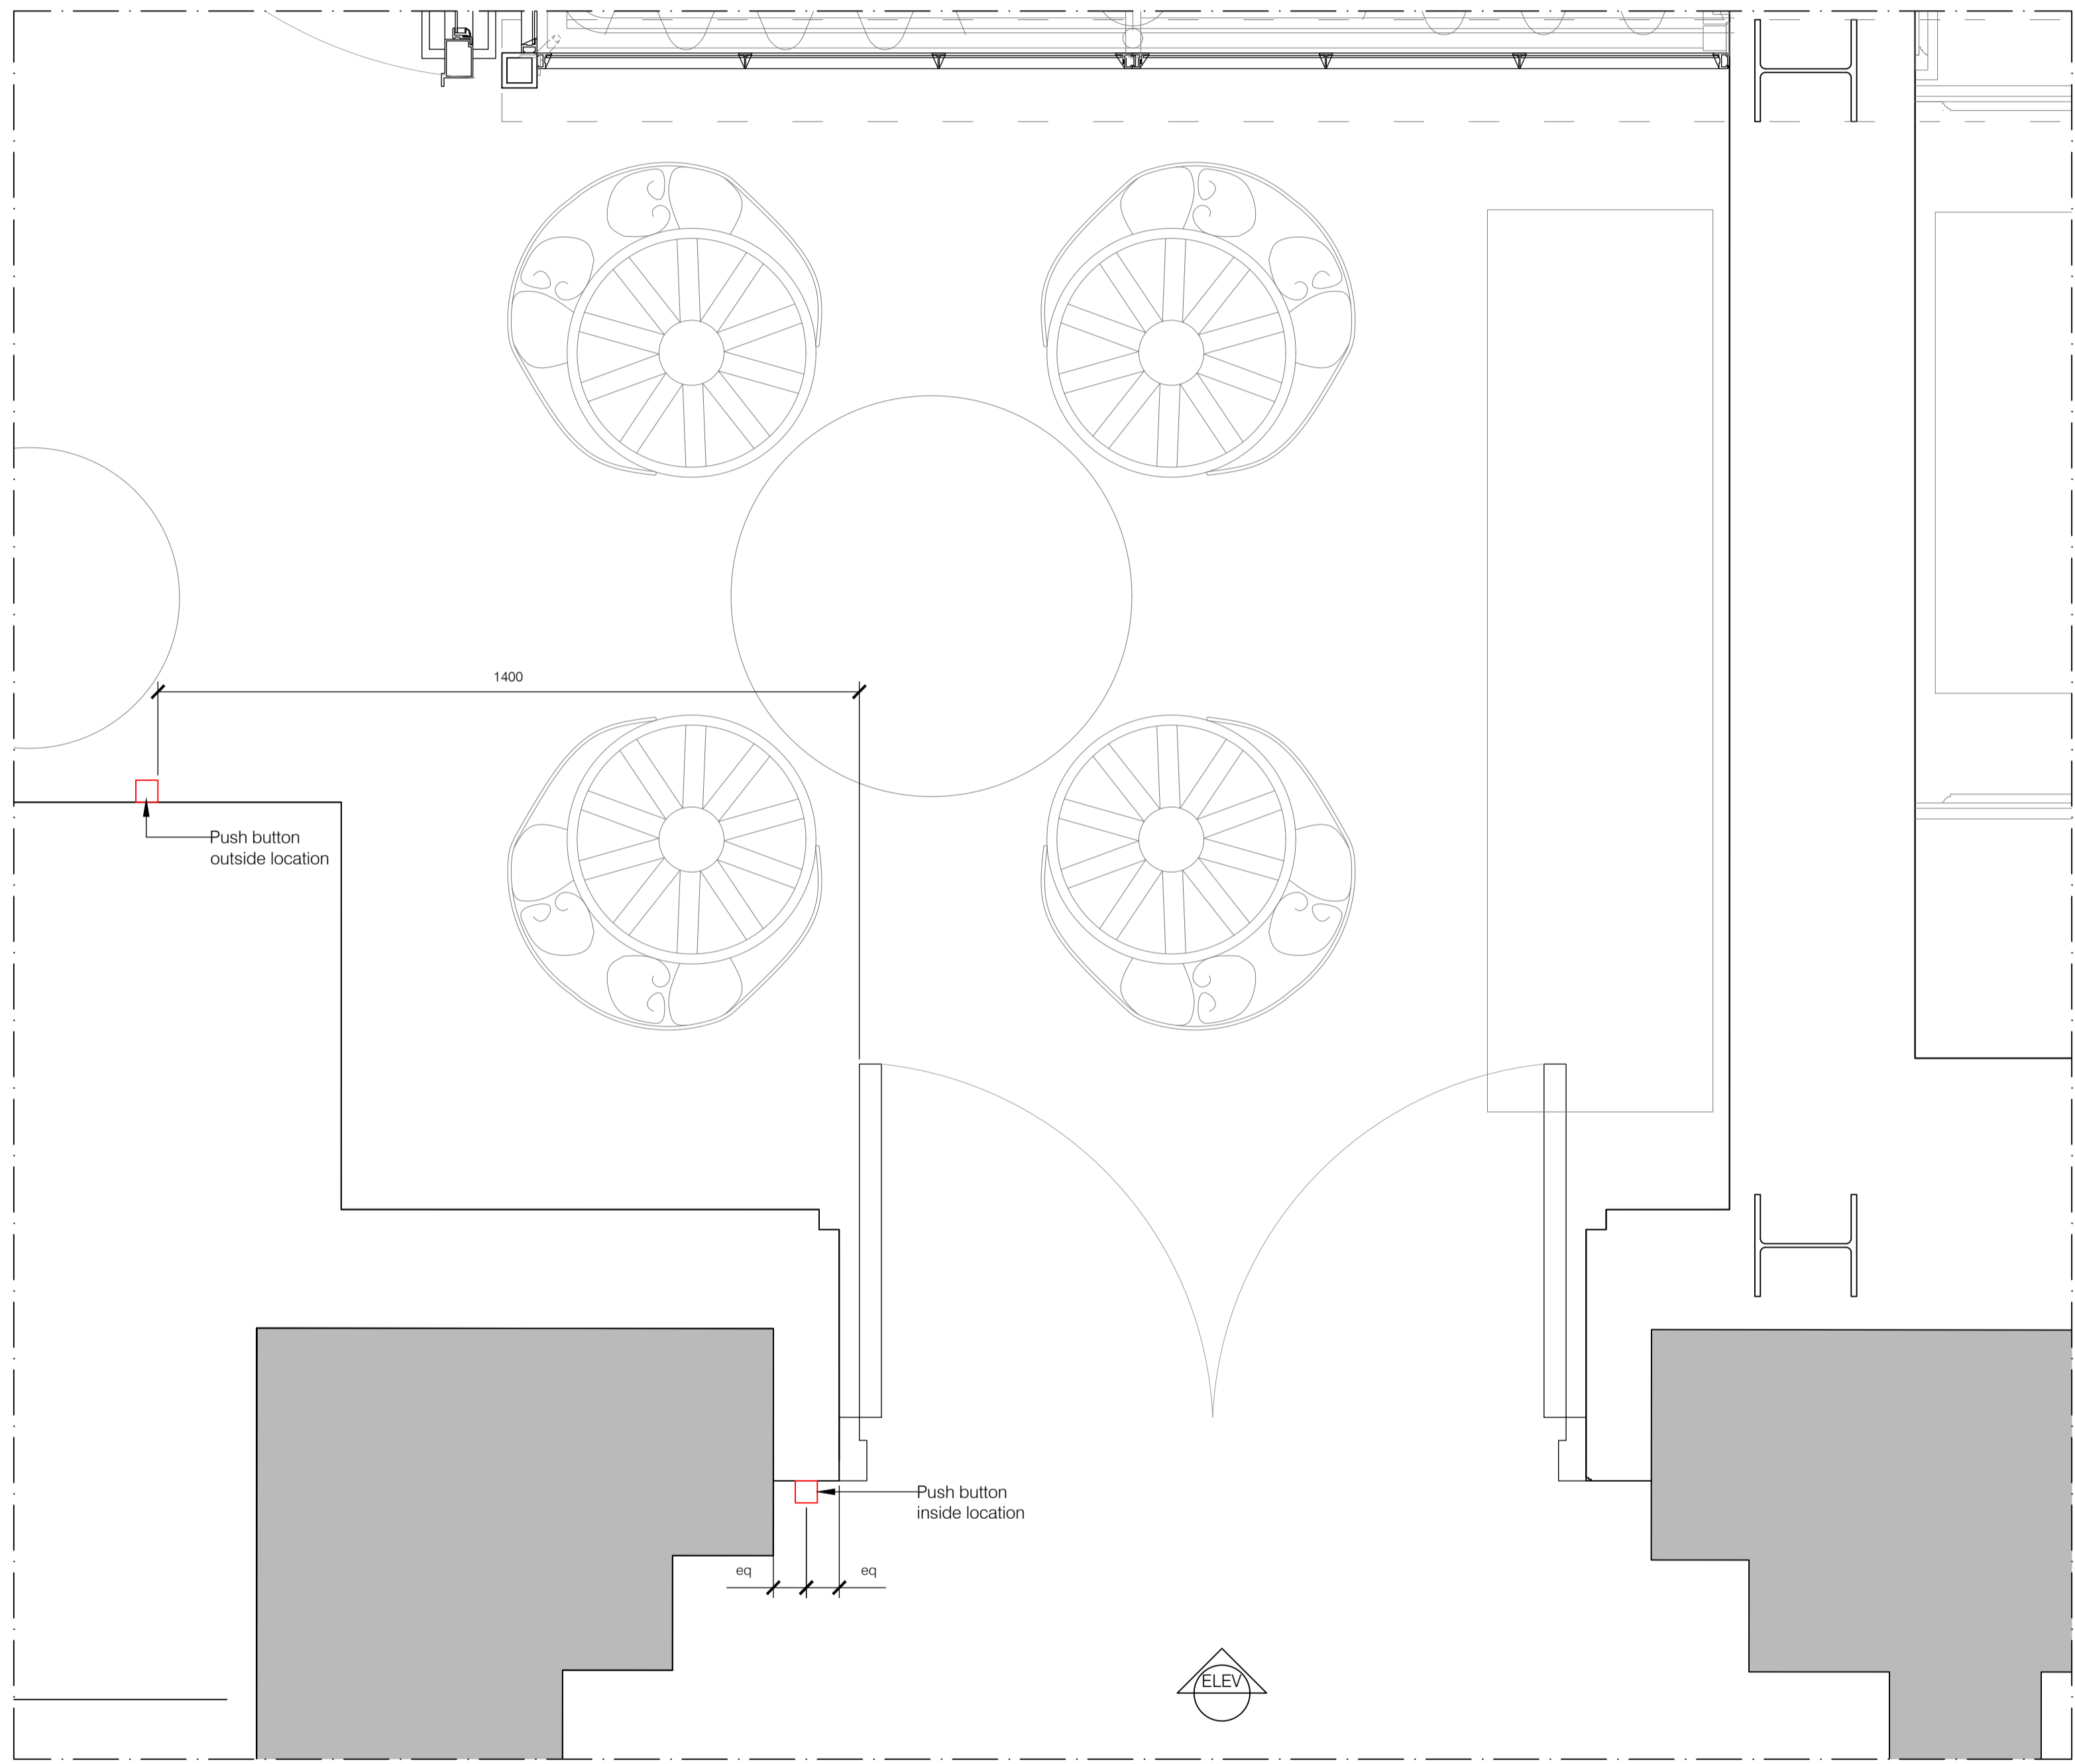

Proposed Glazed door. Plan.
Scale 1:10

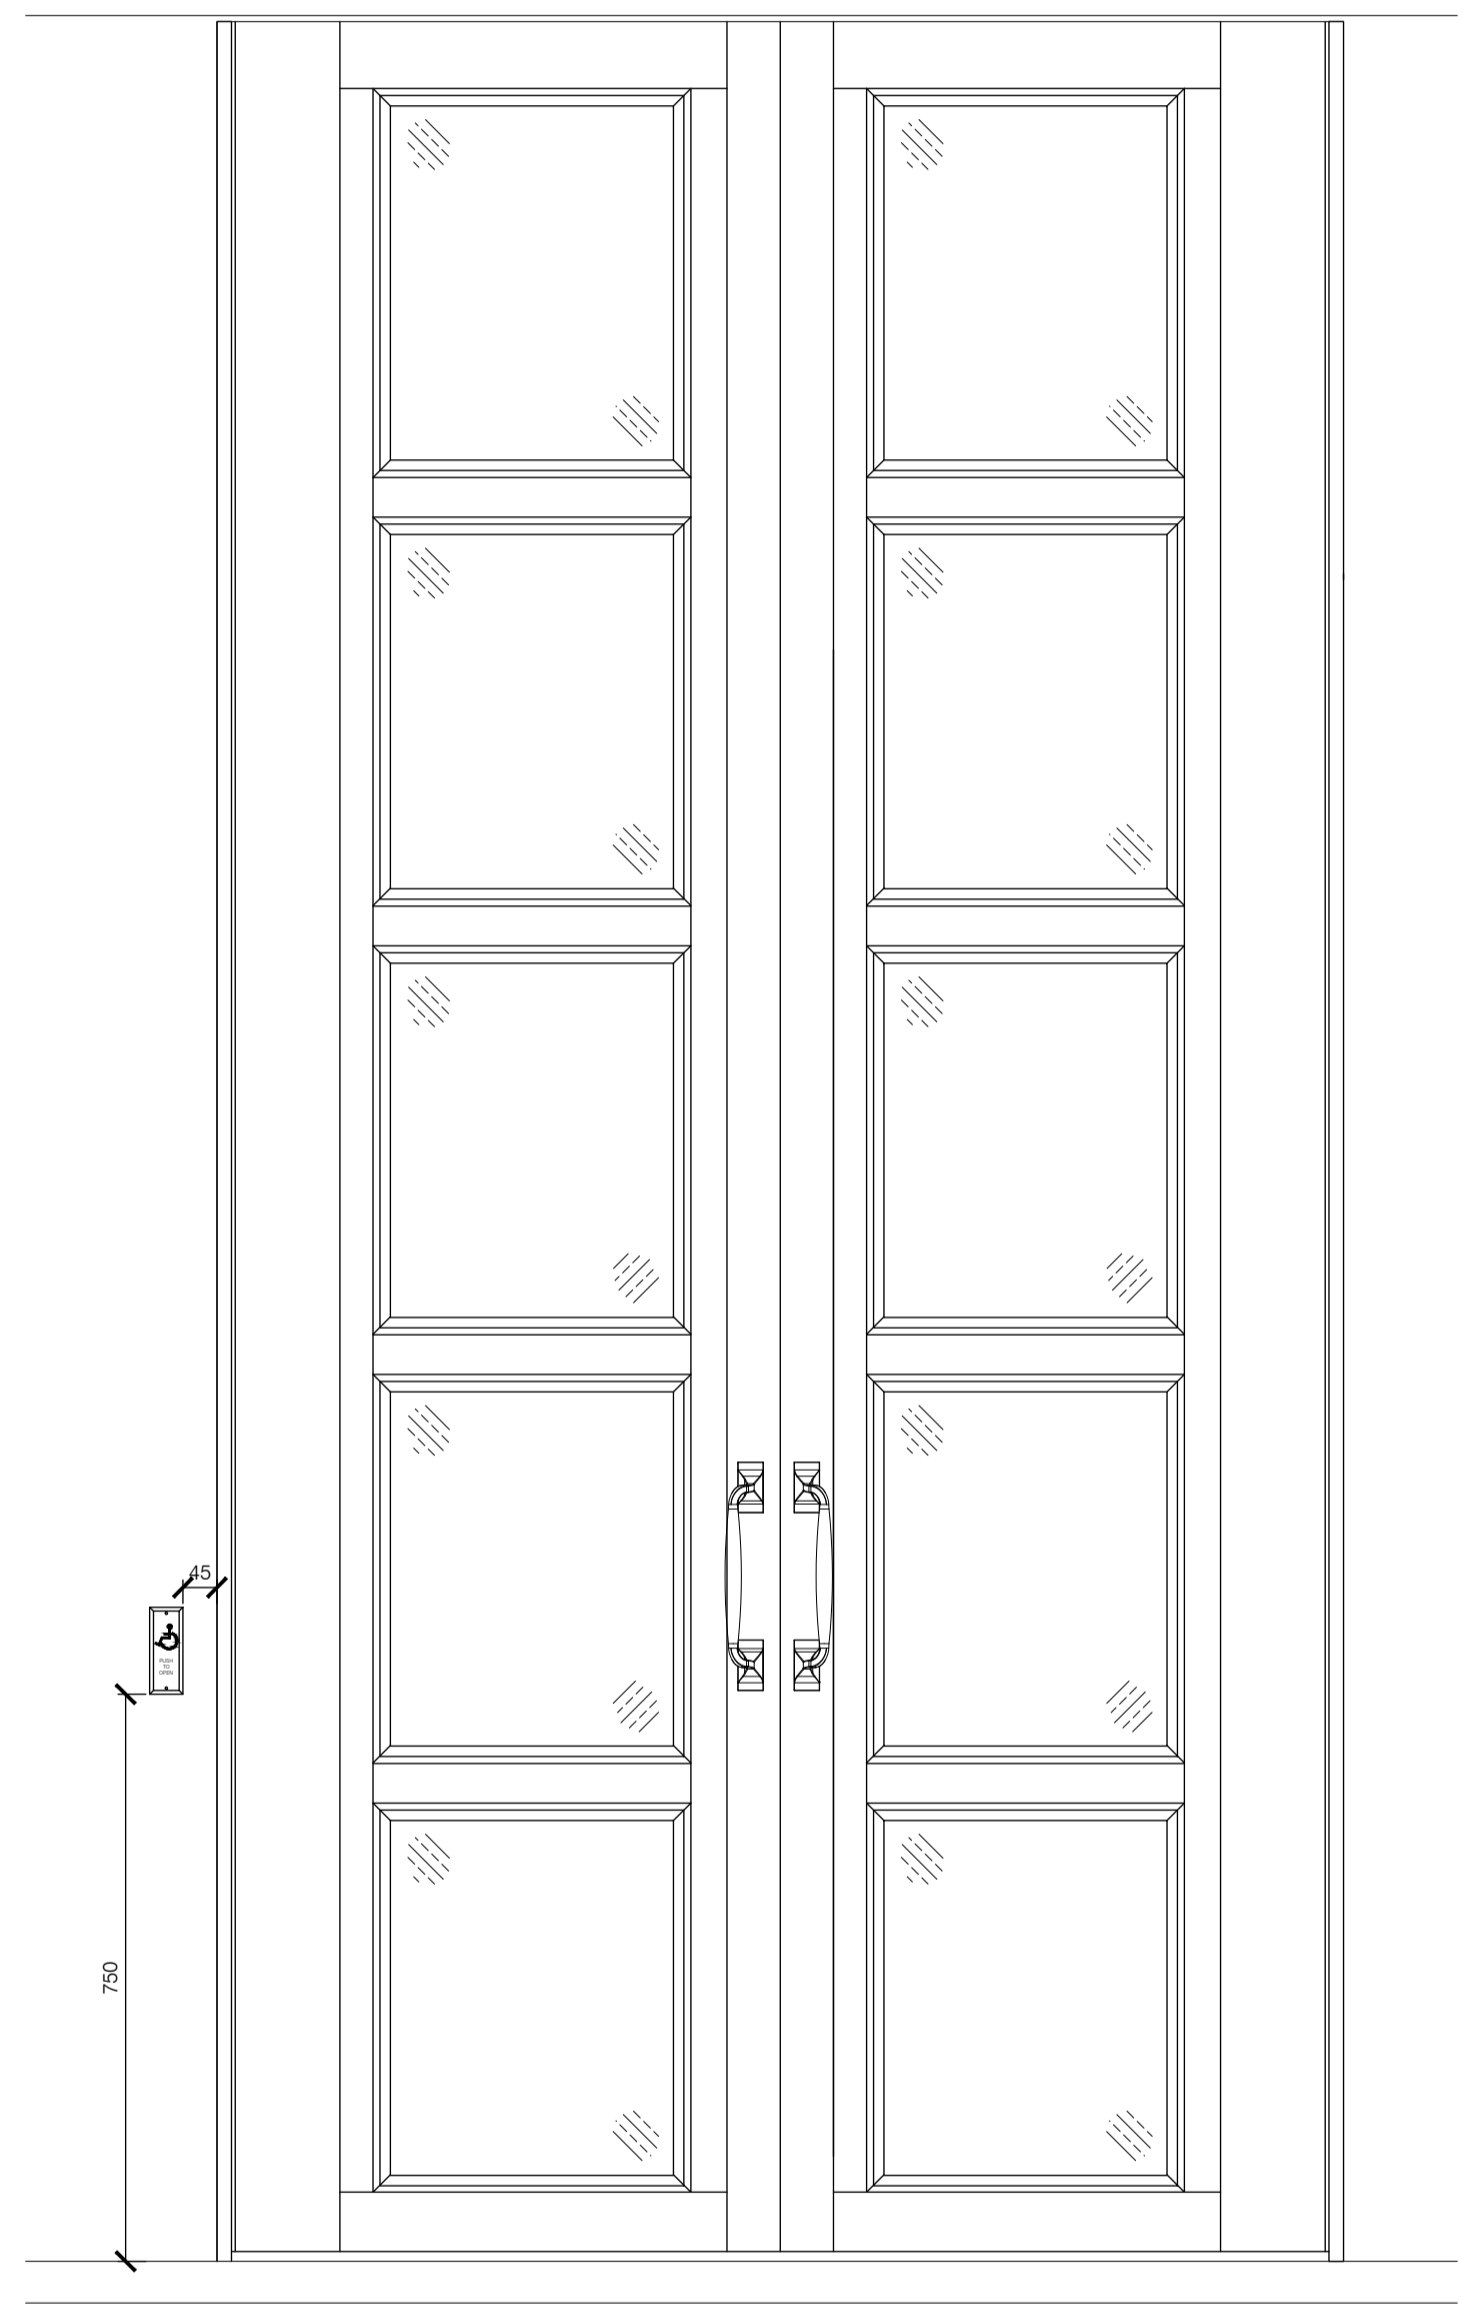

Proposed Glazed Door. Elevation.
Scale 1:10

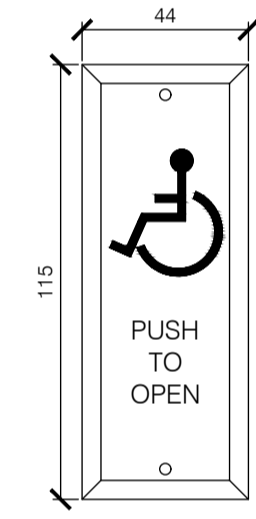

Proposed Door push button detail
Scale 1:2

Note:
Door operational mechanism to be coordinated

S & T (Ltd)	client name
Russell Hotel	
London	
Ground Floor - Park Court	project
Proposed new access to External Terrace	title
22/08/2017	date
PV	drawn
1:10@A1/1:20@A3	scale
AH	checked
(32)01	drawing number
B	revision
832-03	job number

PRELIMINARY

