


PROPOSED PLAN (FLATS) OF  
50 - 52, EVERSOLT STREET,  
LONDON N.W.1.

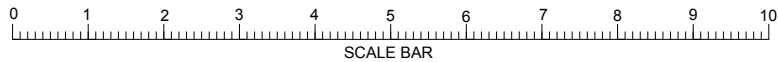

scale 1:100 date Aug. 2017 drn. NK drg. no. ES - 50523