



notes
 The ownership of the copyright of this drawing is retained by the architect whose consent must be obtained before any use or reproduction of the drawing or part thereof can be made. This drawing should be read in conjunction with all other relevant documentation

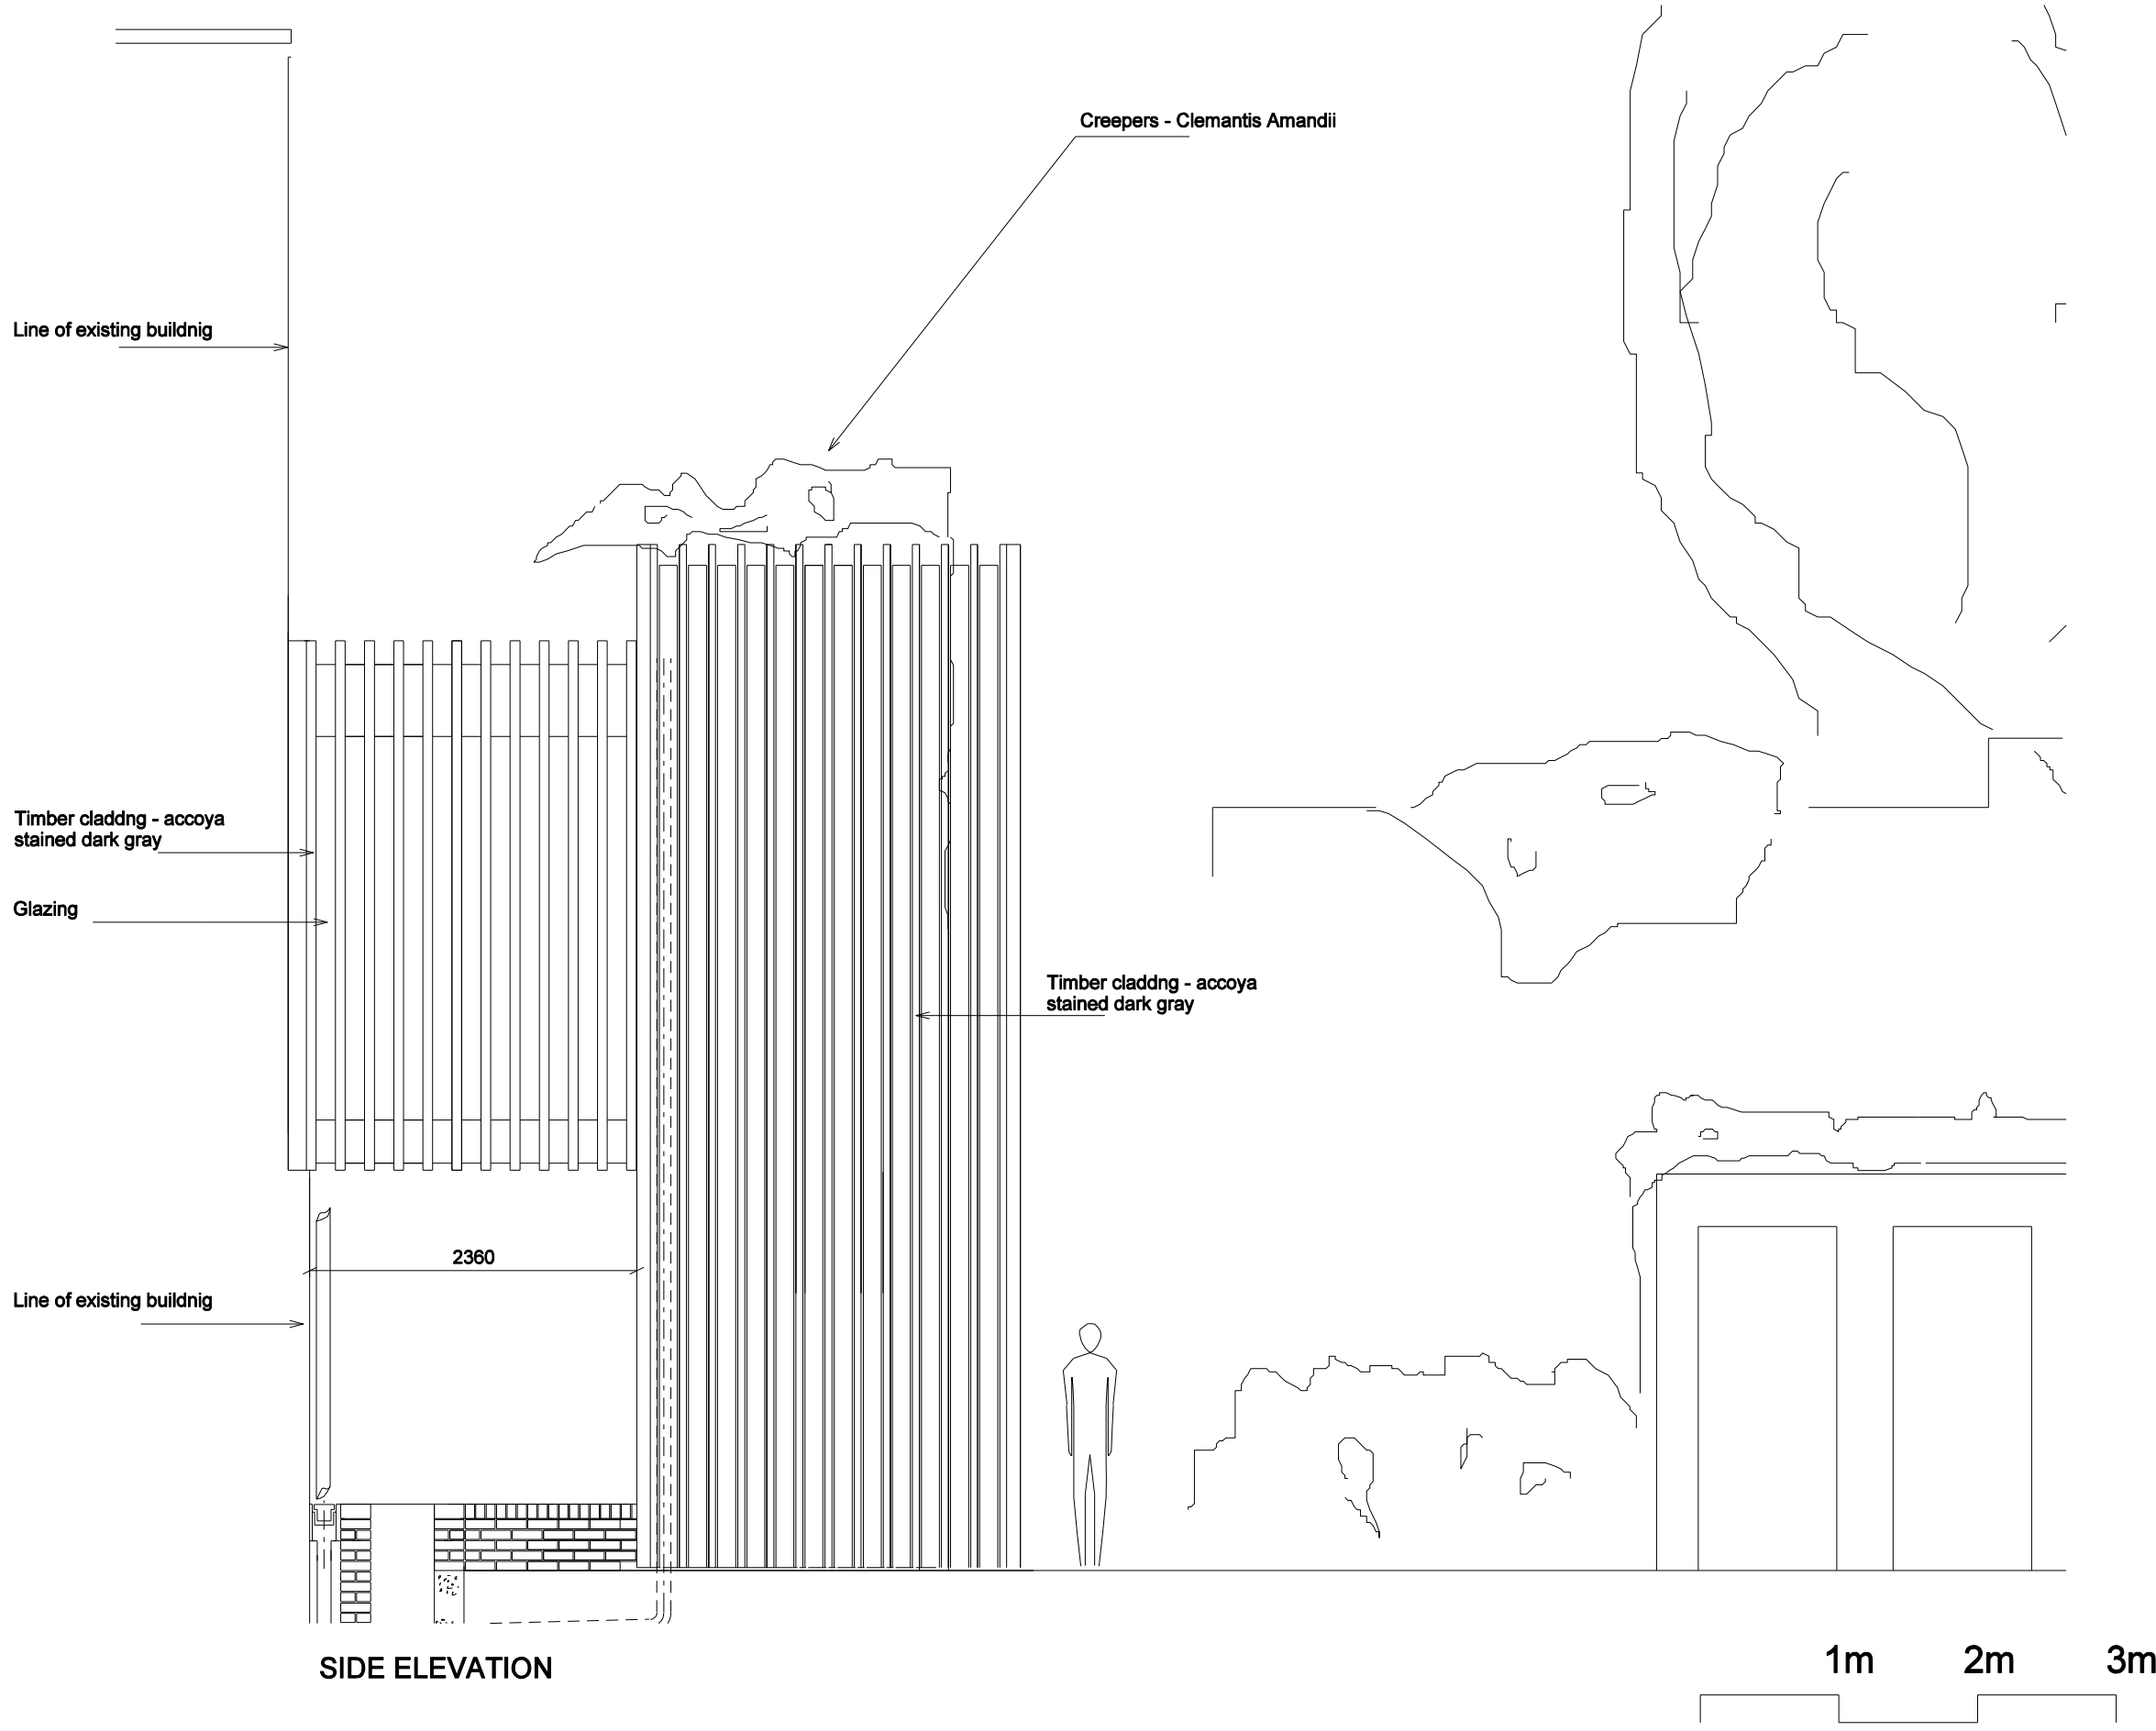

SIDE ELEVATION

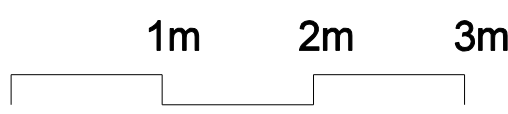

A	17.11.17	For Planning
rev	date	amendment
project	73 maygrove road	
scale	1:50 @ A3	
drawing	Proposed Elevations	
drawing no	PL - 221 A	

Paul+O Architects Ltd
 unit 8, 73 maygrove road
 west hampstead
 london nw6 2eg
 +44 020 7604 3818
www.Paul-o-architects.com