
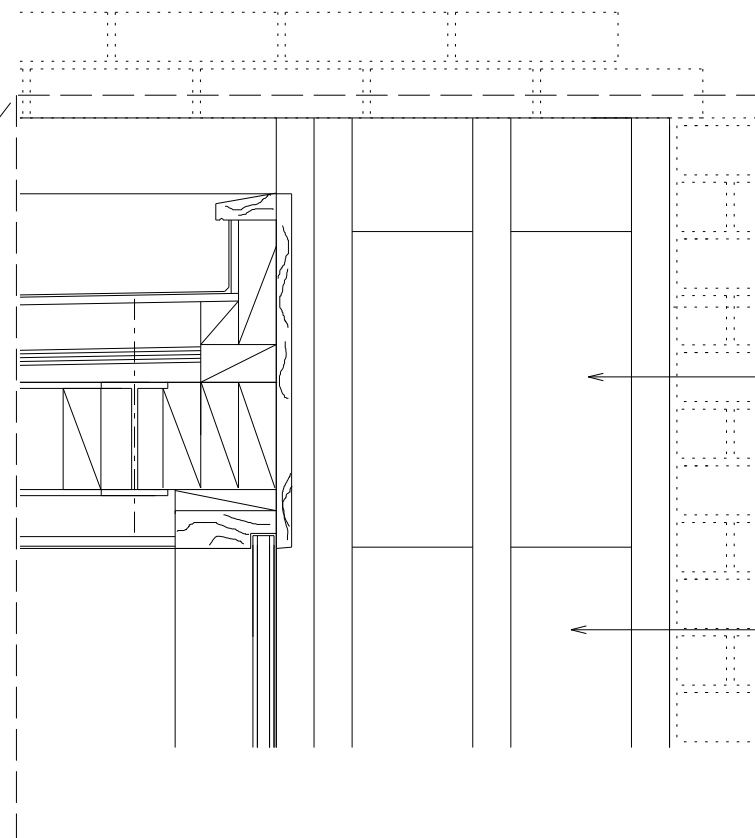



notes

The ownership of the copyright of this drawing is retained by the architect whose consent must be obtained before any use or reproduction of the drawing or part thereof can be made. This drawing should be read in conjunction with all other relevant documentation

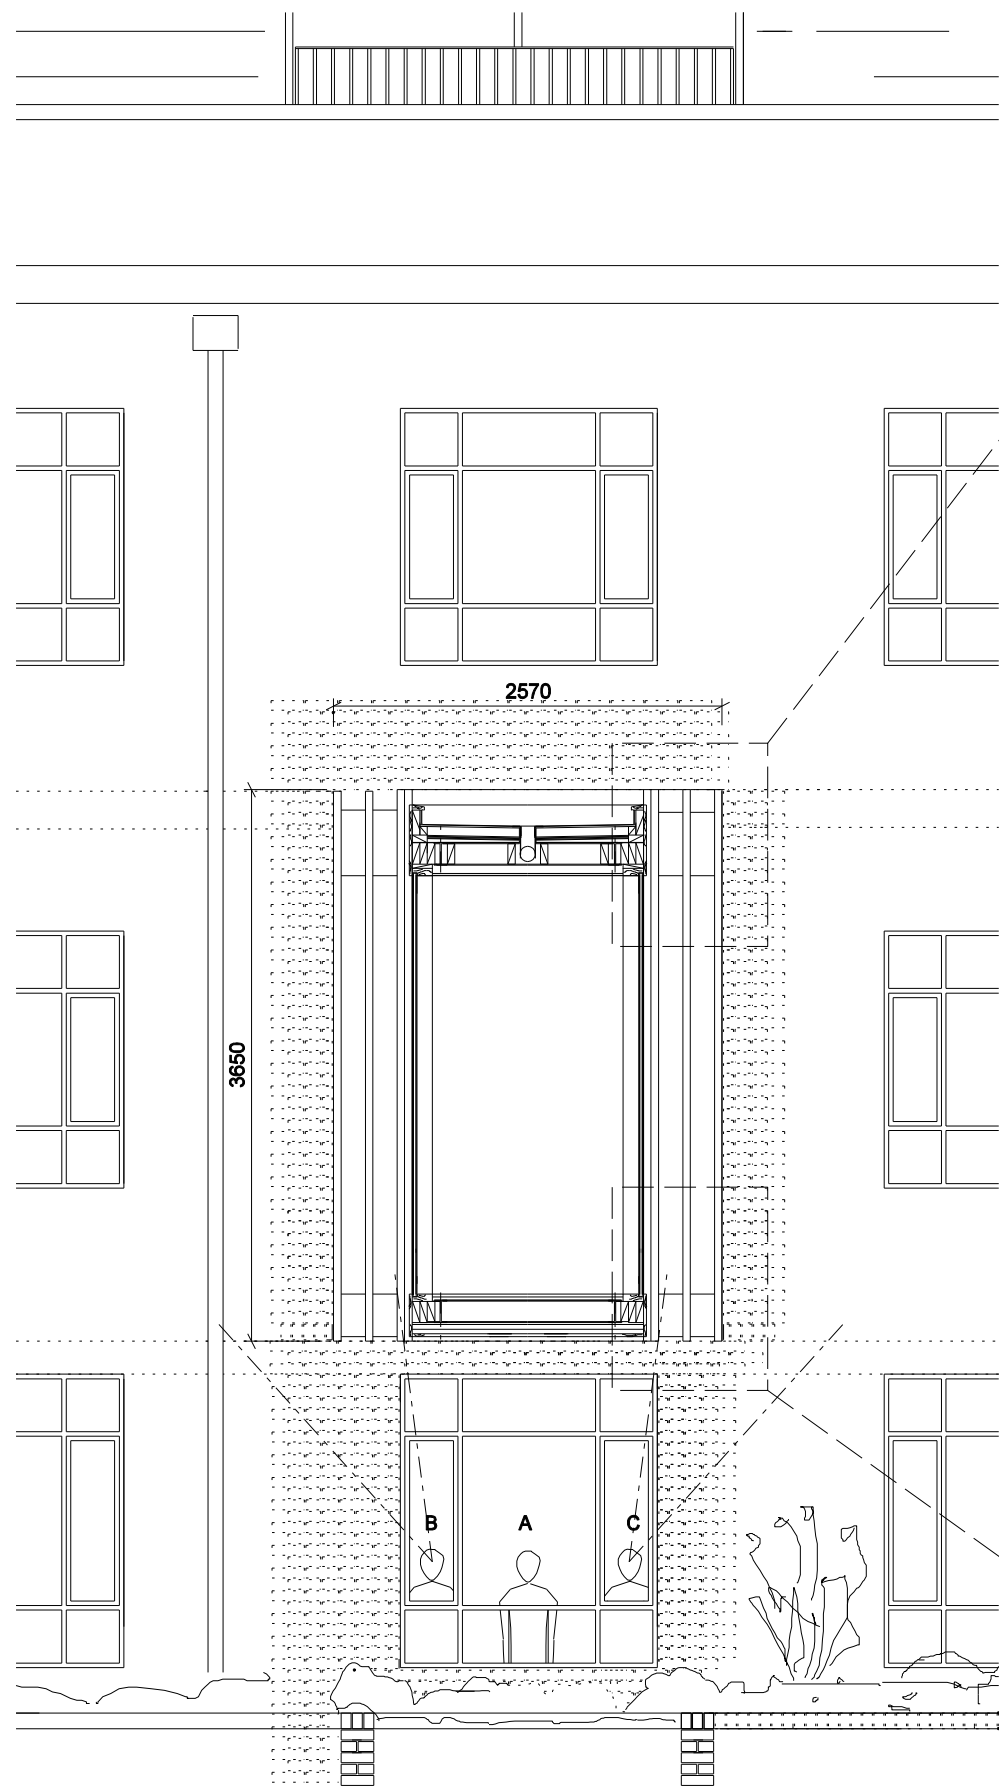

Timber. Accoya stained dark grey

Glazing .With Warm edge black spacer bar

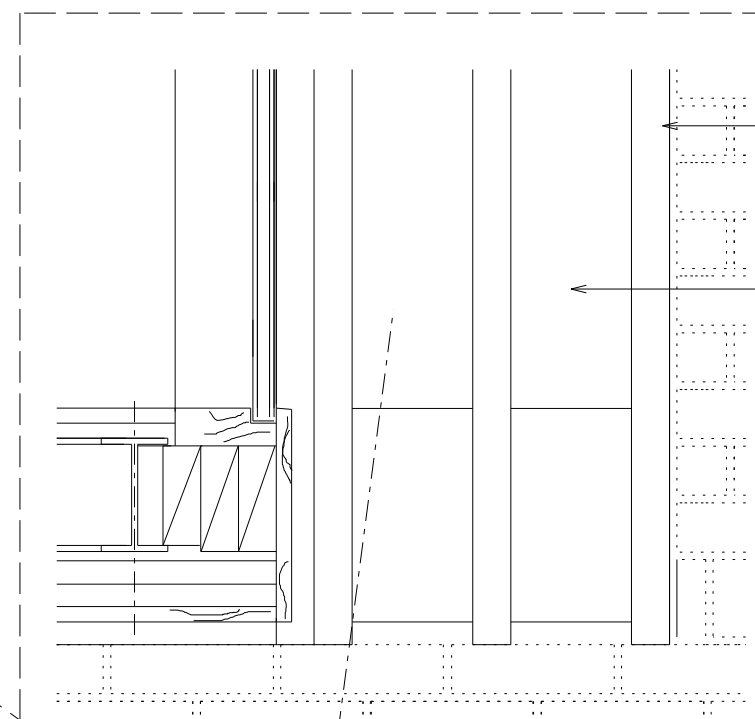

Timber. Accoya stained dark grey

Glazing .With Warm edge black spacer bar

1m 2m 3m

rev	date	amendment
A	17.11.17	For Planning
/	31.03.17	For Planning

project  
unit 8, 73 maygrove road

scale  
1 : 50 @ A3

drawing  
Proposed Section

drawing no  
PL - 301 A

Paul+O Architects Ltd

unit 8, 73 maygrove road  
west hampstead  
london nw6 2eg  
+44 020 7604 3818

www.Paul-o-architects.com