


notes
 The ownership of the copyright of this drawing is retained by the architect whose consent must be obtained before any use or reproduction of the drawing or part thereof can be made. This drawing should be read in conjunction with all other relevant documentation

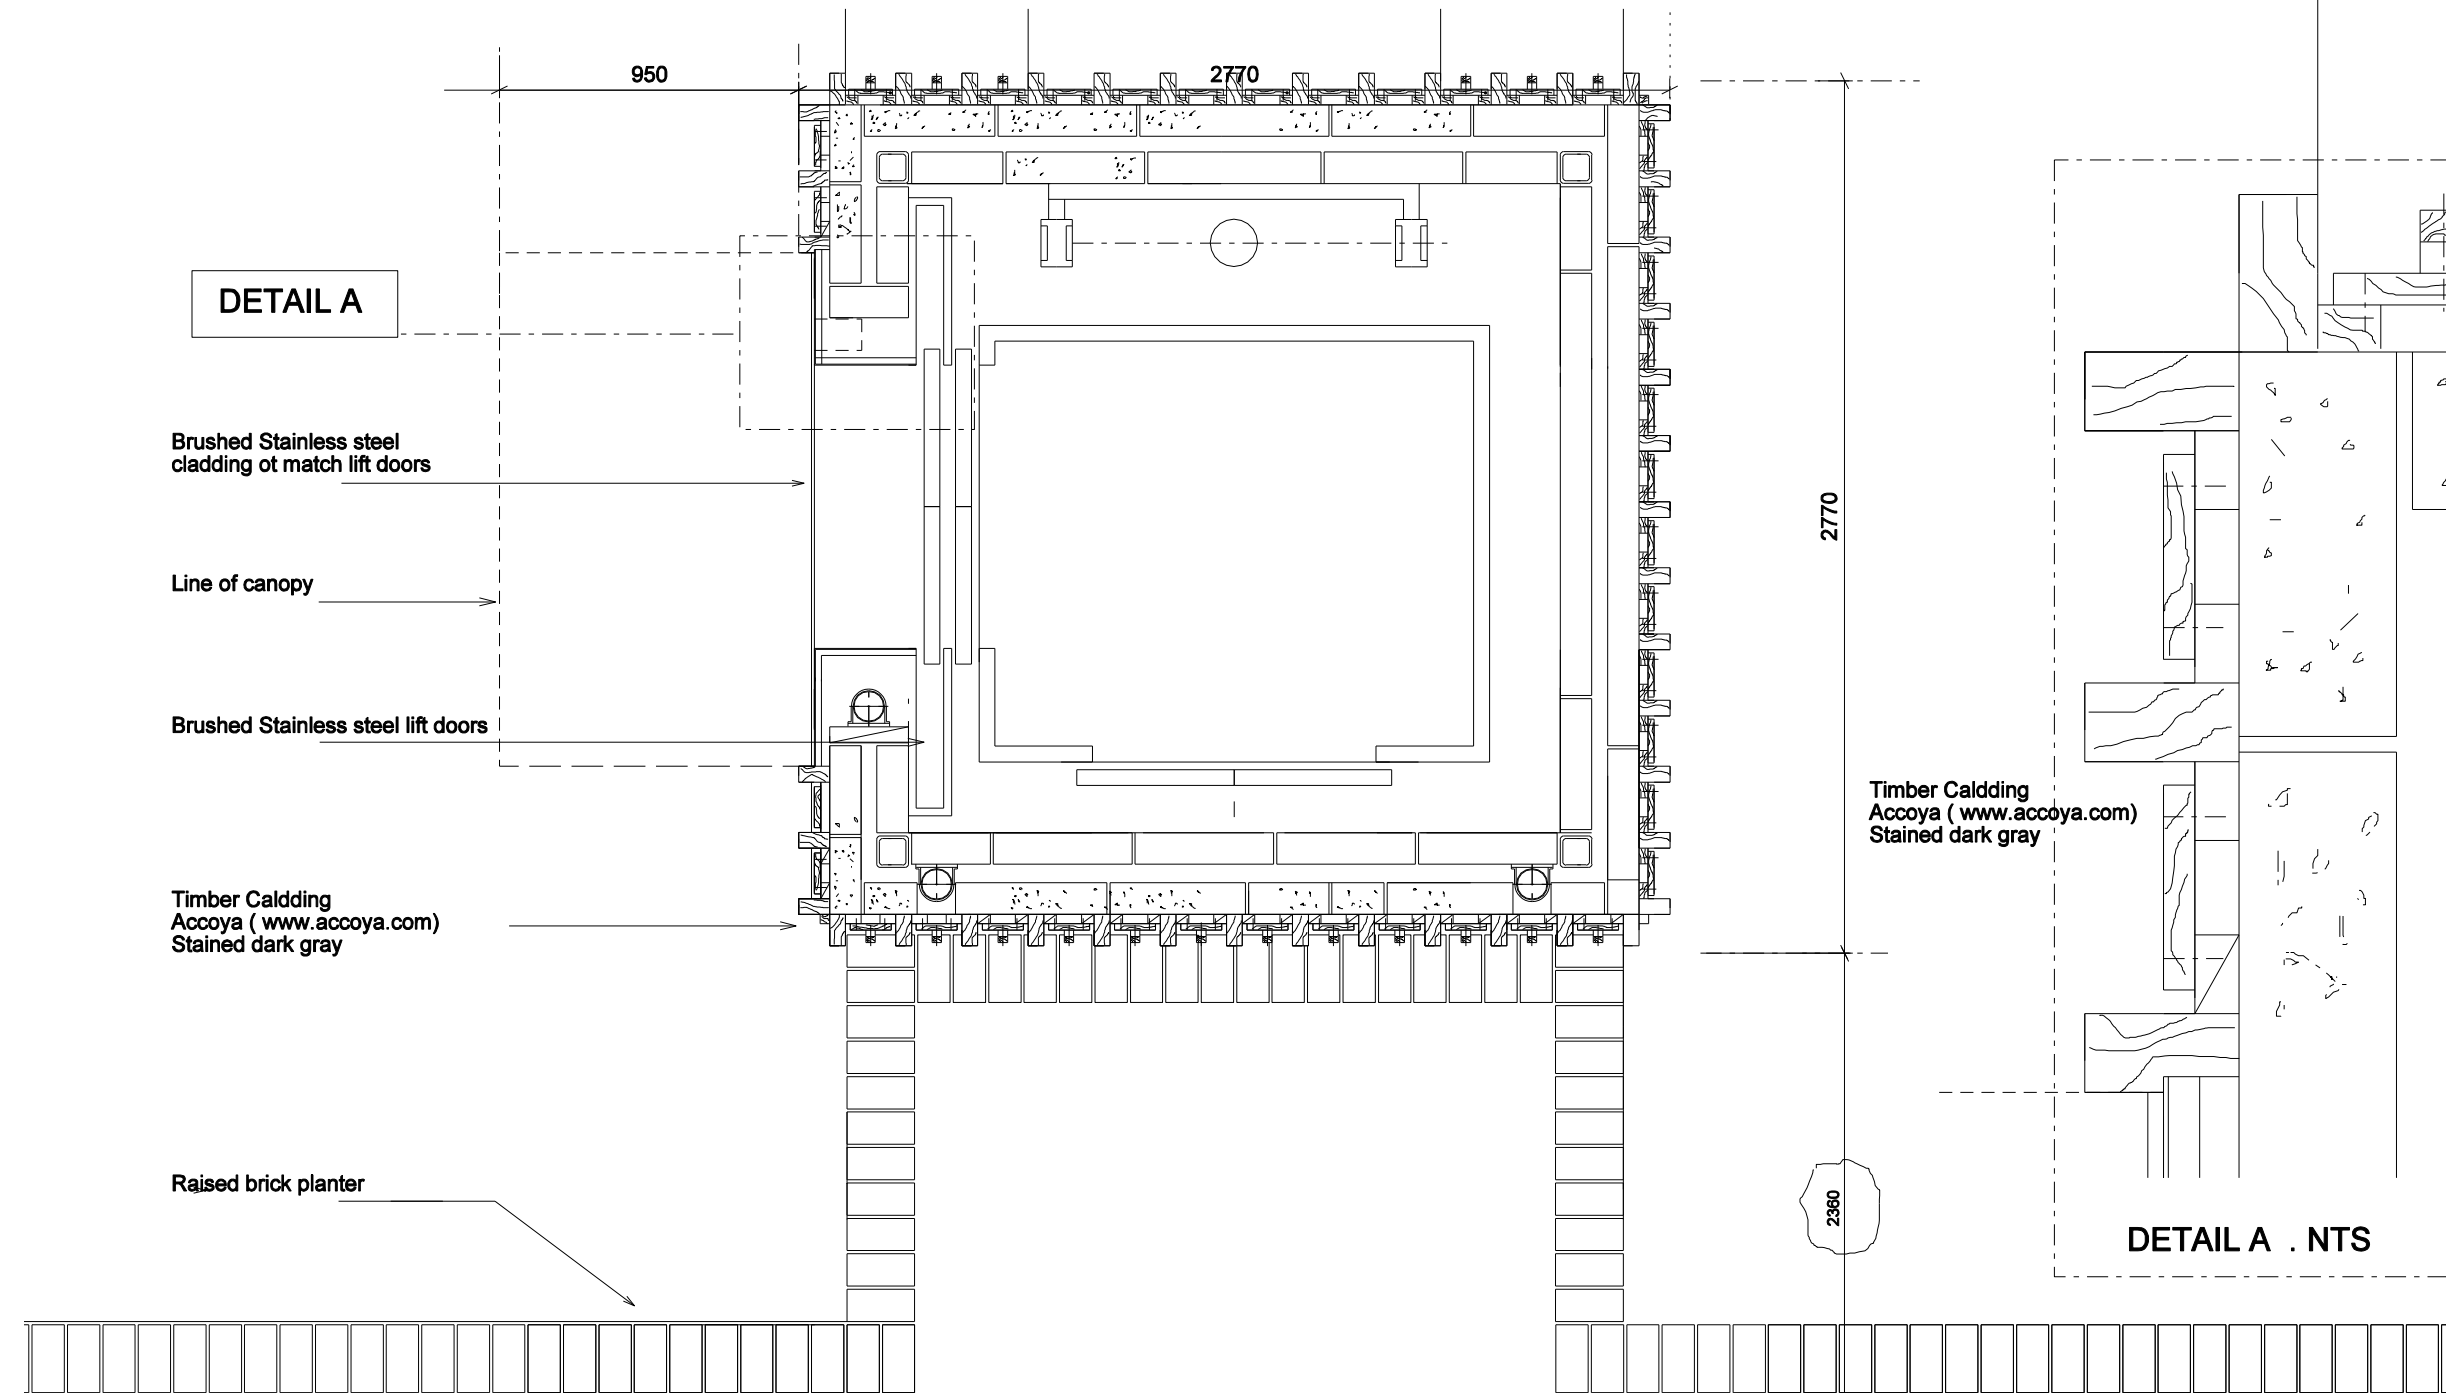

DETAIL A

Brushed Stainless steel cladding of match lift doors


Line of canopy

Brushed Stainless steel lift doors

Timber Cladding Accoya (www. accoya.com) Stained dark gray

Raised brick planter

Timber Cladding Accoya (www. accoya.com) Stained dark gray

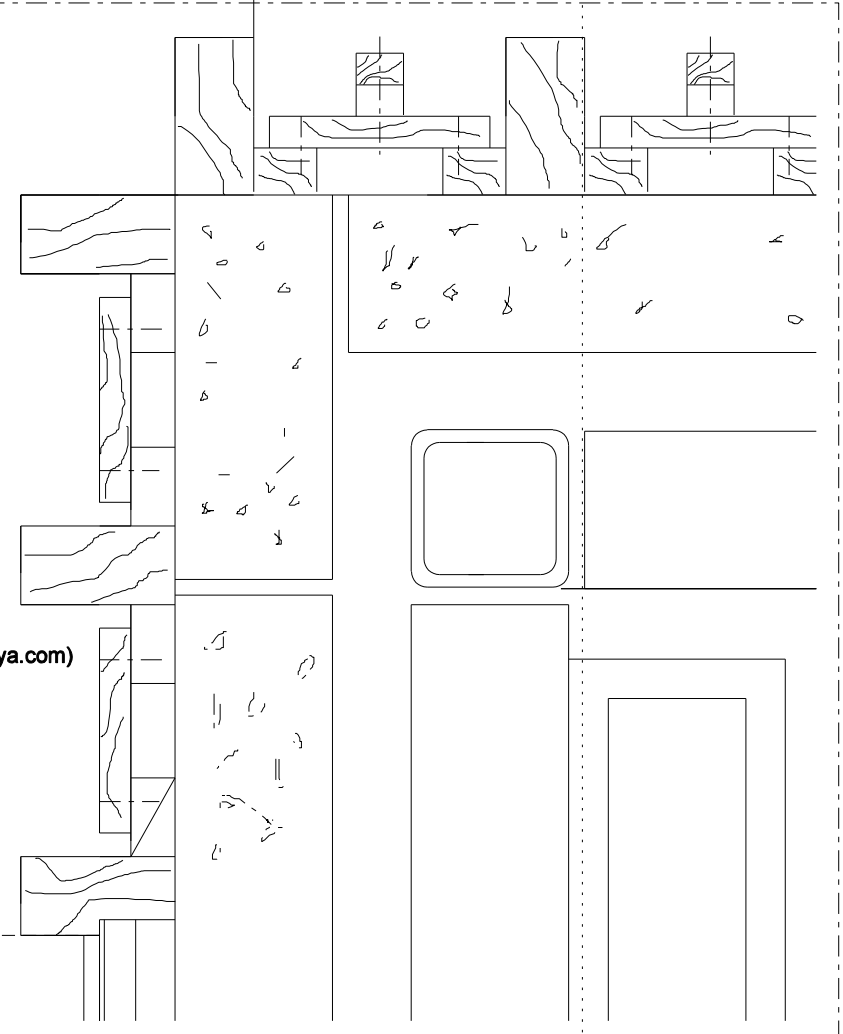

DETAIL A . NTS

PROPOSED PLAN - GROUND FLOOR



A	17.11.17	For Planning
/	31.03.17	For Planning
rev	date	amendment
project	73 maygrove road	
scale	1 : 25 @ A3	
drawing	Proposed Plan - Ground Floor	
drawing no	PL - 400 A	

Paul+O Architects Ltd
 unit 8, 73 maygrove road
 west hampstead
 london nw6 2eg
 +44 020 7604 3818
 www.paul-o-architects.com