


notes

The ownership of the copyright of this drawing is retained by the architect whose consent must be obtained before any use or reproduction of the drawing or part thereof can be made. This drawing should be read in conjunction with all other relevant documentation

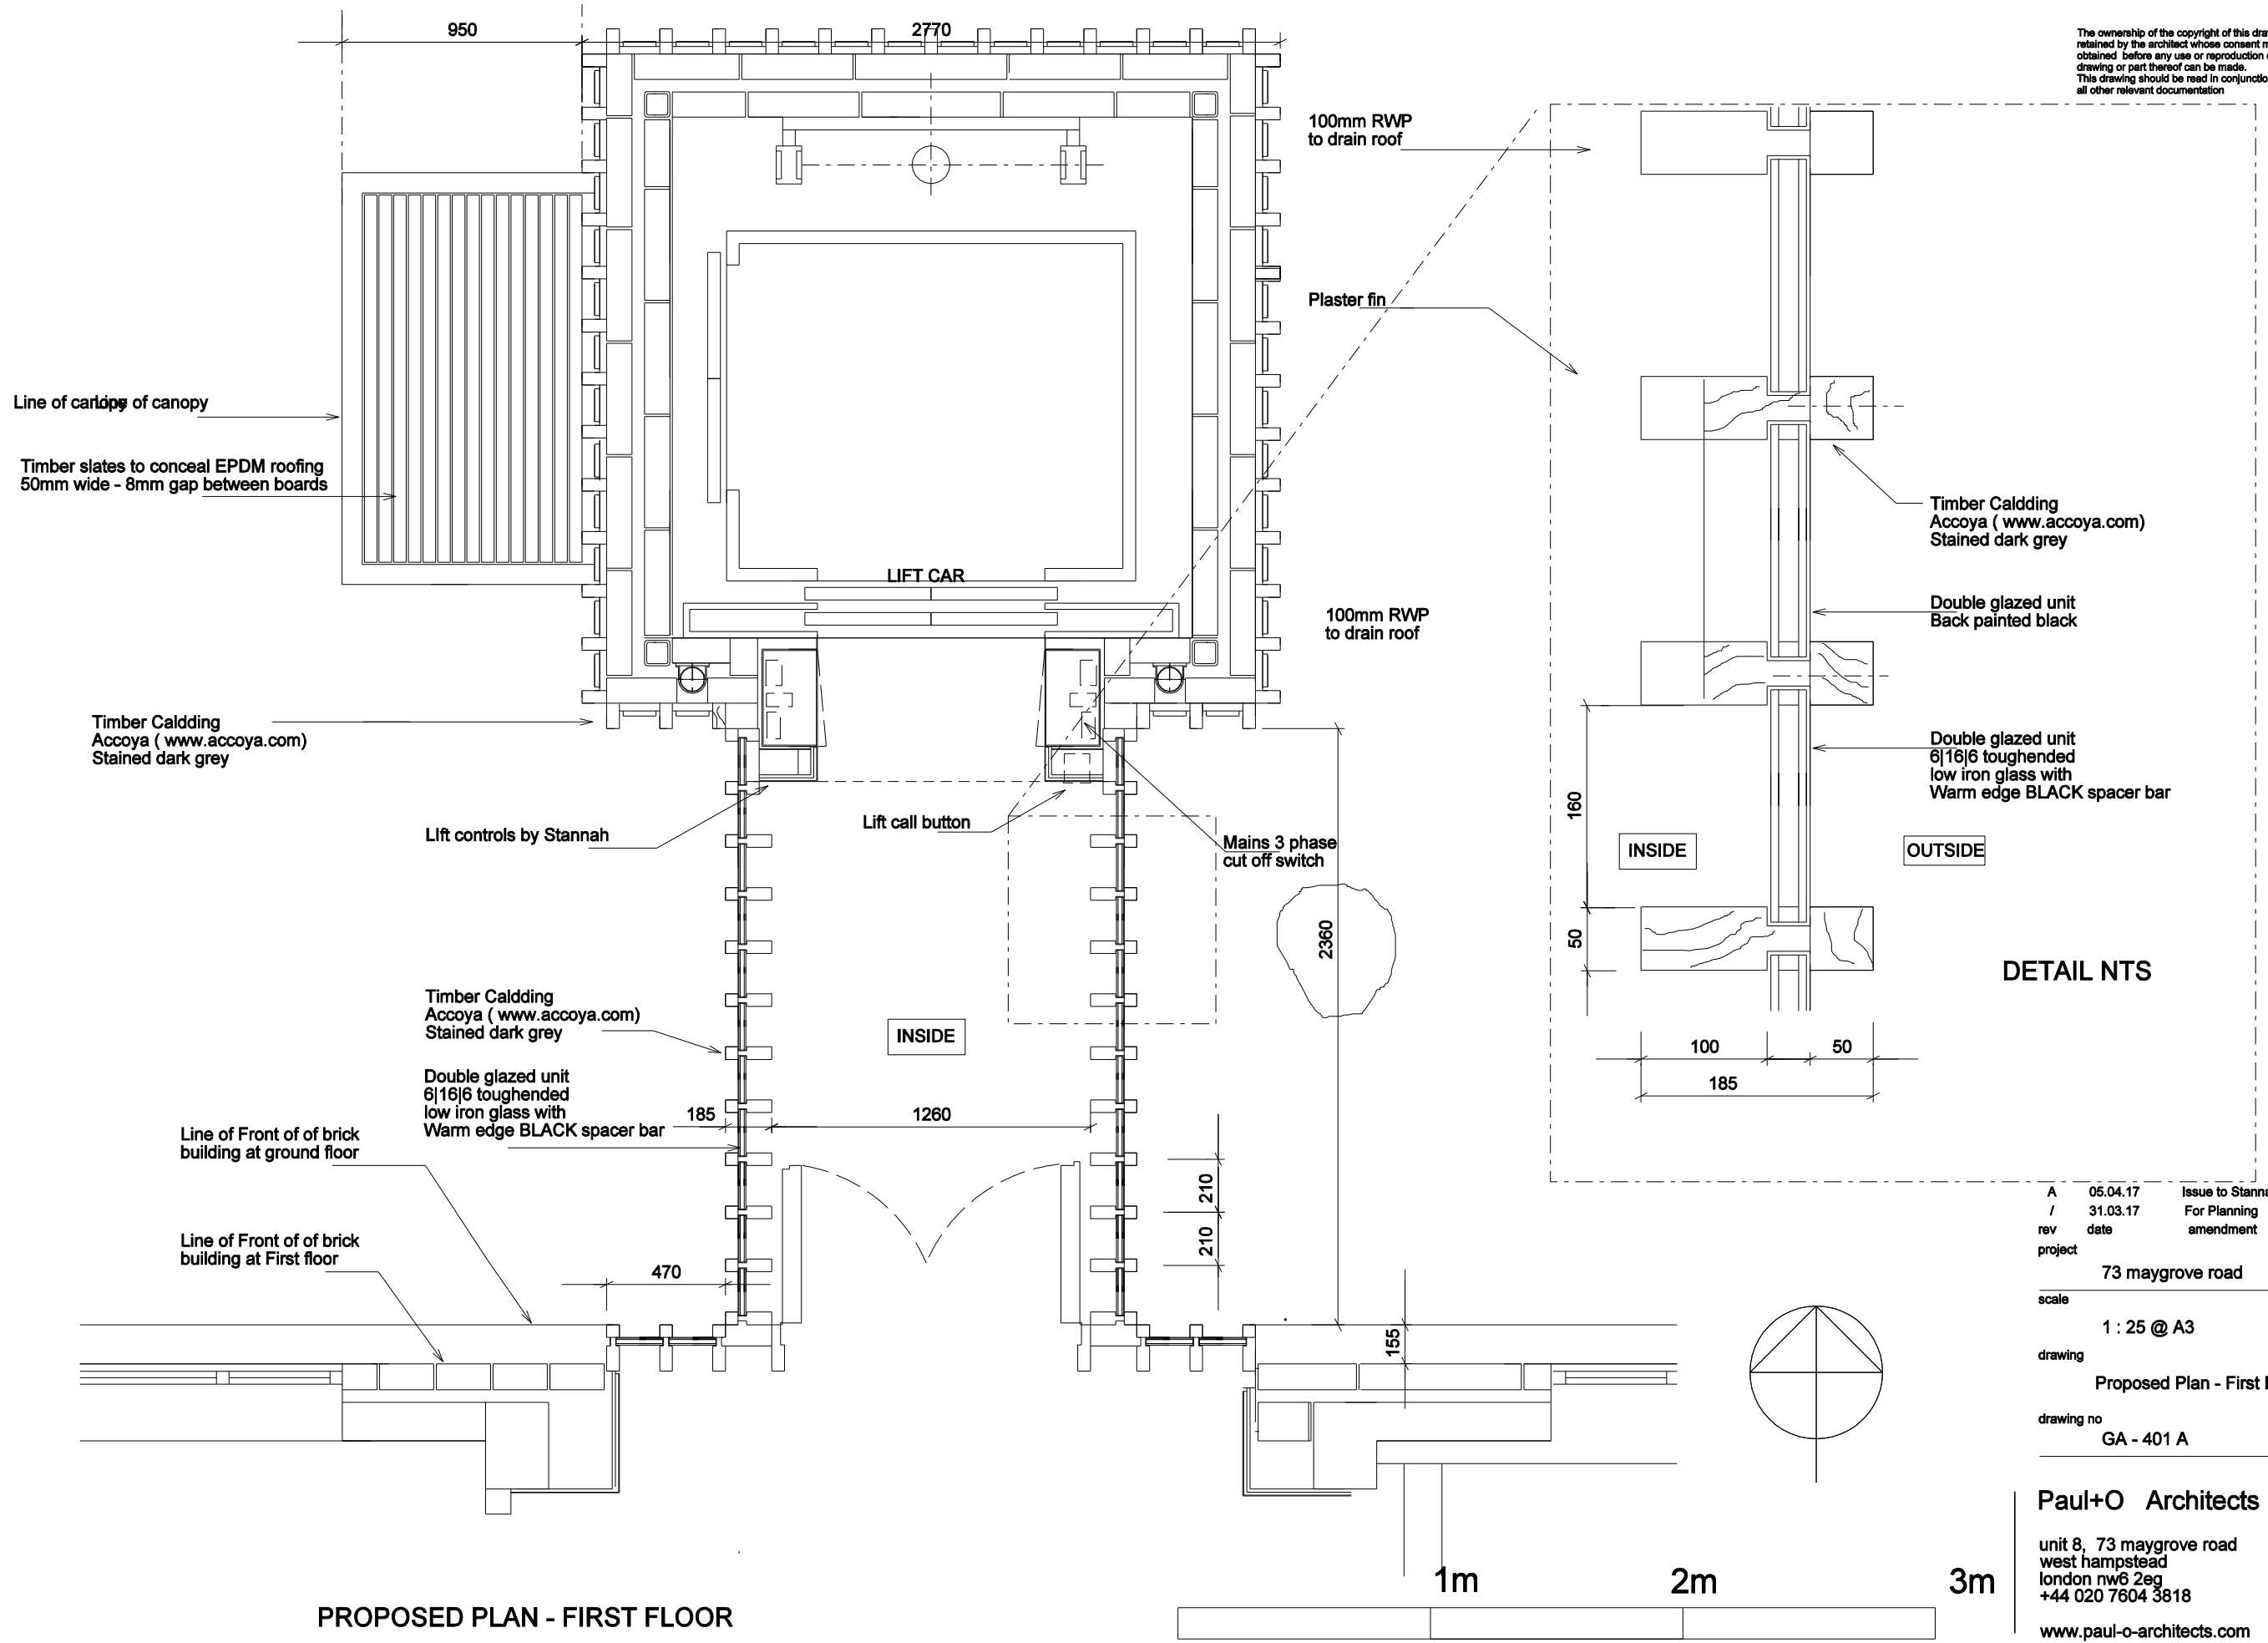

A	05.04.17	Issue to Stannah
/	31.03.17	For Planning
rev	date	amendment
project	73 maygrove road	
scale	1 : 25 @ A3	
drawing	Proposed Plan - First Floor	
drawing no	GA - 401 A	

**Paul+O Architects Ltd**  
 unit 8, 73 maygrove road  
 west hampstead  
 london nw6 2eg  
 +44 020 7604 3818  
 www.paul-o-architects.com