


notes
 The ownership of the copyright of this drawing is retained by the architect whose consent must be obtained before any use or reproduction of the drawing or part thereof can be made. This drawing should be read in conjunction with all other relevant documentation

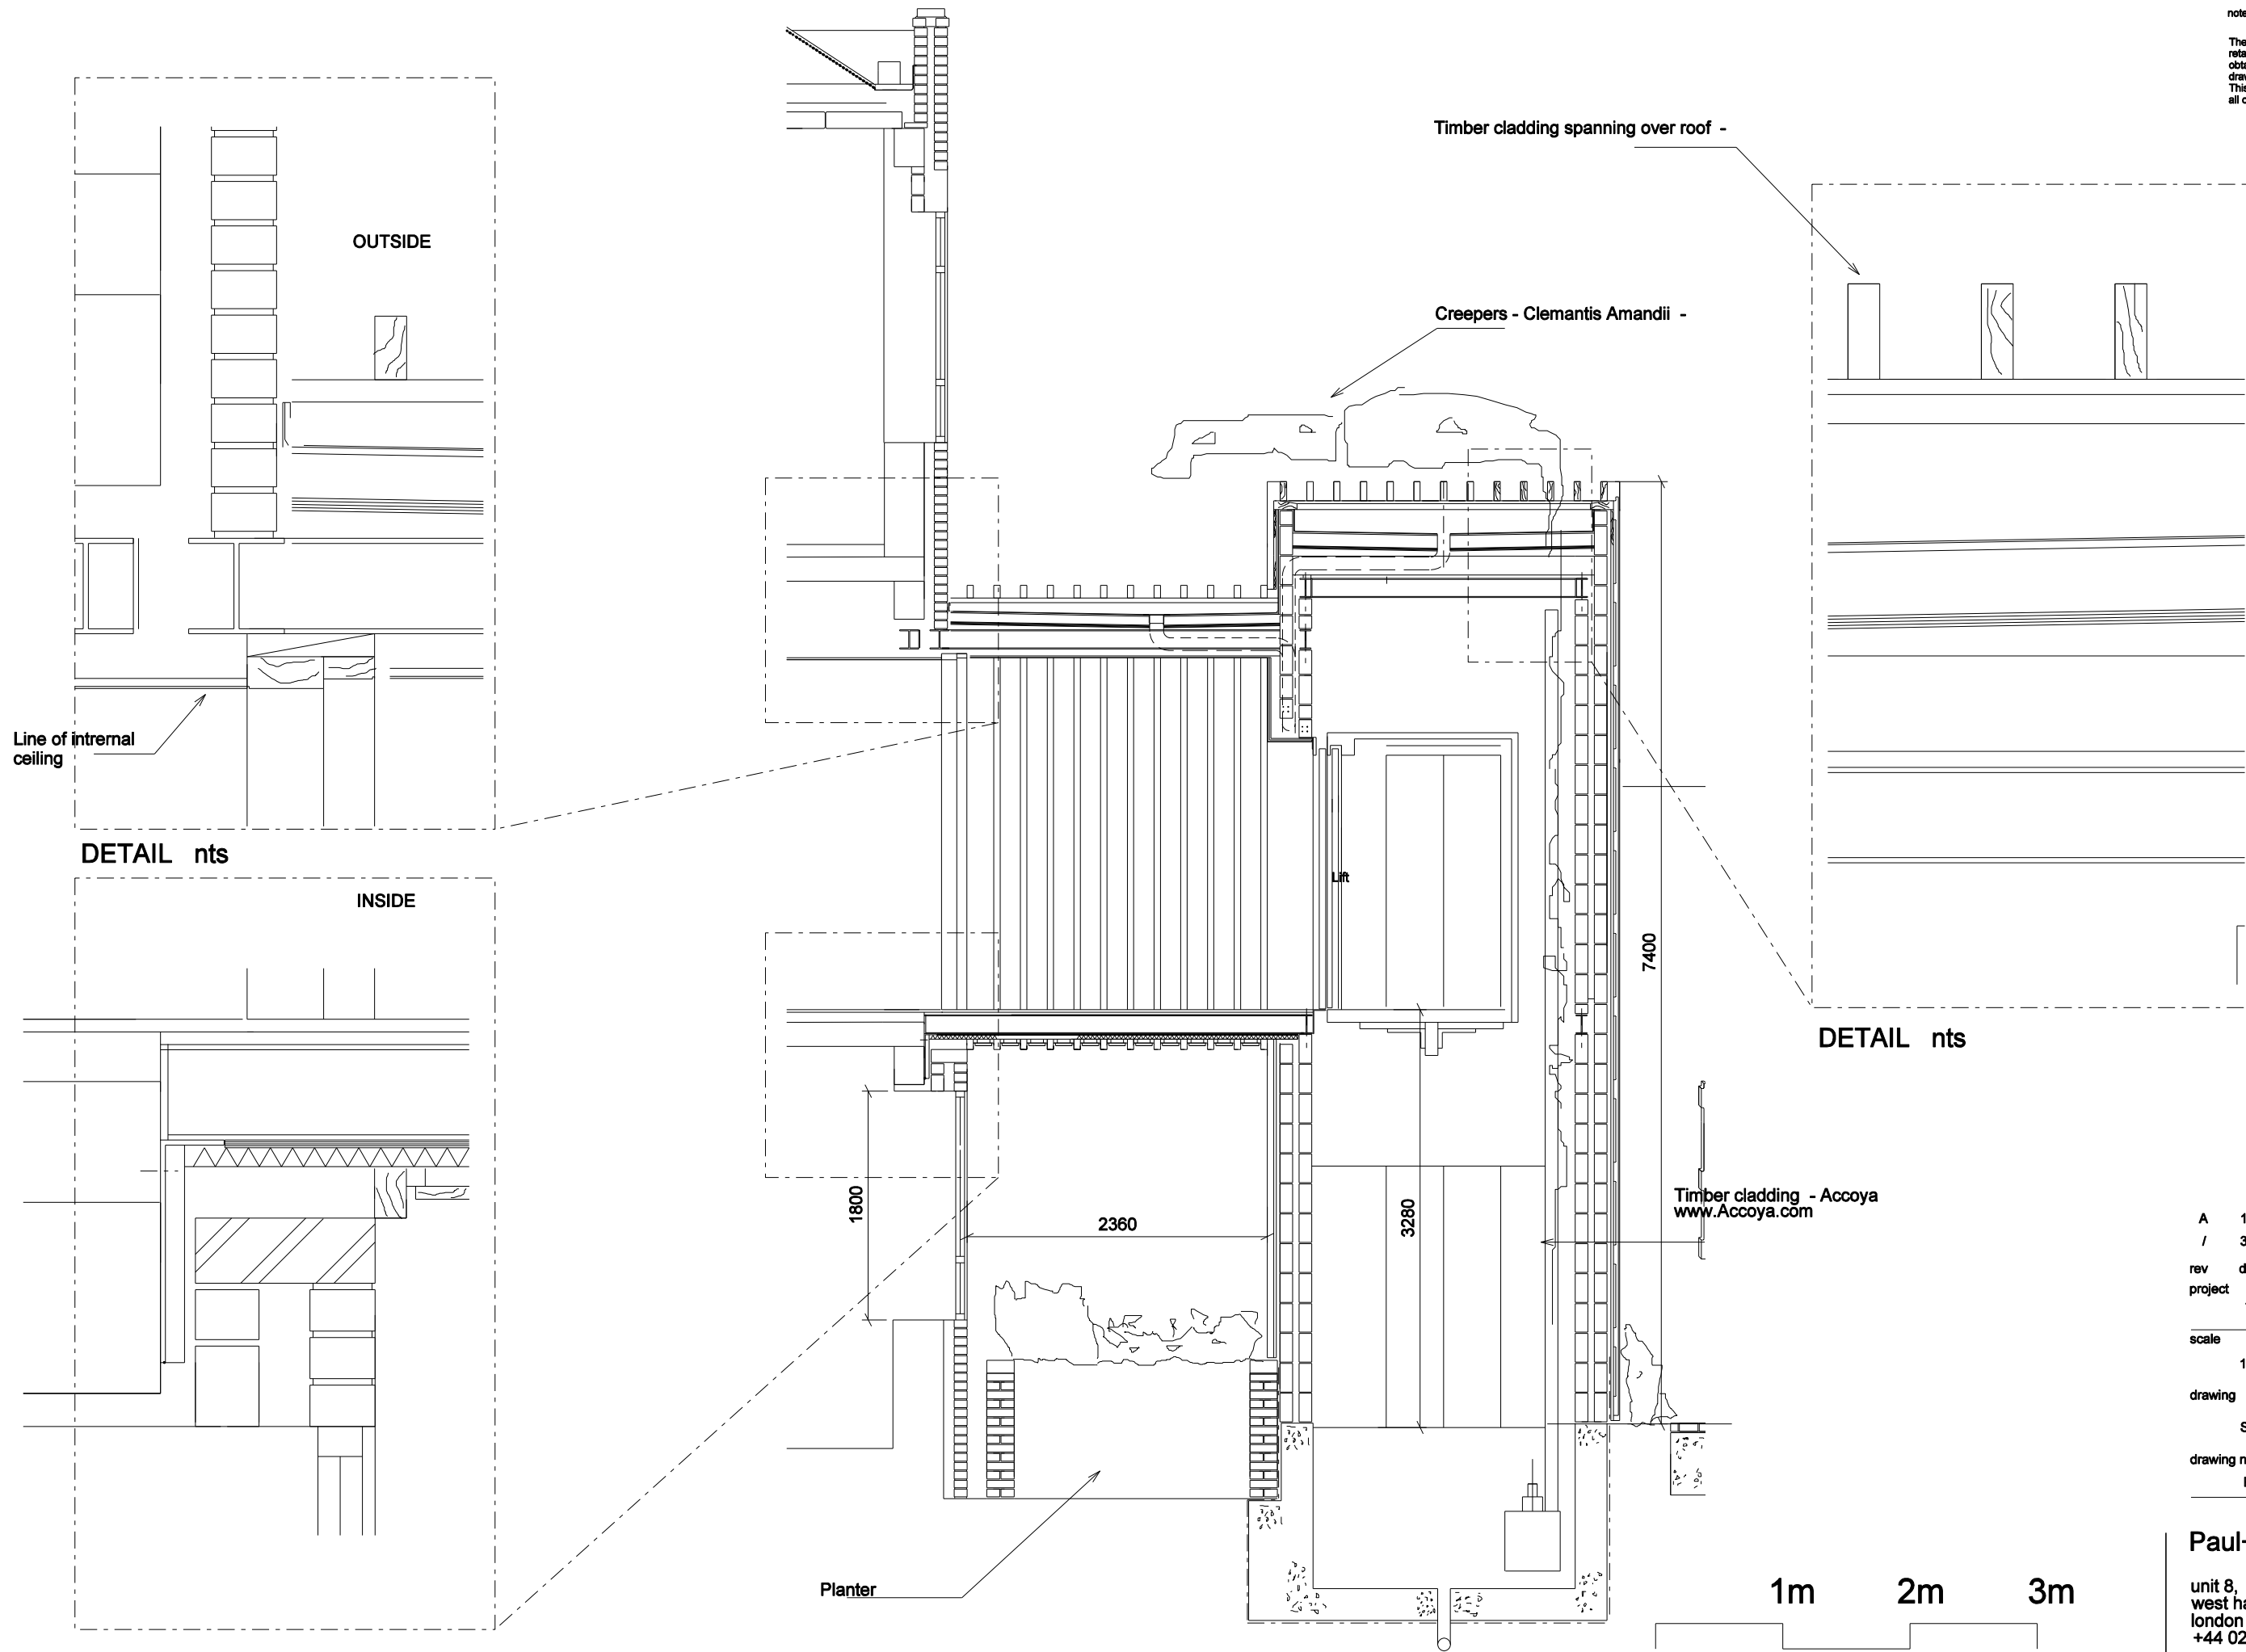

Line of internal ceiling

DETAIL nts

INSIDE

DETAIL nts

Timber cladding spanning over roof -

Creepers - Clematis Amandii -

DETAIL nts

Timber cladding - Accoya
www.Accoya.com

Planter

Lift

7400

1800

2360

3280

1m 2m 3m

A	17.11.17	Planning
/	30.03.17	Planning
rev	date	amendment
project	73 Maygrove - Lift	
scale	1:50 @ A3	
drawing	Sections -Proposed	
drawing no	PL - 300 A	

Paul+O Architects Ltd
 unit 8, 73 maygrove road
 west hampstead
 london nw6 2eg
 +44 020 7604 3818
www.Paul-o-architects.com