
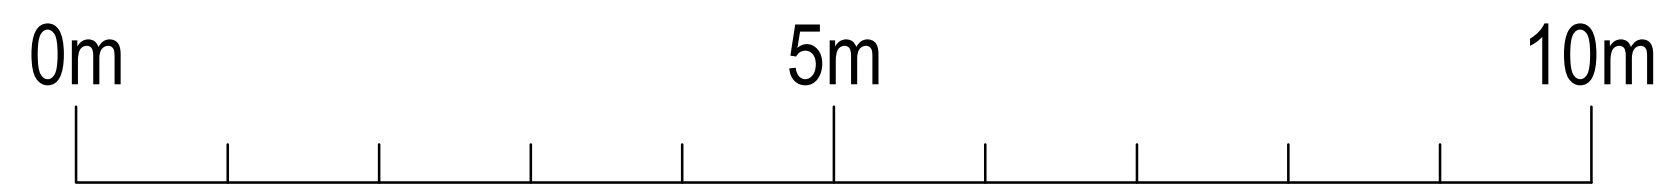


Do Not Scale.  
 All Figured Dimensions To Be Checked On Site Prior To Construction.  
 All Copyright Reserved.

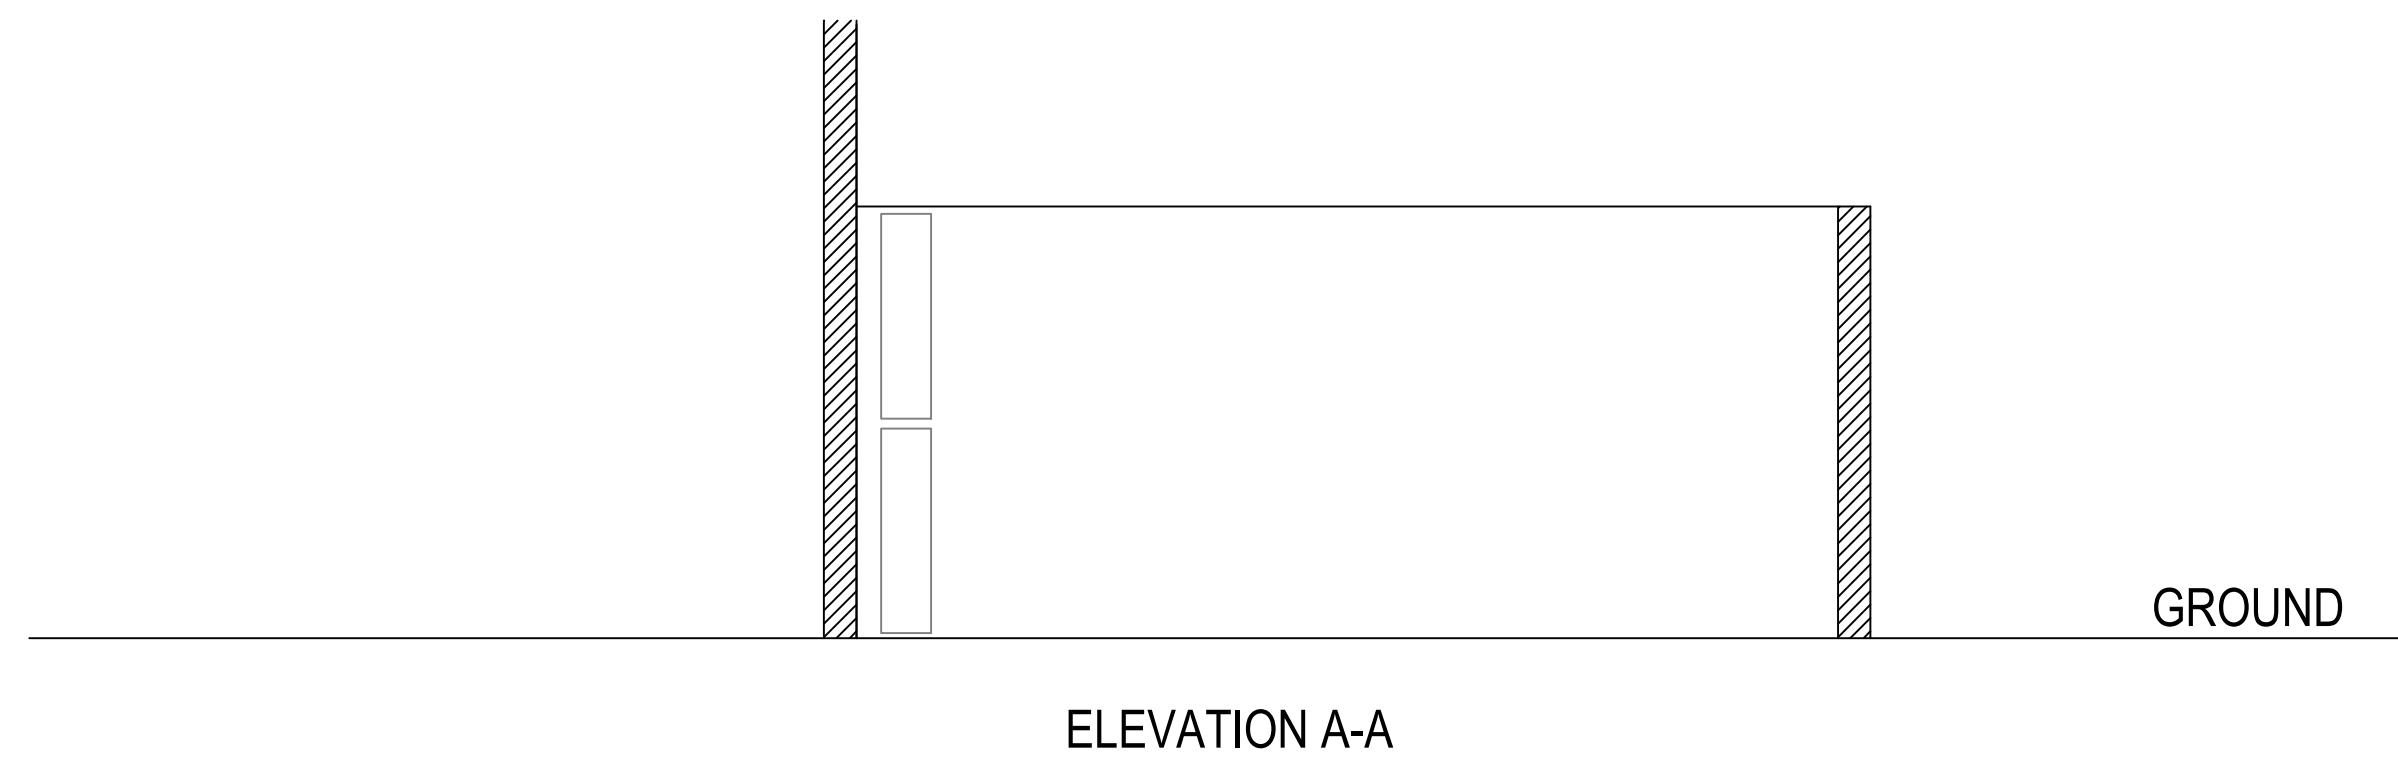

A	ISSUED FOR PLANNING	HN	08/11/2017
REV	DETAILS	BY	APP DATE

CLIENT:

**FRAME**

PROJECT:  
**FARRINGDON ROAD**

DRAWING TITLE:  
**GROUND FLOOR  
 EXISTING ELEVATION**

DRAWN BY:	H.NISIC	APPROVED BY:		DATE:	NOV 2017
-----------	---------	--------------	--	-------	----------

PROJECT No.:	L21XX	DRAWING No.:	EX02	SCALE:	1:50 @ A1
--------------	-------	--------------	------	--------	-----------



**LEHDNG SERVICES DESIGN LTD**  
 Unit 10, 10 Redlands Crescent, Lamee, Co. Antrim, N.Ireland, BT40 1FF. Tel: +44(0) 2828 277 123.  
 Global House, Ashley Avenue, Epsom, London, KT18 5AD. Tel: +44(0) 1372 253 207.  
 Web: www.lehdng.co.uk Email: info@lehdng.co.uk