


Notes

This drawing should not be scaled. The contractor is to verify all dimensions and conditions on site. This drawing is the property of Hudson Rock Design Ltd and they reserve the copyright. It is issued on the understanding that it will not be copied, reproduced or disclosed in whole or in part to any unauthorised party without written permission.

ALL DIMENSIONS ARE INDICATIVE ONLY & NEED TO BE FULLY CHECKED BY THE MAIN CONTRACTOR ON SITE PRIOR TO ANY ORDERS OR WORKS CARRIED OUT.

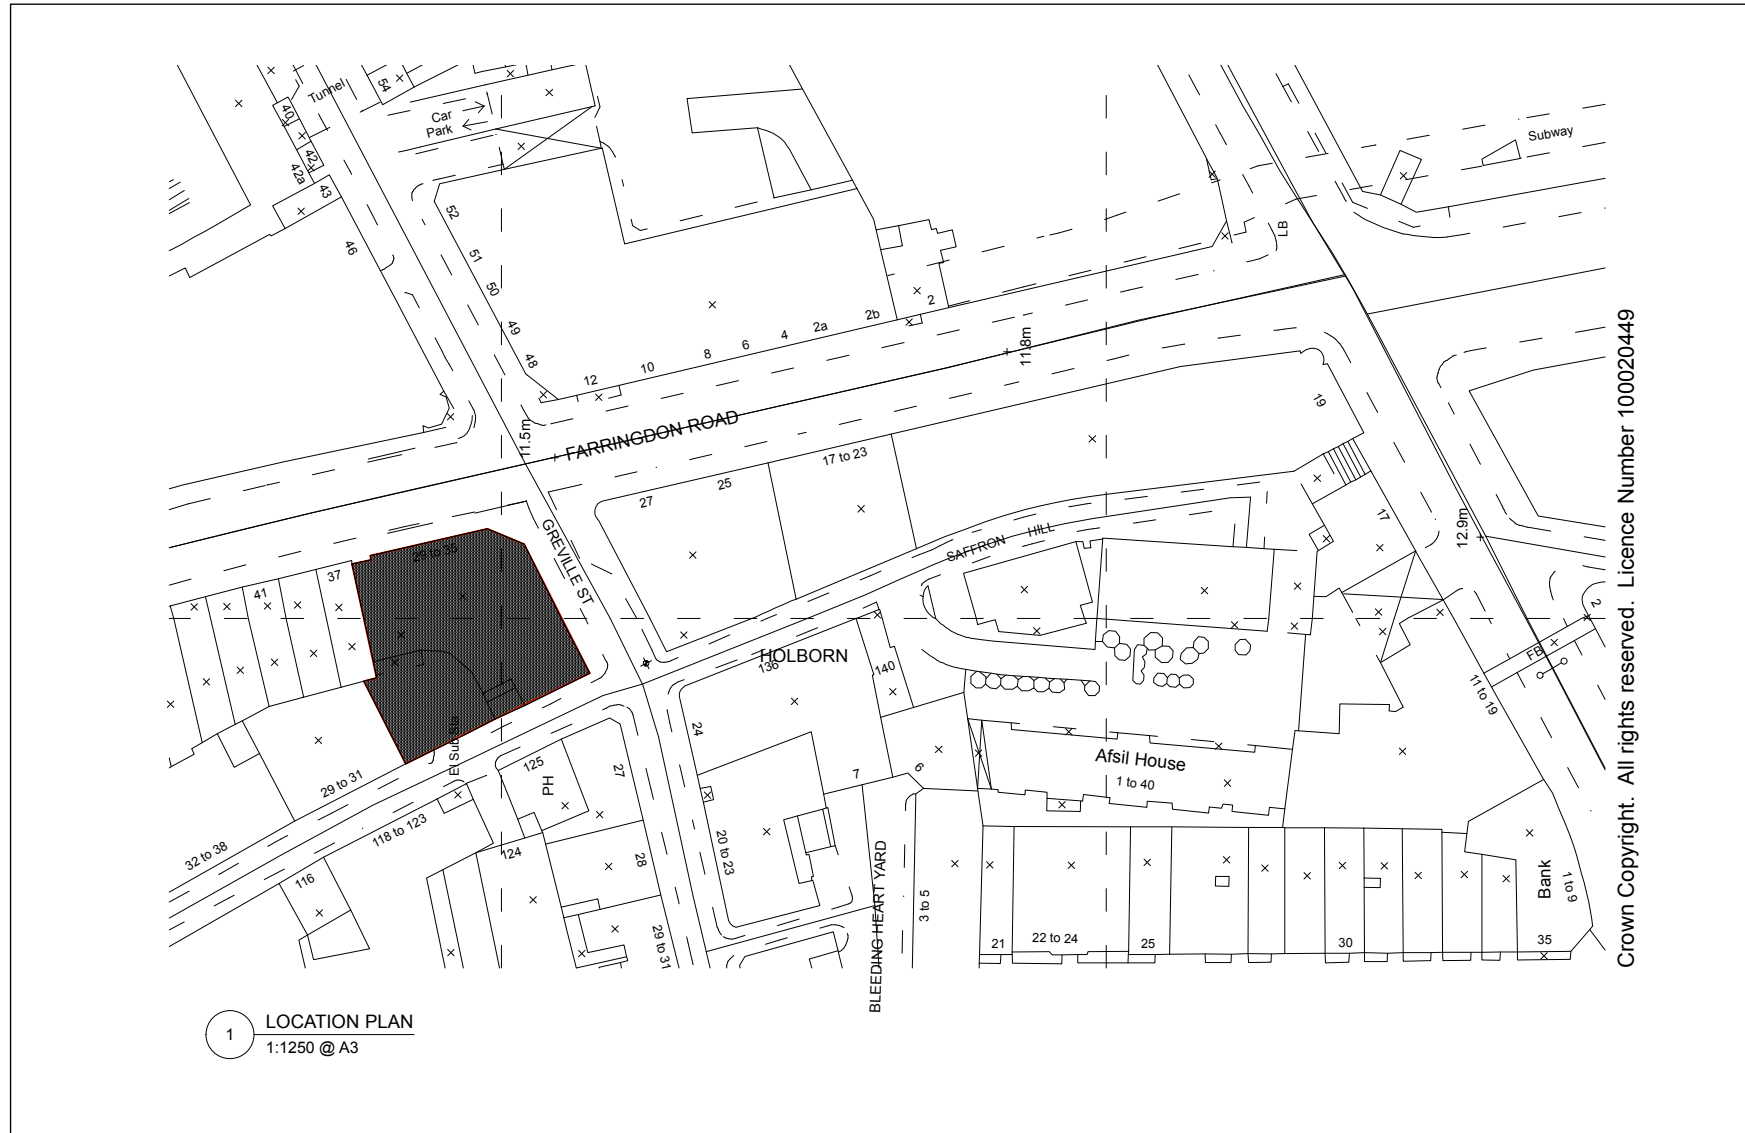

DATE	REVISION	NO.
------	----------	-----

PROJECT	FRAME FARRINGDON RD 35 FARRINGDON ROAD LONDON
---------	---

DRAWING	LOCATION PLAN
---------	----------------------

STATUS	FOR INFORMATION
--------	-----------------

DATE:	OCT 2017
-------	----------

DRAWN:	BF/RH
--------	-------

SCALE:	AS SHOWN
--------	----------



Hudson Rock Design Ltd, Studio 9.5 Durham Yard, Tesdale St, London, E2 6QF

DRAWING NUMBER:	015FAR / 101	REV. NO. /
-----------------	---------------------	------------