


FOR INFORMATION ONLY

CONSENTED
(Application Ref: 2016/5638/P)

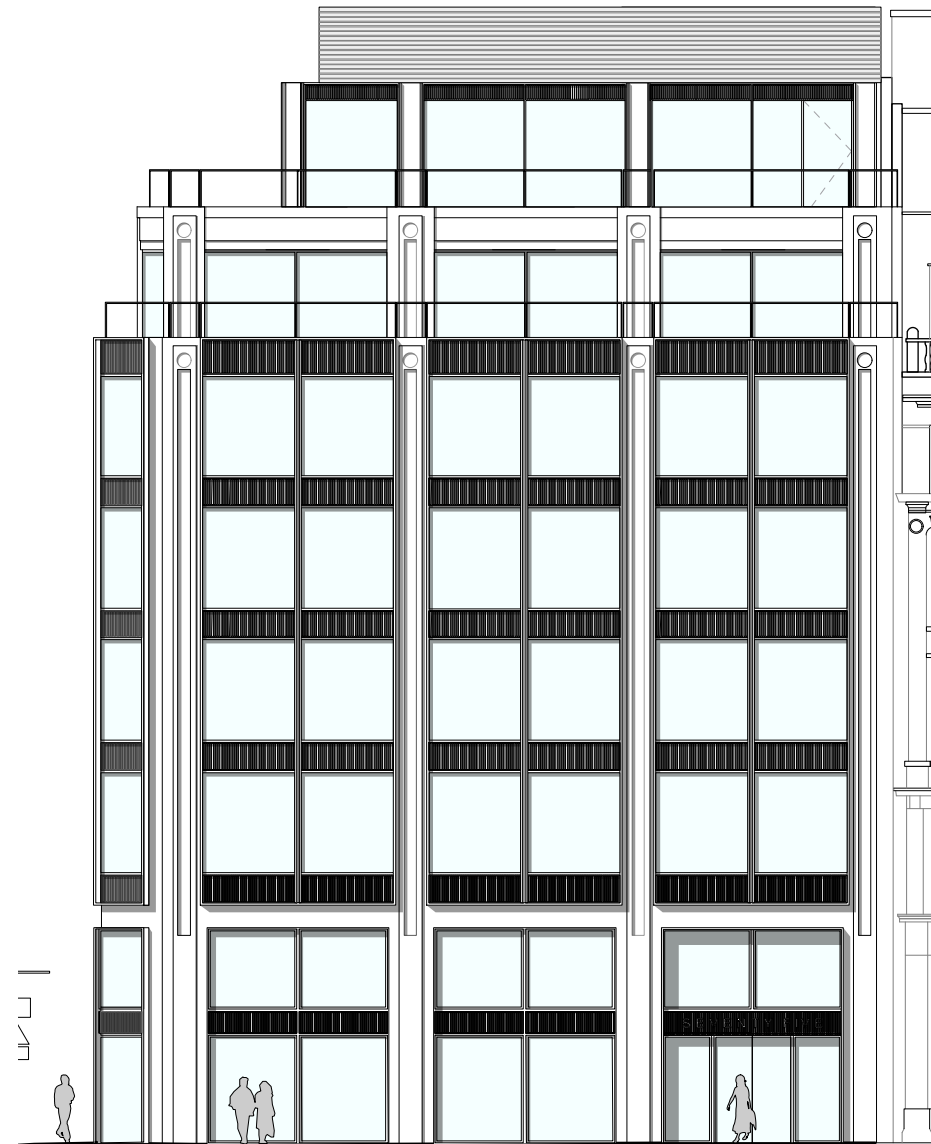

East Elevation (Farringdon Road)

1:200@A3

952 / 75 Farringdon Road

SK-MMA-01 / East Elevation
16.11.2017

Minor Material Amendment Application: Key Design Changes
November 2017




East Elevation (Farringdon Road)

1:200@A3

FOR INFORMATION ONLY

CONSENTED
(Application Ref: 2016/5638/P)

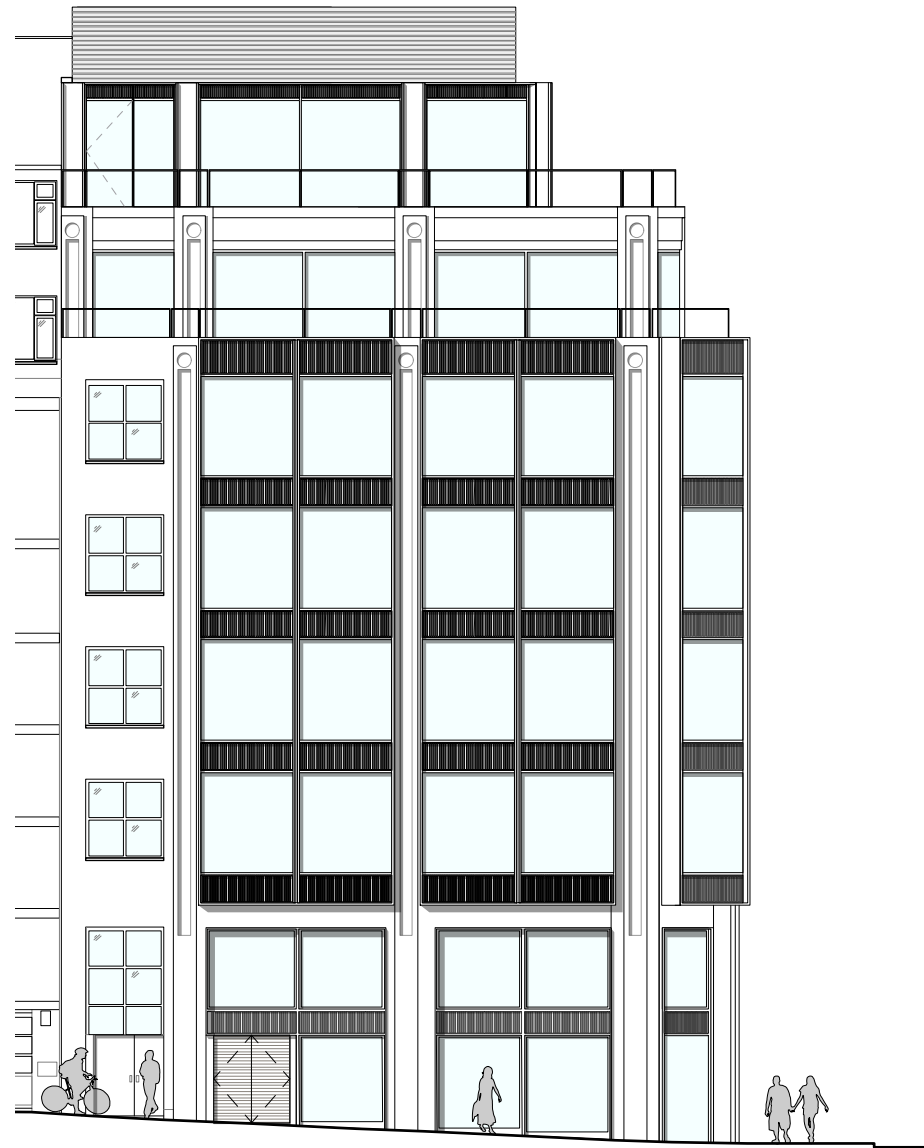

South Elevation (St Cross Street)

1:200@A3

952 / 75 Farringdon Road

SK-MMA-02 / South Elevation
16.11.2017

Minor Material Amendment Application: Key Design Changes
November 2017




South Elevation (St Cross Street)

1:200@A3

FOR INFORMATION ONLY

CONSENTED
(Application Ref: 2016/5638/P)

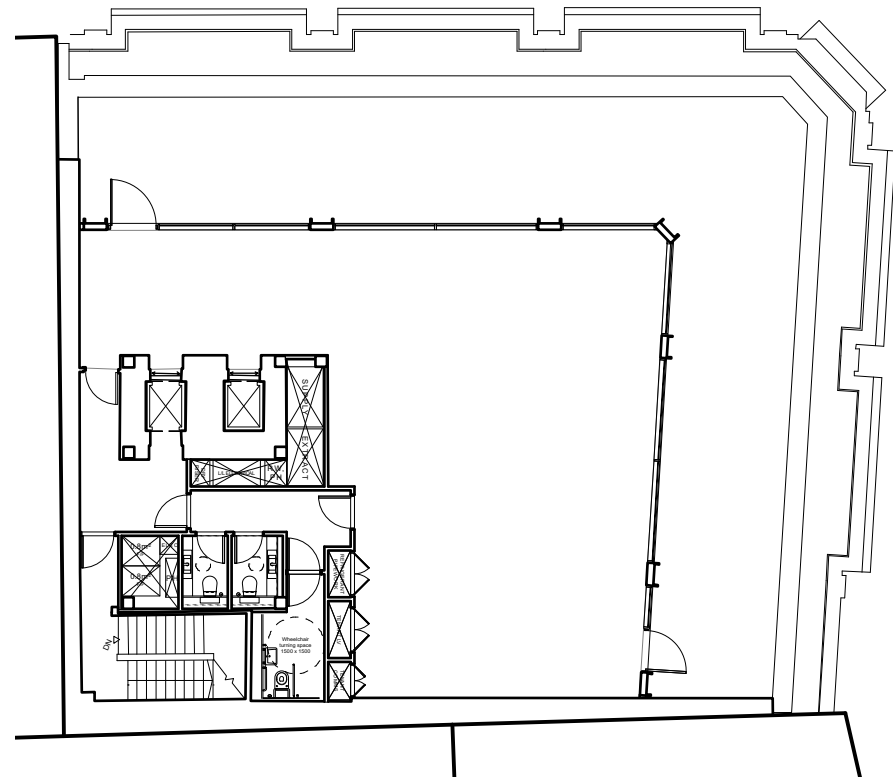


7th Floor Plan

1:200@A3

952 / 75 Farringdon Road

SK-MMA-03 / 7th Floor Plan
16.11.2017

Minor Material Amendment Application: Key Design Changes
November 2017

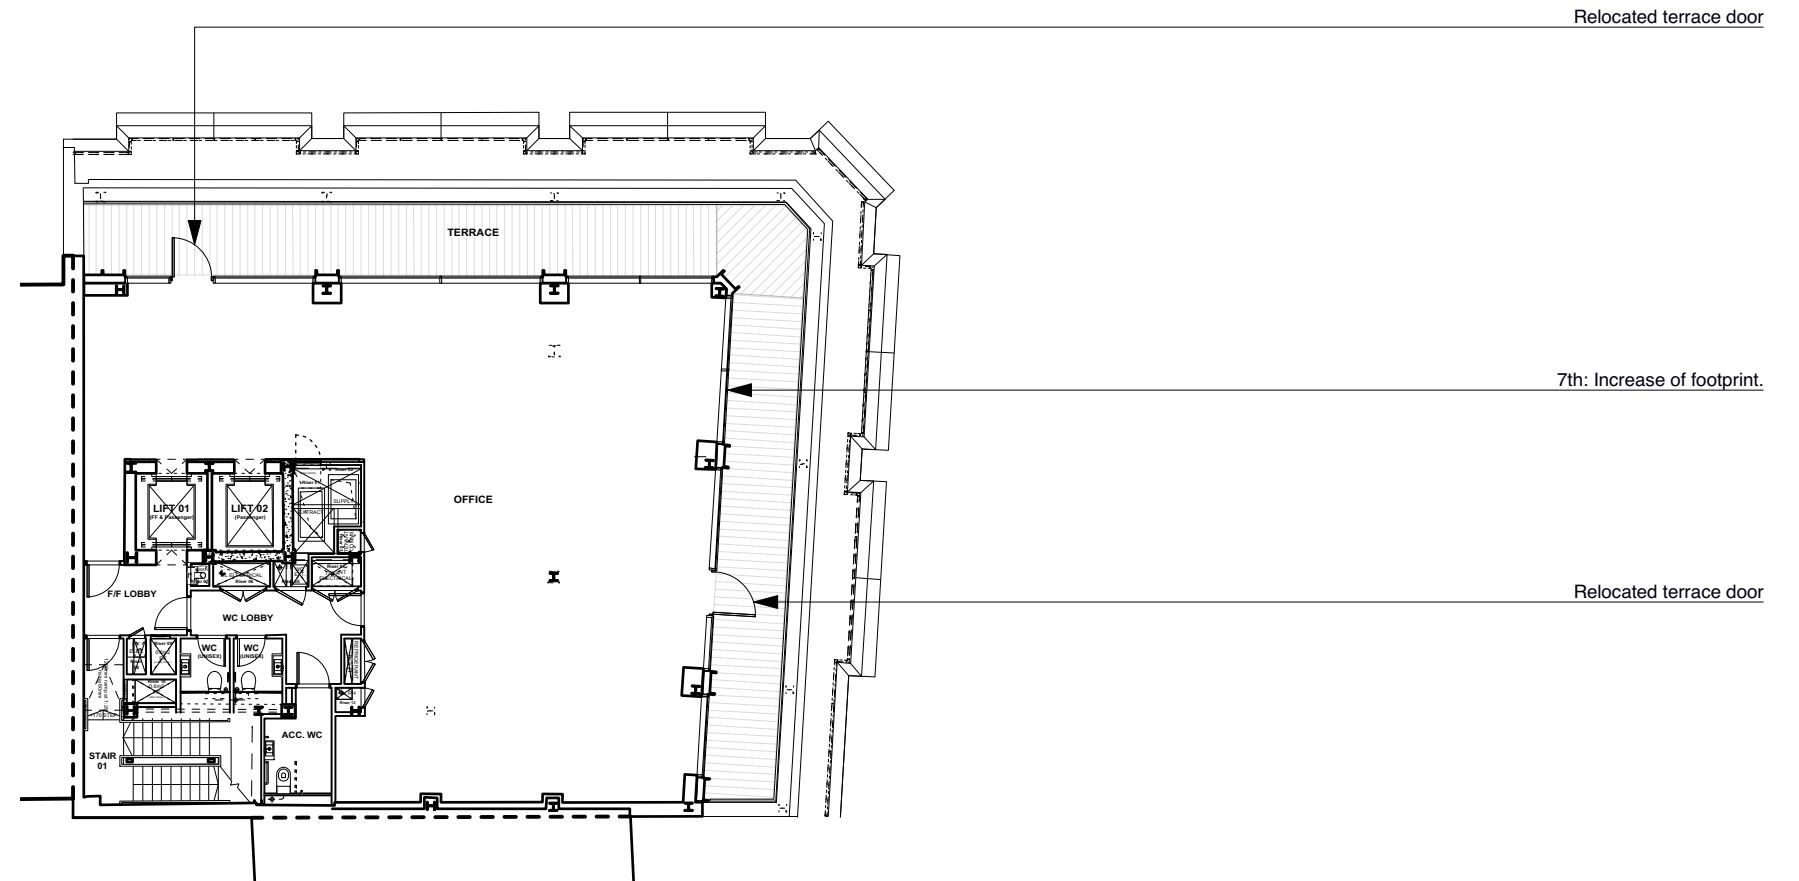


7th Floor Plan

1:200@A3

FOR INFORMATION ONLY

CONSENTED
(Application Ref: 2016/5638/P)

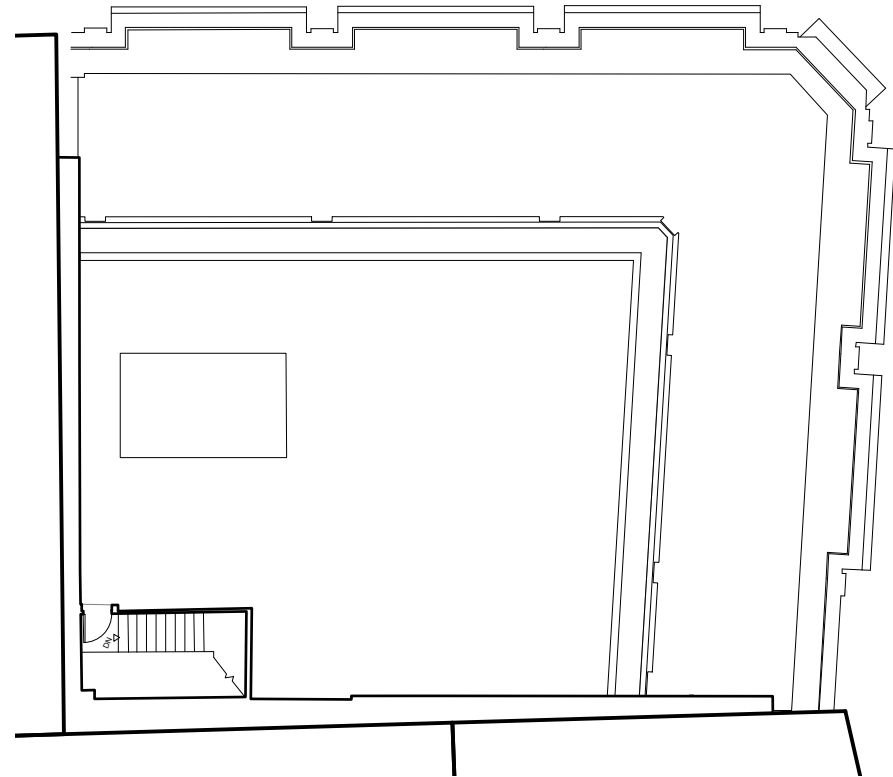


Roof Plan

1:200@A3

952 / 75 Farringdon Road

SK-MMA-04 / Roof Plan
16.11.2017

Minor Material Amendment Application: Key Design Changes
November 2017

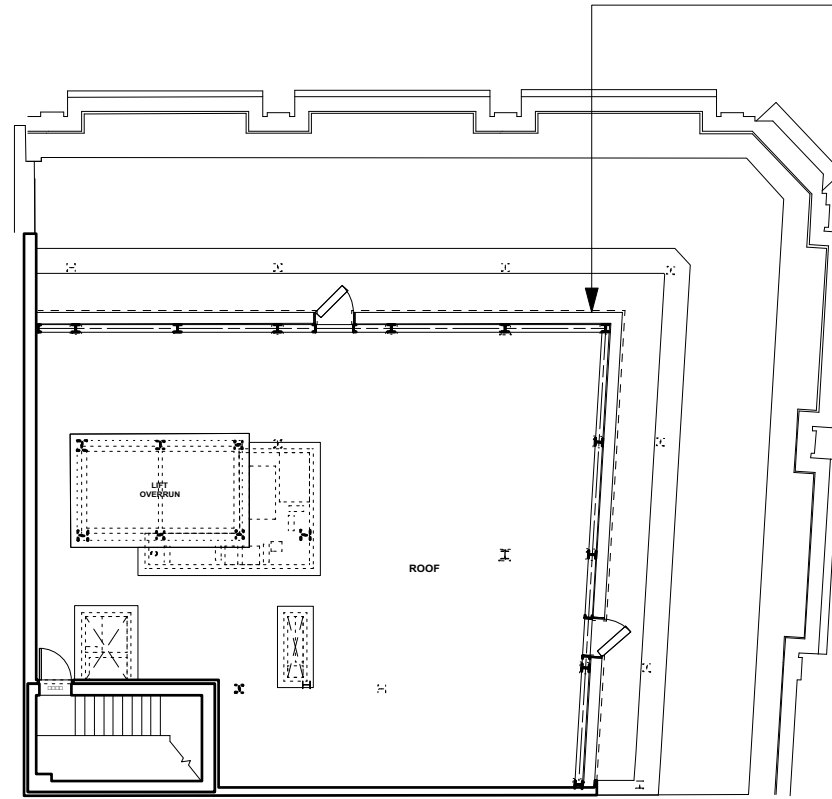

Roof: Increase of plant screen footprint.

Roof Plan

1:200@A3