



A Typical new window
1:25@A3


Note:
New windows to match existing like for like in size, profile and colour. Exterior frame colour to match existing: RAL 7021 - M4L0004

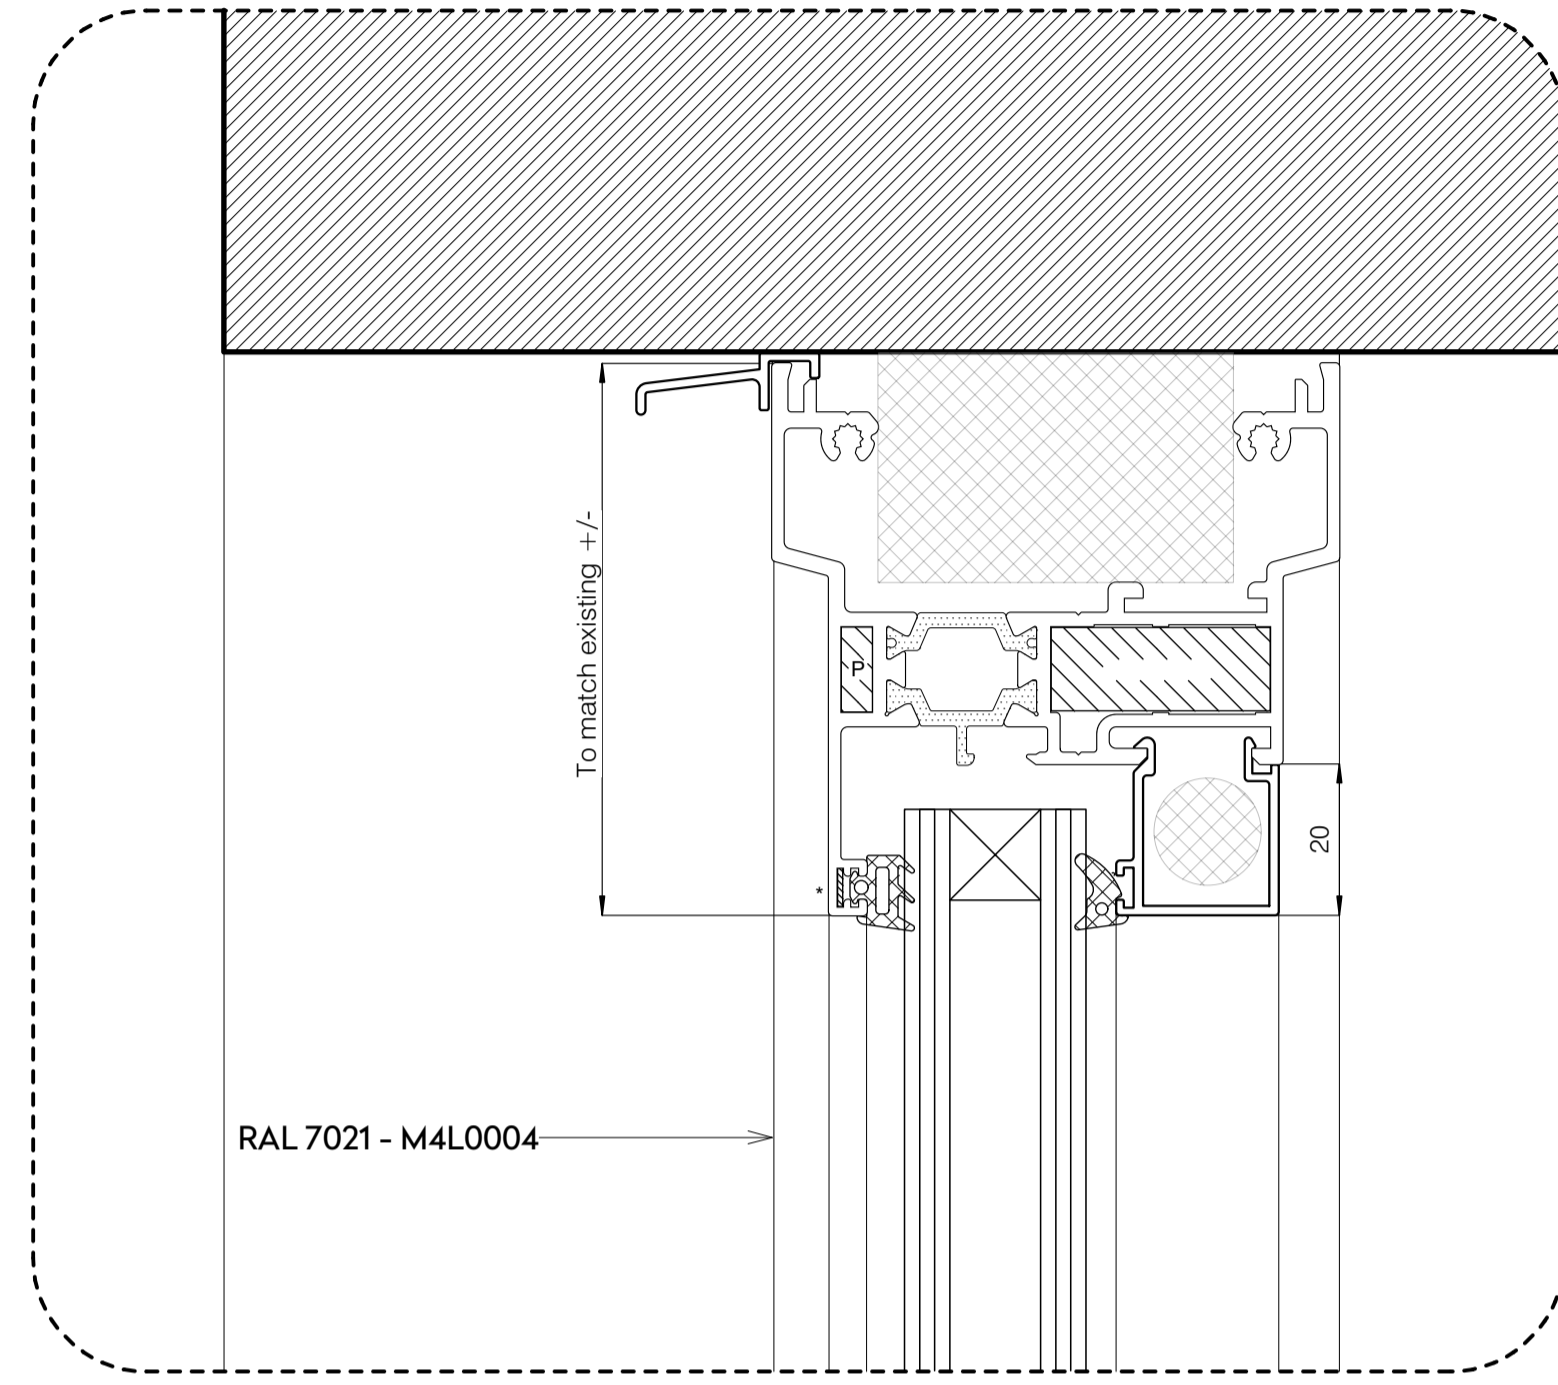

01 New fixed window head detail
1:25@A3

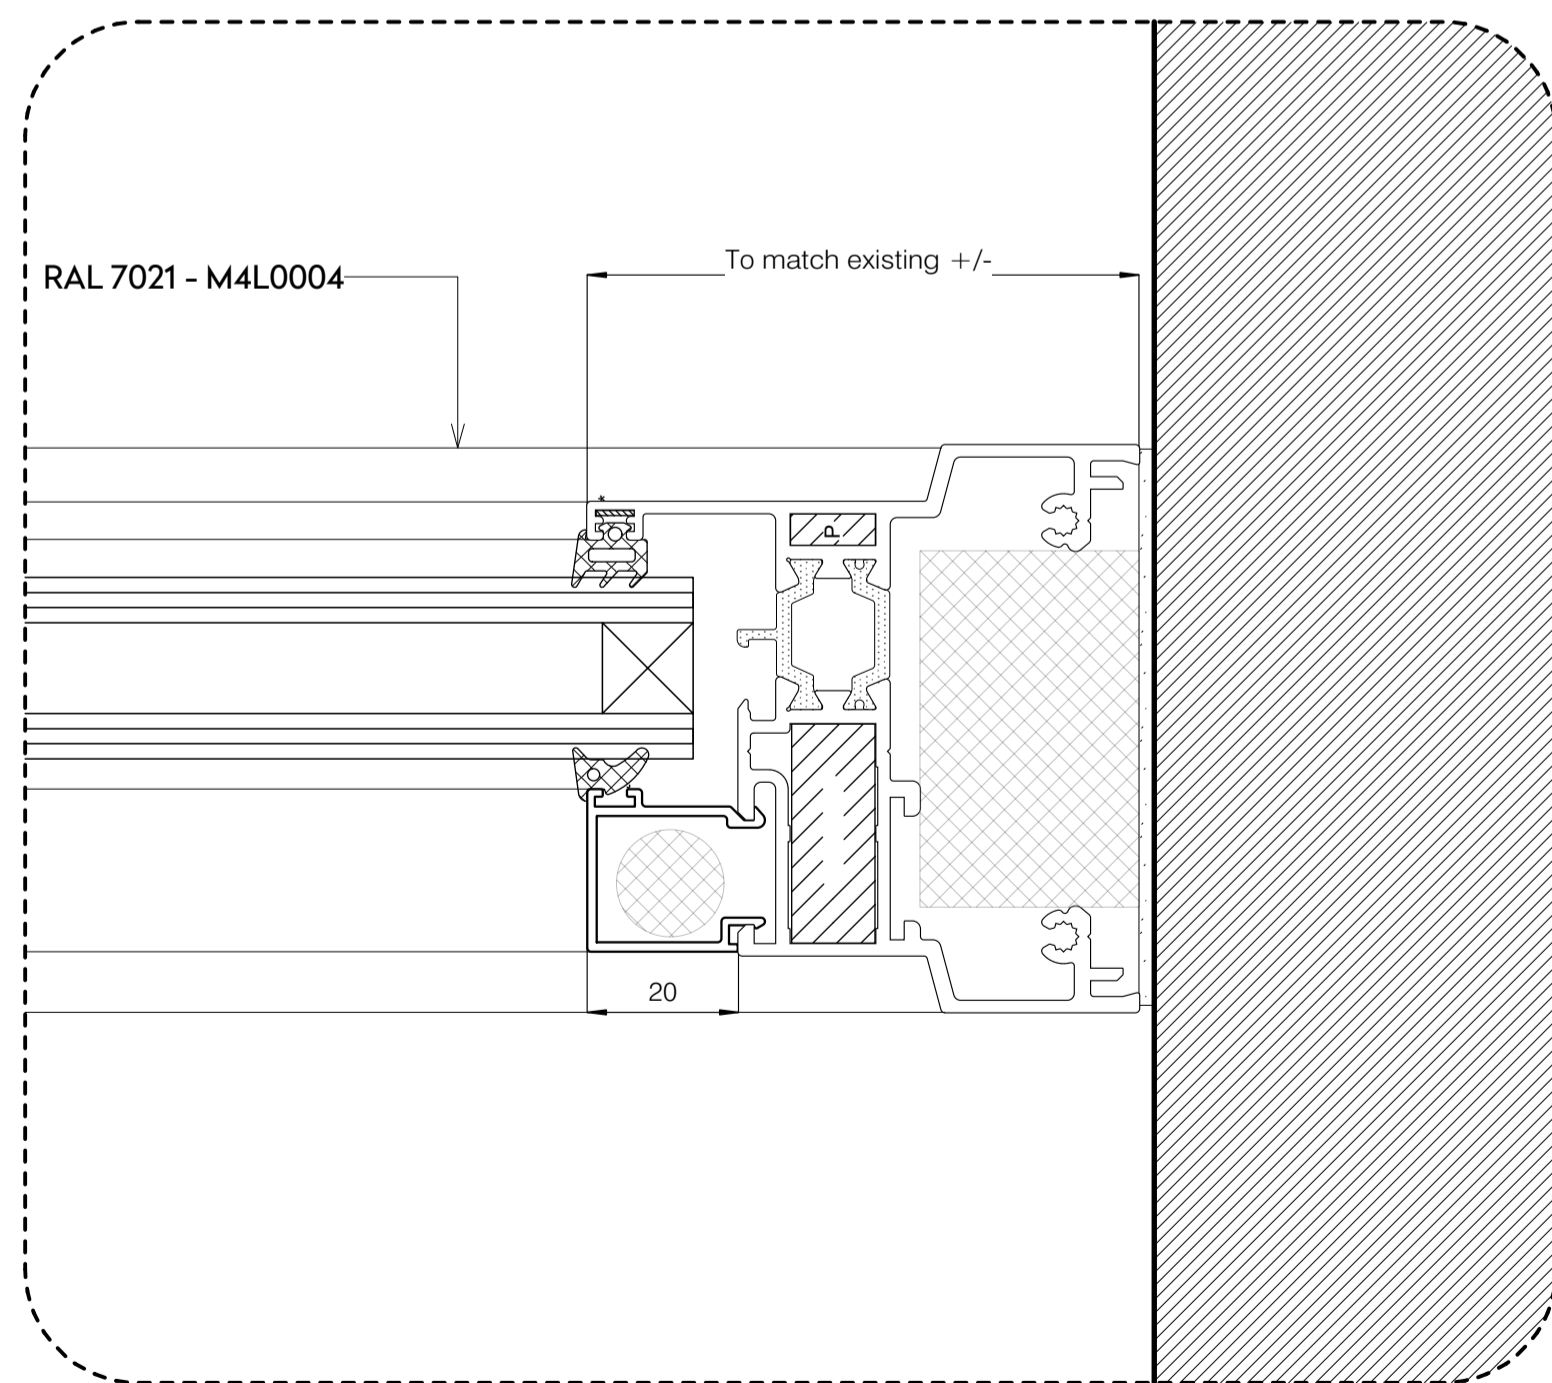

02 New fixed window jamb detail
1:25@A3

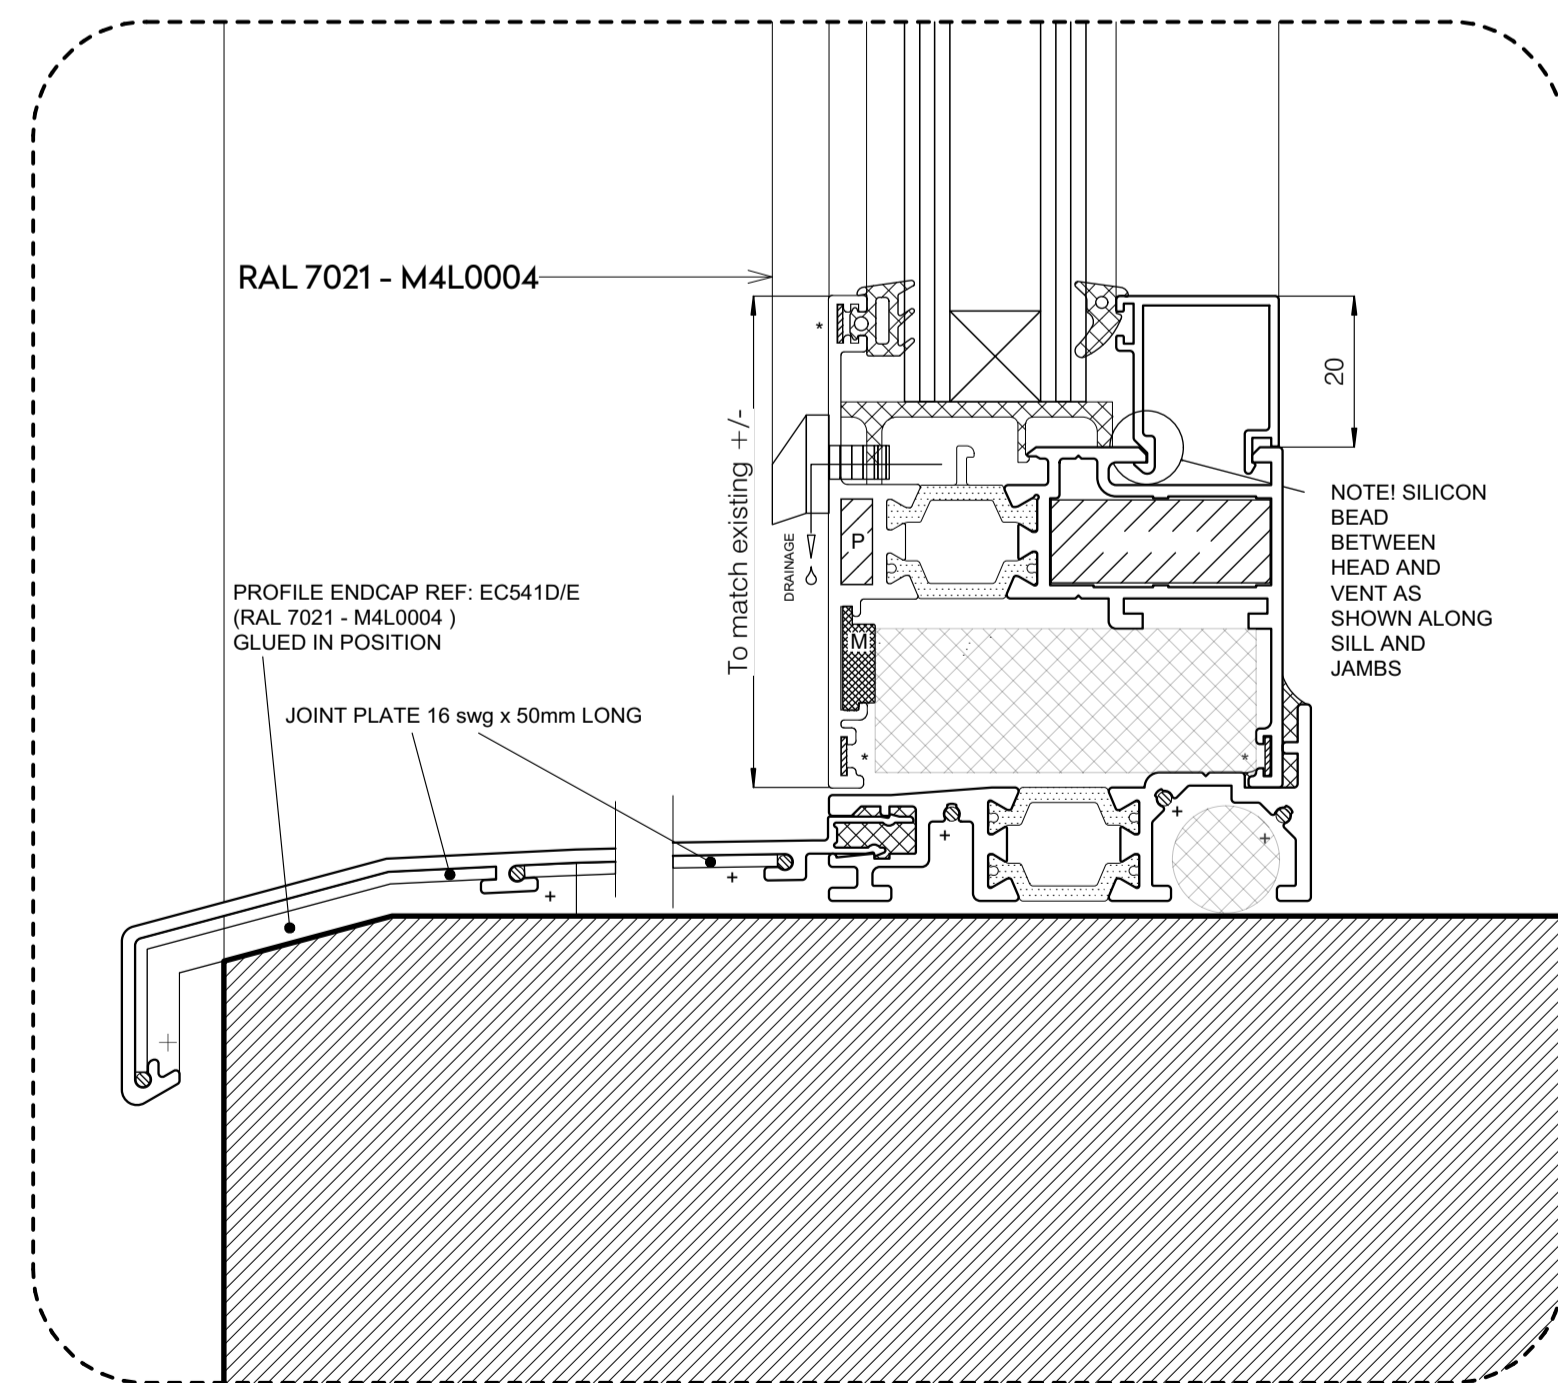

03 New fixed window sill detail
1:25@A3

Installation of new fixed aluminium windows to brickwork facades – windows to meet current building regulations with a whole element U-Value 1.8W/m²K or better. Windows to be PPC finished – RAL 7021 - M4L0004

Rev.	Date	Details	By
	17/11/2017	Issued to support planning application	CF

Client

Warner Bros.

Project name

Project Phoenix

Drawing title

Proposed Typical Window Details

Status

Planning

Scale	Drawn by
As Shown	CF
Date	Checked by
November 2017	RL
Drawing number	Status
1539-DT-P-501	P

This drawing is copyright. Do not scale off dimensions. All dimensions are to be checked on site by contractor. Contractor to report any dimensional discrepancies, errors or omissions prior to commencing in site.