




4 Proposed Pond - Section
SCALE 1:50 @ A1

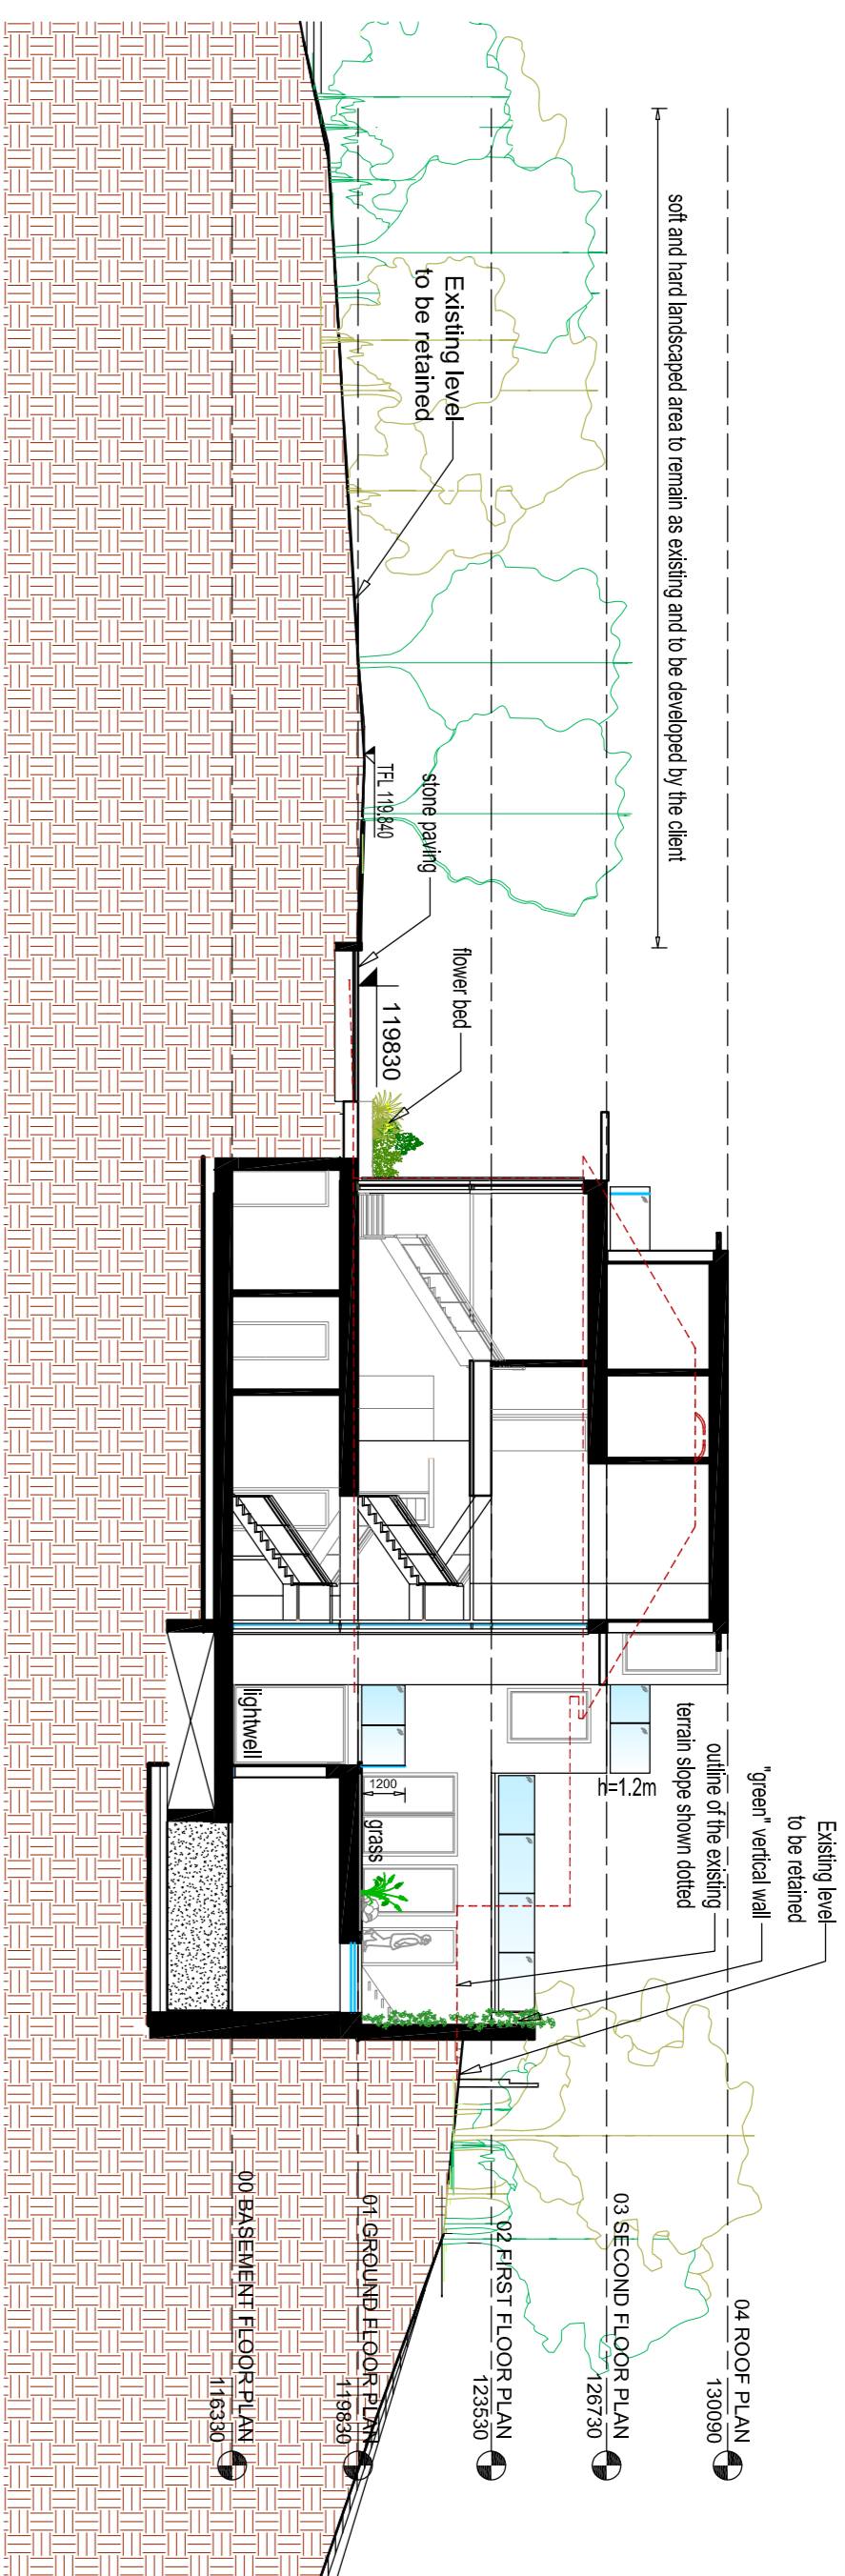


1 Proposed Longitudinal Section
SCALE 1:200 @ A1

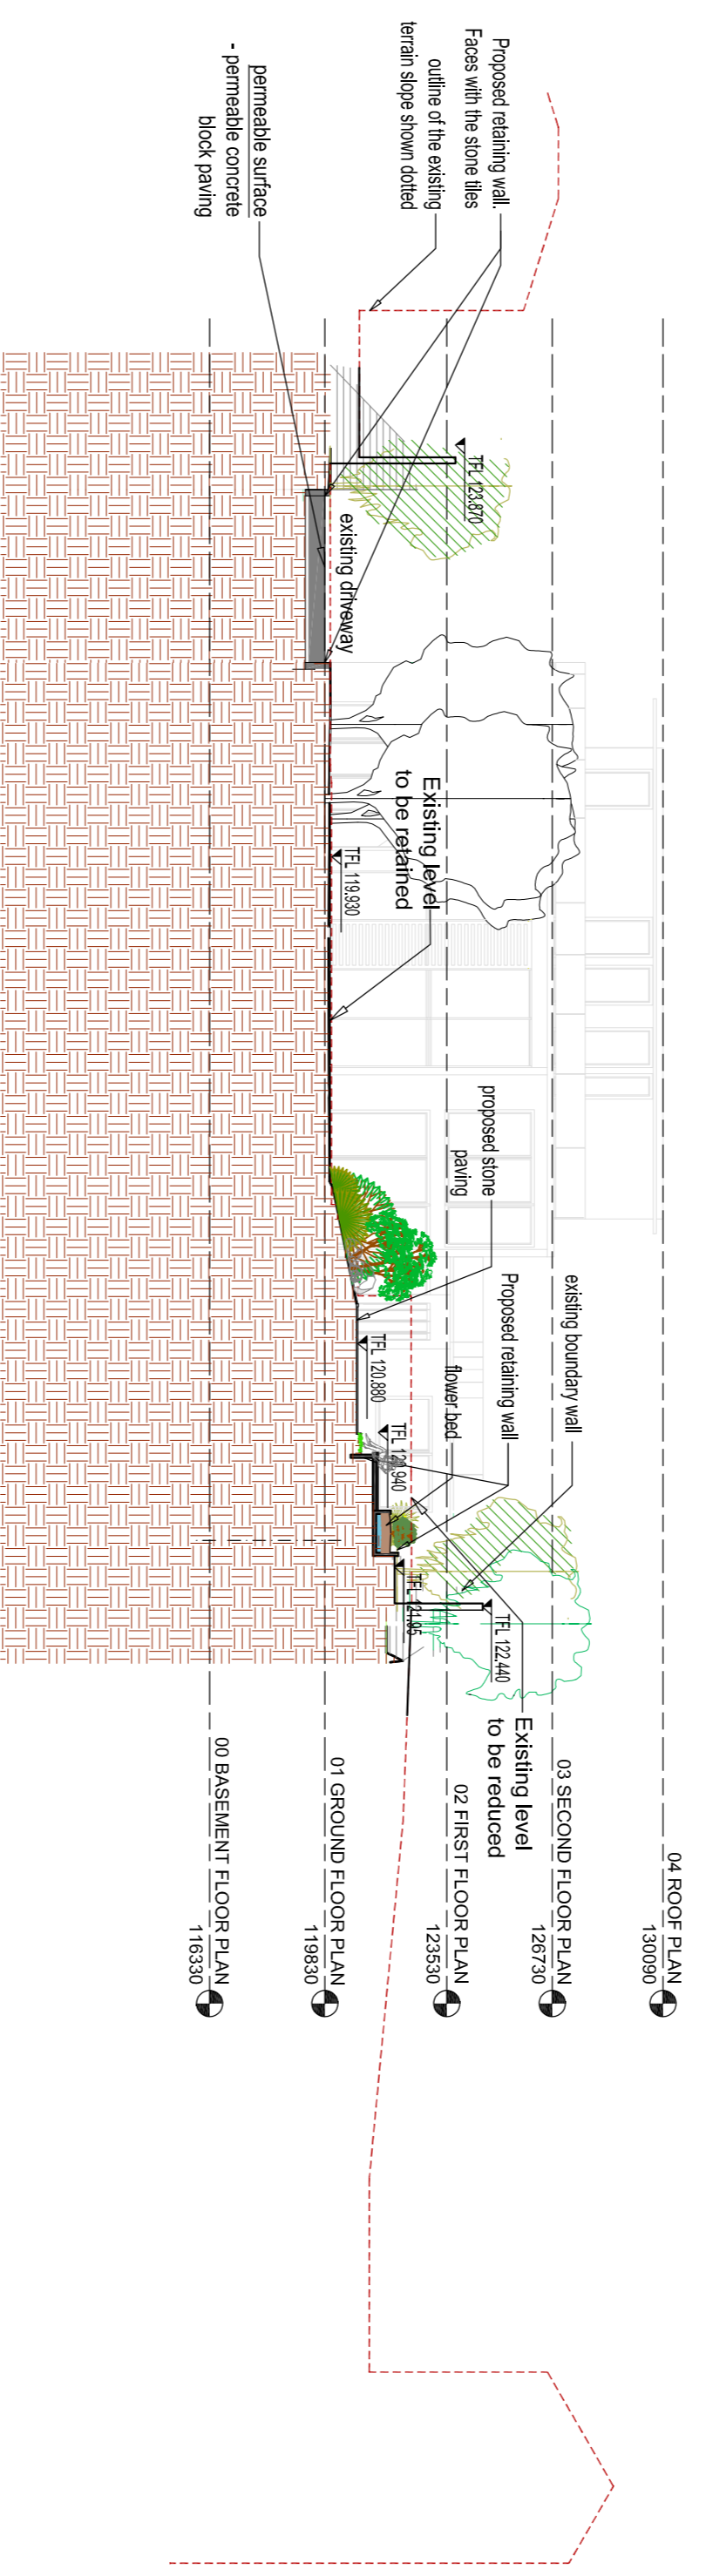


2 Proposed Cross Section
SCALE 1:200 @ A1

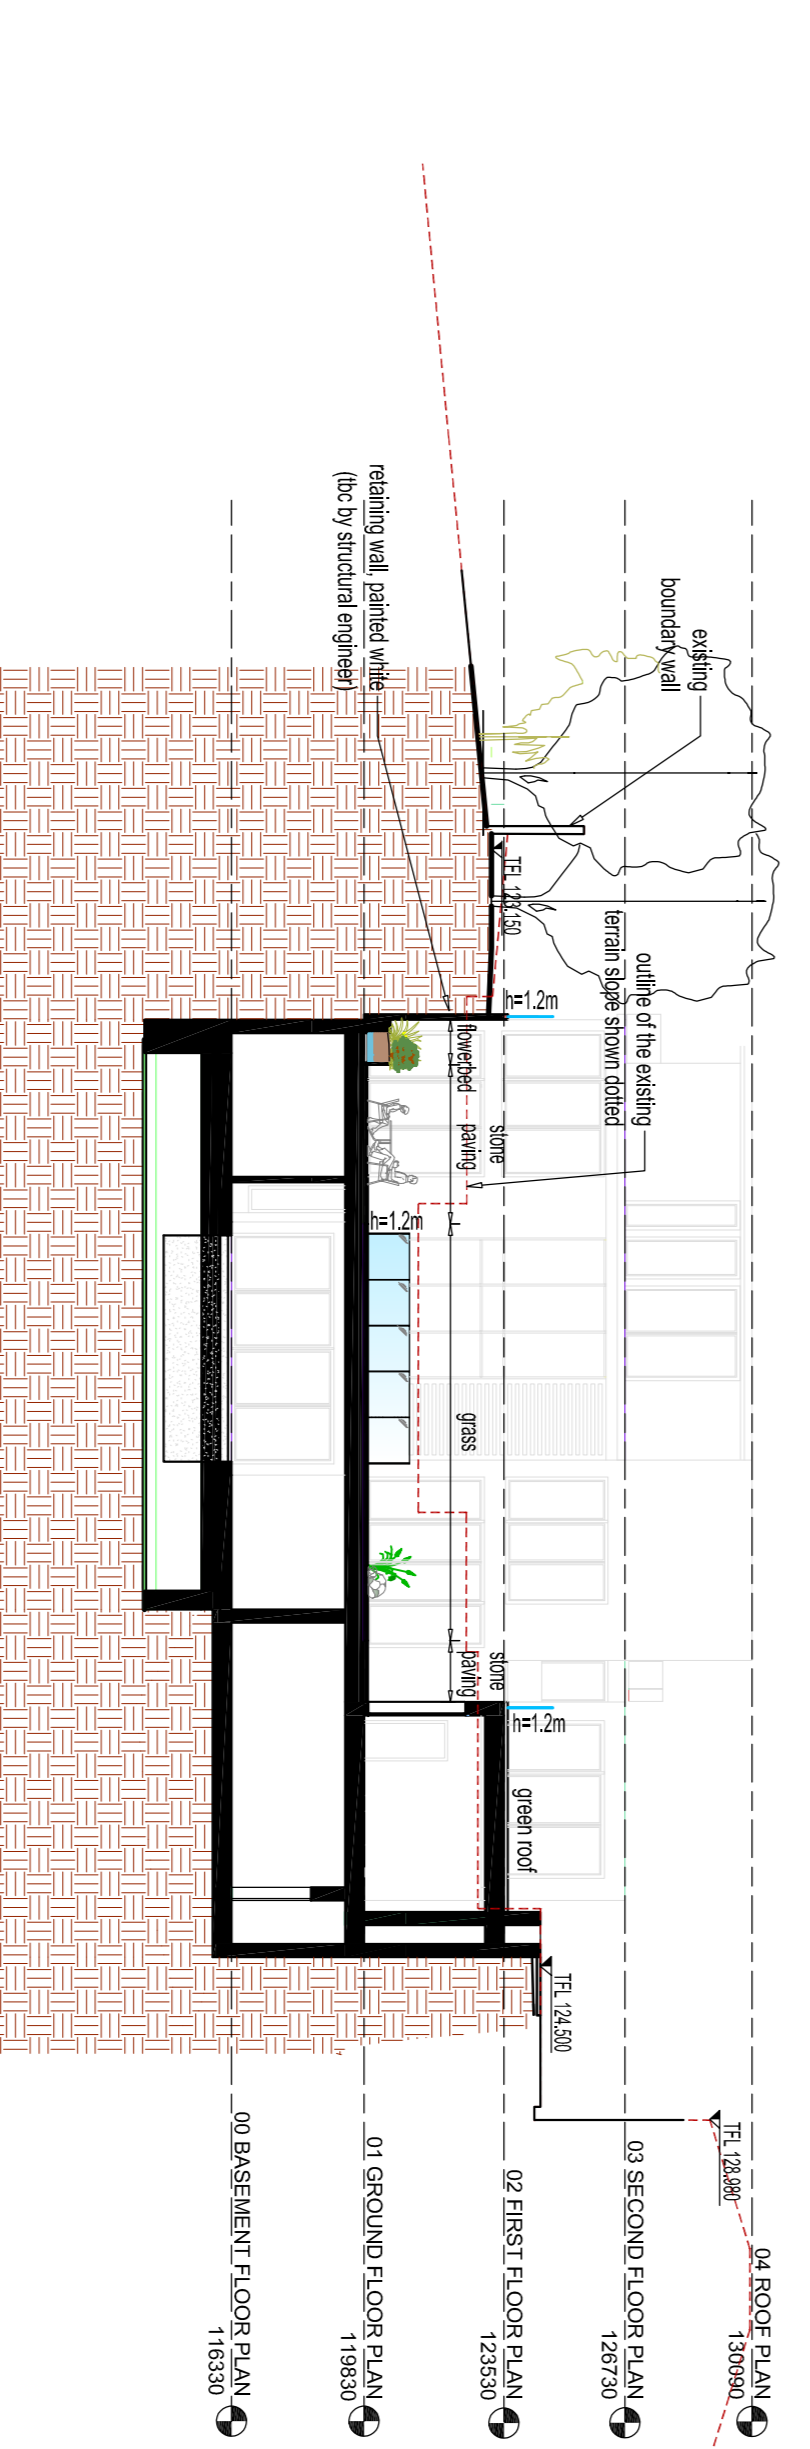


3 Proposed Cross Section
SCALE 1:200 @ A1

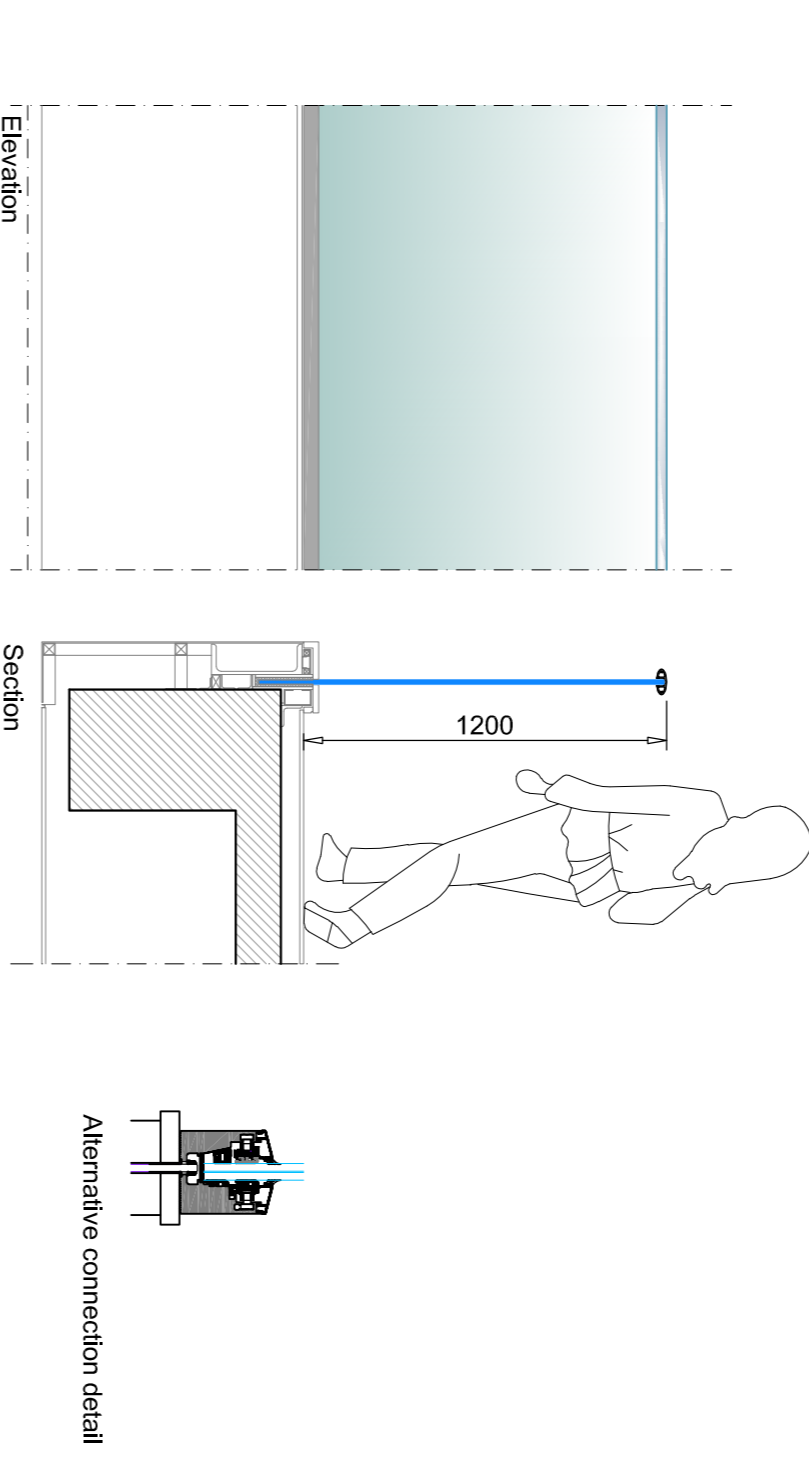


5 Proposed Glass Railing (Enclosure) Detail
SCALE 1:25 @ A1

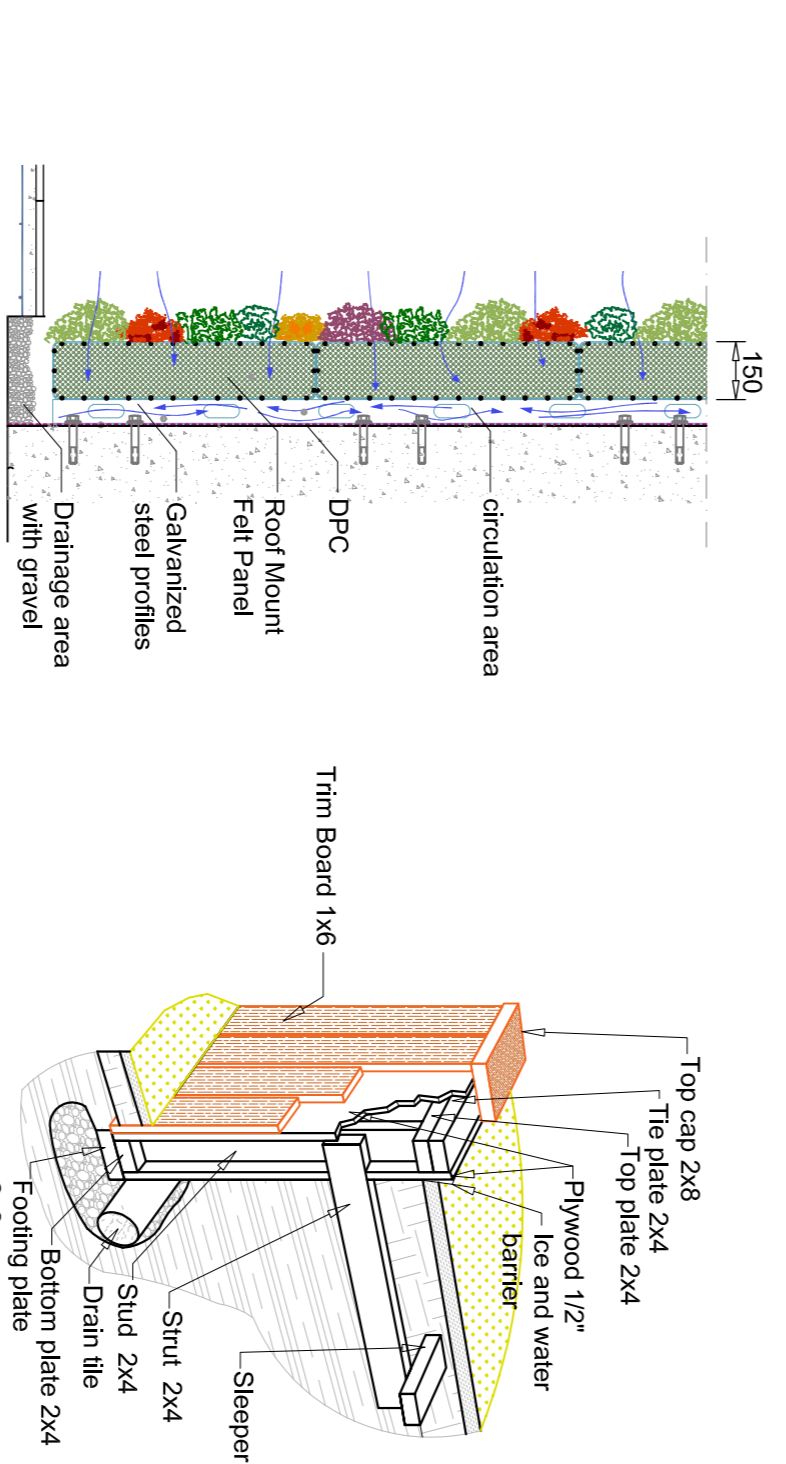

7 Typical Retaining Wall Detail
SCALE 1:50 @ A1

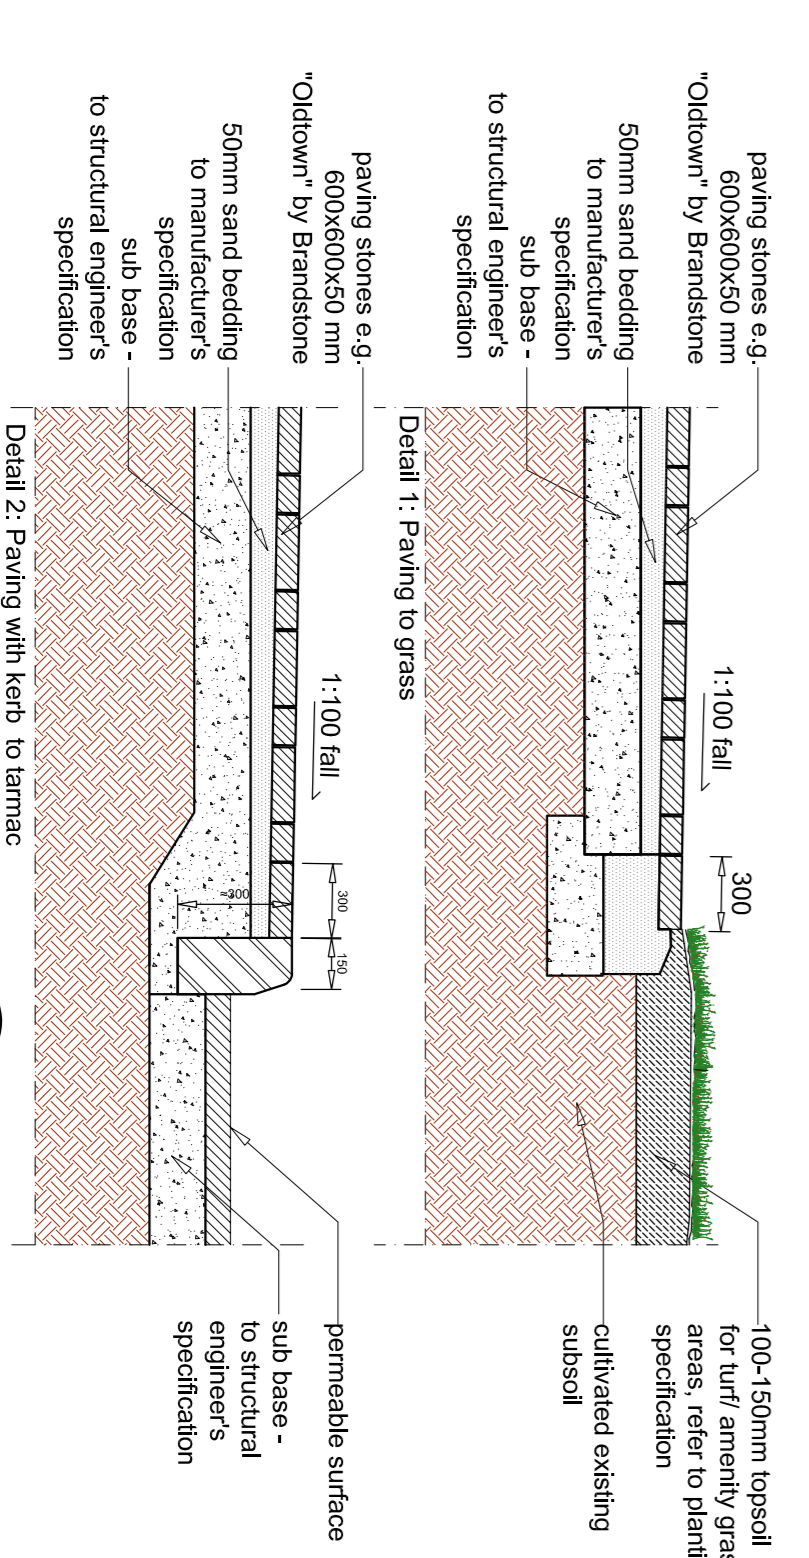

6 Proposed "Green Wall" Detail
SCALE 1:10 @ A1

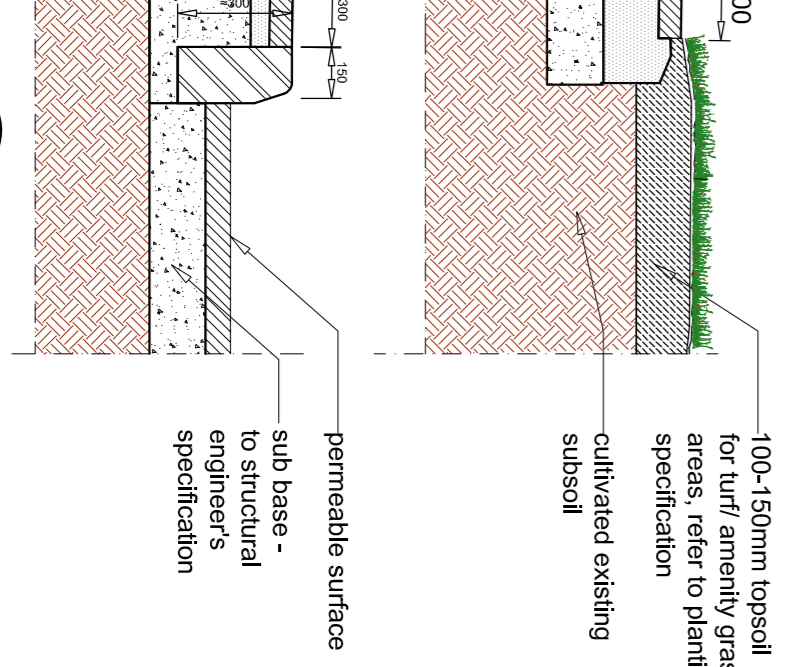

8 Paving Details
SCALE 1:50 @ A1

Rev	Amendments	Date	Chkd
Client	M Roman Jolkowski		

S T S Structural Engineering Ltd
 88 Goswary, Woburn Garden City, Hertfordshire, AL8 7TE
 Tel: 01707 695466 Fax: 01707 692006
 Web: www.sts-structural.com Email: sales@sts-structural.com

Project
 99a Foggial, London NW3 6XR

Title
 Proposed Sections and Proposed Hard and Soft Landscaping Details

Drawn	KK	Date	Aug'17	Scale	AS SHOWN
Checked	SS	Date	Aug'17	Size	A1
Approved	SS	Date	Aug'17	Rev	A

