




EXISTING SECTION B-B, PROPOSED SECTION B-B

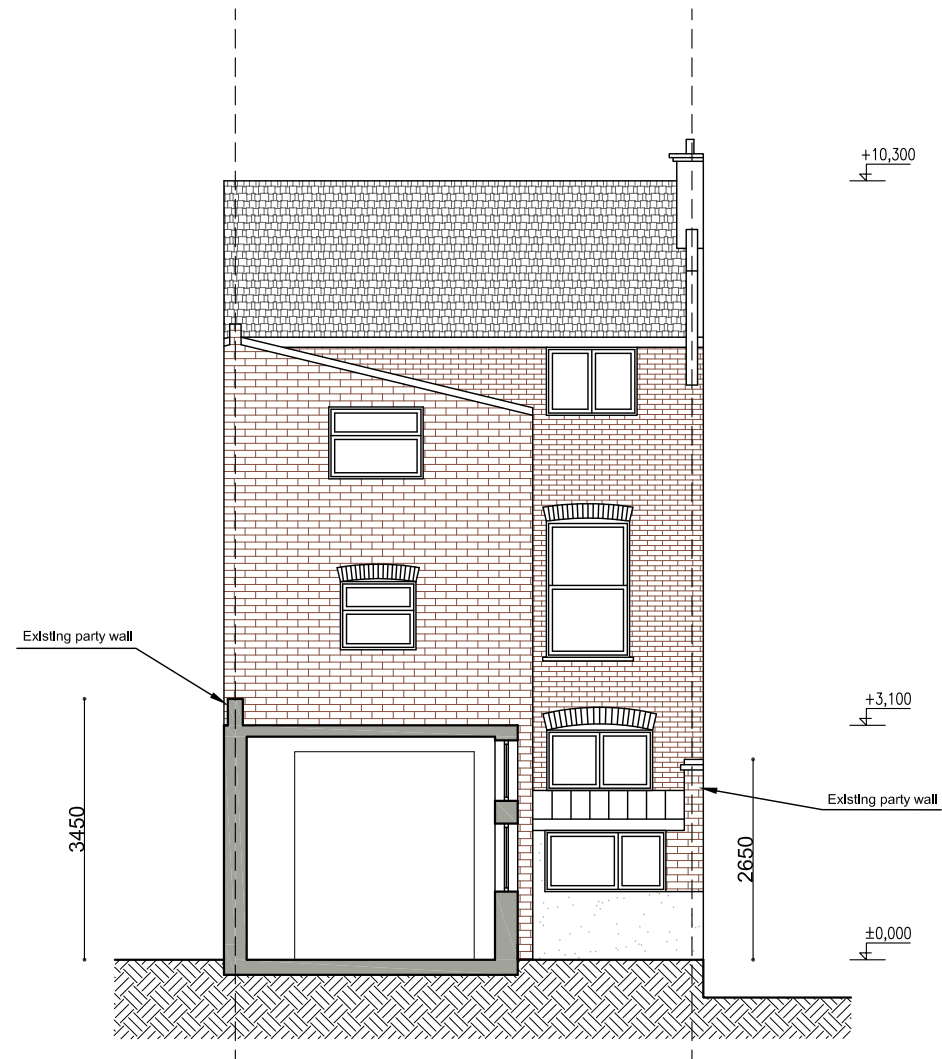

EXISTING SECTION B-B

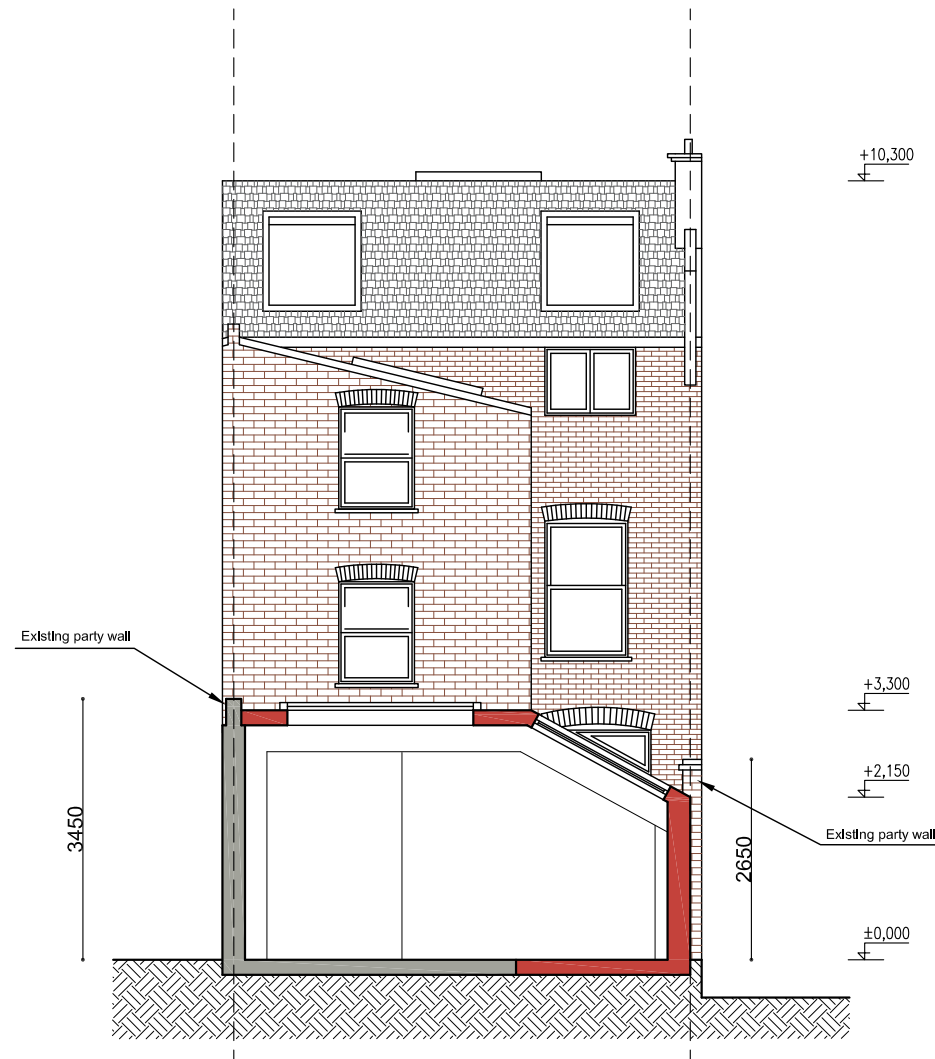

PROPOSED SECTION B-B

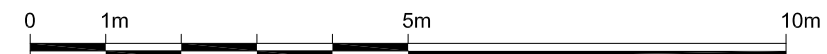


Written dimensions to be taken in preference to scaled dimensions. The Contractor is responsible for checking all dimensions before work starts.

All work is to be carried out to the requirements, and to the satisfaction of the Local Authority. These drawings are for planning purposes only.

Any discrepancies to be brought to the attention of 4D Planning Consultants immediately.

Location Plan

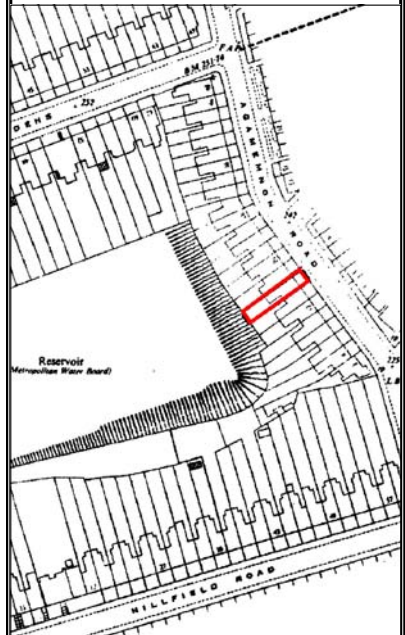

Rev	Date	Description	by	chk



Client
Altynay Davletova

Project
16 Agamemnon Road, NW6 1DY

Title
Existing Section B-B
Proposed Section B-B

Date: Oct 2017
Scale: 1:50 @ A1, 1:100 @ A3
Drawing No. 16AR13

Rev: /