

Approximate Alignment
of 355PE Gas Main
from Records - Not Traced

Assumed Alignment
Of Water Connection
Not Traced

Assumed
Alignment From
Records - Not
Traced

Electric Cabling Runs
Along Fence


Electric Cabling Runs
Along Fence

P01 10.11.17 Issued for Planning Additional Information
20.10.17 Issued for Planning

erectarchitecture.
22b Regent Studios, 8 Andrews Rd, London E8 4QN, t.020 72546336

client London Wildlife Trust
project Camley Street Natural Park
title Existing Plan
scale/date 1:200 at A3 20.10.17
drwg no 342- EX01 -P01



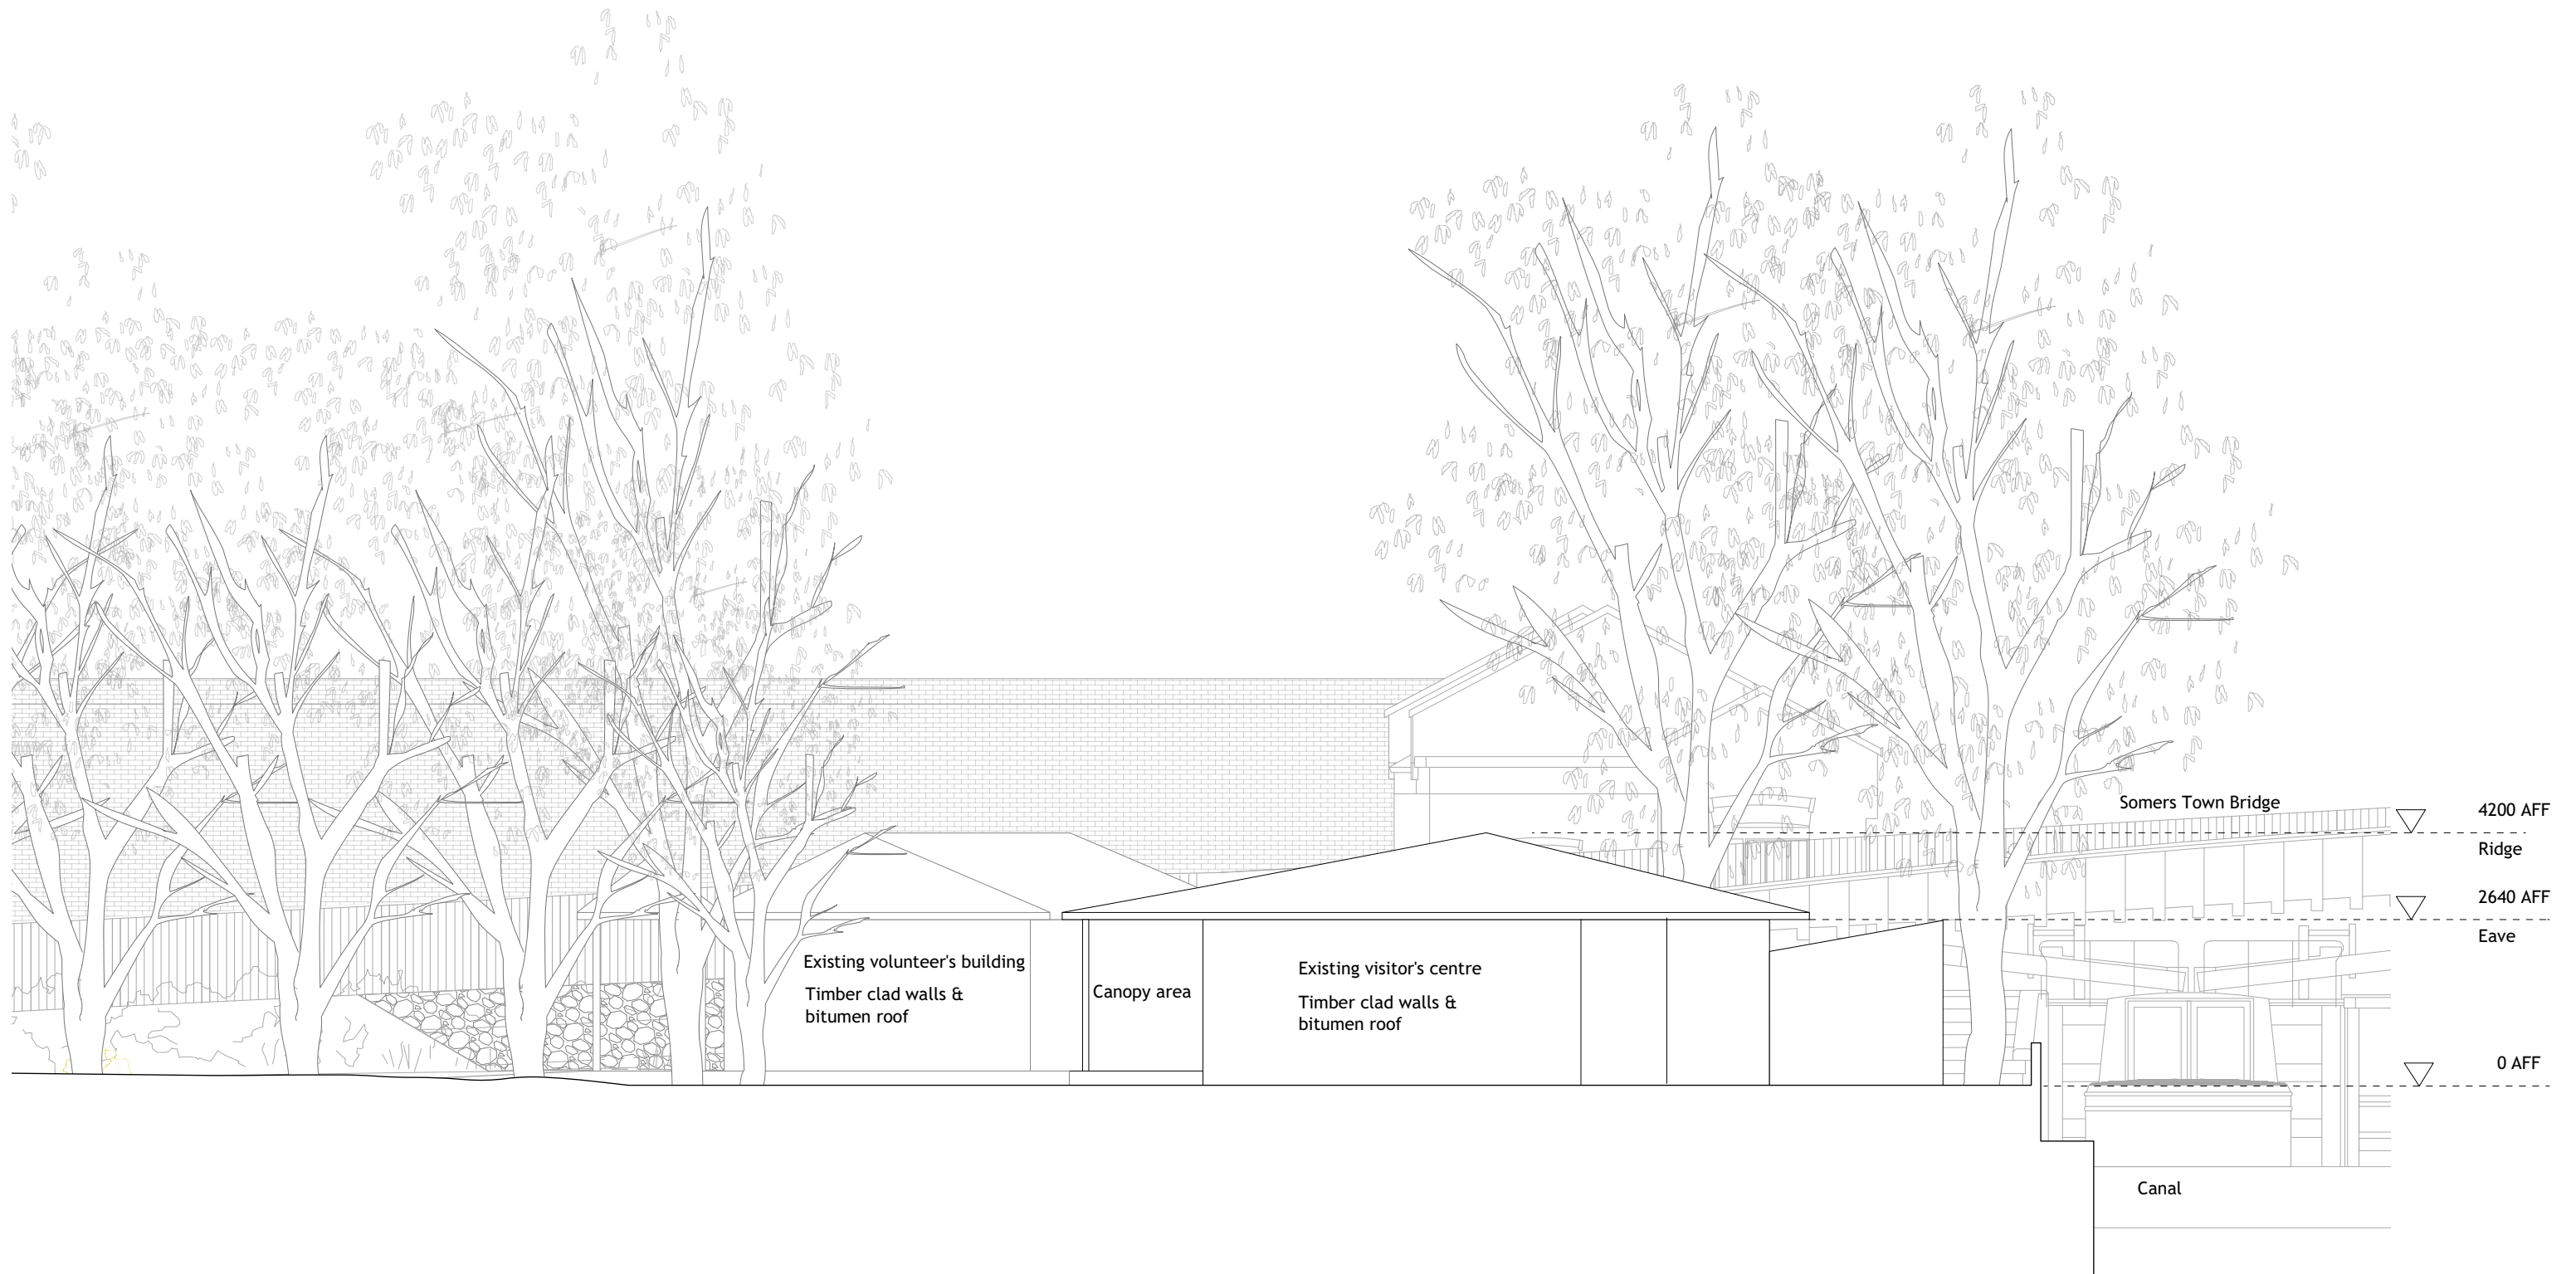

01 South Elevation


1:100

P01 10.11.17 Issued for Planning Additional Info

erectarchitecture.
 22b Regent Studios, 8 Andrews Rd, London E8 4QN, t.020 72546336

client **London Wildlife Trust**
 project **Camley Street Natural Park**
 title **Existing South Elevation**
 scale/date **1:100 at A3 10.11.17**
 drwg no **342- EX12 -P01**

0m 1m 5m 1:100

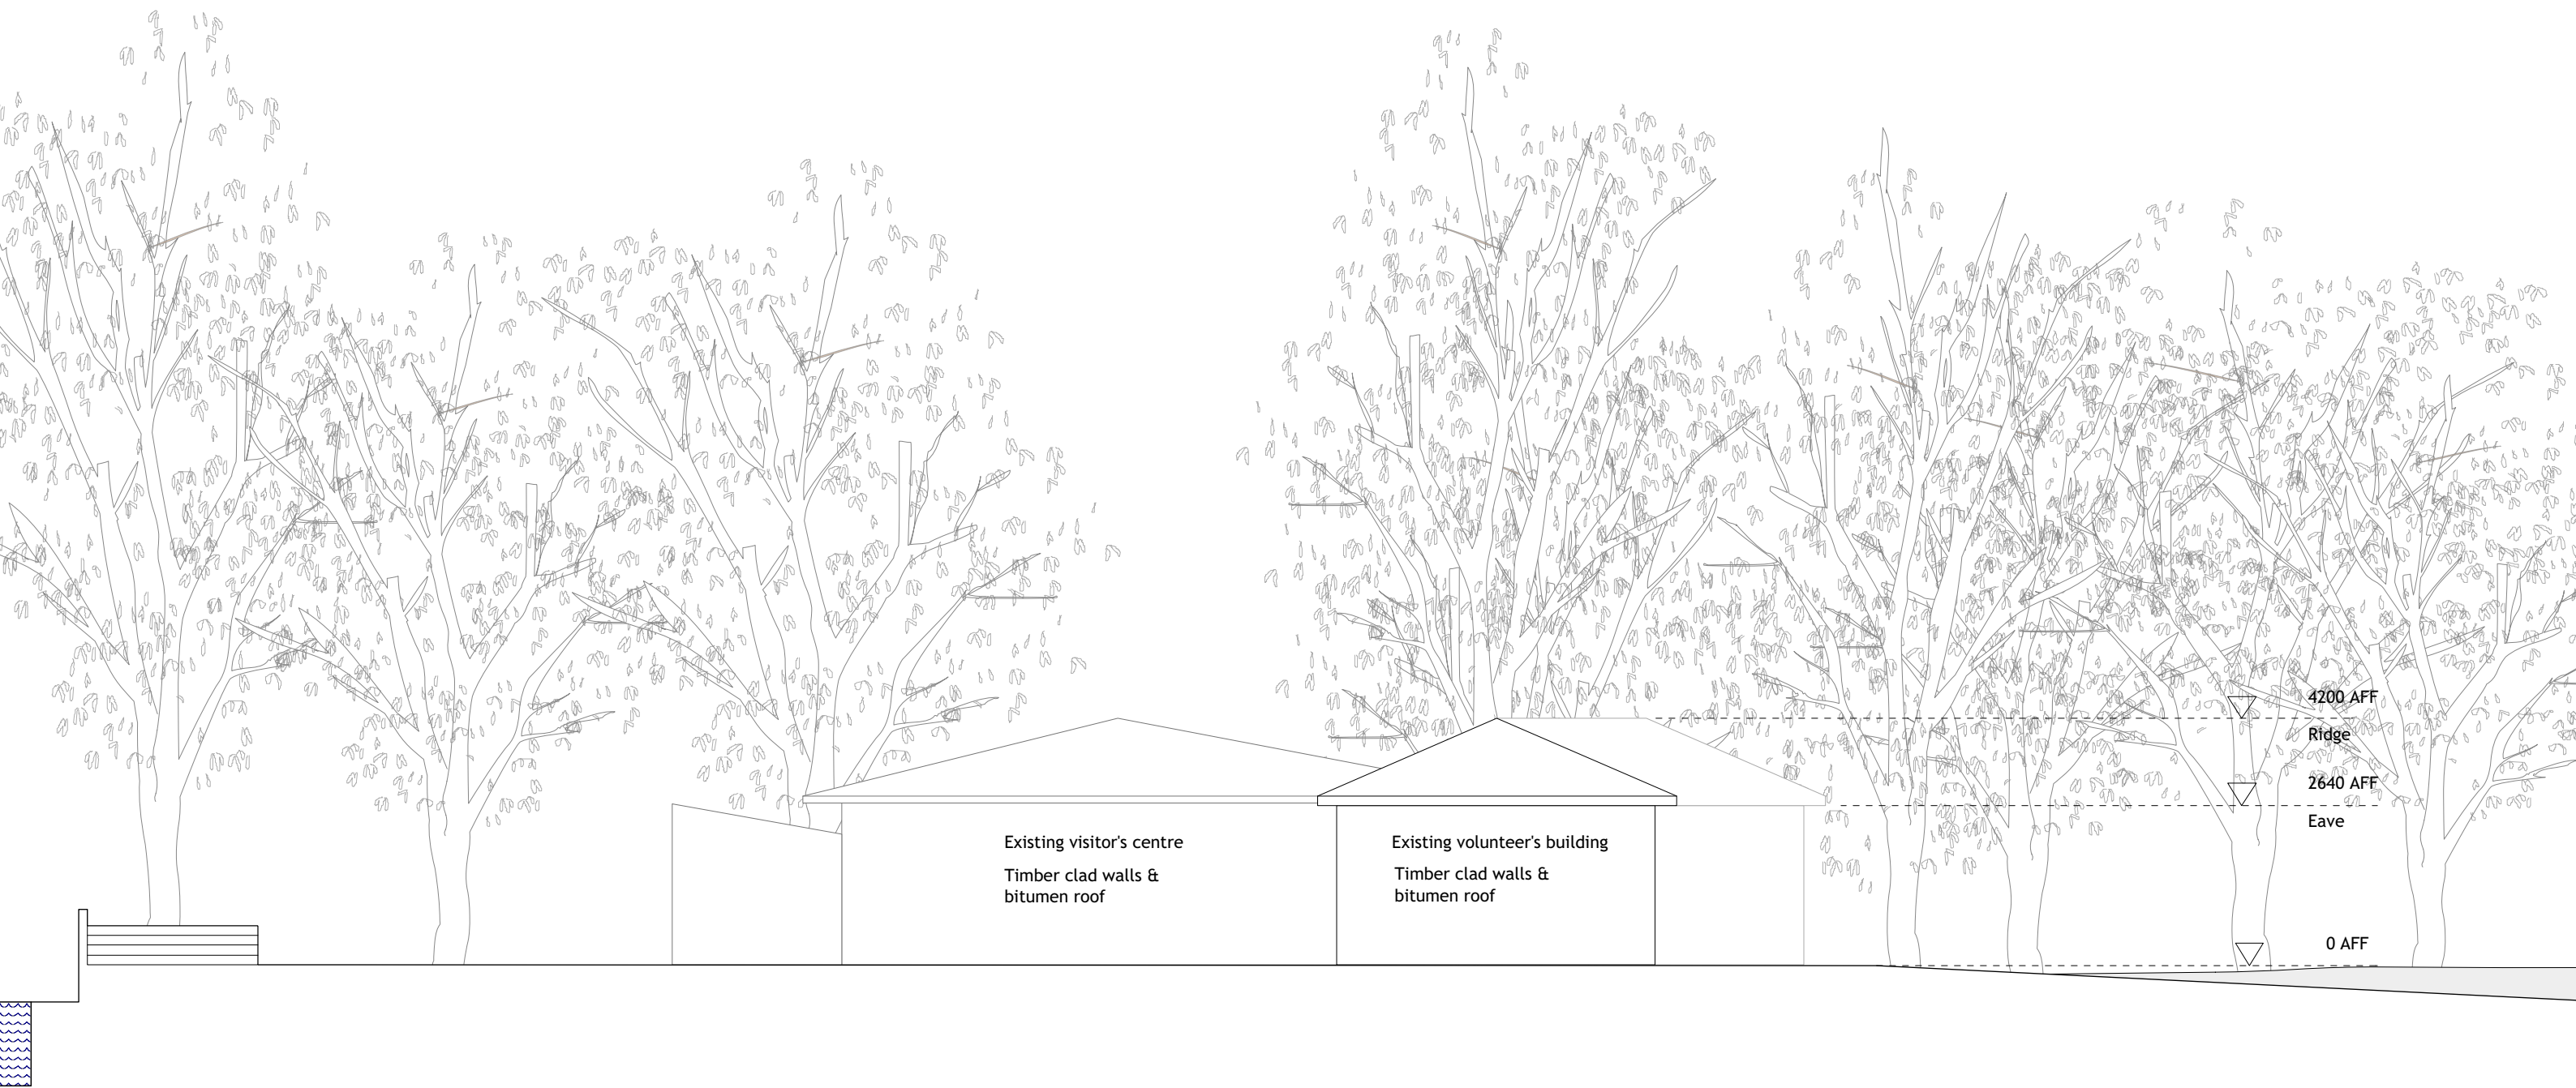

01 North Elevation
1:100


P01 10.11.17 Issued for Planning Additional Info

erectarchitecture.

22b Regent Studios, 8 Andrews Rd, London E8 4QN, t.020 72546336

client **London Wildlife Trust**
project **Camley Street Natural Park**
title **Existing North Elevation**
scale/date **1:100 at A3 10.11.17**
drwg no **342- EX13-P01**

0m 1m 5m 1:100

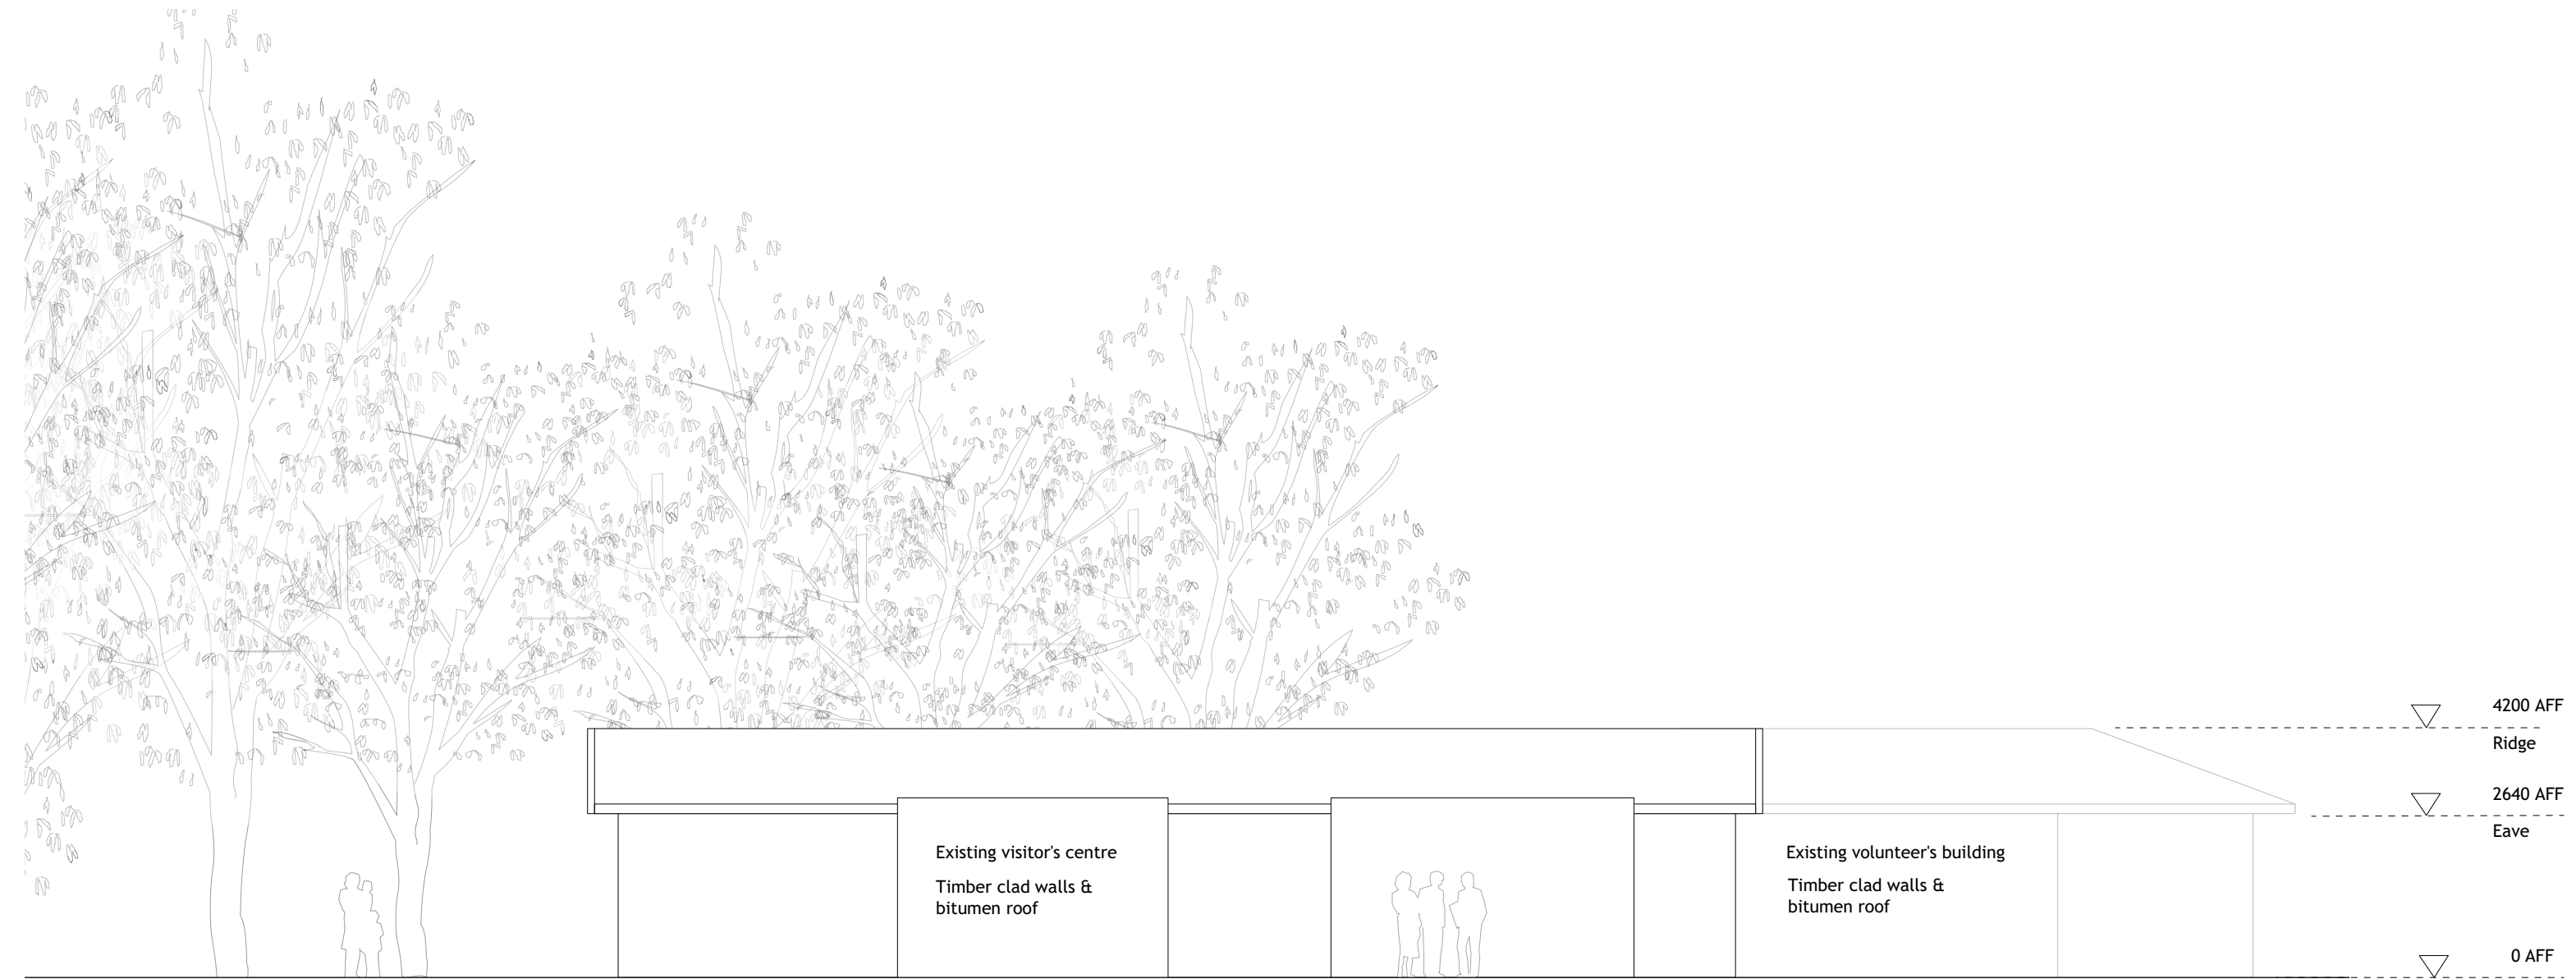

01 East Elevation

1:100


P01 10.11.17 Issued for Planning Additional Info

erectarchitecture.

22b Regent Studios, 8 Andrews Rd, London E8 4QN, t.020 72546336

client **London Wildlife Trust**
 project **Camley Street Natural Park**
 title **Existing East Elevation**
 scale/date **1:100 at A3 10.11.17**
 drwg no **342- EX14-P01**

0m 1m 5m 1:100

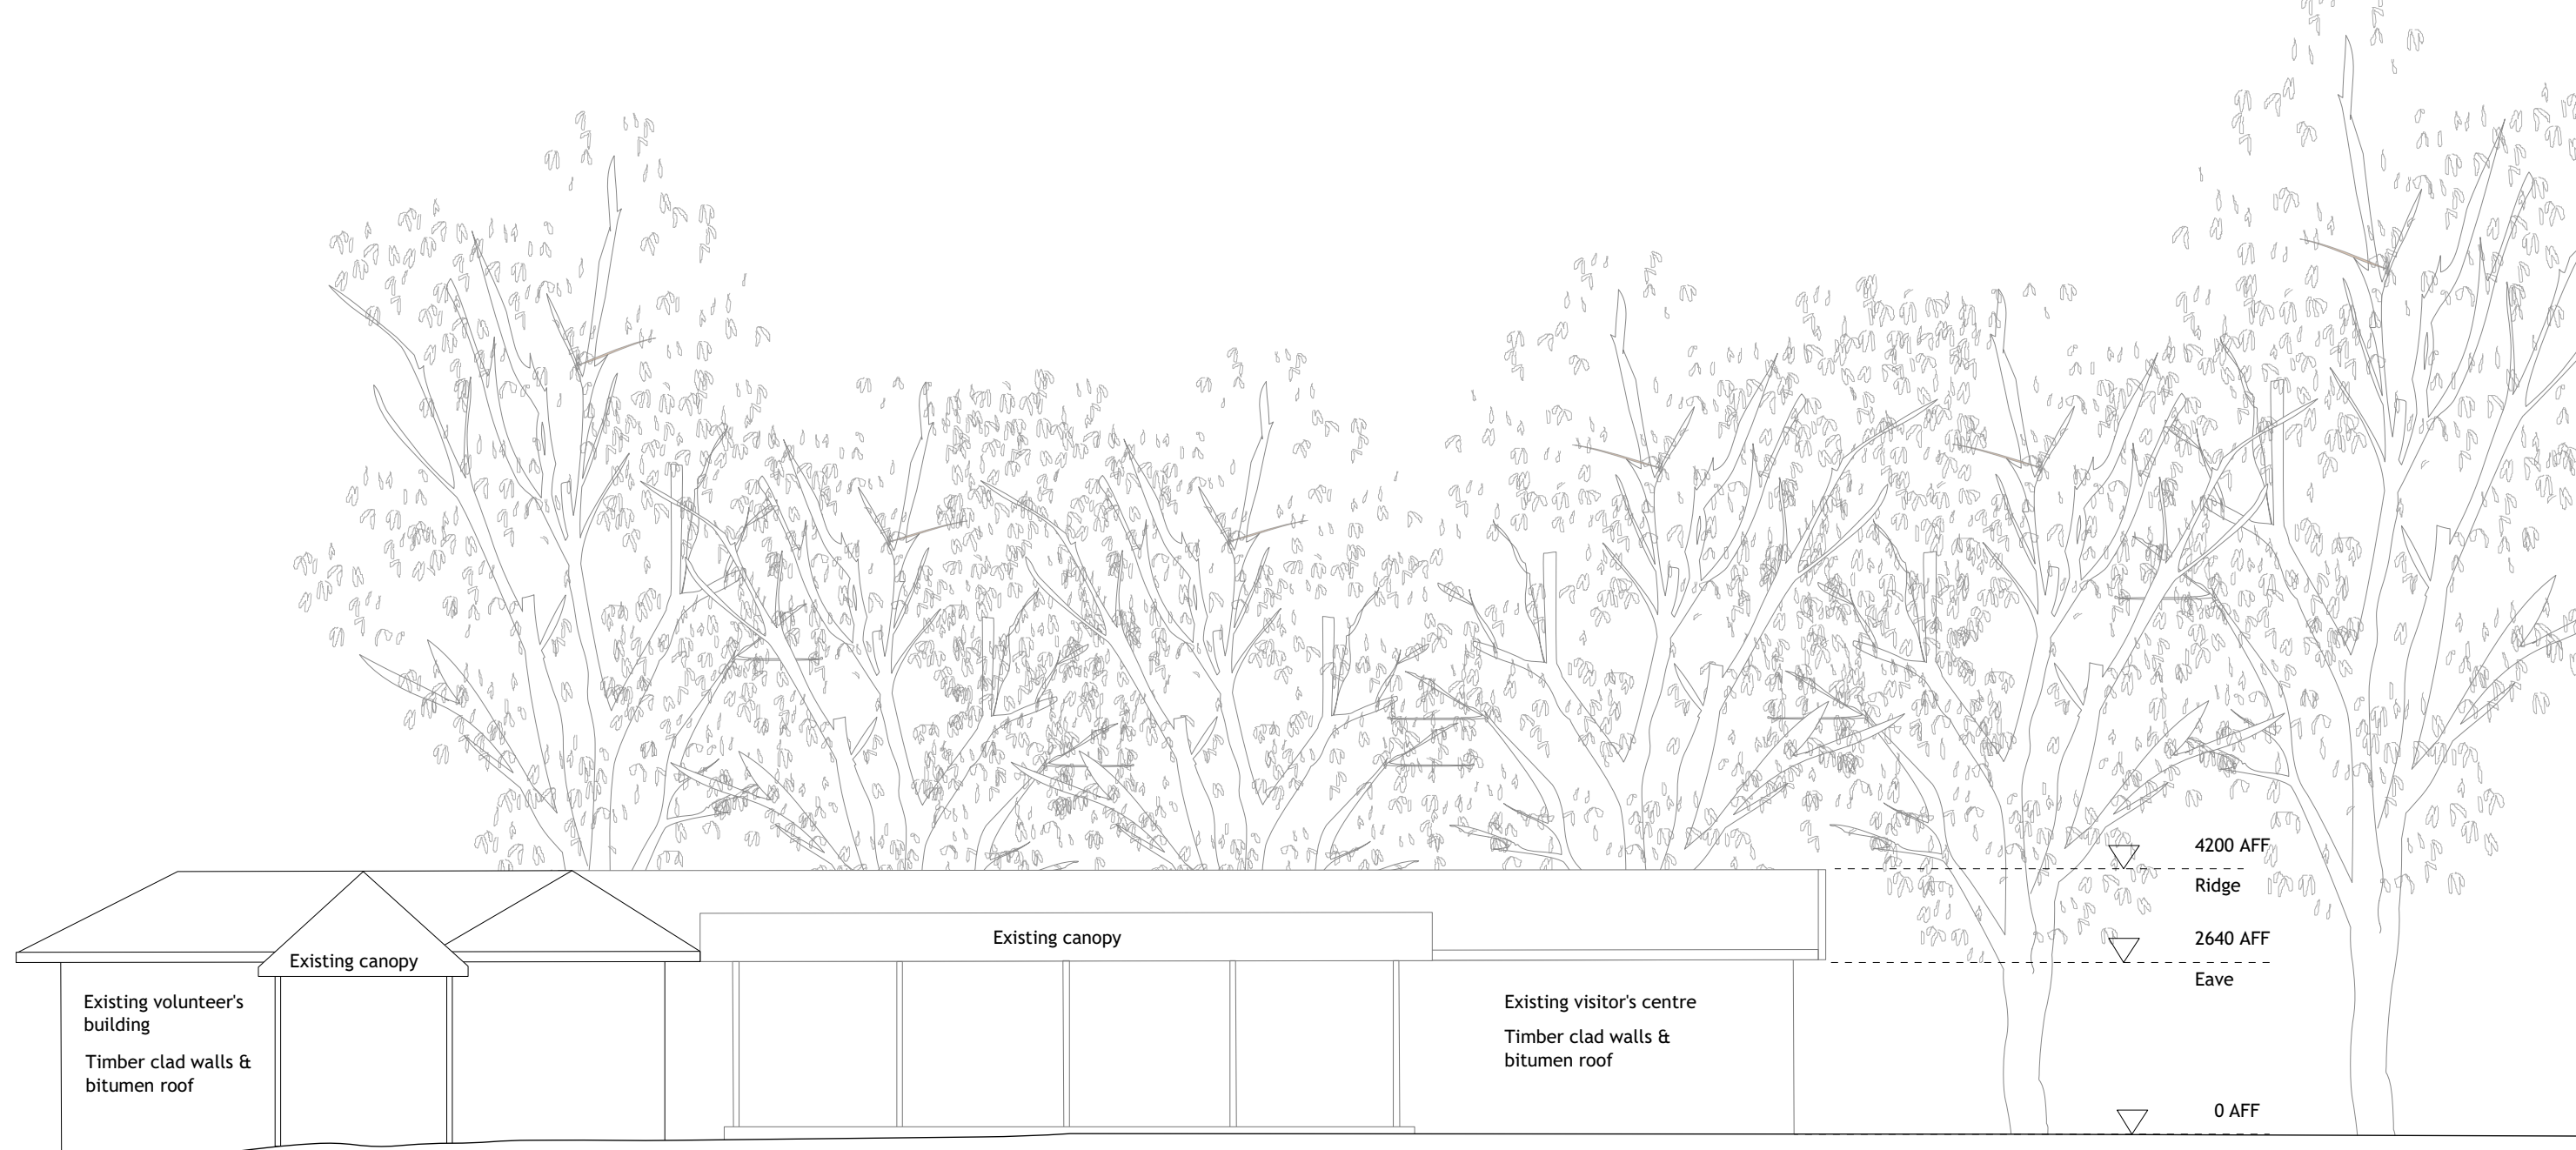

01 West Elevation
1:100

P01 10.11.17 Issued for Planning Additional Info

erectarchitecture.
22b Regent Studios, 8 Andrews Rd, London E8 4QN, t.020 72546336

client **London Wildlife Trust**
 project **Camley Street Natural Park**
 title **Existing West Elevation**
 scale/date **1:100 at A3 10.11.17**
 drwg no **342- EX15 -P01**

0m 1m 5m 1:100