

PROPOSED SIDE ELEVATION
scale 1:50

PROPOSED CURVED CORNER ELEVATION
scale 1:50

PROPOSED HEATH STREET ELEVATION
scale 1:50

Client/Job No.	Knight Frank/SOxxxx
Job Title/Site	External Signage Layout/Heath Street 101
Drawing Title	DRG001a - Existing Elevation

Revisions		
B	05.05.2017	layout updated - side elevation fascia extended
C	14.06.2017	layout updated following initial site visit - allowing for curved fascia, internal pillars
D	15.06.2017	layout updated, large MBX, A1 window displays reduced to 12no, projector removed
E	22.06.2017	layout updated, projector positioned to far right
F	25.07.2017	layout updated
G	27.07.2017	layout updated.JD
H	27.07.2017	layout updated.JD


Issue No.	PM	Drawn by	Survey by
12	BP	RB/JD	SM
Date 1st drawn			
27.04.2017			
Scale at A3			
1:50			
File reference			
\\GRAFFITI-SERVER\media2\PROJECTS - GRAFFITI\Knight Frank\Hampstead\Heath Street 101\Production			

Design House
Swift Business Park
Burwash Road
Broad Oak
Heathfield
East Sussex
TN21 8UP
Tel: (01435) 866763
Fax: (01435) 867213
Email: sales@graffitidesign.co.uk

Graffiti design International Ltd own the copyright of this design. Reproduction of this artwork or any part thereof without written permission from Graffiti Design International Ltd will be subject to a minimum charge of £150 for copyright infringement.

All dimensions are in millimetres unless otherwise stated. Please check details are accurate before production.



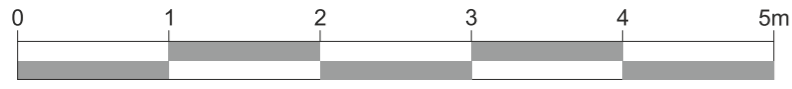

scale 1:50@A3



Client/Job No.	Knight Frank/SOxxxx		
Job Title/Site	External Signage Layout/Heath Street 101		
Drawing Title	DRG001b - Proposed Signage Layout		

Revisions		
D	15.06.2017	layout updated, large MBX, A1 window displays reduced to 12no, projector removed
E	22.06.2017	layout updated, projector positioned to far right
F	25.07.2017	layout updated
G	27.07.2017	layout updated.JD
H	27.07.2017	layout updated.JD
J	10.11.2017	Spec. updated.JD
K	16.11.2017	Spec. updated.JD

Issue No.	PM	Drawn by	Survey by
12	BP	RB/JD	SM
Date 1st drawn			
27.04.2017			
Scale at A3			
1:50			
File reference			
\\GRAFFITI-SERVER\media2\PROJECTS - GRAFFITI\Knight Frank\Hampstead\Heath Street 101\Production			



Design House
Swift Business Park
Burwash Road
Broad Oak
Heathfield
East Sussex
TN21 8UP
Tel: (01435) 866763
Fax: (01435) 867213
Email: sales@graffitidesign.co.uk

Graffiti design International Ltd own the copyright of this design. Reproduction of this artwork or any part thereof without written permission from Graffiti Design International Ltd will be subject to a minimum charge of £150 for copyright infringement.


All dimensions are in millimetres unless otherwise stated. Please check details are accurate before production.



www.graffitidesign.co.uk

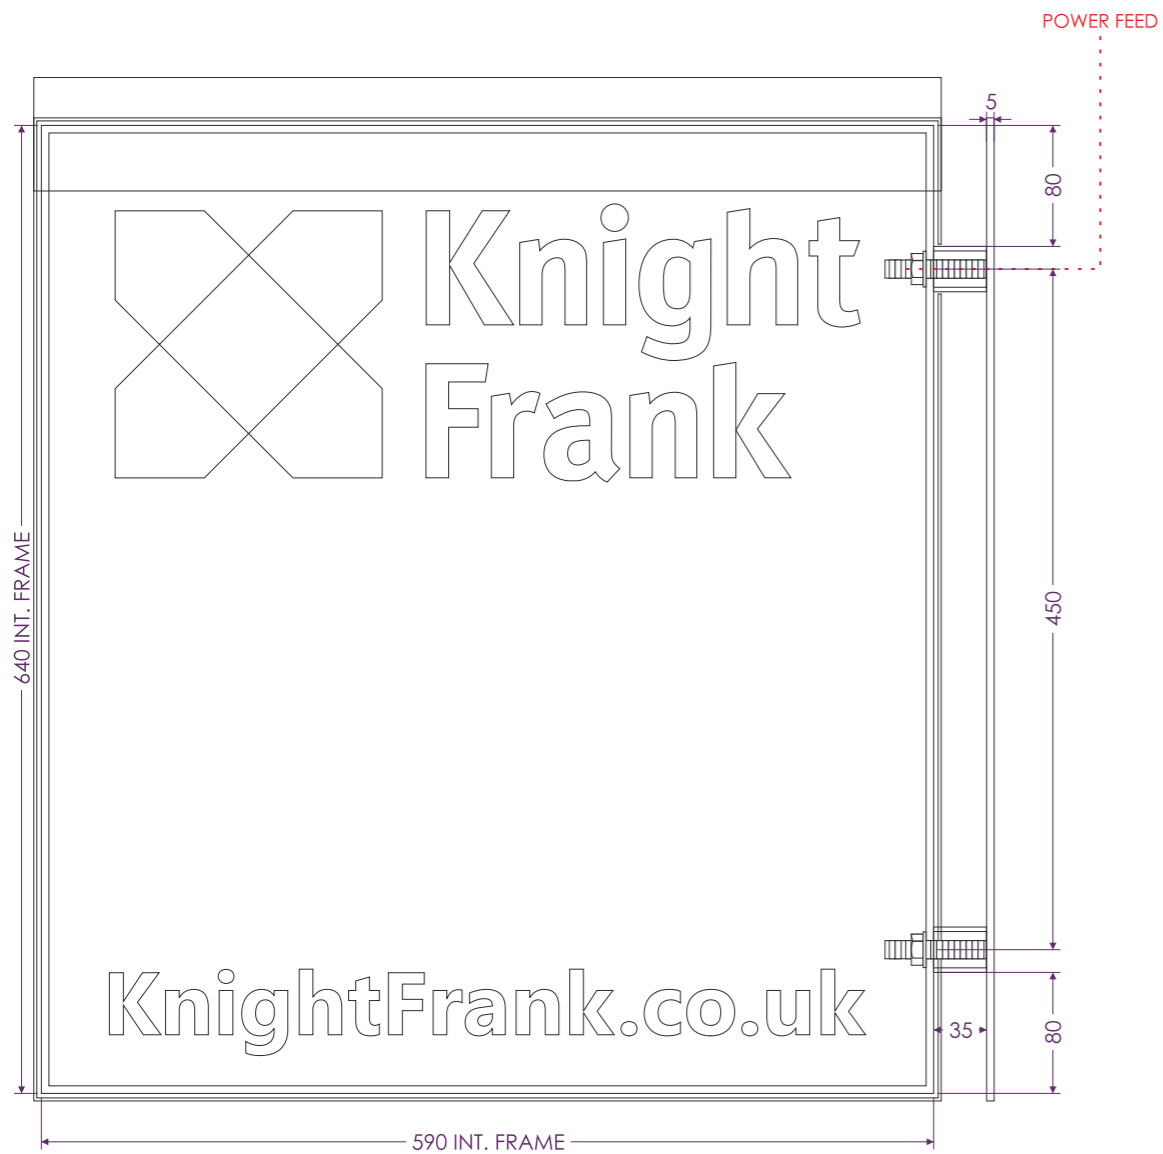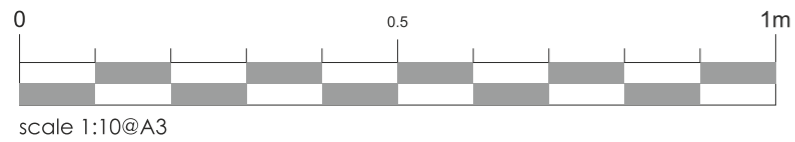

L/R ELEVATION SECTION
scale 1:5

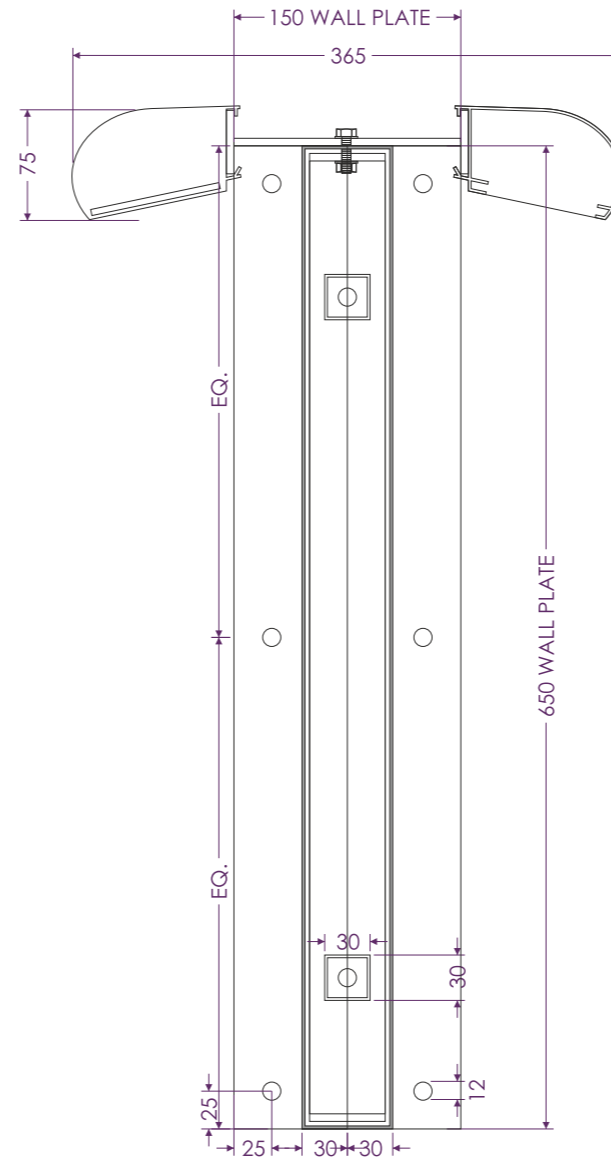

FRONT EDGE SECTION DETAIL
scale 1:5



COLOURWAYS
scale 1:10

PROJECTOR				PROD. FILES
FACE TRAYS/PANELS	2mm aluminium (2no trays)	FOLD	box/router	X
PAINT/FINISH	RAL6012 SG dark green			
RETURN FIXINGS	PK20mm dome head (paint to match tray)			
INTERNAL FRAME	50x5mm steel bar(*1)	FINISH	red oxide only	
ARMS	30x30mm SHS steel box	FINISH	RAL6012 SG dark green	
WALL PLATE/BRACKET	5mm mild steel	FINISH	RAL6012 SG dark green	
WALL FIXINGS	6no M8/M10 bolt fix (TBC)			
TEXT DETAIL	3mm aluminium paint finished RAL3020 SG red + RAL9003 SG white bonded to alu. tray			X
ILLUMINATION	2no alu. trough lights paint finished RAL6012 SG dark green			
TRANSFORMER/S	mount remotely			
VINYL	IP3001 Paint mask			X
QUANTITY	1 no units			
OTHER DETAIL	(*1) SHS welded to internal frame (rather than wall plate)			

Client/Job No.	Knight Frank/SOxxxx		
Job Title/Site	External Signage Layout/Heath Street 101		
Drawing Title	DRG002 - Proposed Projector Detail		

Revisions			
A	05.05.2017	layout updated	
B	05.05.2017	layout updated - side elevation fascia extended	
C	26.09.2017	Revised location + size. JD	

Issue No.	PM	Drawn by	Survey by
12	BP	RB/JD	SM
Date 1st drawn			
26.05.2017			
Scale at A3			
1:10 + 1:5			
File reference			
\\GRAFFITI-SERVER\media2\PROJECTS - GRAFFITI\Knight Frank\Hampstead\Heath Street 101\Production			



Design House
Swift Business Park
Burwash Road
Broad Oak
Heathfield
East Sussex
TN21 8UP
Tel: (01435) 866763
Fax: (01435) 867213
Email: sales@graffitidesign.co.uk

Griffiti design International Ltd own the copyright of this design. Reproduction of this artwork or any part thereof without written permission from Griffiti Design International Ltd will be subject to a minimum charge of £150 for copyright infringement.

All dimensions are in millimetres unless otherwise stated. Please check details are accurate before production.





www.graffitidesign.co.uk

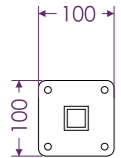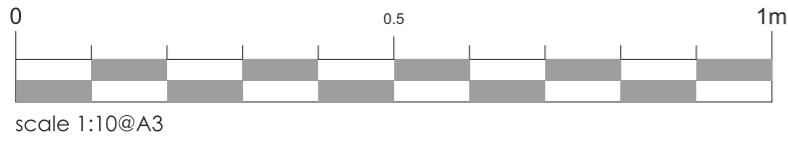

100x100x5mm fixing plate welded to frame with 4no 6.5mm dia. fixing holes
2no per unit
fixings to ceiling to be determined on site by fitter

THIS WILL NOT BE ILLUMINATED

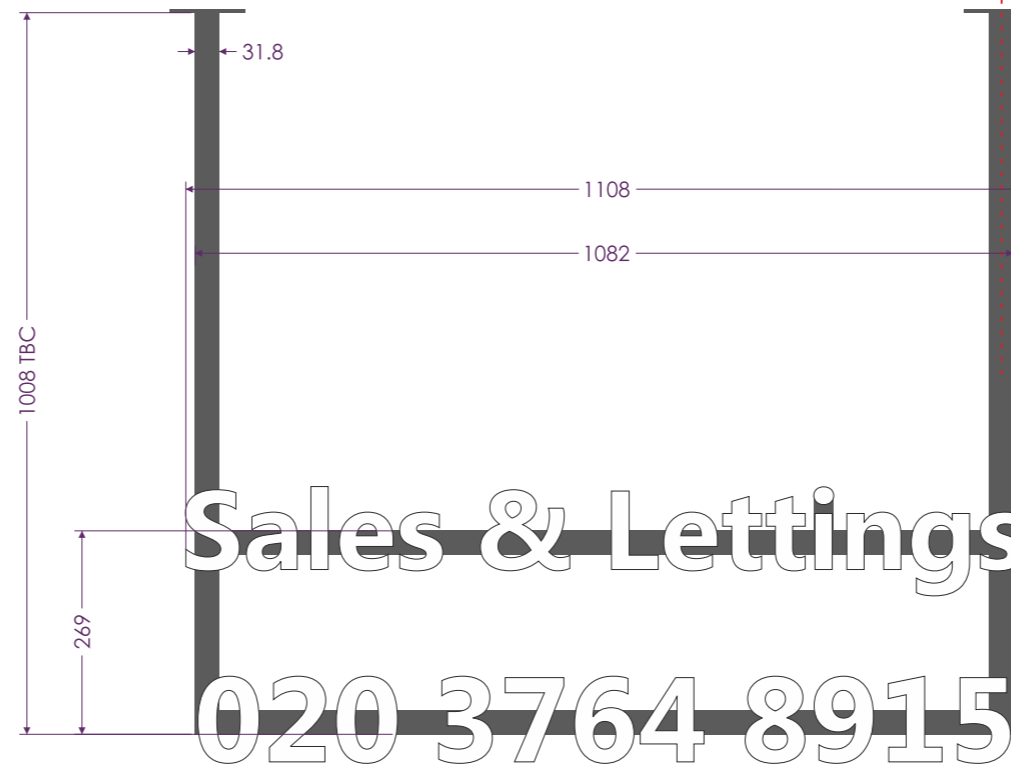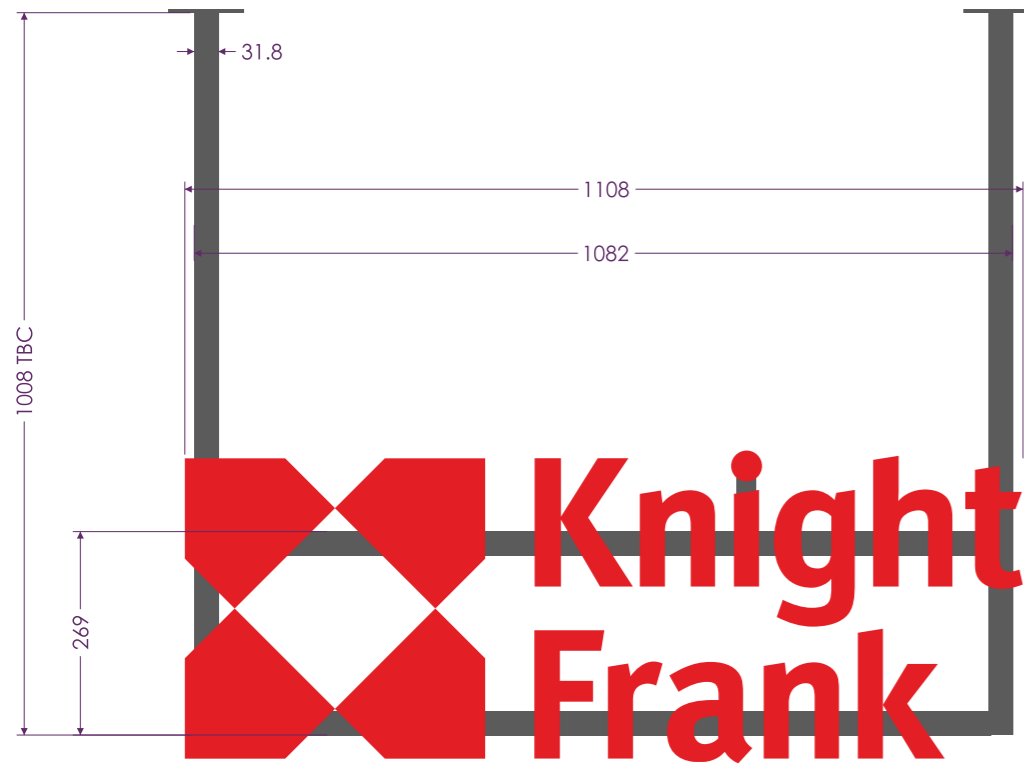

33mm deep illuminated logo mounted directly to fabricated 31.8 x 31.8mm (1.25"x1.25") aluminium box section (U channel on horizontals)
aluminium frame and ceiling plates paint finished to RAL7043 grey
letters fixed to frame via M4 taps and M4x10mm pan head screws

Qty: 1no e/a unit

power supplies mounted in ceiling void (TBC)
transformer to be clearly labelled
1no 150va/24v converter

PROPOSED MBX ILLUMINATED TEXT/LOGO
+ ALUMINIUM HANGING FRAME
scale 1:10


Client/Job No.	Revisions
Knight Frank/SOxxxx	A 27.09.2017 Reduced Dims of KF First Floor Sign + Updated Tel. No. JD
Job Title/Site	
External Signage Layout/Heath Street 101	
Drawing Title	
DRG003 - Proposed Hanging MBX Detail	

Issue No.	PM	Drawn by	Survey by
12	BP	RB/JD	SM
Date 1st drawn			
15.06.2017			
Scale at A3			
1:10			
File reference			
\\GRAFFITI-SERVER\media2\PROJECTS - GRAFFITI\Knight Frank\Hampstead\Heath Street 101\Production			

Design House
Swift Business Park
Burwash Road
Broad Oak
Heathfield
East Sussex
TN21 8UP
Tel: (01435) 866763
Fax: (01435) 867213
Email: sales@graffitidesign.co.uk

Graffiti design International Ltd own the copyright of this design. Reproduction of this artwork or any part thereof without written permission from Graffiti Design International Ltd will be subject to a minimum charge of £150 for copyright infringement.

All dimensions are in millimetres unless otherwise stated. Please check details are accurate before production.

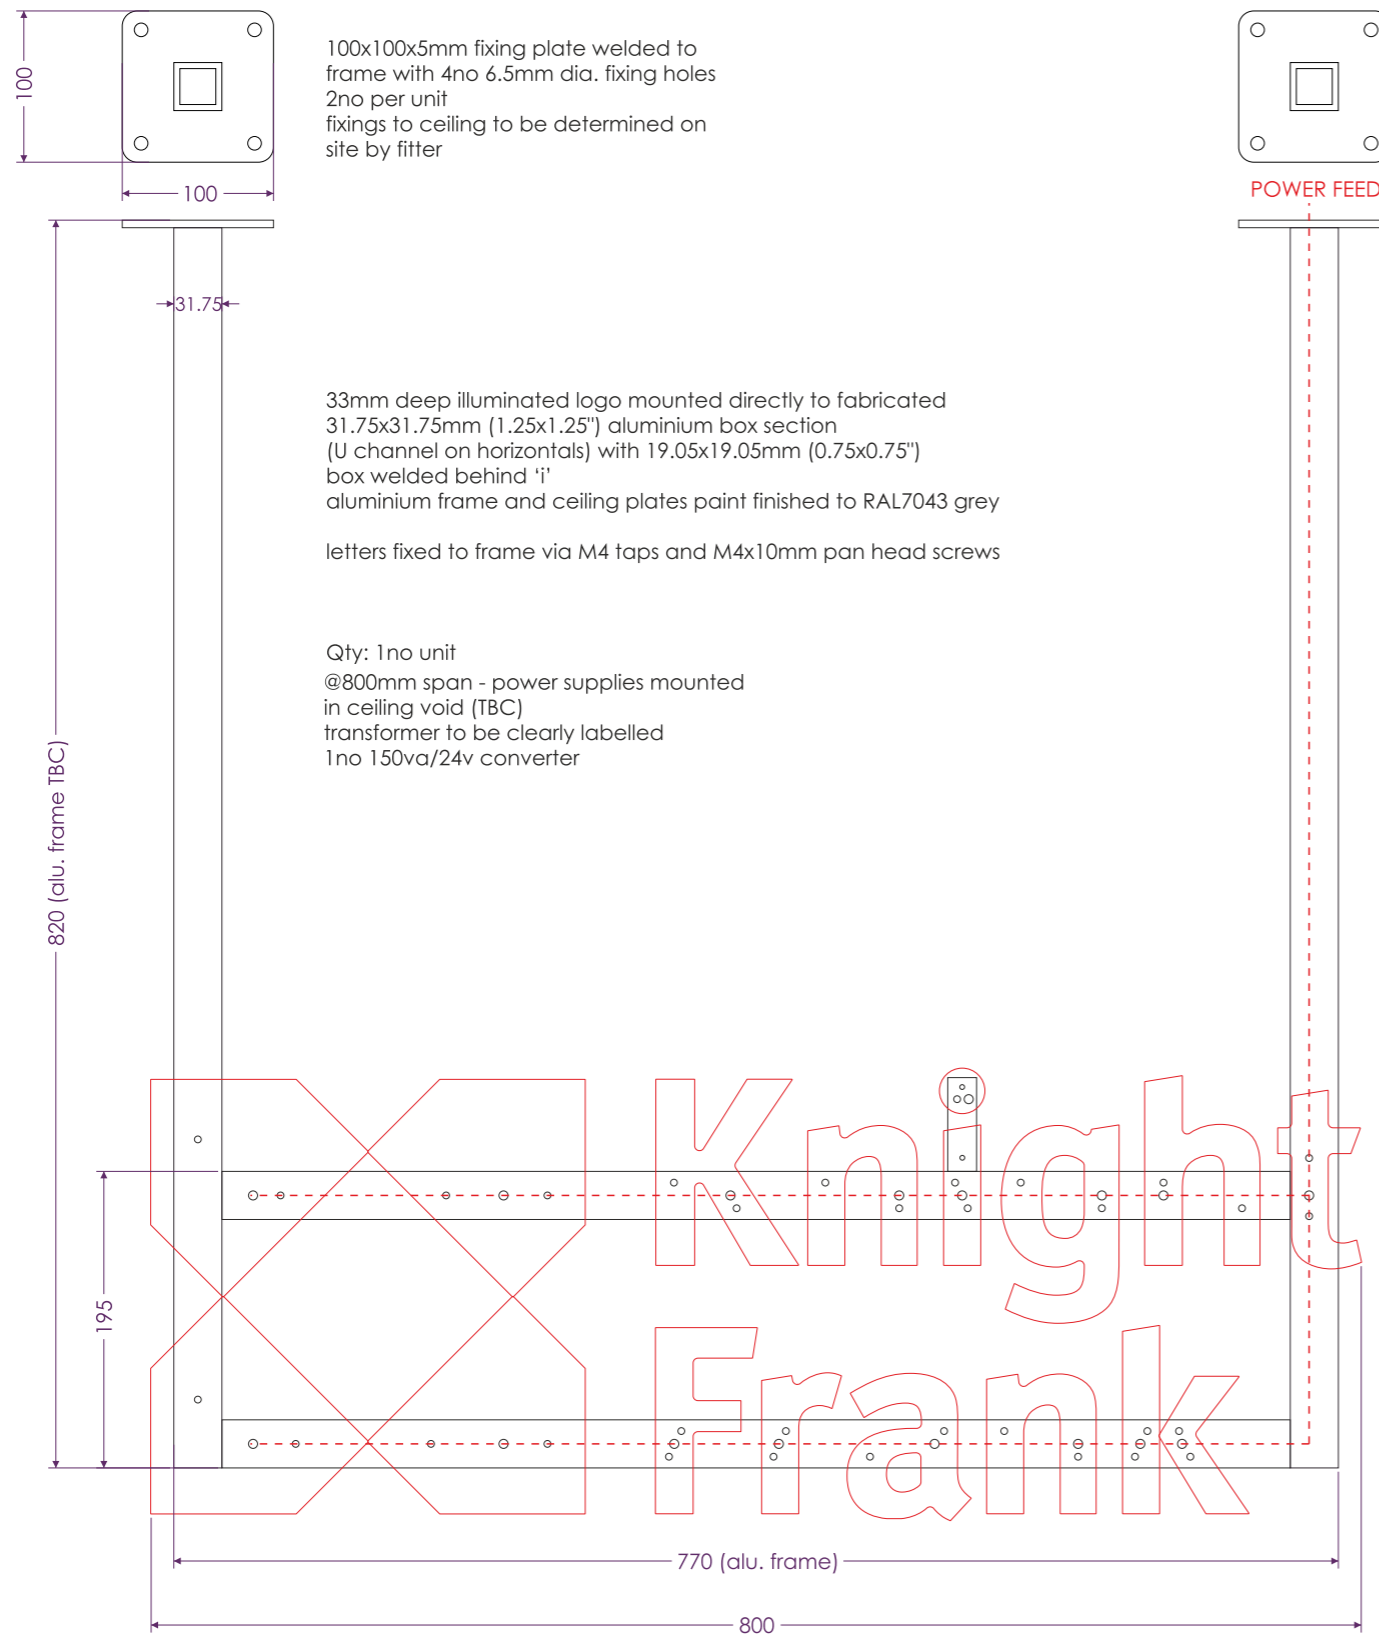


100x100x5mm fixing plate welded to frame with 4no 6.5mm dia. fixing holes
2no per unit
fixings to ceiling to be determined on site by fitter



33mm deep illuminated logo mounted directly to fabricated 31.75x31.75mm (1.25x1.25") aluminium box section (U channel on horizontals) with 19.05x19.05mm (0.75x0.75") box welded behind 'i' aluminium frame and ceiling plates paint finished to RAL7043 grey

letters fixed to frame via M4 taps and M4x10mm pan head screws

Qty: 1no unit
@800mm span - power supplies mounted in ceiling void (TBC)
transformer to be clearly labelled
1no 150va/24v converter

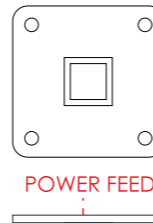

POWER FEED

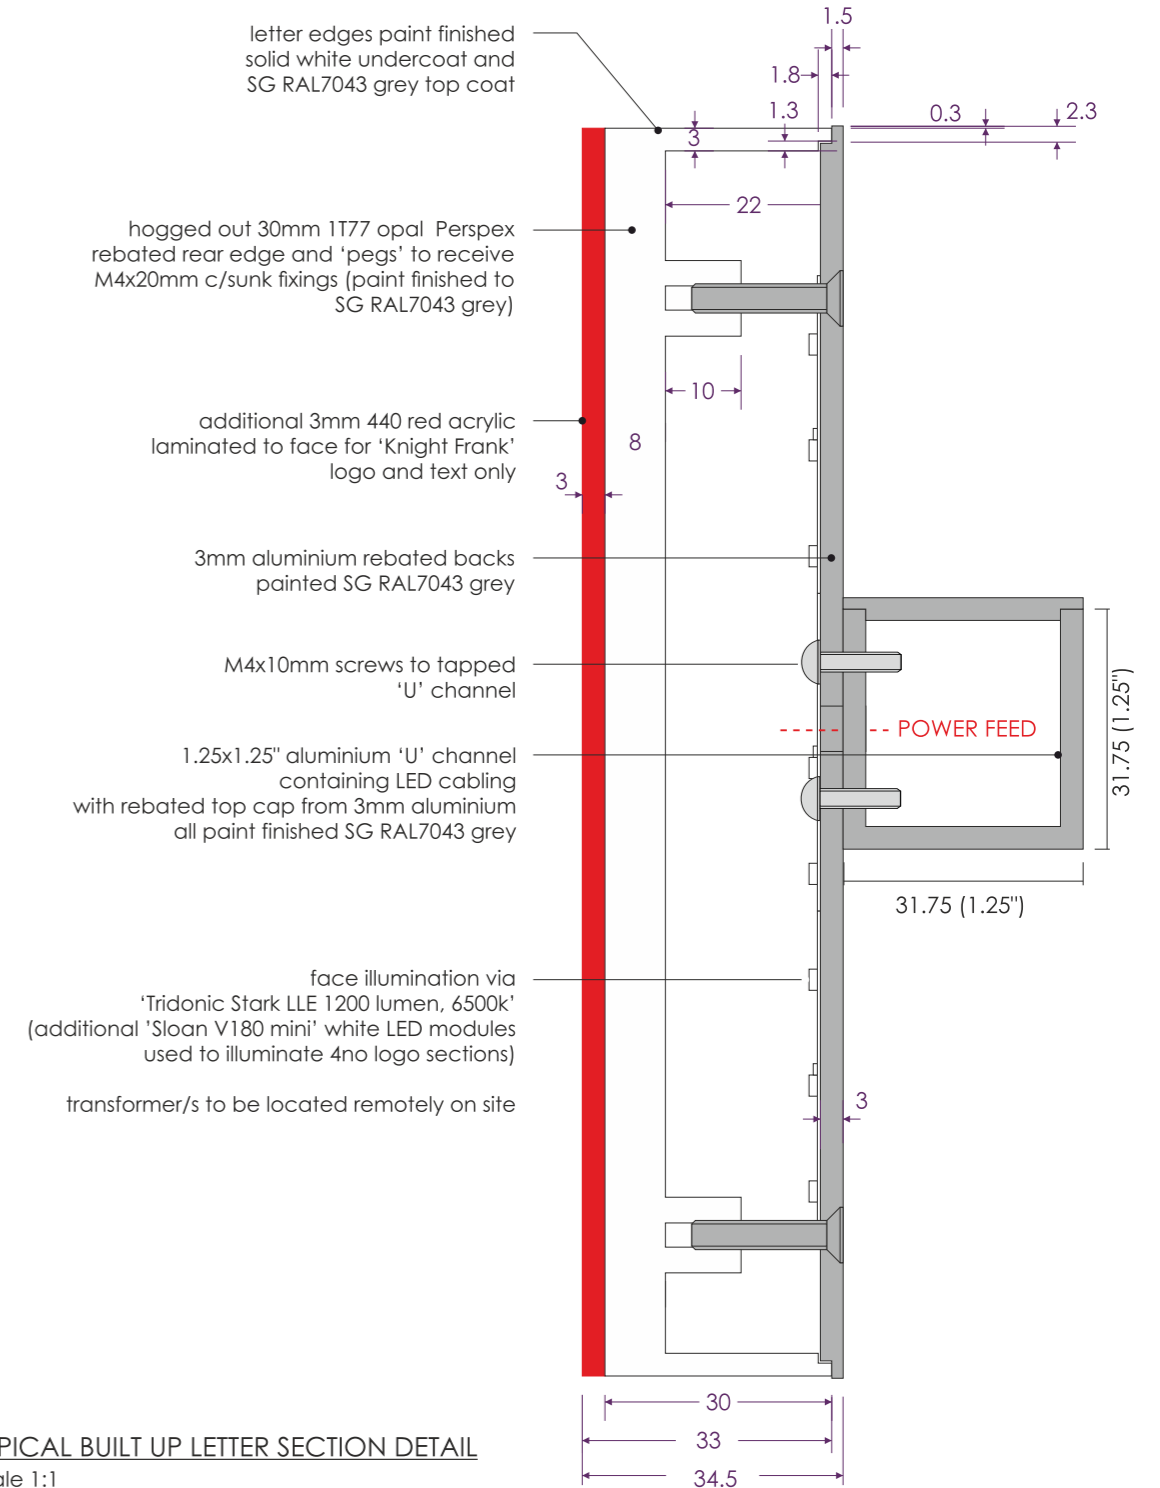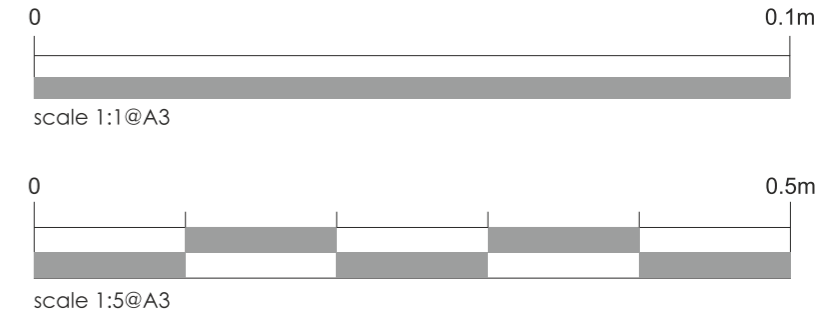

letter edges paint finished solid white undercoat and SG RAL7043 grey top coat

hogged out 30mm 1177 opal Perspex rebated rear edge and 'pegs' to receive M4x20mm c/sunk fixings (paint finished to SG RAL7043 grey)

additional 3mm 440 red acrylic laminated to face for 'Knight Frank' logo and text only

3mm aluminium rebated backs painted SG RAL7043 grey

M4x10mm screws to tapped 'U' channel

1.25x1.25" aluminium 'U' channel containing LED cabling with rebated top cap from 3mm aluminium all paint finished SG RAL7043 grey

face illumination via 'Tridonic Stark LLE 1200 lumen, 6500k' (additional 'Sloan V180 mini' white LED modules used to illuminate 4no logo sections)

transformer/s to be located remotely on site

PROPOSED HOGGED OUT ACRYLIC MBX ILLUMINATED TEXT/LOGO + ALUMINIUM HANGING FRAME
scale 1:5

TYPICAL BUILT UP LETTER SECTION DETAIL
scale 1:1

Client/Job No.	Revisions
Knight Frank/SOxxxx	
Job Title/Site	
External Signage Layout/Heath Street 101	
Drawing Title	
DRG004a - Proposed Hanging MBX Detail	


Issue No.	PM	Drawn by	Survey by
12	BP	RB/JD	SM
Date 1st drawn			
26.05.2017			
Scale at A3			
1:5 + 1:1			
File reference			
\\GRAFFITI-SERVER\media2\PROJECTS - GRAFFITI\Knight Frank\Hampstead\Heath Street 101\Production			

Design House
Swift Business Park
Burwash Road
Broad Oak
Heathfield
East Sussex
TN21 8UP
Tel: (01435) 866763
Fax: (01435) 867213
Email: sales@graffitidesign.co.uk

Griffith design International Ltd own the copyright of this design. Reproduction of this artwork or any part thereof without written permission from Griffith Design International Ltd will be subject to a minimum charge of £150 for copyright infringement.

All dimensions are in millimetres unless otherwise stated. Please check details are accurate before production.



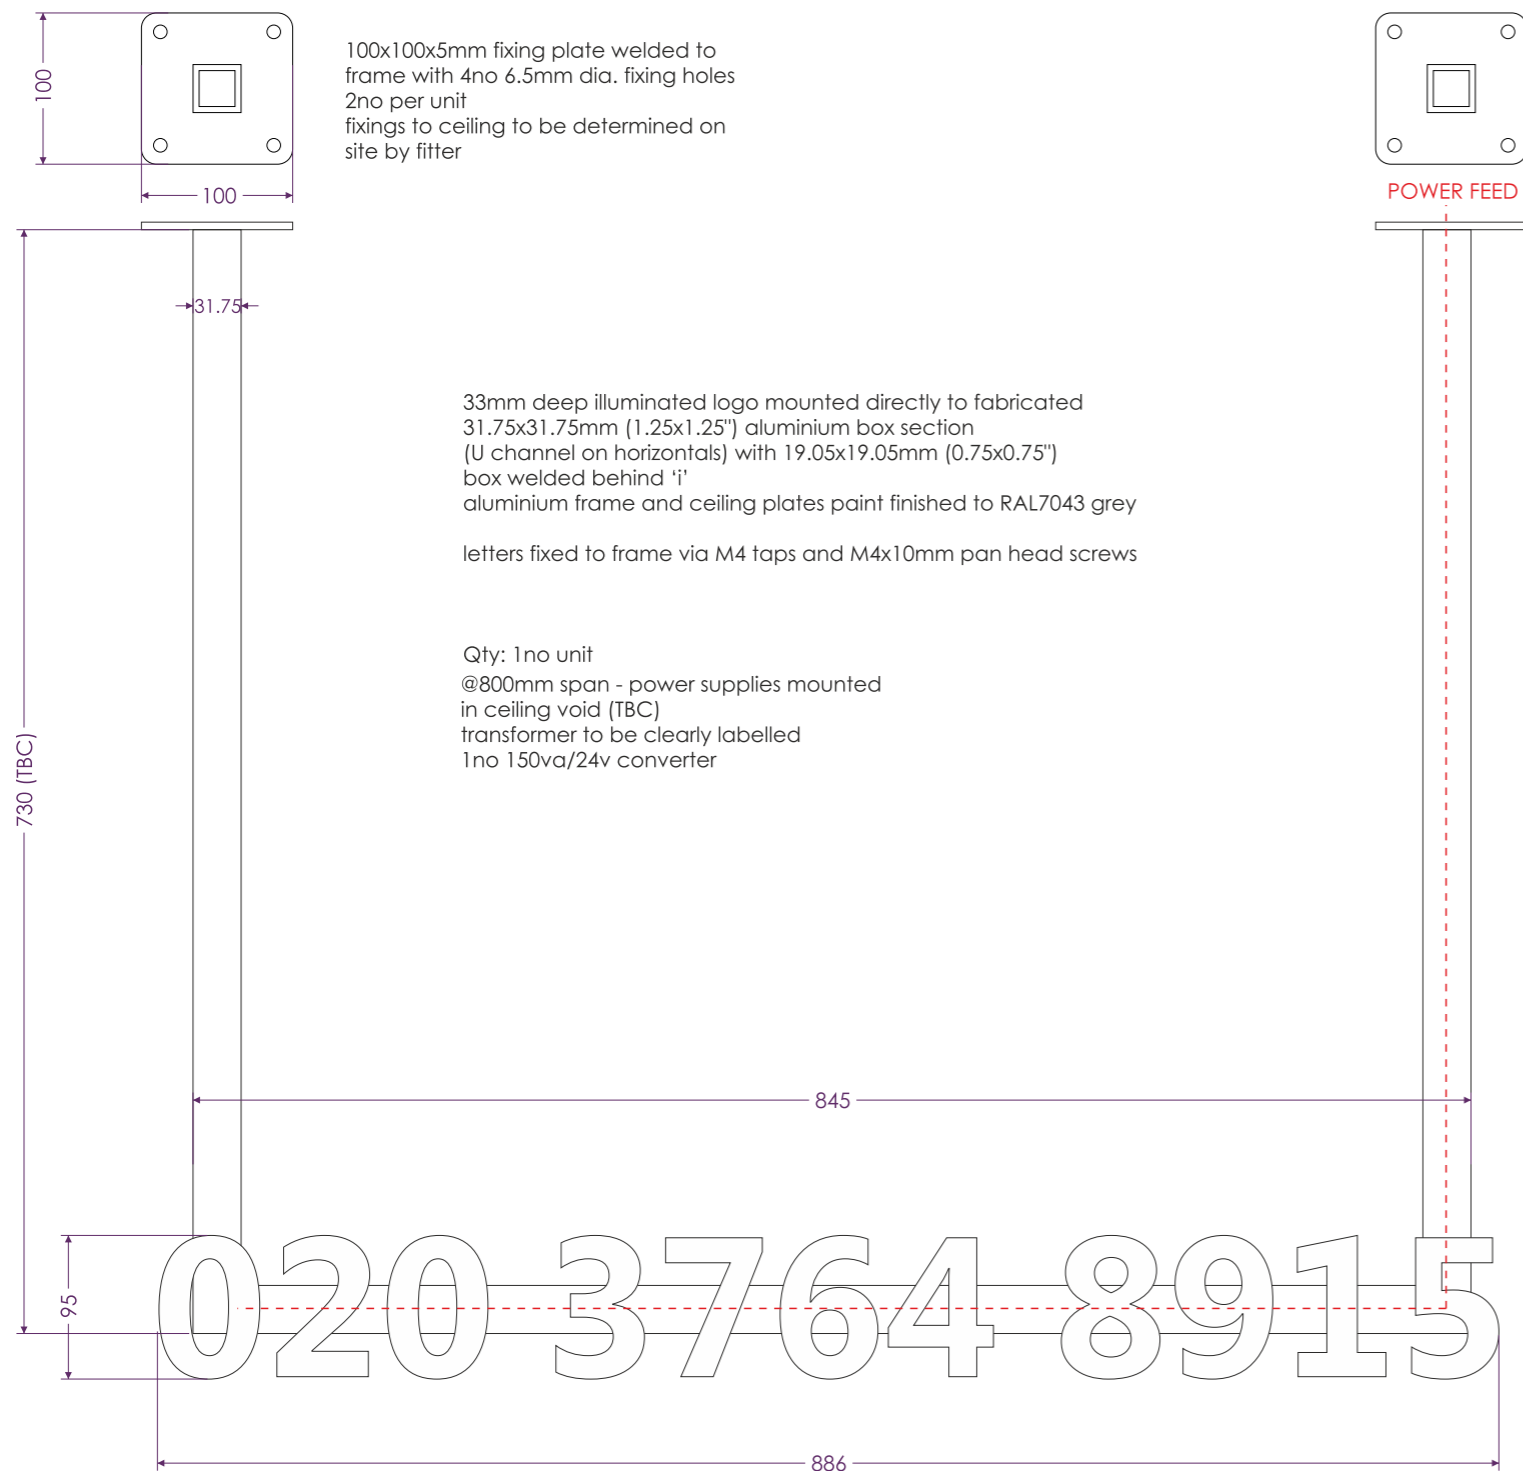




100x100x5mm fixing plate welded to frame with 4no 6.5mm dia. fixing holes
2no per unit
fixings to ceiling to be determined on site by fitter

33mm deep illuminated logo mounted directly to fabricated 31.75x31.75mm (1.25x1.25") aluminium box section (U channel on horizontals) with 19.05x19.05mm (0.75x0.75") box welded behind 'i'
aluminium frame and ceiling plates paint finished to RAL7043 grey

letters fixed to frame via M4 taps and M4x10mm pan head screws

Qty: 1no unit
@800mm span - power supplies mounted in ceiling void (TBC)
transformer to be clearly labelled
1no 150va/24v converter

PROPOSED HOGGED OUT ACRYLIC MBX ILLUMINATED TEXT/LOGO + ALUMINIUM HANGING FRAME
scale 1:5

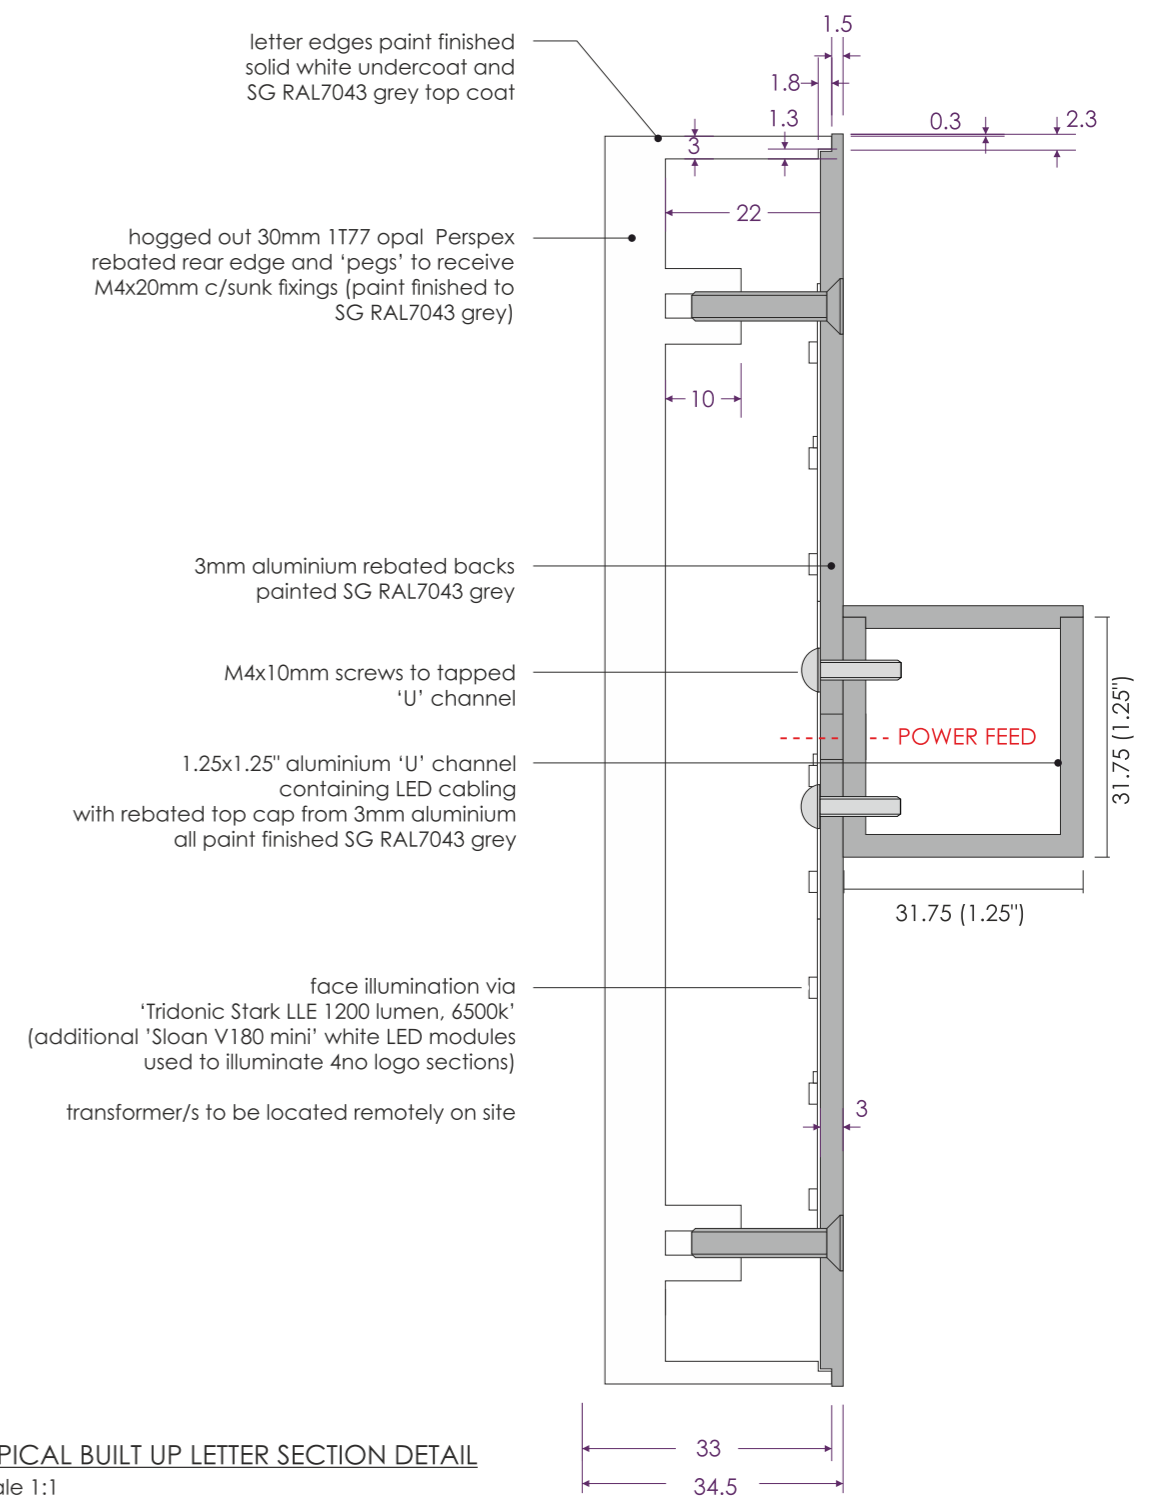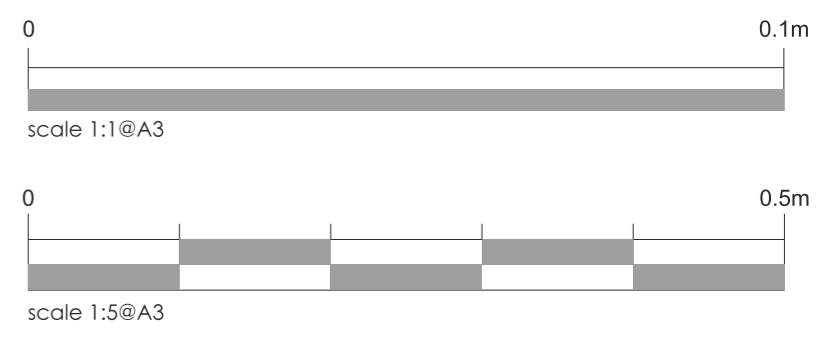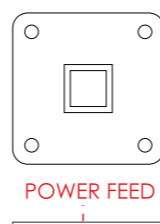

TYPICAL BUILT UP LETTER SECTION DETAIL
scale 1:1

Client/Job No.	Revisions
Knight Frank/SOxxxx	
Job Title/Site	
External Signage Layout/Heath Street 101	
Drawing Title	
DRG004b - Proposed Hanging MBX Detail	

Issue No.	PM	Drawn by	Survey by
12	BP	RB/JD	SM
Date 1st drawn			
26.05.2017			
Scale at A3			
1:5 + 1:1			
File reference			
\\GRAFFITI-SERVER\media2\PROJECTS - GRAFFITI\Knight Frank\Hampstead\Heath Street 101\Production			


Design House
Swift Business Park
Burwash Road
Broad Oak
Heathfield
East Sussex
TN21 8UP
Tel: (01435) 866763
Fax: (01435) 867213
Email: sales@graffitidesign.co.uk

Griffith Design International Ltd own the copyright of this design. Reproduction of this artwork or any part thereof without written permission from Griffith Design International Ltd will be subject to a minimum charge of £150 for copyright infringement.



All dimensions are in millimetres unless otherwise stated. Please check details are accurate before production.

graffiti design

www.graffitidesign.co.uk

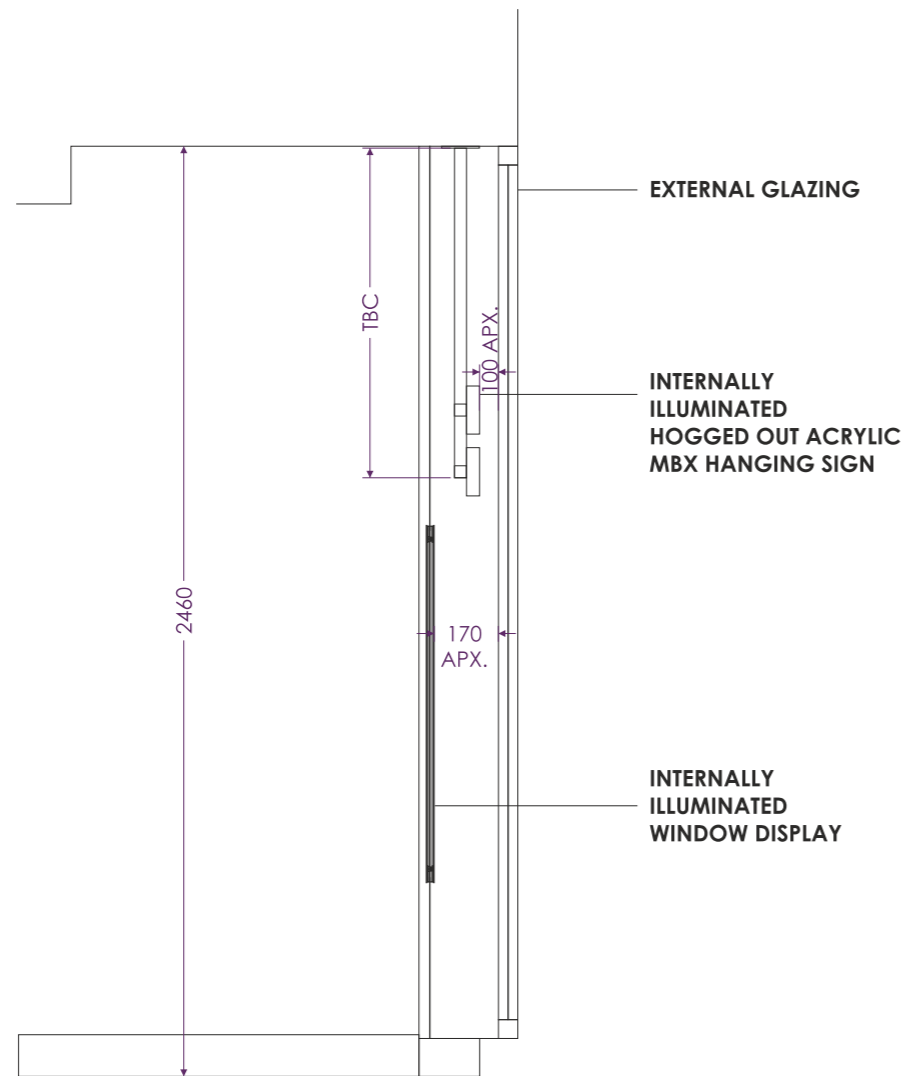

A-A SECTION DETAIL
scale 1:20

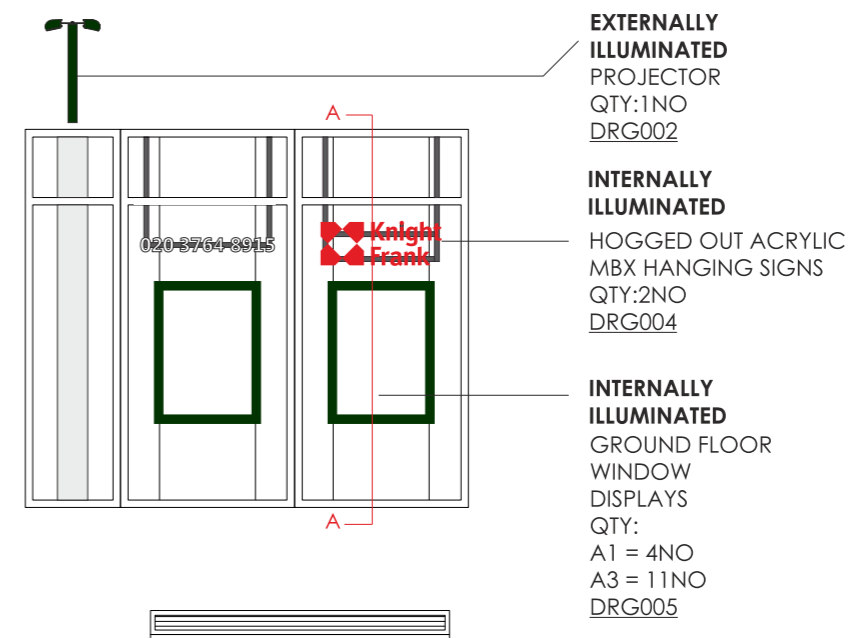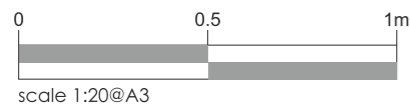

A-A SECTION REF.
scale 1:50



EXTERNALLY ILLUMINATED PROJECTOR
QTY:1NO
DRG002

INTERNALLY ILLUMINATED HOGGED OUT ACRYLIC MBX HANGING SIGNS
QTY:2NO
DRG004

INTERNALLY ILLUMINATED GROUND FLOOR WINDOW DISPLAYS
QTY:
A1 = 4NO
A3 = 11NO
DRG005

Client/Job No.	Revisions
Knight Frank/SOxxxx	
Job Title/Site	
External Signage Layout/Heath Street 101	
Drawing Title	
DRG004c - Proposed Hanging MBX Detail	

Issue No.	PM	Drawn by	Survey by
12	BP	RB/JD	SM
Date 1st drawn			
26.05.2017			
Scale at A3			
1:20 + 1:50			
File reference			
\\GRAFFITI-SERVER\media2\PROJECTS - GRAFFITI\Knight Frank\Hampstead\Heath Street 101\Production			

Design House
Swift Business Park
Burwash Road
Broad Oak
Heathfield
East Sussex
TN21 8UP
Tel: (01435) 866763
Fax: (01435) 867213
Email: sales@graffitidesign.co.uk

Graffiti design International Ltd own the copyright of this design. Reproduction of this artwork or any part thereof without written permission from Graffiti Design International Ltd will be subject to a minimum charge of £150 for copyright infringement.


All dimensions are in millimetres unless otherwise stated. Please check details are accurate before production.






www.graffitidesign.co.uk



scale 1:5@A3

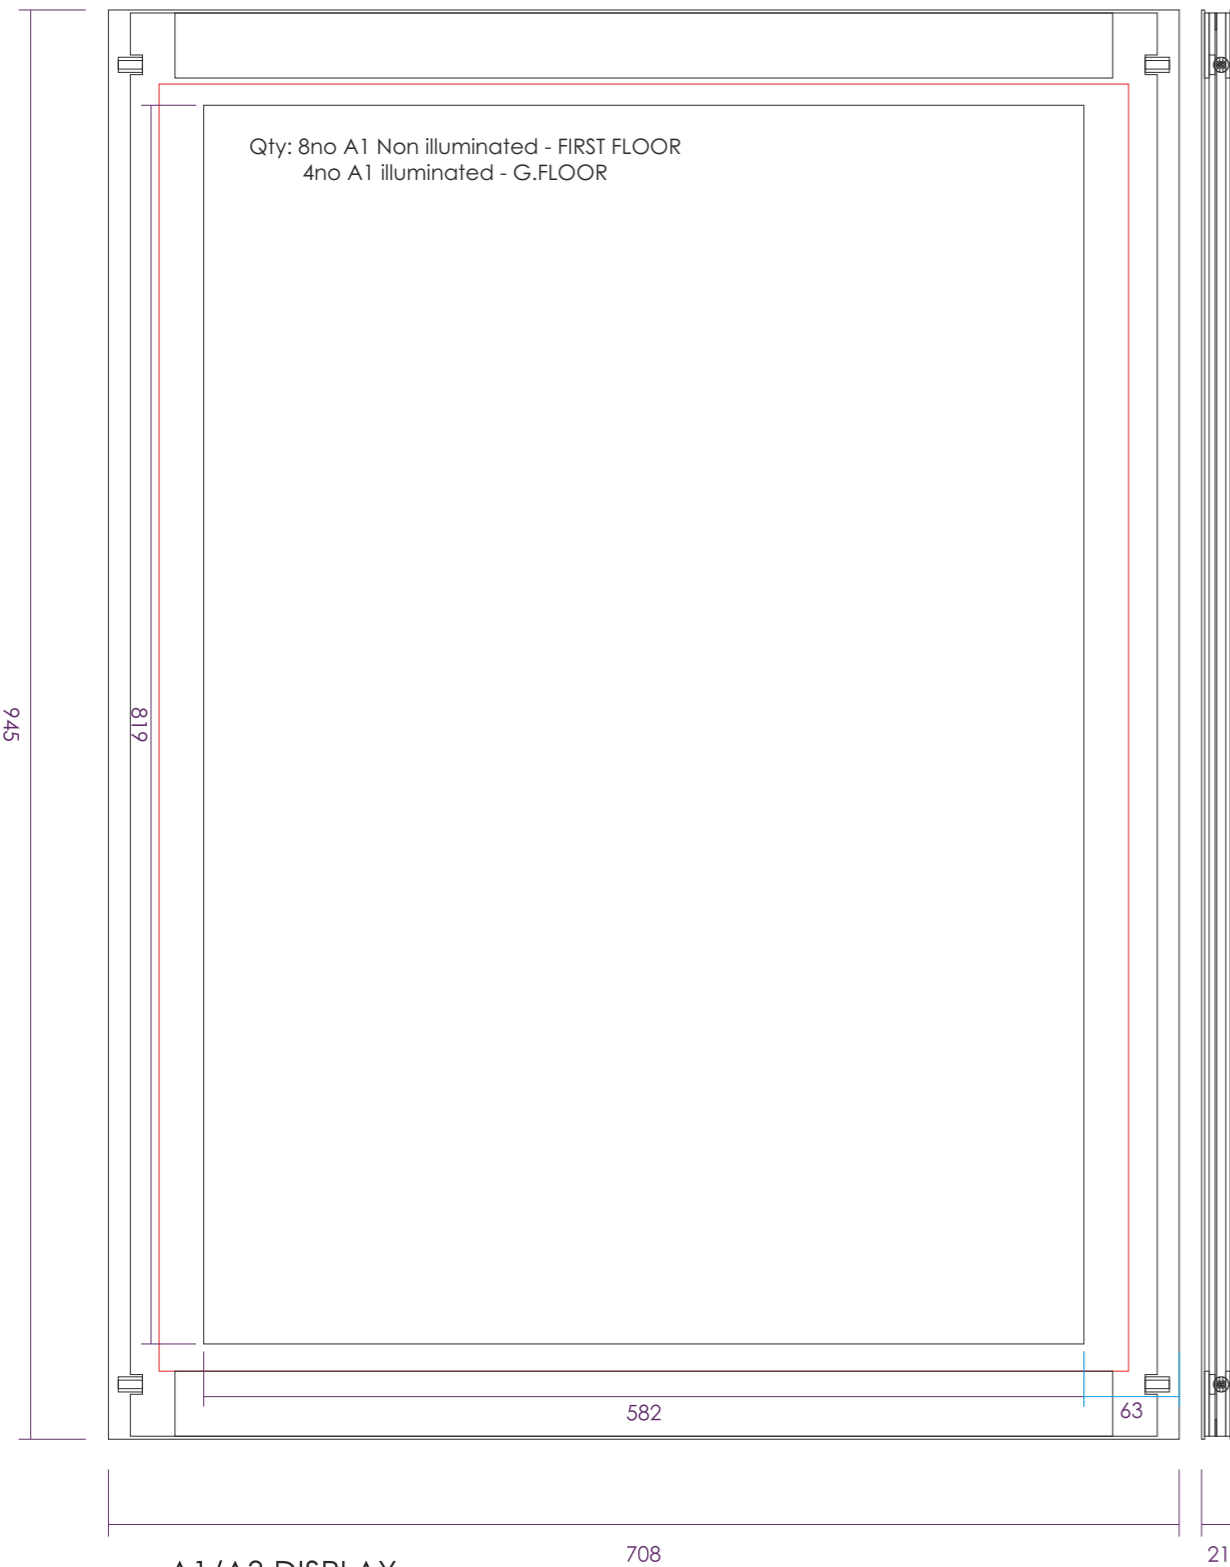

A1/A3 DISPLAY
scale 1:5

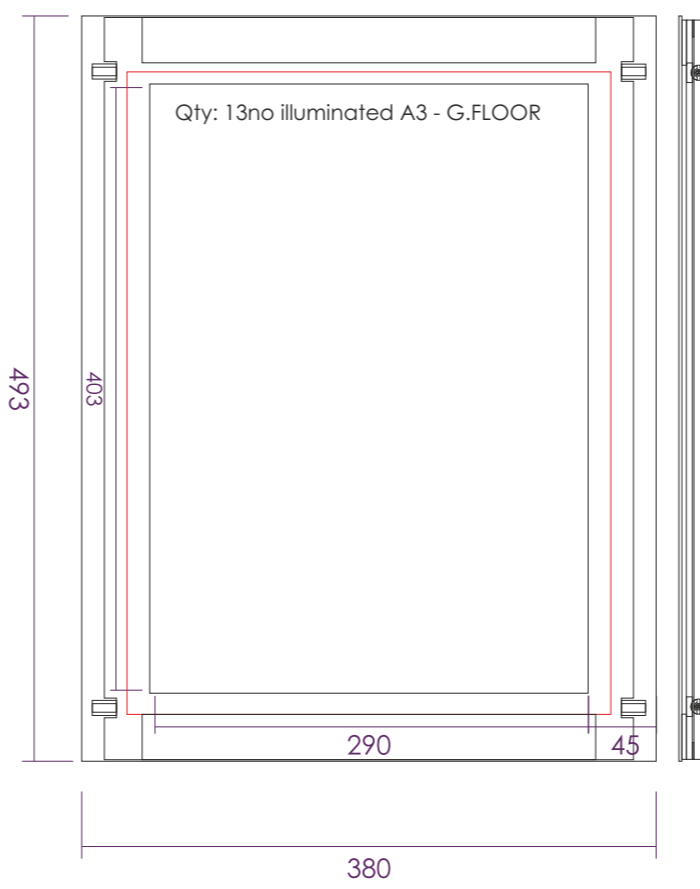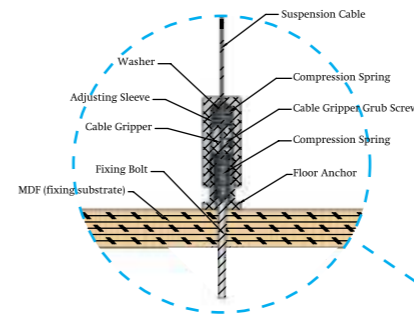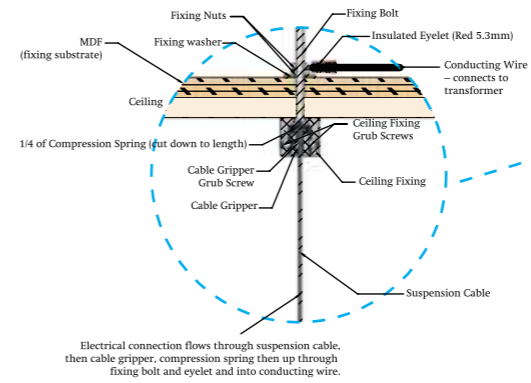

Specification:


2mm aluminium A3/A1 frame (*1)
paint finished: to match PMS 5535 (RAL 6012)

Illuminated light sheet to hold A3 poster suspended on vertical wires

window displays require a 16A MCB circuit

(*1) First floor window display units to be externally illuminated / non-illuminated.

SECTION DETAIL
scale 1:20

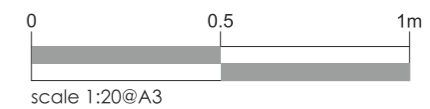

Specification:

A1 - Fascia Panel

Specifications/Notes:

Weight loading of each row of 3x A3 displays or 1x A1 display is equal to 24.5kg

Enabling works contractor to ensure ceiling is structurally sound to sustain weight loading of all displays

Screw fixing at floor, enabling works contractor to ensure floor is suitable structurally to sustain the tension loading of display tension wires and fixings. The tension loading of each wire is equal to 7kg

Enabling works contractor to ensure suitable access to carry out fixings, electrical connections, and future maintenance.

Client/Job No.	Knight Frank/SOxxxx		
Job Title/Site	External Signage Layout/Heath Street 101		
Drawing Title	DRG005 - Proposed Window Display Detail		
Revisions	A	14.06.2017	layout updated, A3 displays reduced to 9no.
	B	15.06.2017	layout updated - A1 displays reduced to 12no.

Issue No.	PM	Drawn by	Survey by
12	BP	RB/JD	SM
Date 1st drawn	26.05.2017		
Scale at A3	1:5 + 1:20		
File reference	\\GRAFFITI-SERVER\media2\PROJECTS - GRAFFITI\Knight Frank\Hampstead\Heath Street 101\Production		


Design House
Swift Business Park
Burwash Road
Broad Oak
Heathfield
East Sussex
TN21 8UP
Tel: (01435) 866763
Fax: (01435) 867213
Email: sales@graffitidesign.co.uk

Graffiti design International Ltd own the copyright of this design. Reproduction of this artwork or any part thereof without written permission from Graffiti Design International Ltd will be subject to a minimum charge of £150 for copyright infringement.


All dimensions are in millimetres unless otherwise stated. Please check details are accurate before production.



www.graffitidesign.co.uk

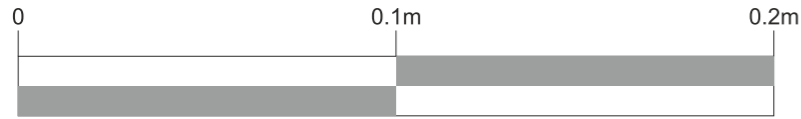

scale 1:2@A3

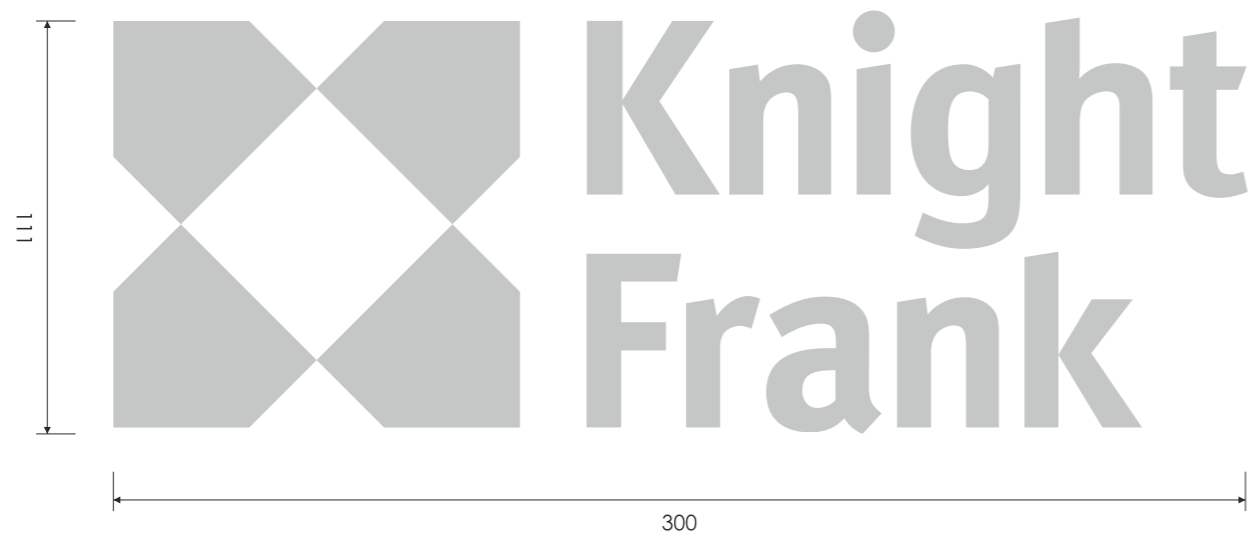

LAYOUT
scale 1:2

reverse cut and applied etched vinyl
vinyl ref: 12-TR101 Grafitac Silver Sandblast

Qty: 2no

Client/Job No.	Revisions
Knight Frank/SOxxxx	
Job Title/Site	
External Signage Layout/Heath Street 101	
Drawing Title	
DRG006 - Proposed Etched Vinyl Detail	

Issue No.	PM	Drawn by	Survey by
12	BP	RB/JD	SM
Date 1st drawn			
26.05.2017			
Scale at A3			
1:2			
File reference			
\\GRAFFITI-SERVER\media2\PROJECTS - GRAFFITI\Knight Frank\Hampstead\Heath Street 101\Production			

Design House
Swift Business Park
Burwash Road
Broad Oak
Heathfield
East Sussex
TN21 8UP
Tel: (01435) 866763
Fax: (01435) 867213
Email: sales@graffitidesign.co.uk

Graffiti design International Ltd own the copyright of this design. Reproduction of this artwork or any part thereof without written permission from Graffiti Design International Ltd will be subject to a minimum charge of £150 for copyright infringement.

All dimensions are in millimetres unless otherwise stated. Please check details are accurate before production.



www.graffitidesign.co.uk