

**CDM RESIDUAL RISKS**

THIS DRAWING HAS BEEN REVIEWED AGAINST CONSTRUCTION DESIGN AND MANAGEMENT REGULATIONS 2015 AND KNOWN SIGNIFICANT RESIDUAL RISKS HAVE BEEN IDENTIFIED BELOW

HAZARDS	DATE
MANUAL HANDLING	25/11/16
CUTS & LACERATIONS	25/11/16

**INFORMATION TABLE**

SYSTEM TYPE:

**SPECIFICATIONS**

SCREEN(S)	
DOOR(S)	
FIRE RATING	NON FIRE RATED
STRUCTURAL	0.74kN LINE LOAD
DEFLECTION	+/-25mm

**ACOUSTICS**

SCREEN	45RW(DB)
DOOR	42RW(DB)

**SYSTEM MATERIALS & FINISHES**

MATERIAL	ALUMINIUM
FINISH	RAL TBC
MATERIAL	N/A
FINISH	N/A
MATERIAL	N/A
FINISH	N/A
GLASS	12.8mm ACOUSTIC LAMINATE
GLASS	12mm CFT
GLASS	N/A
NOTES	N/A

**DOOR MATERIALS & FINISHES**

TYPE	SONOTEC
GLASS	DOUBLE GLAZED UNIT
MATERIAL	ALUMINIUM
FINISH	RAL TBC

**IRONMONGERY TYPE / FINISH**

FLOORSPRING  
 Ø22x1200 CRANKED SSS GUARDSMAN PULL HANDLE  
 FLOORSTOPS

**MANIFESTATION**

MATERIAL	N/A
PATTERN	N/A

C01 ISSUED FOR APPROVAL 04/01/2017 JAM

REVISION / REASON DATE / OWNER

PLANET CONTRACTING LTD (SOUTH)  
 PLANET HOUSE  
 EDWARD WAY  
 BURGESS HILL  
 WEST SUSSEX  
 RH15 9TZ  
 T: 01444 247933  
 www.planetpartitioning.co.uk



Project  
 ACADEMIC HOUSE, BAUER MEDIA GROUP


Client  
 ISG

Description  
 PARTITION TYPE P-04 VERTICAL SECTIONS


Drawing No PS\_1143\_0004 Revision C01

Scale AS STATED @ A3 Date 04/01/17

Drawn JAM Checked SH Reference S7510

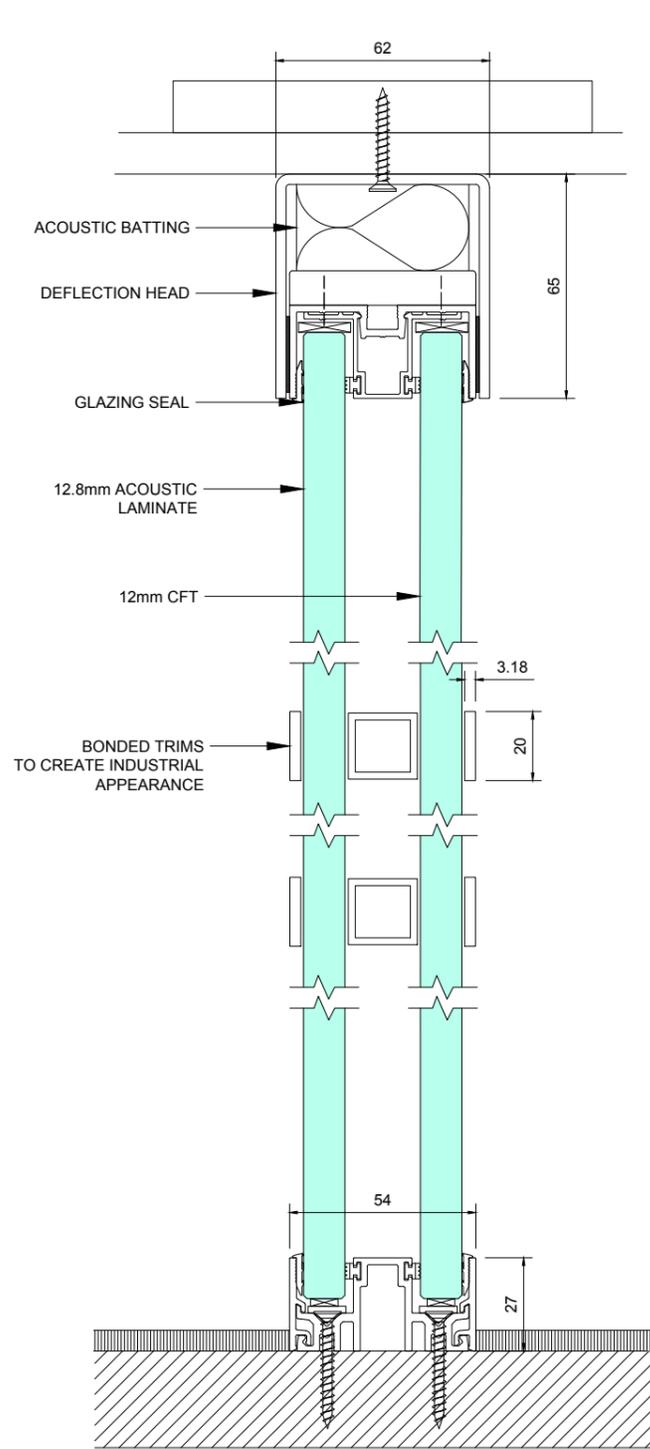

01 GLAZING SECTION  
 SCALE 1:2

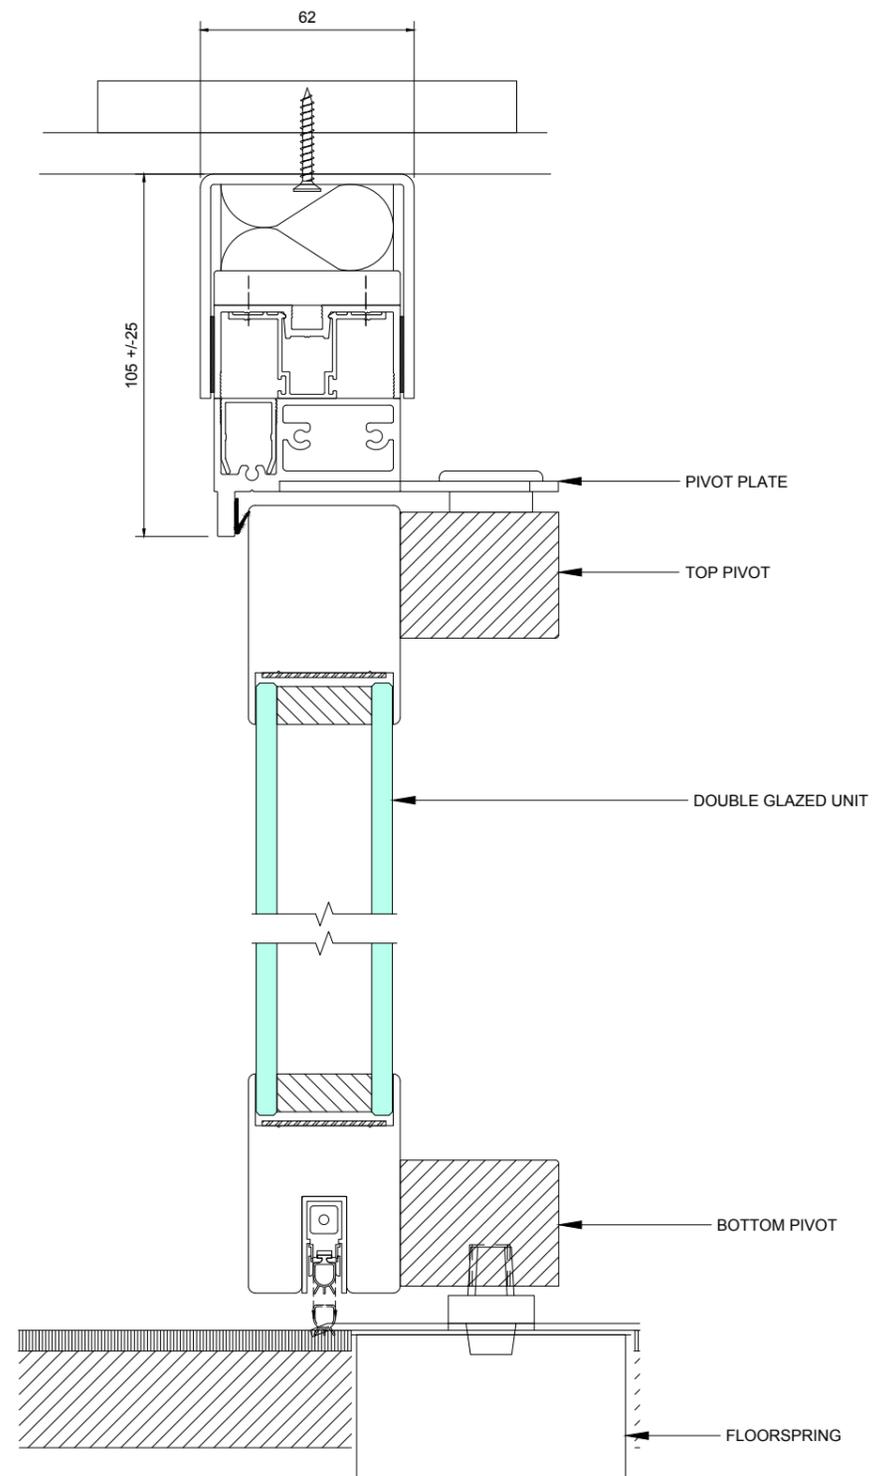

01 GLAZING SECTION  
 SCALE 1:2