




PROPOSED  
FLOOR PLANS

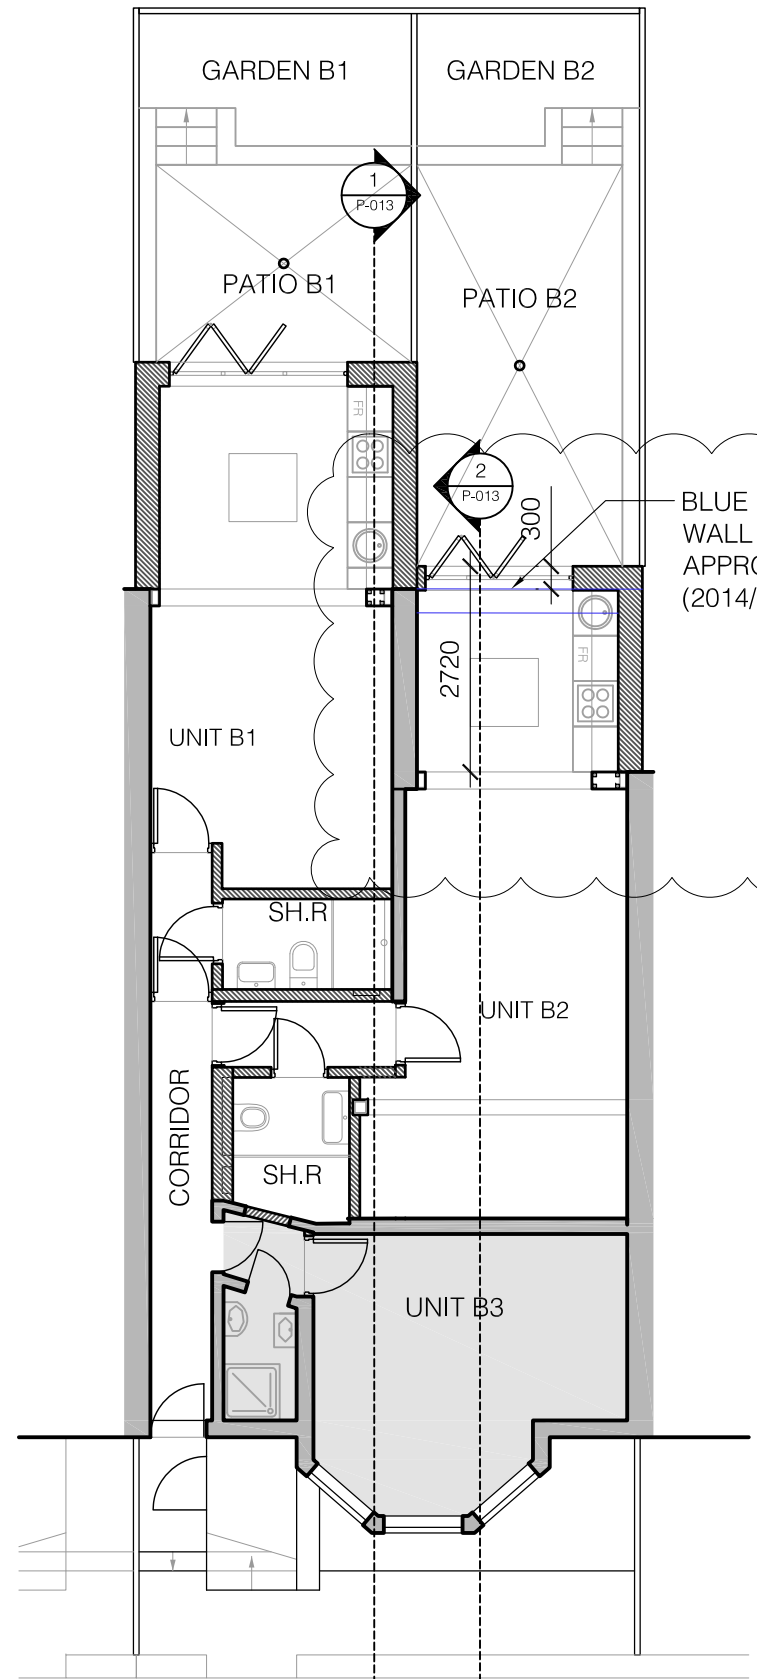

1 LOWER GROUND PLAN

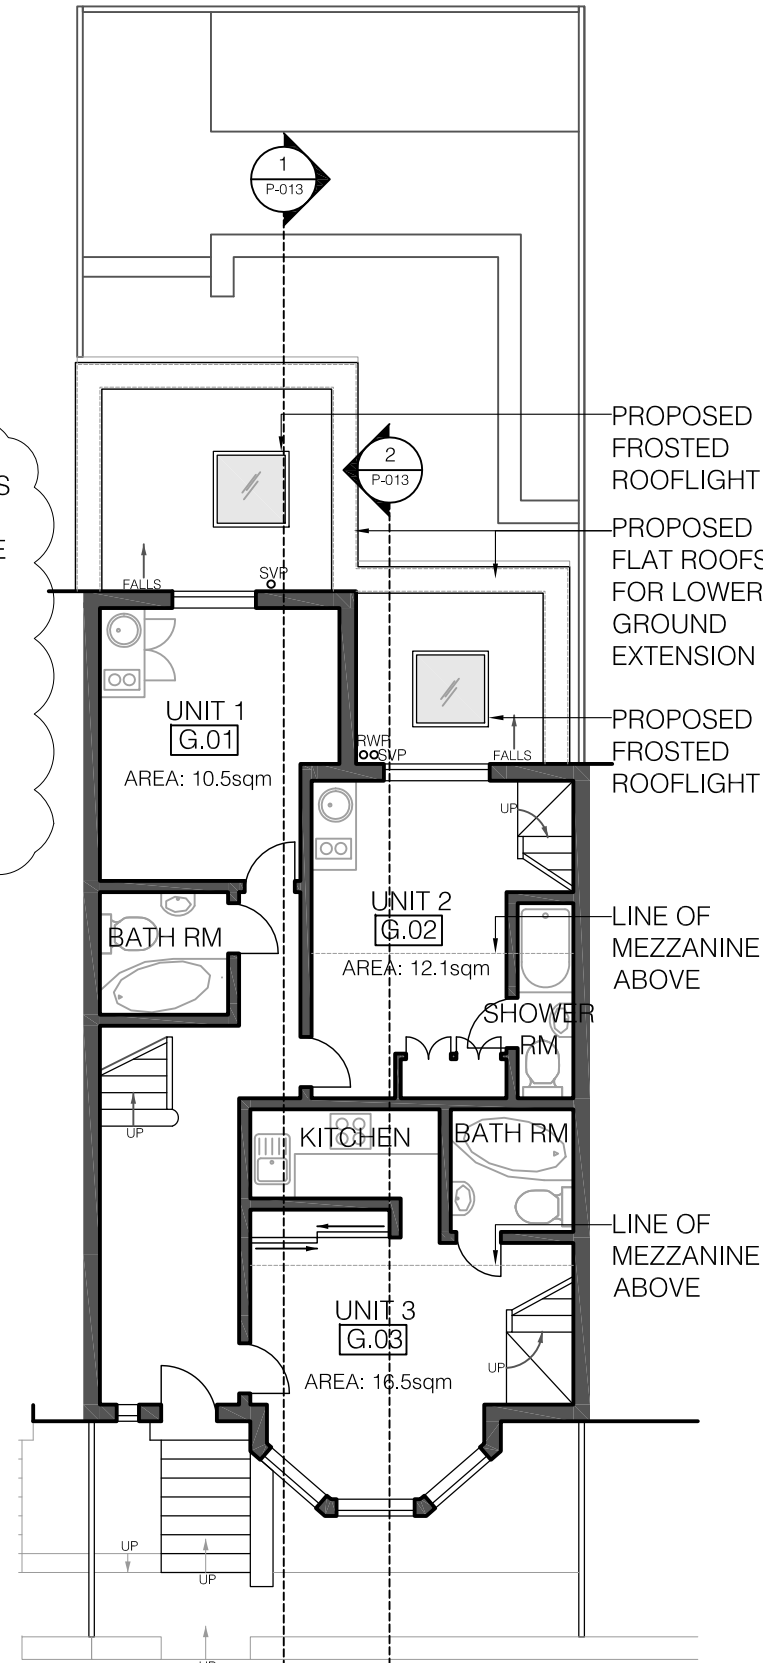

2 GROUND PLAN

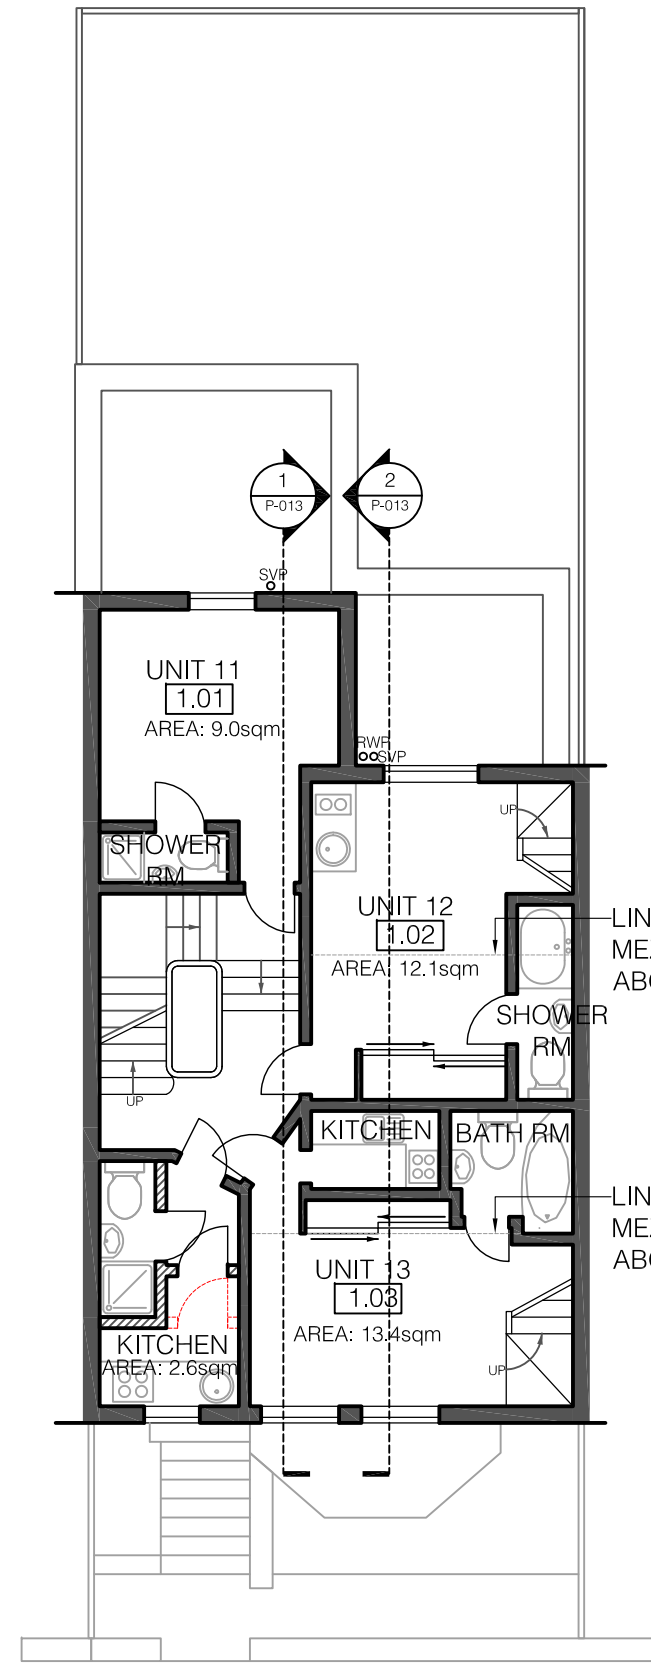

3 FIRST FLOOR PLAN

BLUE LINE DENOTES  
WALL LINE OF THE  
APPROVED SCHEME  
(2014/7031/P)

PROPOSED  
FROSTED  
ROOFLIGHT

PROPOSED  
FLAT ROOFS  
FOR LOWER  
GROUND  
EXTENSION

PROPOSED  
FROSTED  
ROOFLIGHT

LINE OF  
MEZZANINE  
ABOVE

LINE OF  
MEZZANINE  
ABOVE

LINE OF  
MEZZANINE  
ABOVE

LINE OF  
MEZZANINE  
ABOVE

REV.08 - 16th December 2016.  
NON-MATERIAL AMENDMENTS  
APPLICATION  
REV.09 - 10th November 2017.  
NON-MATERIAL AMENDMENTS  
APPLICATION

