
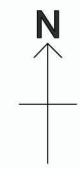


St Giles-in-the-fields

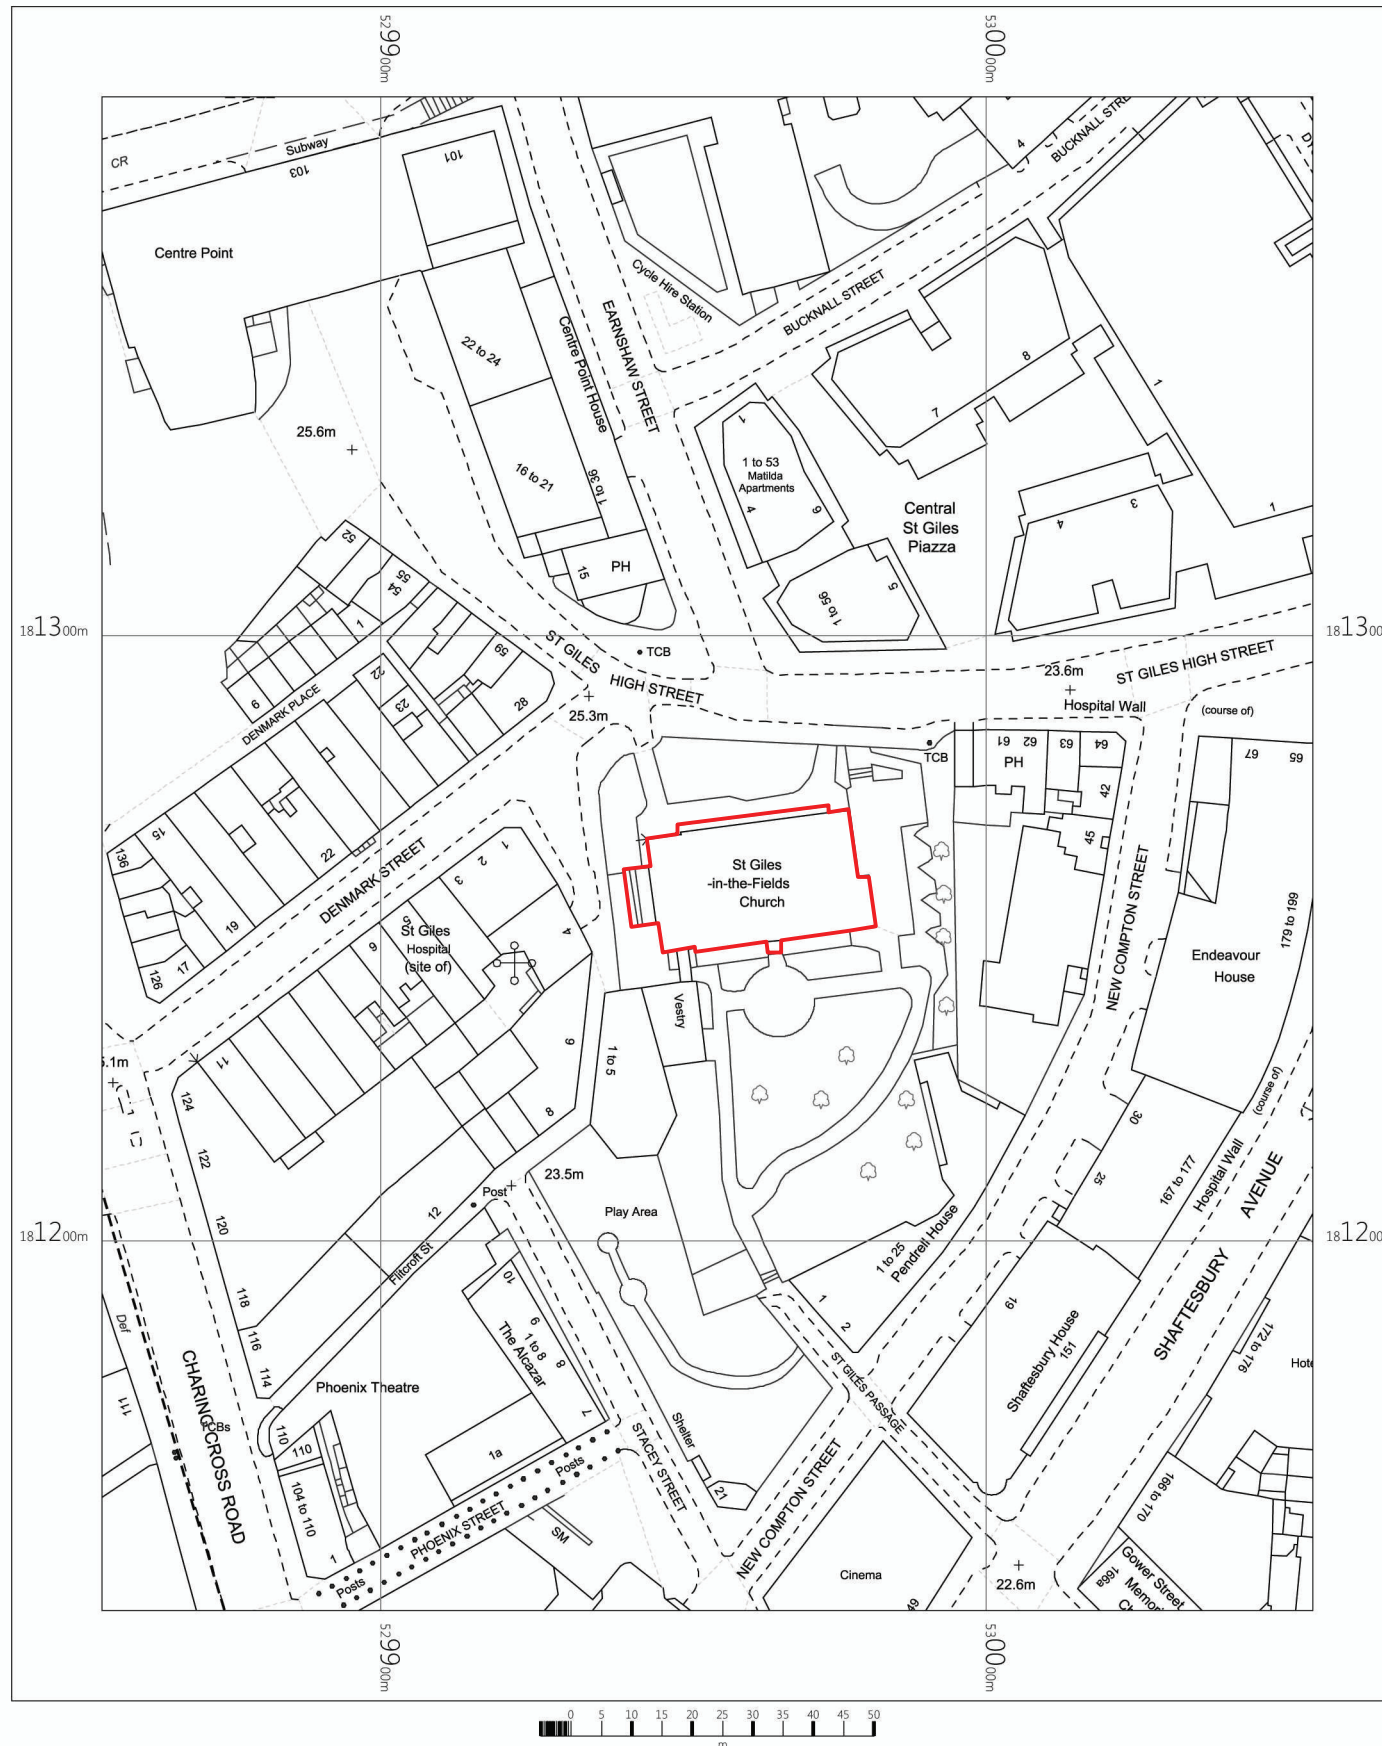

01 OS Map
00 1:1250@A3

OS MasterMap 1250/2500/10000 scale
Tuesday, September 12, 2017, ID: CM-00654060
www.centremapslive.co.uk
1:1250 scale print at A4, Centre: 529954 E, 181264 N
©Crown Copyright Ordnance Survey. Licence no. 100019980

Notes DO NOT SCALE - Use Figure Dimensions Only IF IN DOUBT - ASK

Revisions

St Giles-in-the-Fields
Camden

OS Map
Tower Lighting project

ROGER MEARS ARCHITECTS LLP
2 Compton Terrace London N1 2UN
rma@rogermears.co.uk tel 020 7359 8222
www.rmears.co.uk fax 020 7354 5208

Date	Scale	Job No.	Code	Dwg No.
12.09.17	1:100@A3	1715	-	00