



These plans are project and site specific and shall only be used for their intended purpose unless otherwise permitted by written consent of Brian O'Reilly Architects.
 All dimensions shown are indicative and must be double checked on site by the contractor. Any inconsistencies found must be reported to Brian O'Reilly Architects.
 DO NOT SCALE FROM THE DRAWINGS.

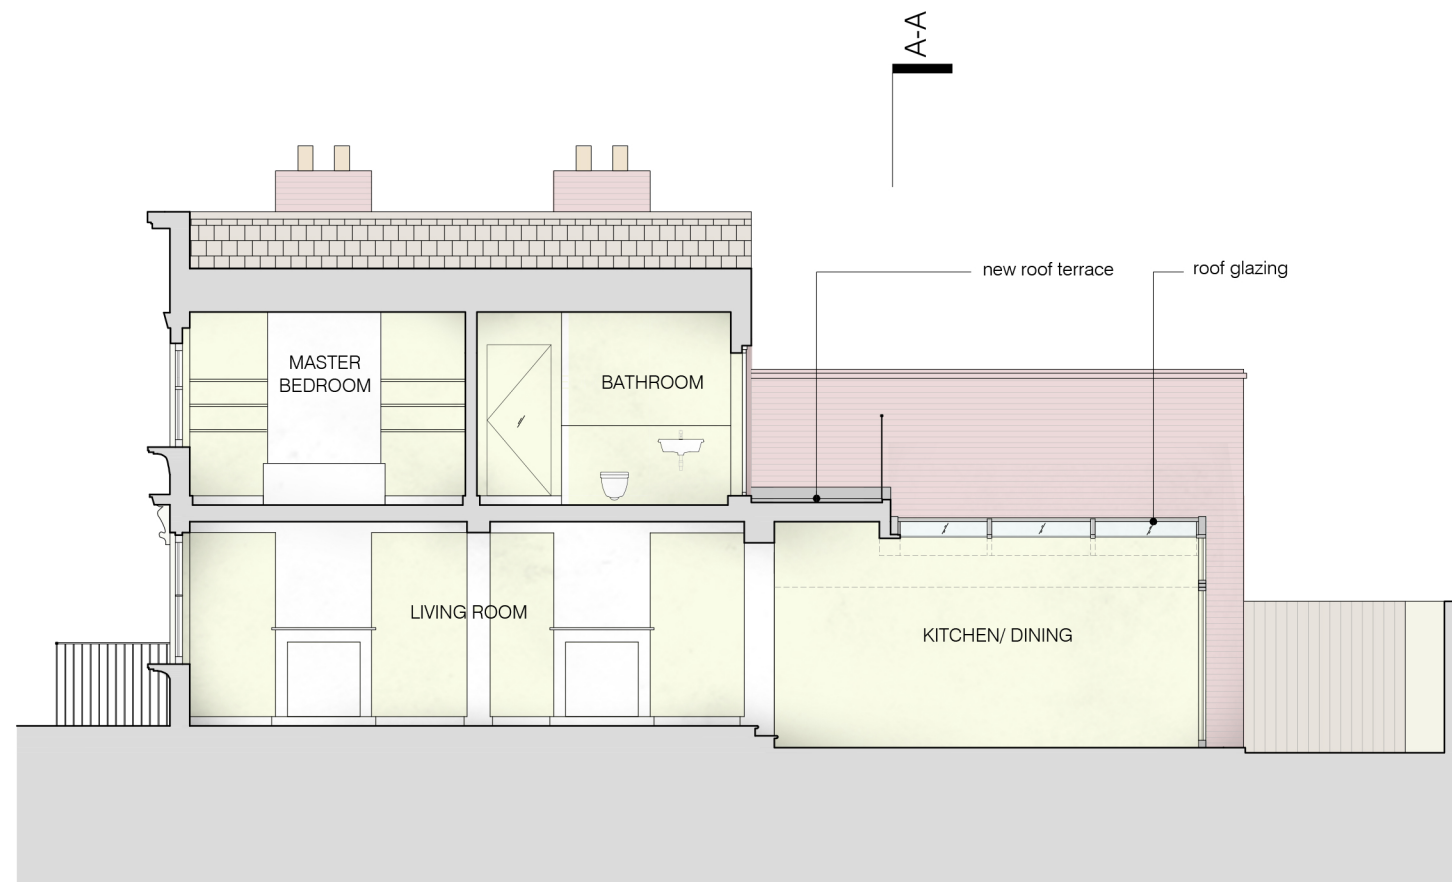

01 PROPOSED SECTION B-B
 scale 1:100

A-A

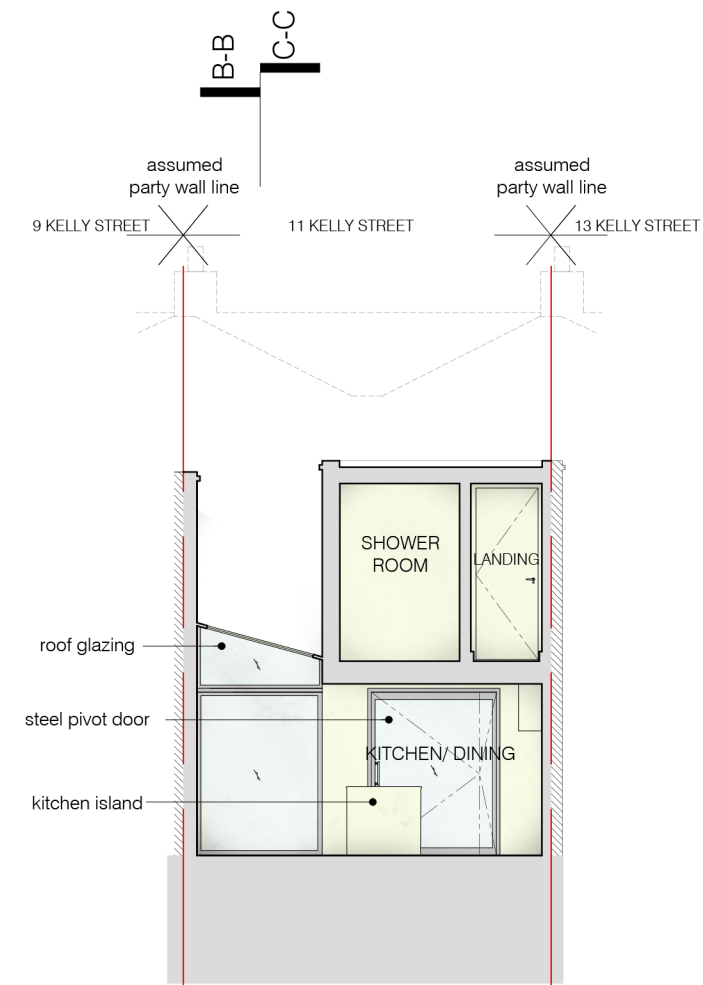

02 PROPOSED SECTION A-A
 scale 1:100

B-B
 C-C



Rev B: Pitched roof and rear doors 17.11.2017

Rev A: Master en-suite and sash window 05.10.2017

project	status / number	scale
11 KELLY STREET NW1 8PG	planning / 443-300-P	1:100 @ A3

BRIAN O'REILLY ARCHITECTS
 31 Oval Road, London, NW1 7EA +44 (0)20 7267 1184
 www.brianoreillyarchitects.com mail@brianoreillyarchitects.com

drawing
 PROPOSED SECTIONS A-A and B-B
 date
 17.11.2017