

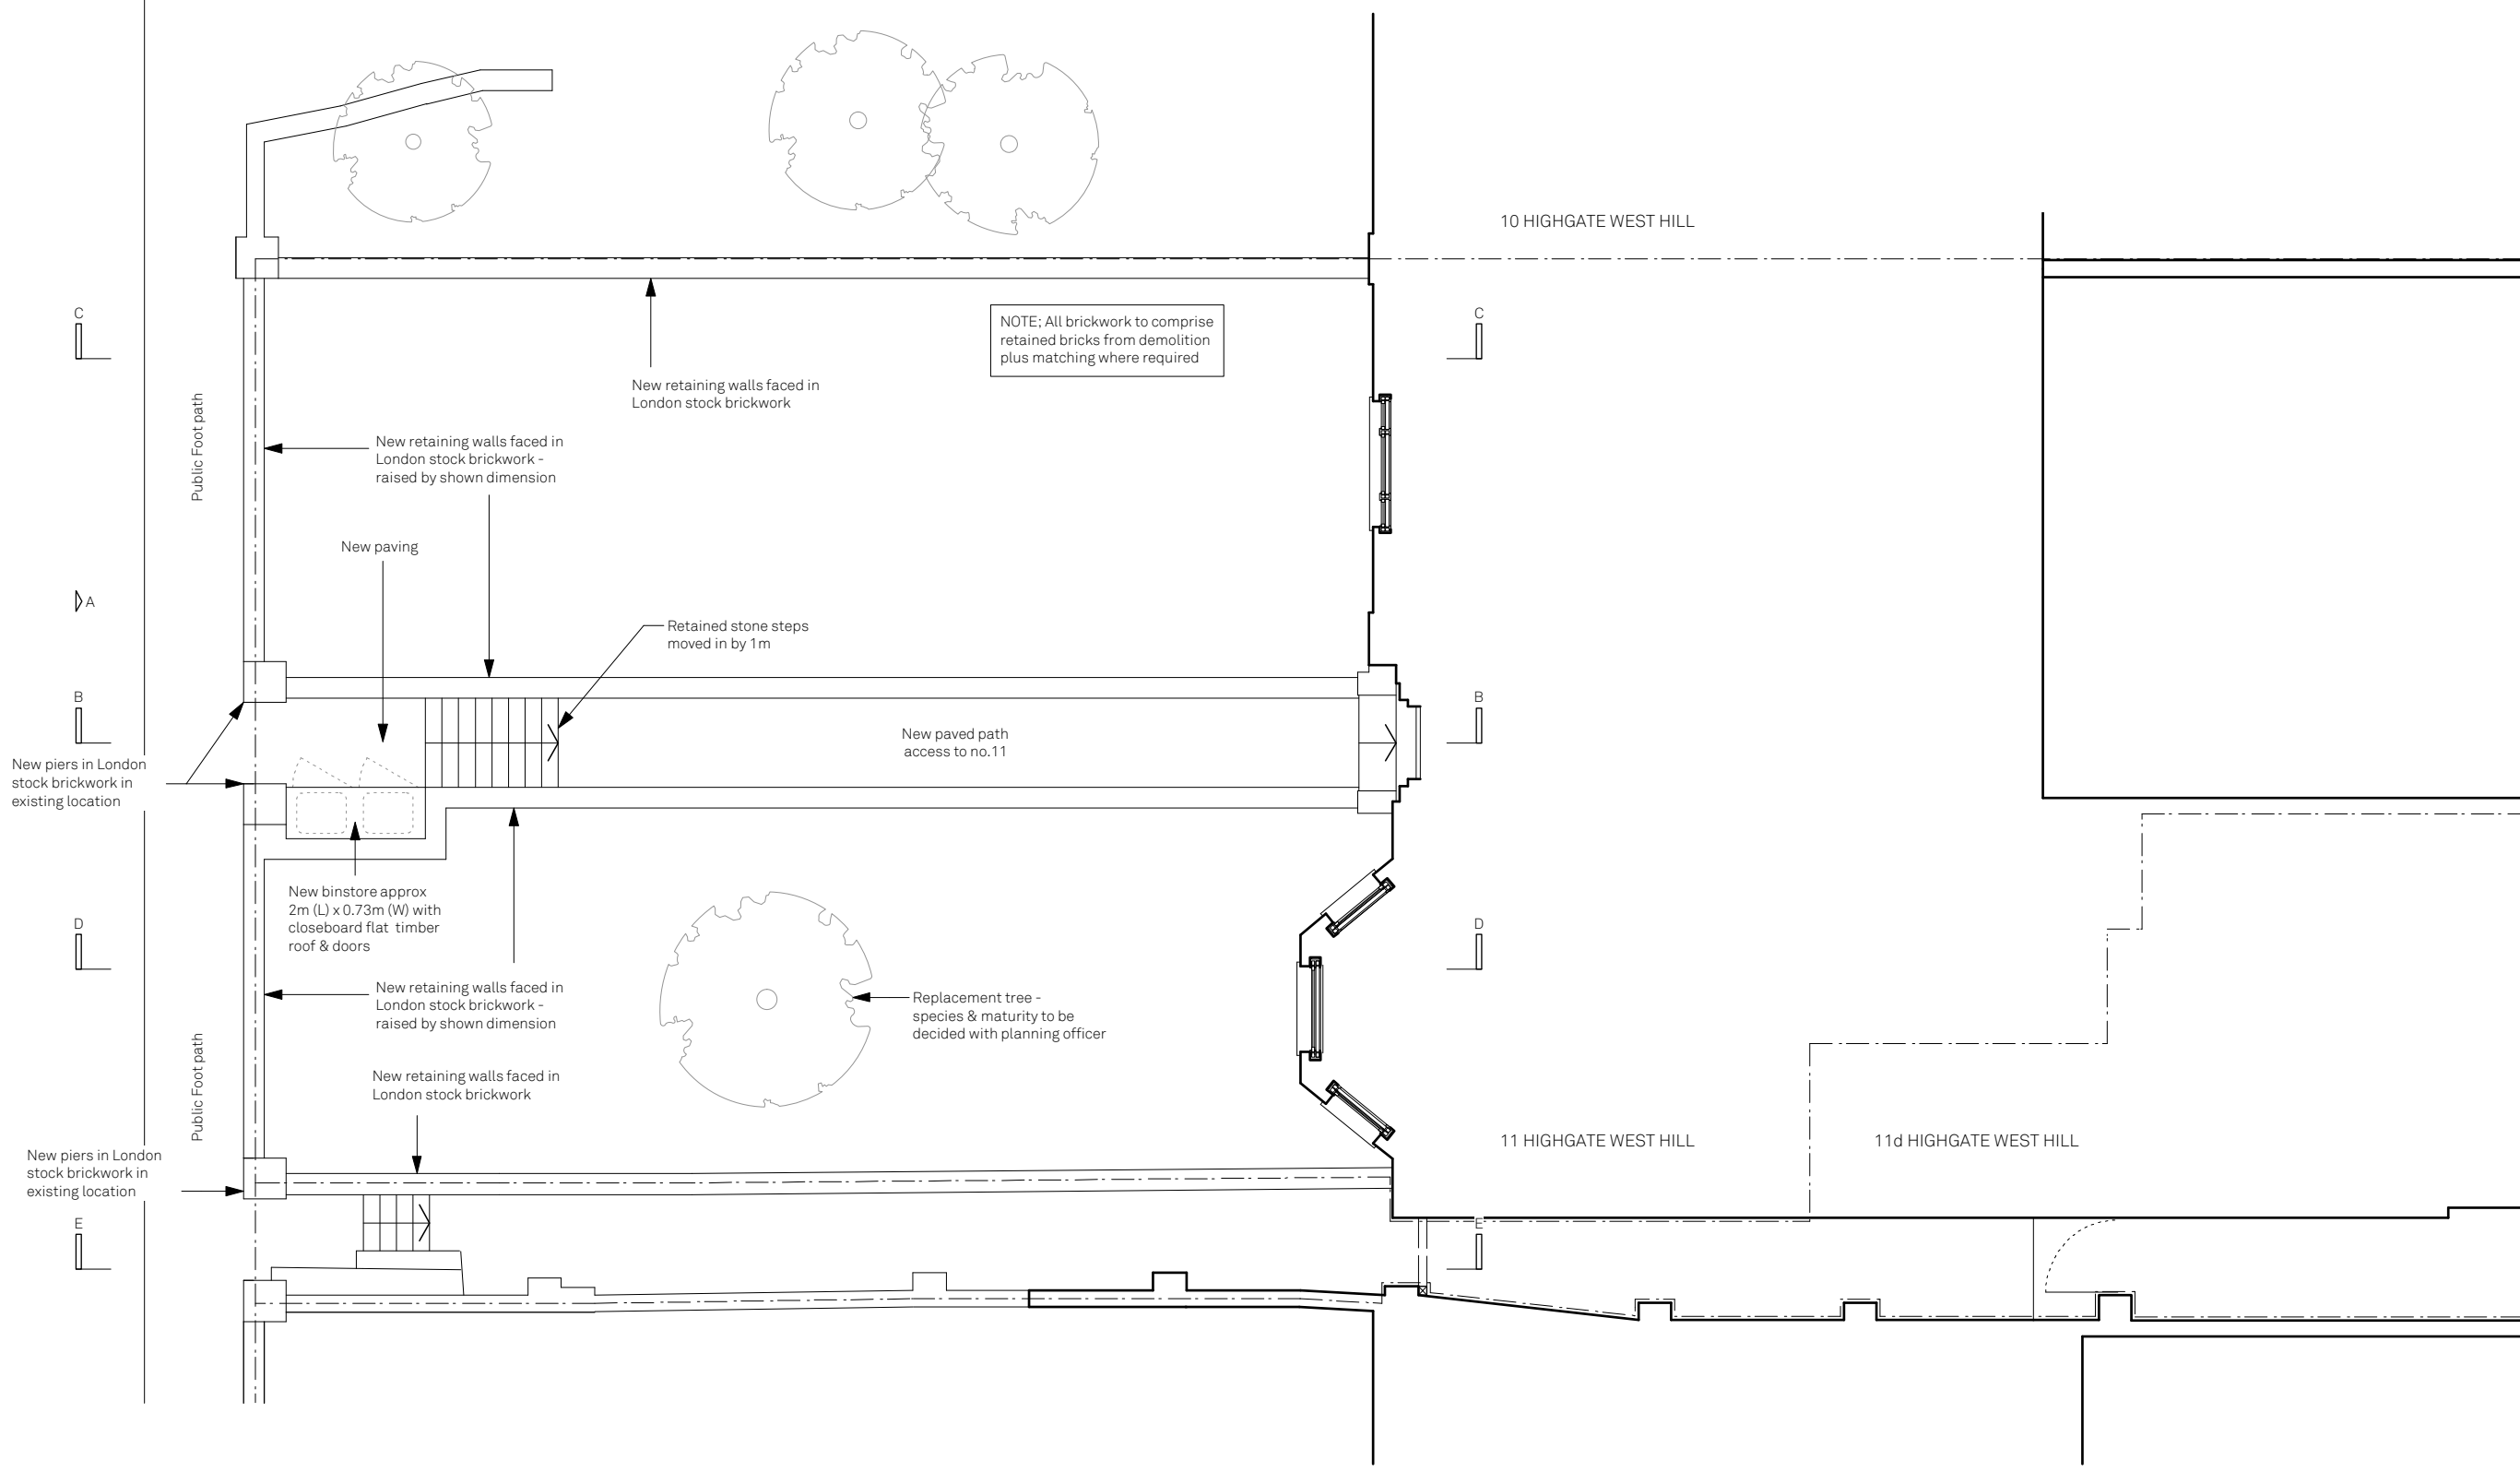



HIGHGATE WEST HILL  
(ROAD)

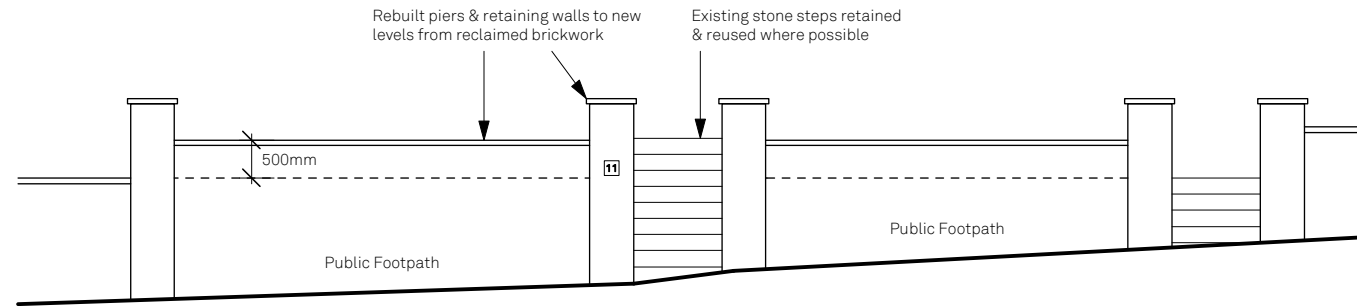




102.020/d  
PROPOSED GARDEN PLAN  
scale 1;100 @ A3

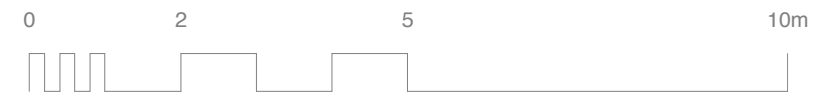

ELEVATION A

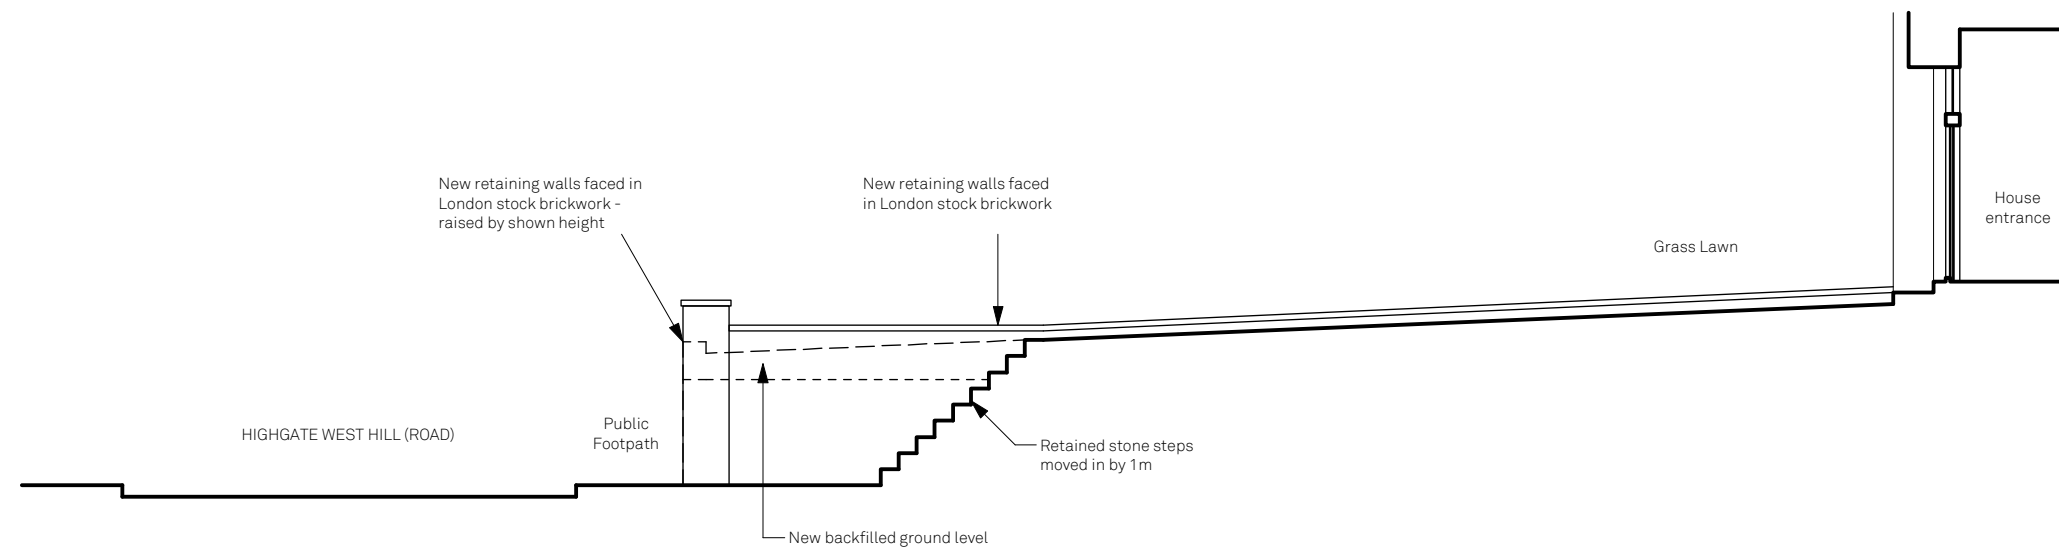

SECTION BB

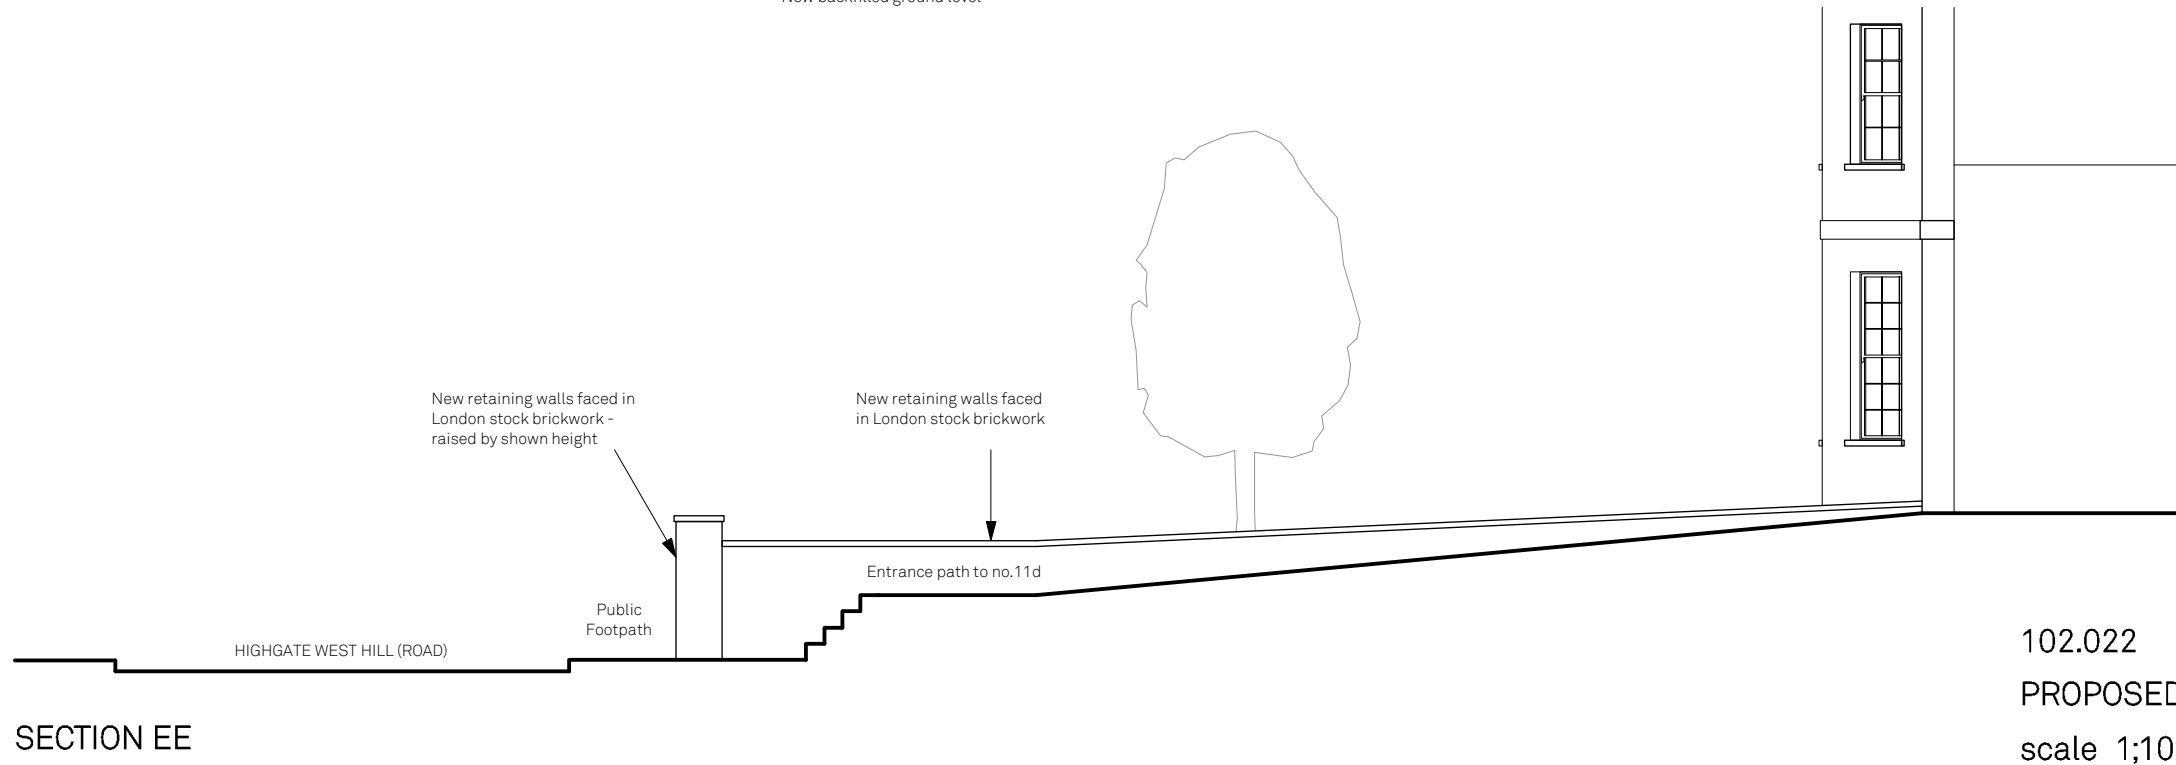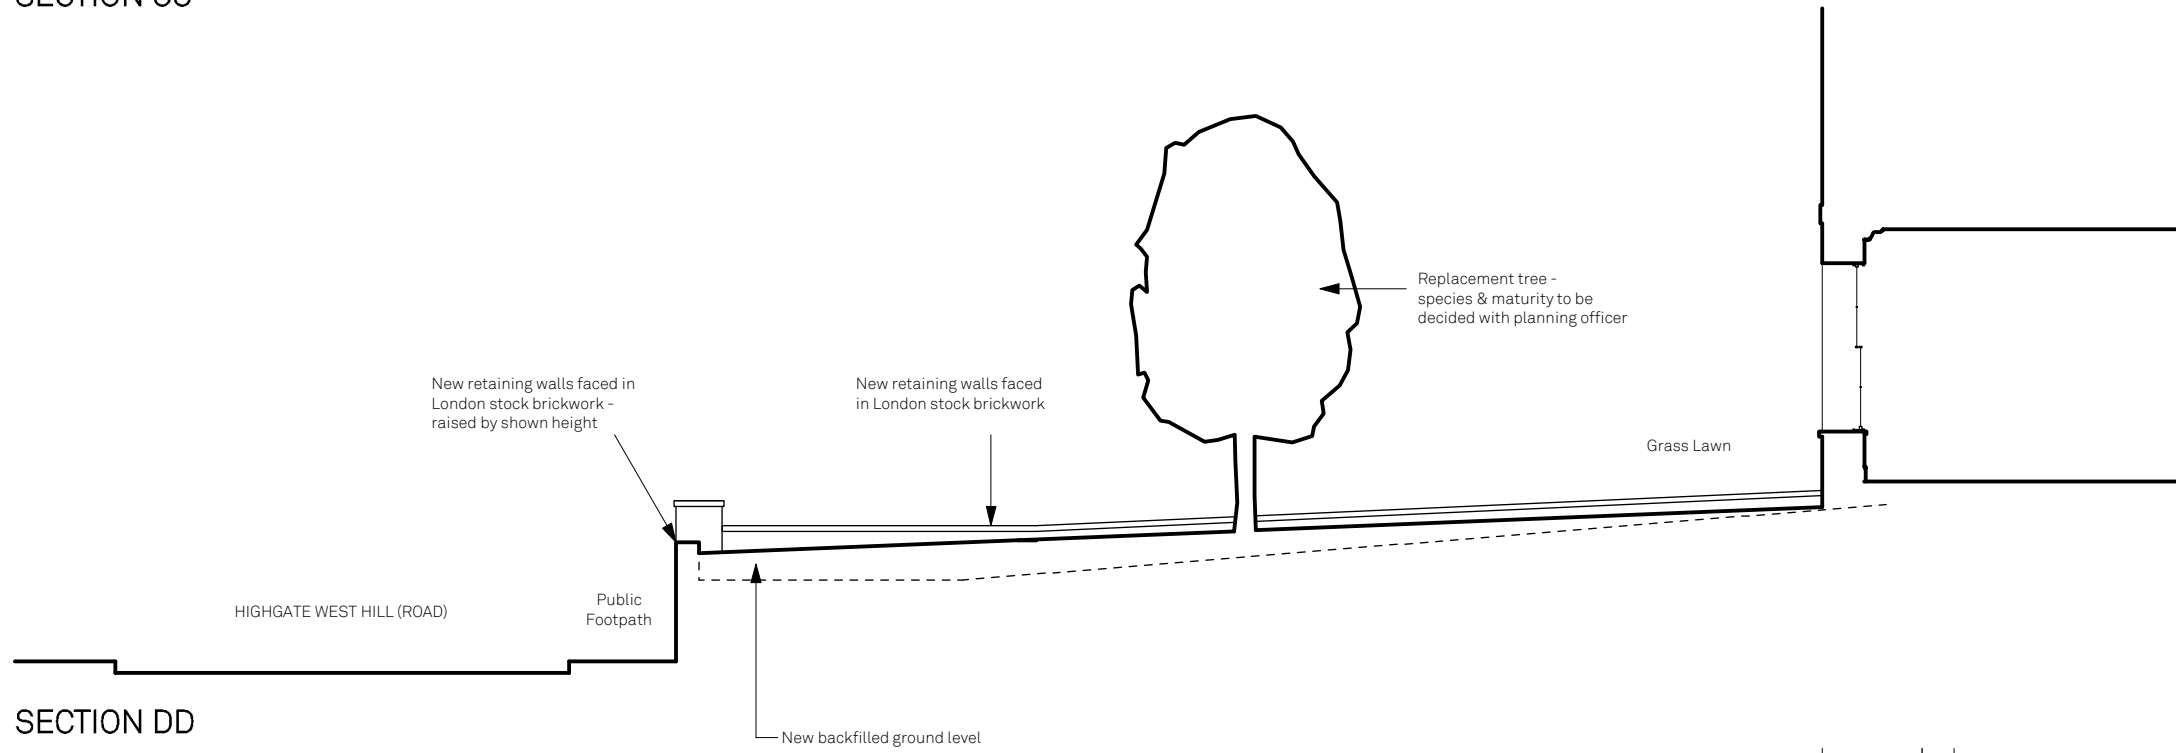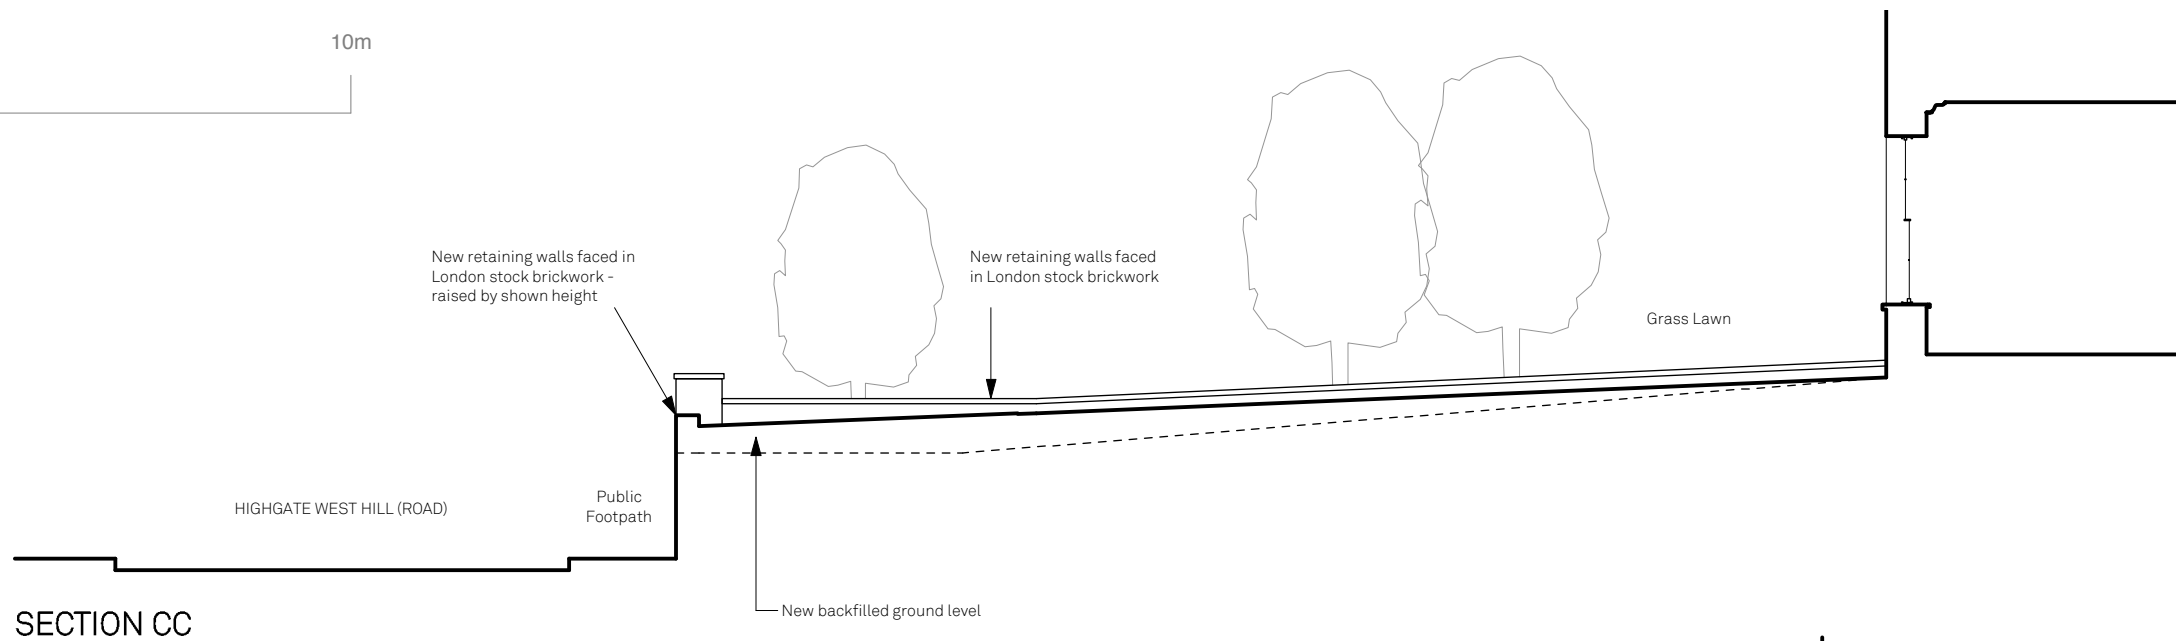

102.022  
 PROPOSED GARDEN SECTIONS  
 scale 1;100 @ A3