






**EXAMPLE OF VELUX CONSERVATION ROOFLIGHT INSTALLATION (WITH RECESSED FLASHING KIT)**

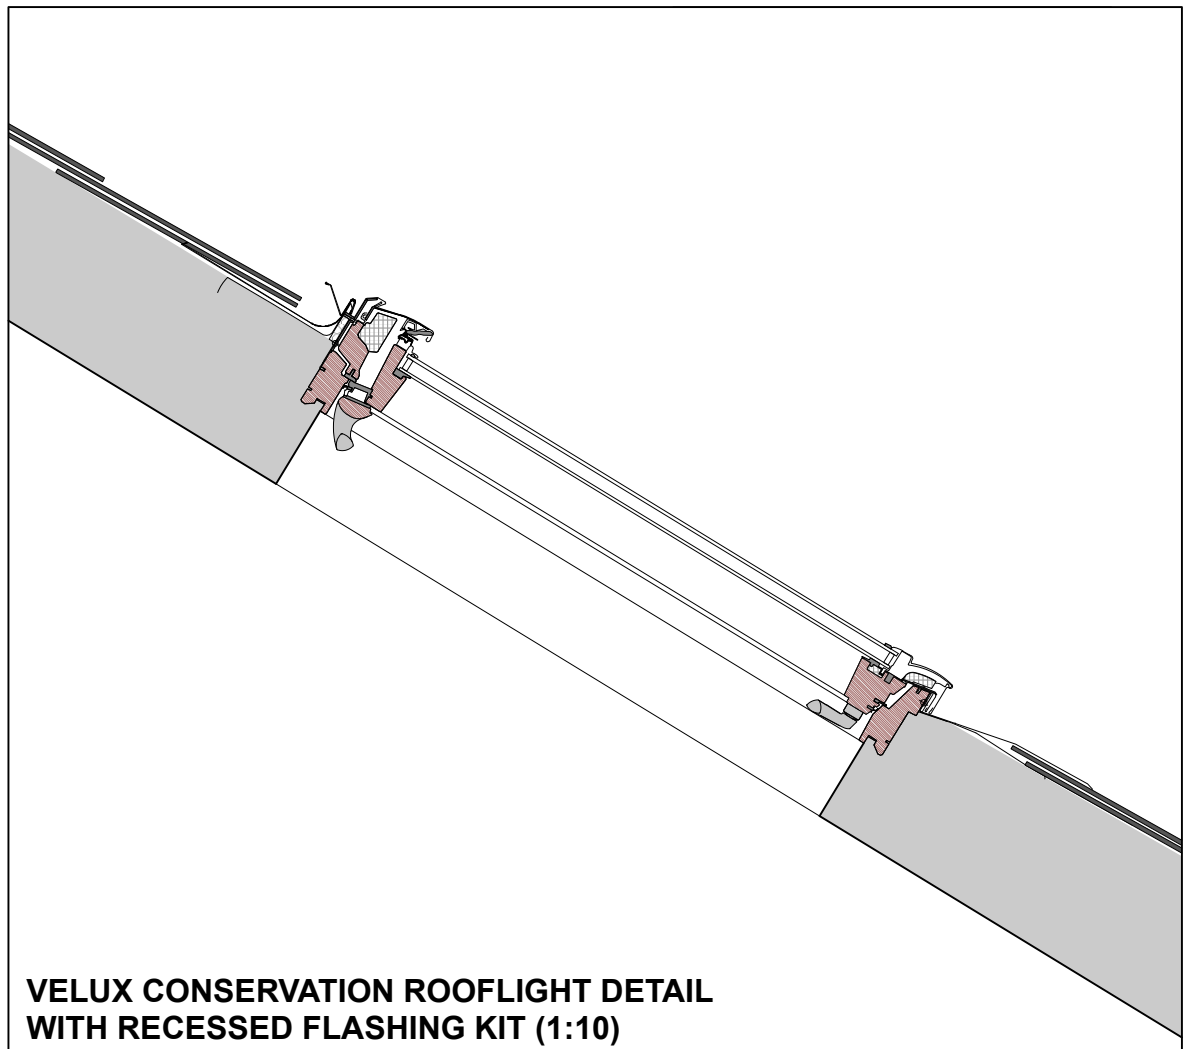

**VELUX CONSERVATION ROOFLIGHT DETAIL WITH RECESSED FLASHING KIT (1:10)**

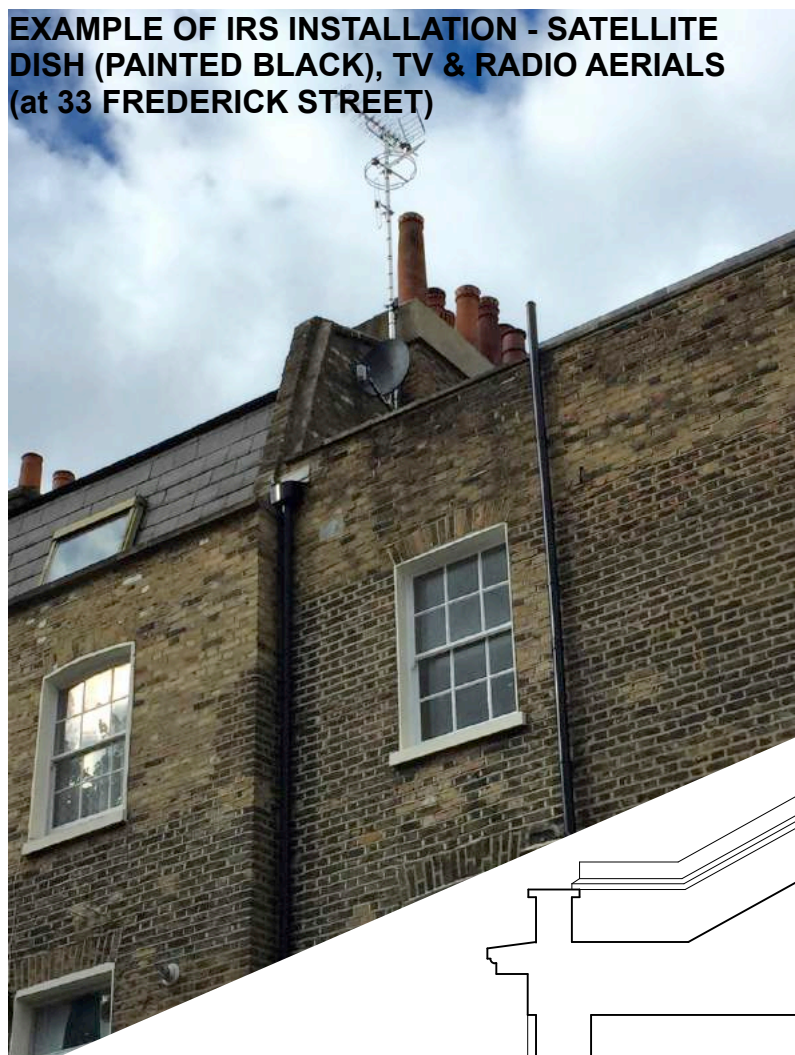

**EXAMPLE OF IRS INSTALLATION - SATELLITE DISH (PAINTED BLACK), TV & RADIO AERIALS (at 33 FREDERICK STREET)**

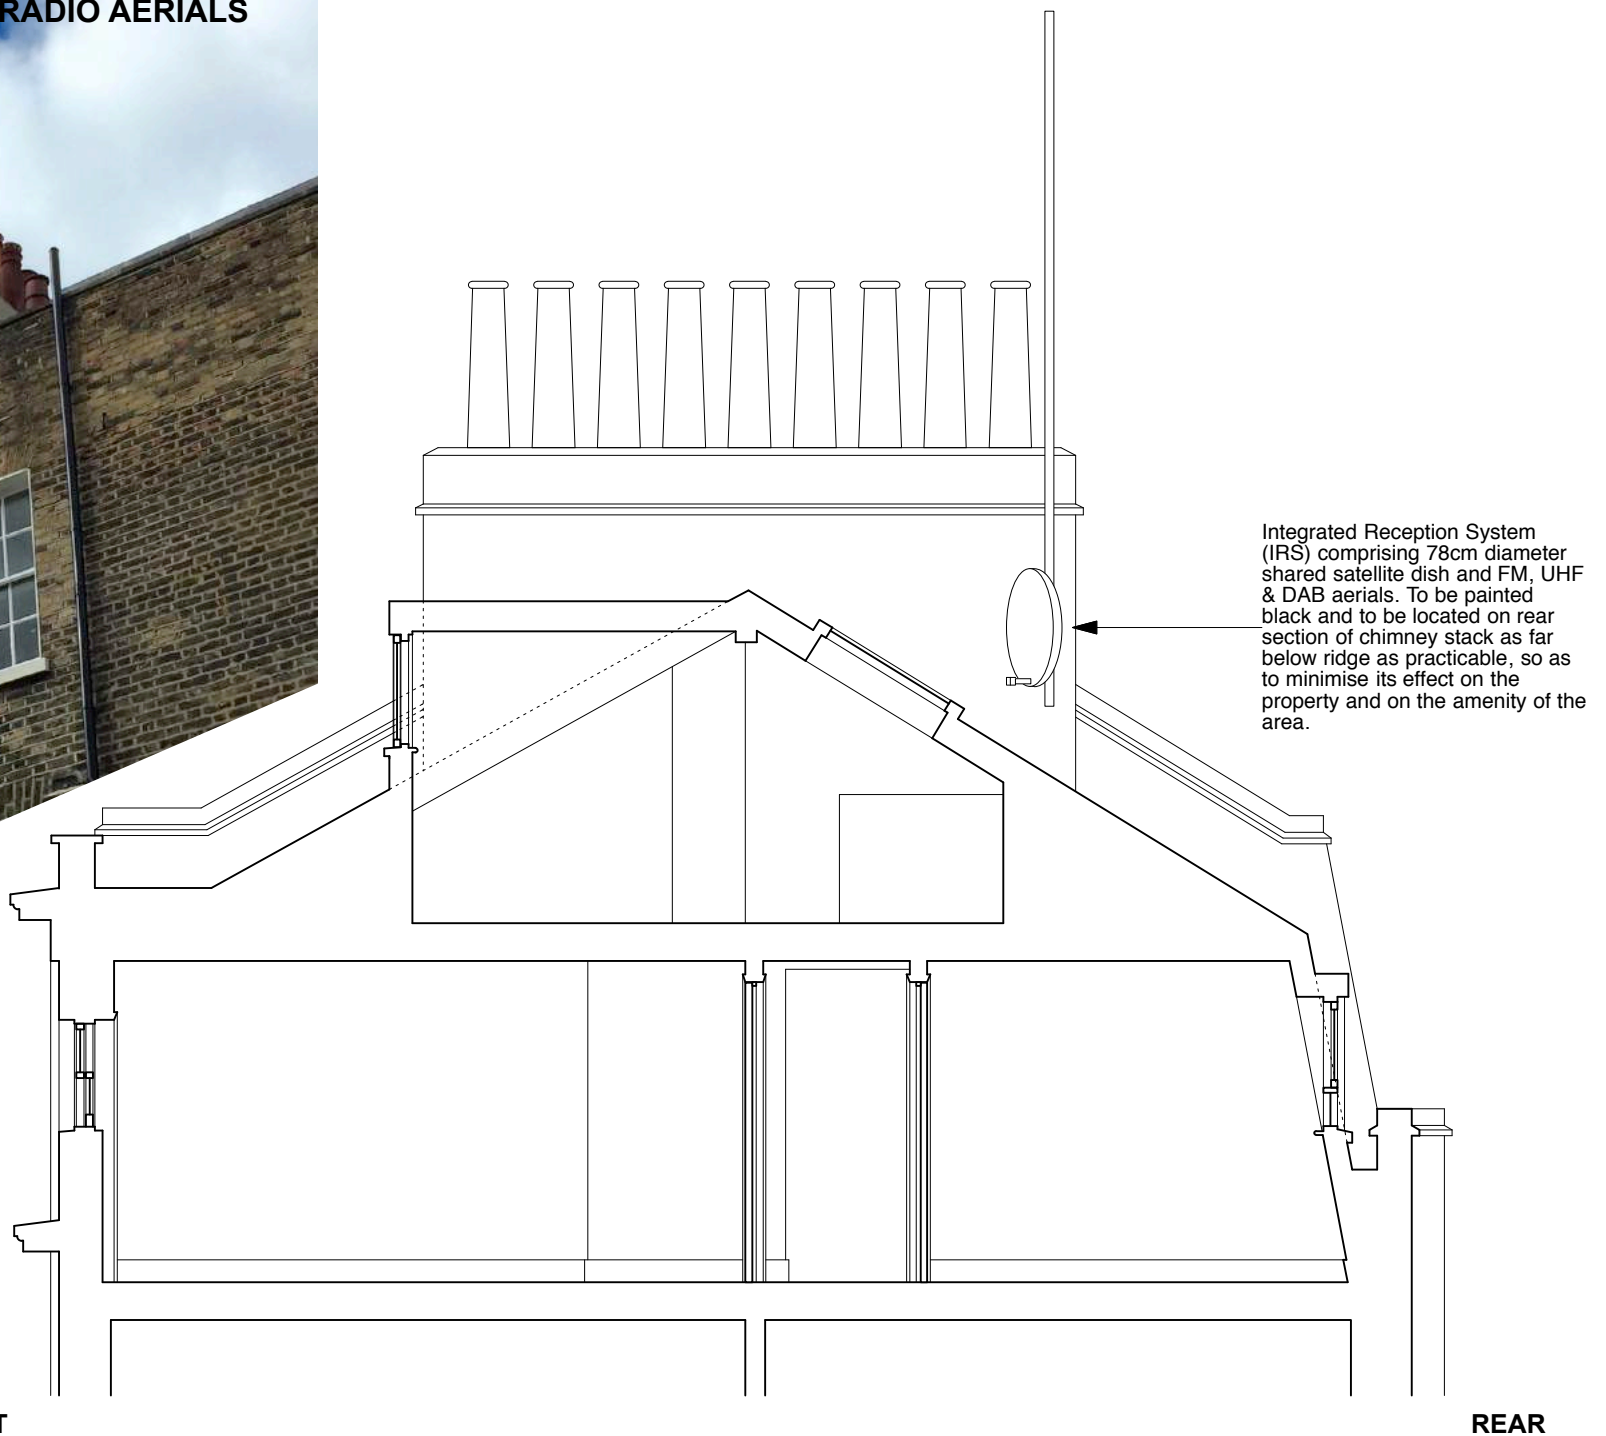

FRONT

REAR



	PROJECT 5 ARCHITECTURE LLP 8 Waterson Street London E2 8HL T: +44 (0)20 7739 9131 F: +44 (0)20 7739 3687 E: info@p5a.co.uk	job title <b>34 FREDERICK STREET, LONDON WC1X 0ND</b>	scale <b>1:50 @ A3</b>	drawn SA	drawing no. <b>6214-FS34-P09</b>
	drawing <b>PROPOSED VELUX ROOFLIGHT &amp; TV AERIAL          INSTALLATION</b>	date <b>OCT 2017</b>	checked XX		