

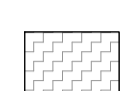
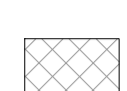

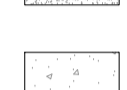

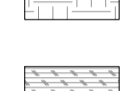
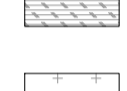



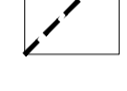

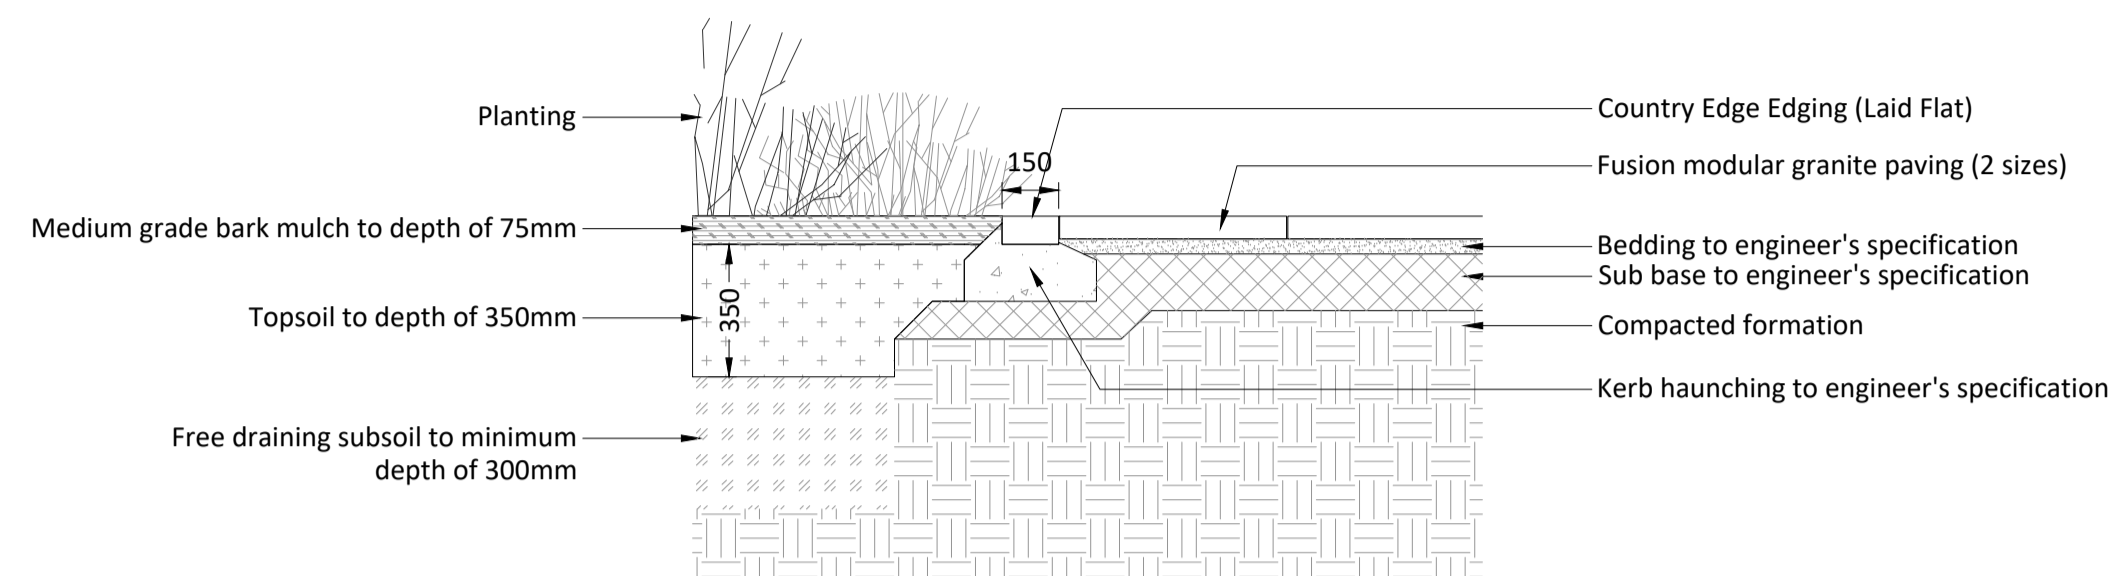



KEY

-  Paving lines
-  Bitumen Macadam- Surface course
-  Bitumen Macadam- Base and Binder course
-  Sub base
-  Base course
-  Concrete haunching/ foundations
-  Formation
-  Mulch
-  Topsoil
-  Subsoil
-  Gravel
-  Geotextile
-  Grass
-  Dimension (mm)


### Typical Detail 1 (Planting Area- Footpath)

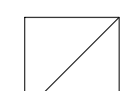


### Typical Detail 4 (Raised Beds- Footpath)

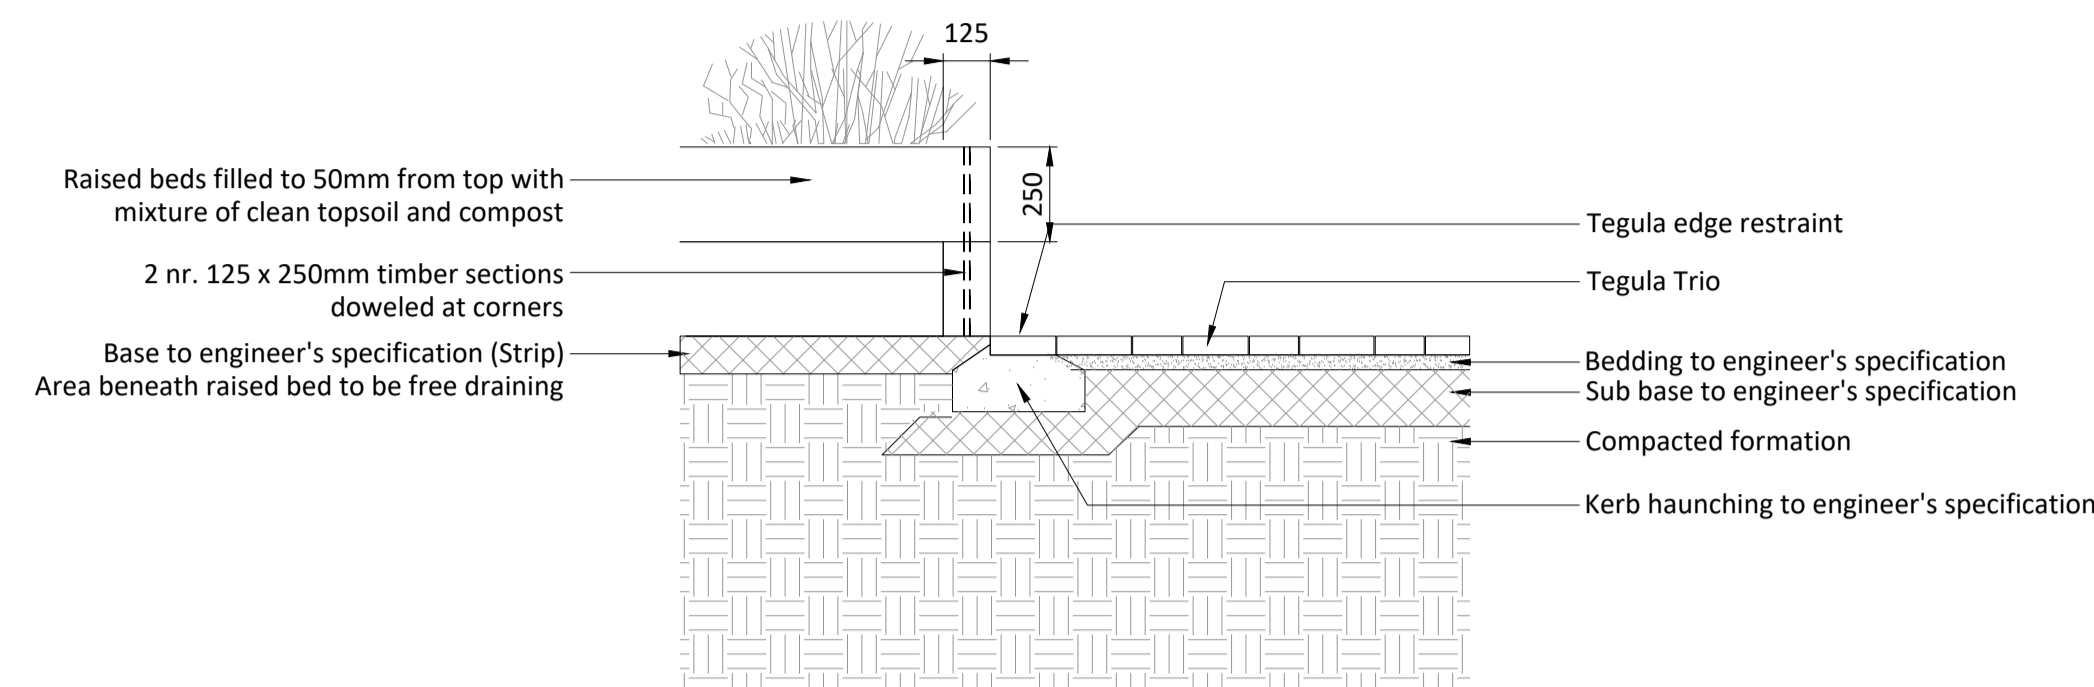


### Typical Detail 2 (Car Parking Bays- Footpath)

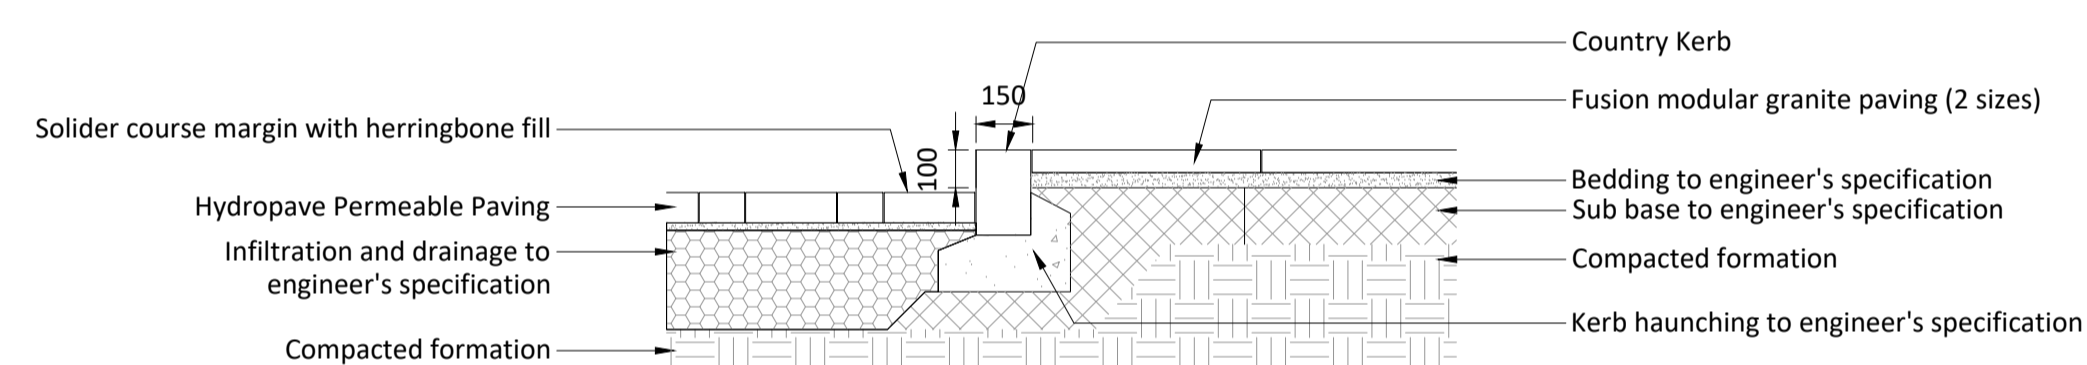

### Typical Detail 5 (Bound Gravel- Footpath)

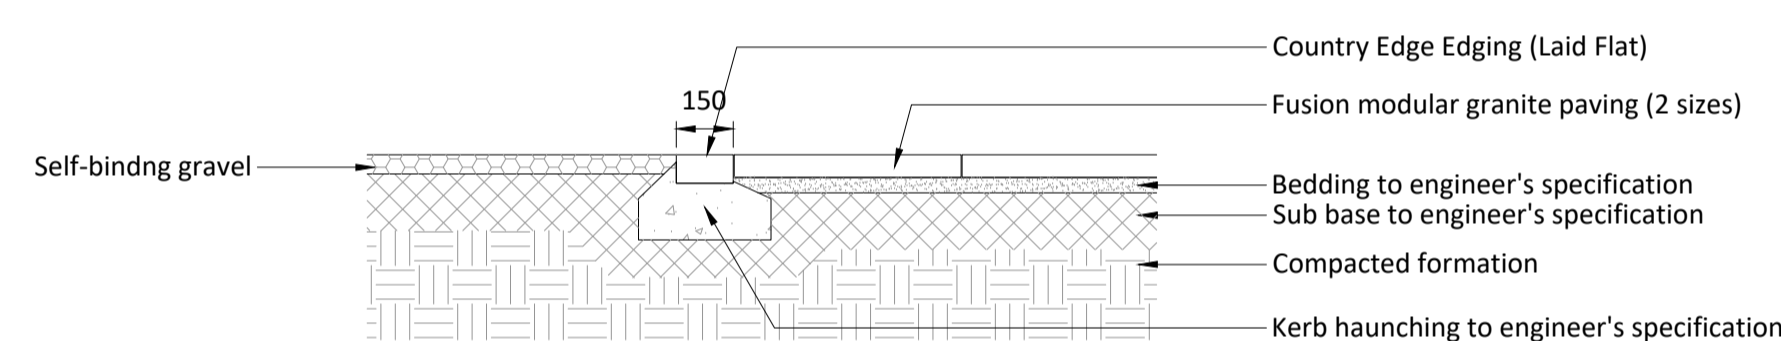

### Typical Detail 3 (Car Parking Bays- Carriageway)

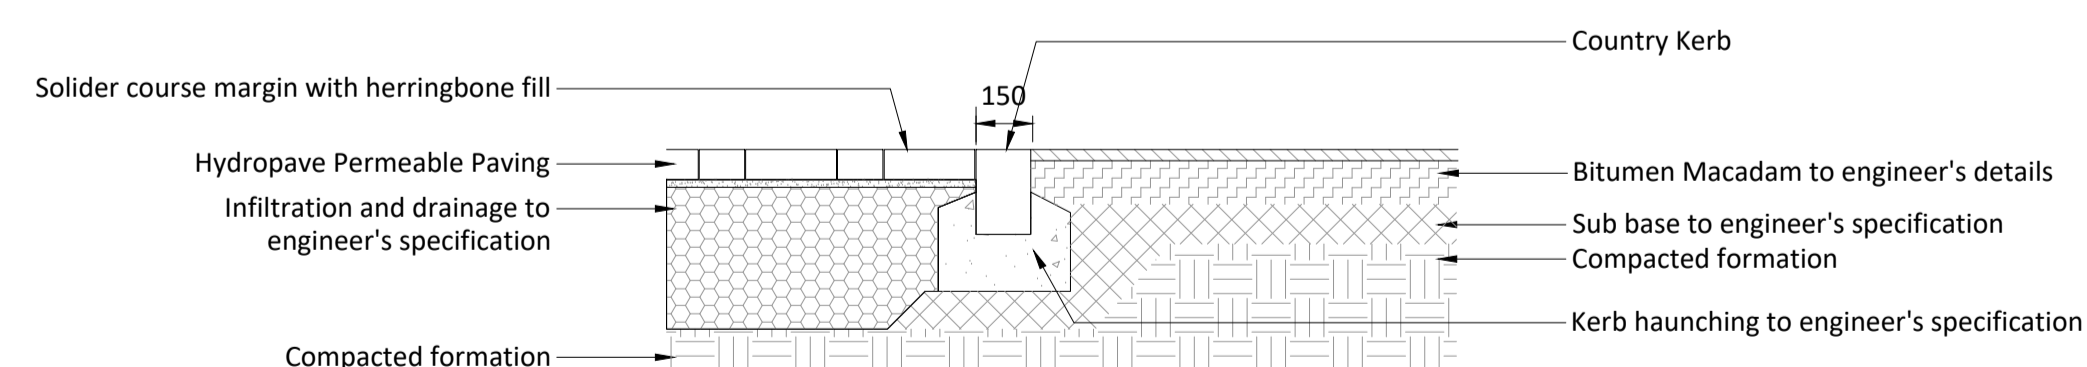

**Notes**  
All dimensions in mm, unless otherwise stated.  
All information outside red line boundary shown for contextual purpose only

**Notes**  
All dimensions in mm, unless otherwise stated.  
All sub base and concrete specification to engineer's details.  
Waterproofing of any element to be specified by others.  
All proprietary products shall be installed in accordance with manufacturers written instructions.

**Notes**  
This drawing is to be read in conjunction with - RFM-17-476-DR-L-0001



Scale

13.11.17 EJS minor amendments to details P01 AIP  
Date Drawn Description of revision Revision Checked

**re-form**  
landscape architecture

Tower Works, Globe Road,  
Leeds LS11 5QG  
T: +44 (0)113 245 4695  
E: info@re-formlandscape.com  
W: re-formlandscape.com

**Project**  
MANSFIELD BOWLING CLUB, CAMDEN  
RF17-476

**Document title**  
TYPICAL DETAILS 1-5- SURFACING AND PAVING INTERFACES

**Client**  
GENERATOR (MANSFIELD BC) LTD

Drawing scale 1:20  
Paper size A1  
Checked by AIP  
Checked date 01.11.2017

**Drawing number**  
RFM-17-476-DR-L-0017

**Status**  
X1

**Revision**  
P01

© re-form landscape architecture