


(c) UKMap Copyright. The Geoinformation Group 2015 Licence No. LANDMLON100003121118

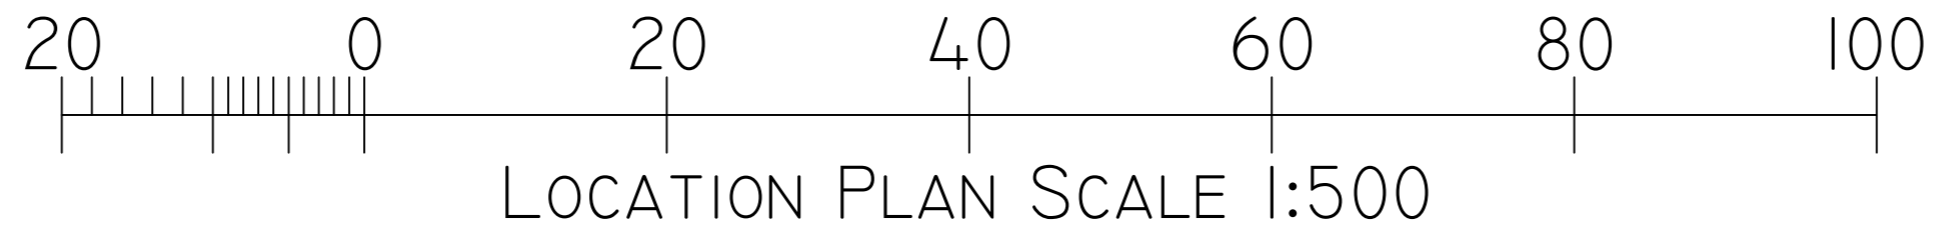

PROPOSED BLOCK PLAN SCALE 1:500
SHOWING EXTENSIONS AT 1ST FLOOR LEVEL

Legend Walls Removed New Walls Existing Walls to Remain Roof Structure Sound Separating Walls Boundary		IMPORTANT GENERAL NOTE The specification is to be read in conjunction with the plans/section details, and other associated structural details as may be provided. All work is to be carried out to the Local Authority Planning and Building Regulations Approval, and the Codes of Practice and British Standards as necessary. All dimensions, levels, sizes, positions and locations of particulars as indicated on drawings are to be verified by the appointed Contractor on site prior to engaging in works. Any discrepancies must be reported to the Architect/Quantity Engineer or responsible person's immediately. The Contractor is responsible for ensuring compliance with the CDM Regulations, and appropriate Health & Safety on site precautions. The Client/Building Owner must obtain any necessary PARTY WALL AGREEMENTS, prior to engaging in the works on site.	Revision	Date	Description	Paper Size A2	Scale 1:500	Construct 360 Ltd, Trading as: DontMoveExtend.com info@construct360.co.uk Tel: 0208 206 0011 Site Address 28 Harley Road London NW3 3BN	Proposed Block Plan Showing 1st Storey Extension Drawing Number HR28-3006
			1st	May-16	AP/HW		Copyright © DontMoveExtend.com Planning Permission Specialists		