
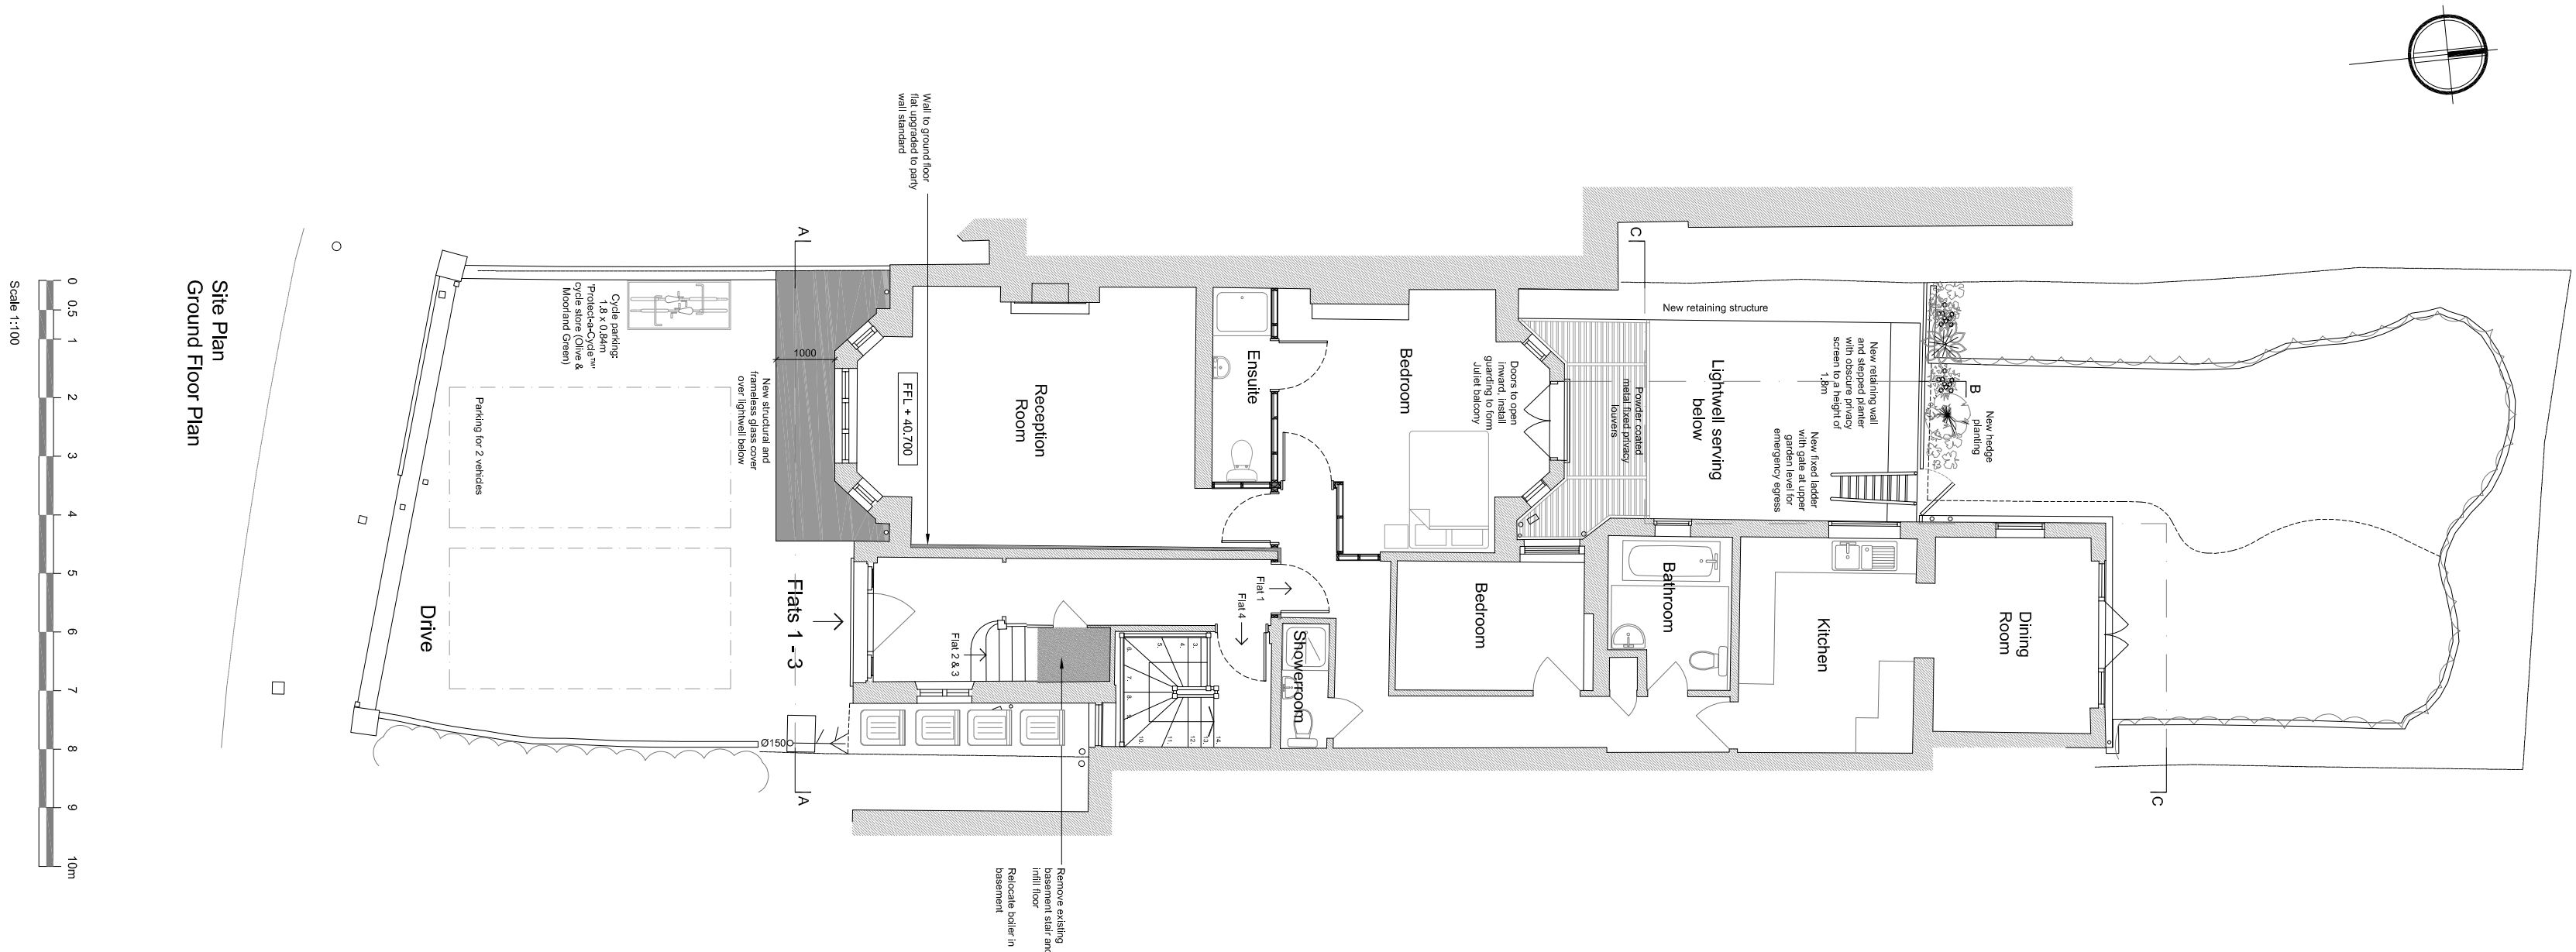
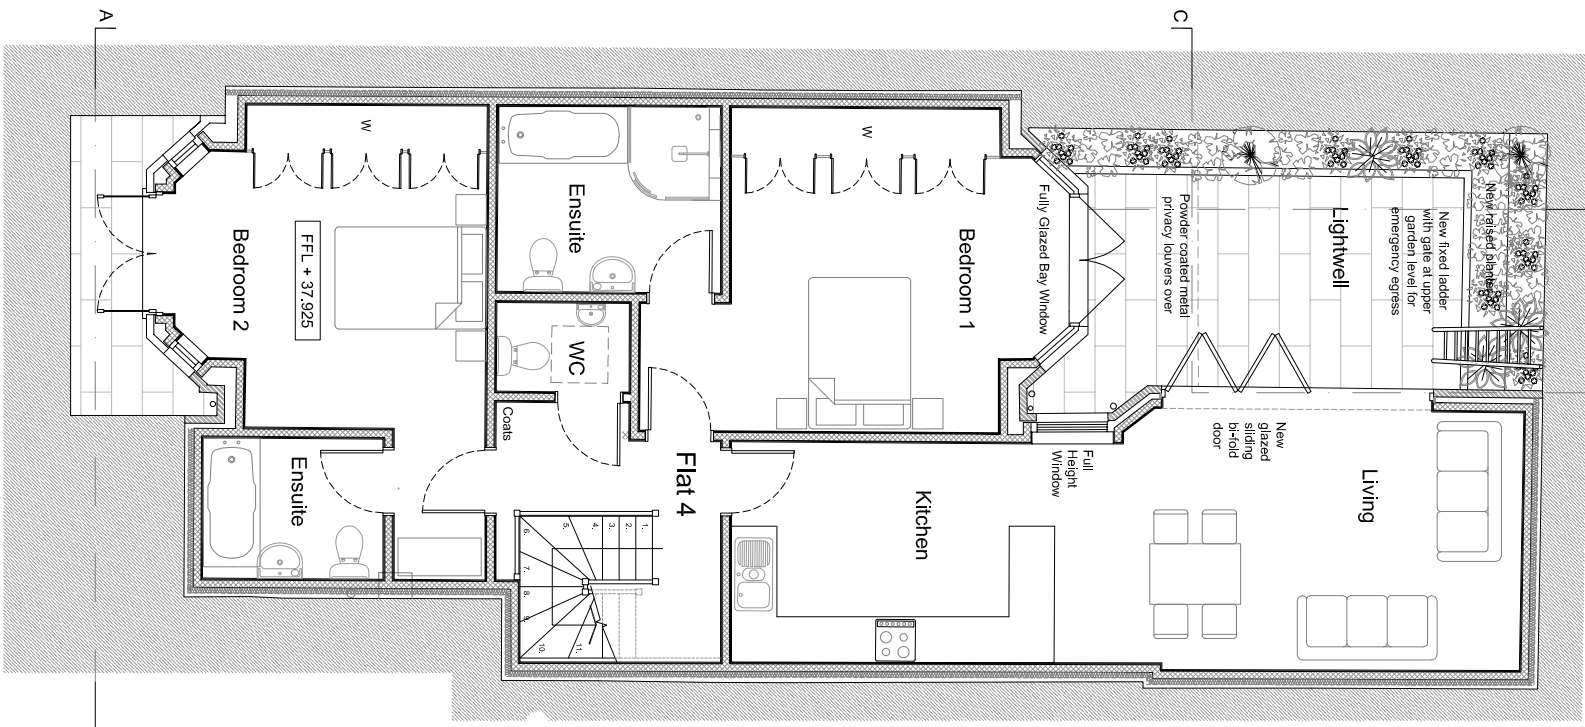


NOTES:  
Do Not Scale.  
Report all discrepancies, errors and omissions.  
Verify all dimensions on site before commencing any work on site or preparing shop drawings.

All materials, components and workmanship are to comply with the relevant British Standards and manufacturers' recommendations. All materials and workmanship are to be of the highest quality and to meet the requirements of the Building Regulations. 

For all specialist work, see relevant drawings.  
This drawing and design are copyright of Clague LLP  
Registration number OC339848.

| Rev | Date     | Description                                                          |
|-----|----------|----------------------------------------------------------------------|
| A   | 13.11.15 | Area added                                                           |
| B   | 17.11.15 | Area added                                                           |
| C   | 22.2.16  | Drafting amendments                                                  |
| D   | July 16  | Revised to new drawing amended to                                    |
| E   | Aug 16   | Revised to new drawing amended to                                    |
| F   | Nov 17   | Design altered to increase daylight in basement<br>Eggs ladder added |

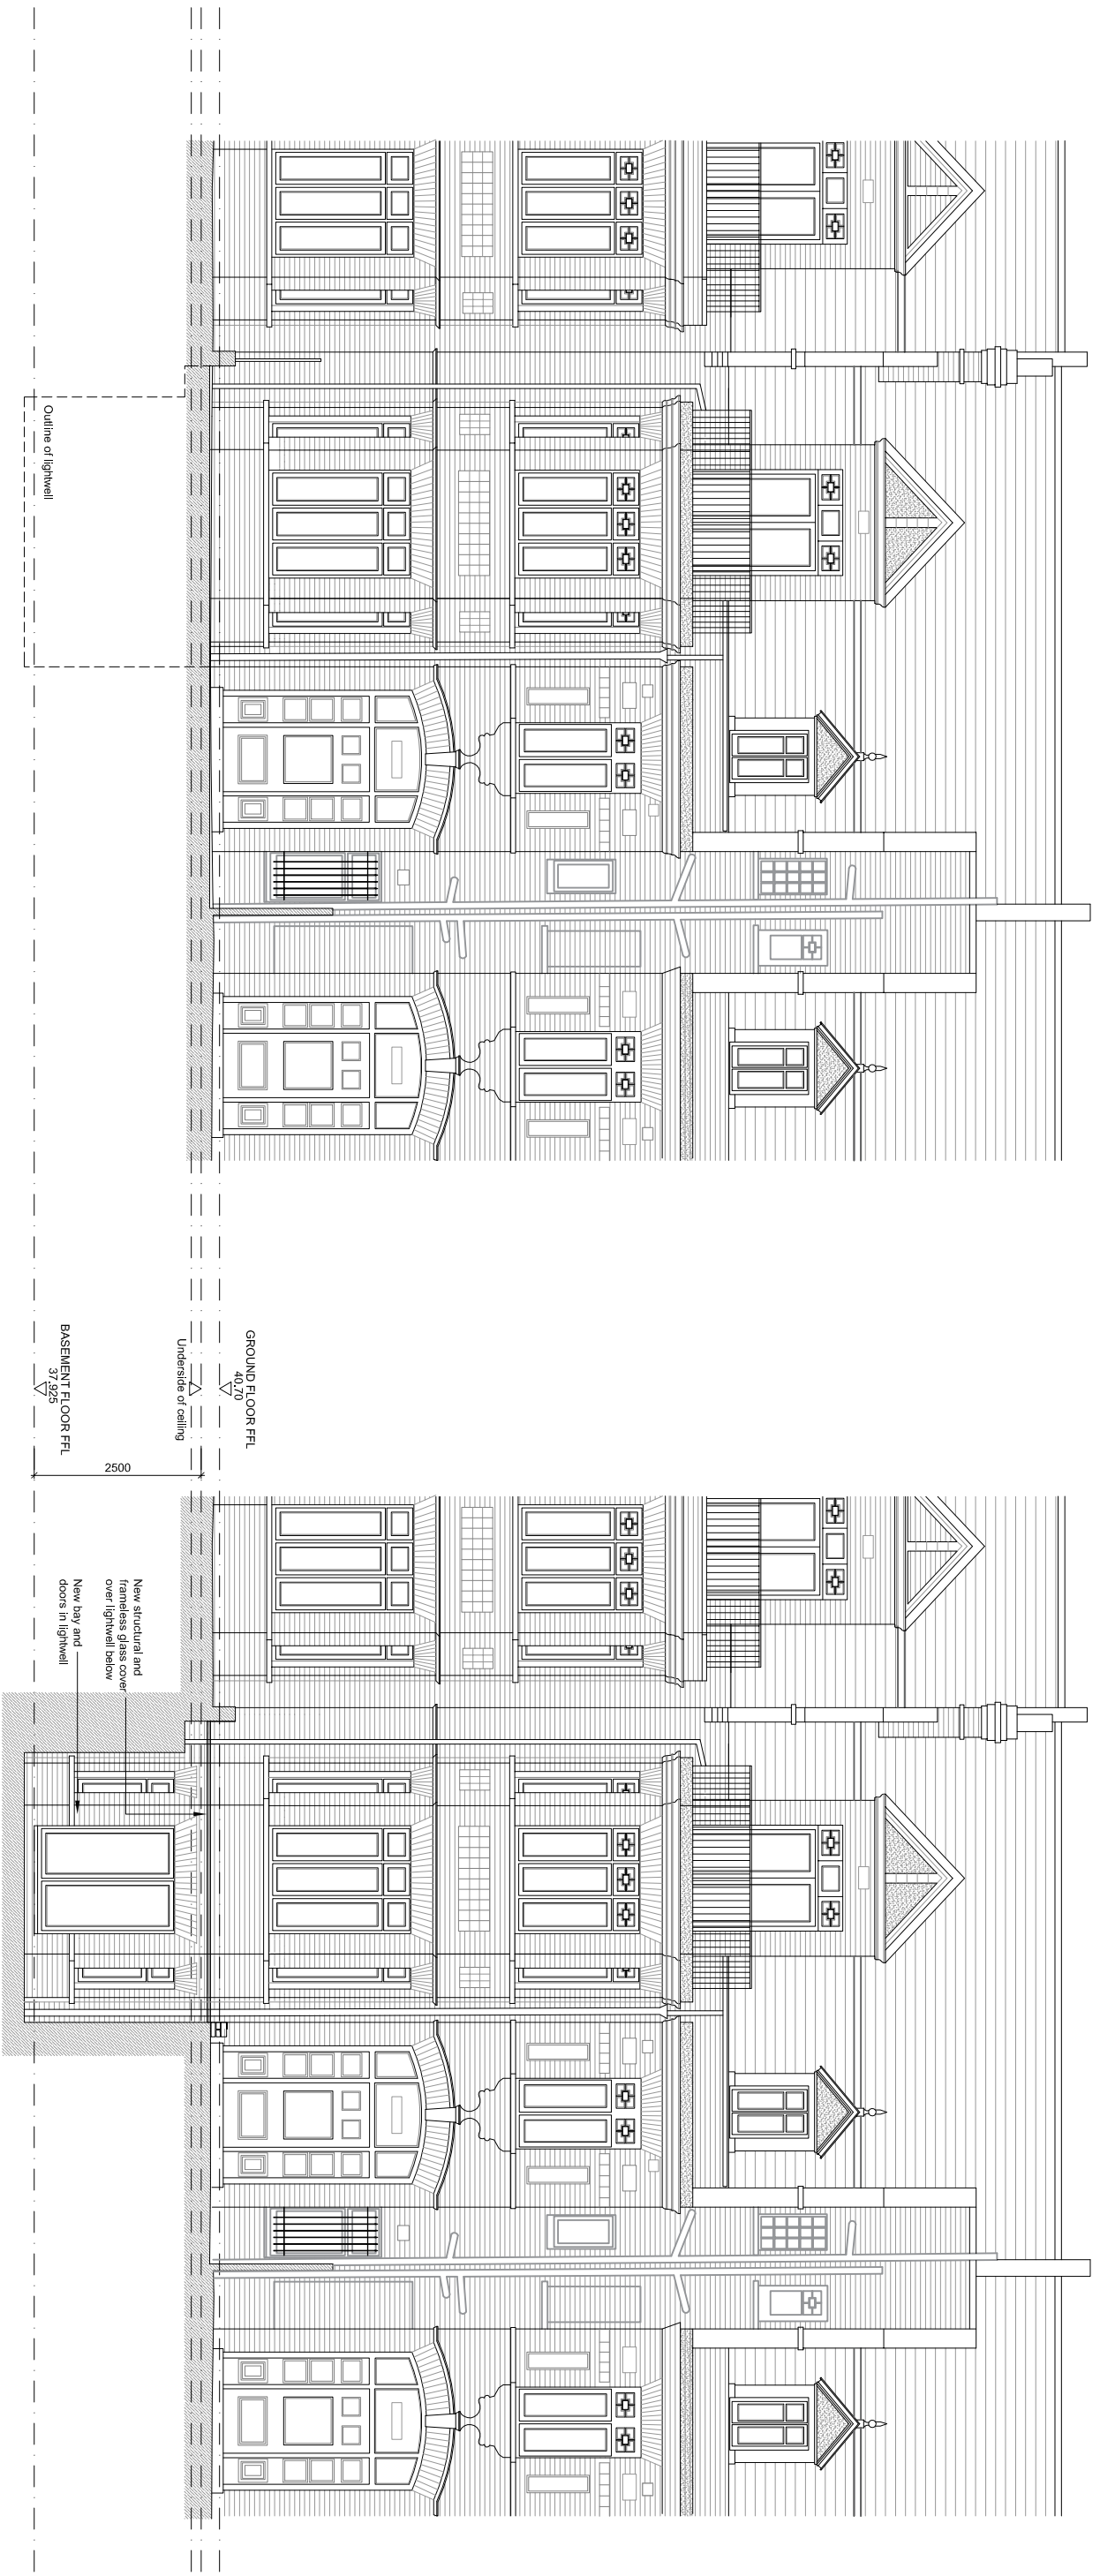

## Proposed Residential Development

Project Title  
**Proposed Basement**  
**190 Goldhurst Terrace**  
**London**  
**NW6 3HN**

Drawing Description  
**Proposed Plans and Elevations**

Scale  
**1:100 @ A1**  
Date  
**Oct 15**  
Drawn by  
**SJT**  
Checked by

**CLAGUE ARCHITECTS**

62 Burgate, Canterbury  
Kent CT1 2BH  
01227 762080  
1 Kinsbourne Court, Luton Road,  
Harpenden, Hertfordshire AL5 3BL  
01582 765102  
4th Floor, 89 Charterhouse Street  
London EC1M 6HR  
0203 597 6112  
CANTERBURY LONDON HARPENDEN

Drawing Number  
**2247A\_50**  
Revision  
**F**