

Copyright ©

SCALE	1:100	DRAWING	P7E
DATE	03.17	JOB	156

TAG
ARCHITECTS

TAG ARCHITECTS
14 BELSIZE CRESCENT, HAMPTSTEAD
LONDON NW3 5QU
TEL: 020 7431 7974

DRAWING
EAST/FRONT ELEVATION - PROP.



PROJECT
81 HILLWAY, HIGHGATE, N6 6AB

CLIENT
MRS. FIAMMA TRUUVERT

ALL DIMENSIONS
TO BE CHECKED ON SITE
DO NOT SCALE

Rev.A (20.06.2017) Elevation updated.
Rev.B (03.07.2017) Planning drawings - updated.
Rev.C (17.07.2017) Planning drawings - updated.
Rev.D (20.09.2017) Additional Planning Issue Revisions.
Rev.E (17.11.2017) Front extension (LHS) omitted, layout updated.

PLANNING

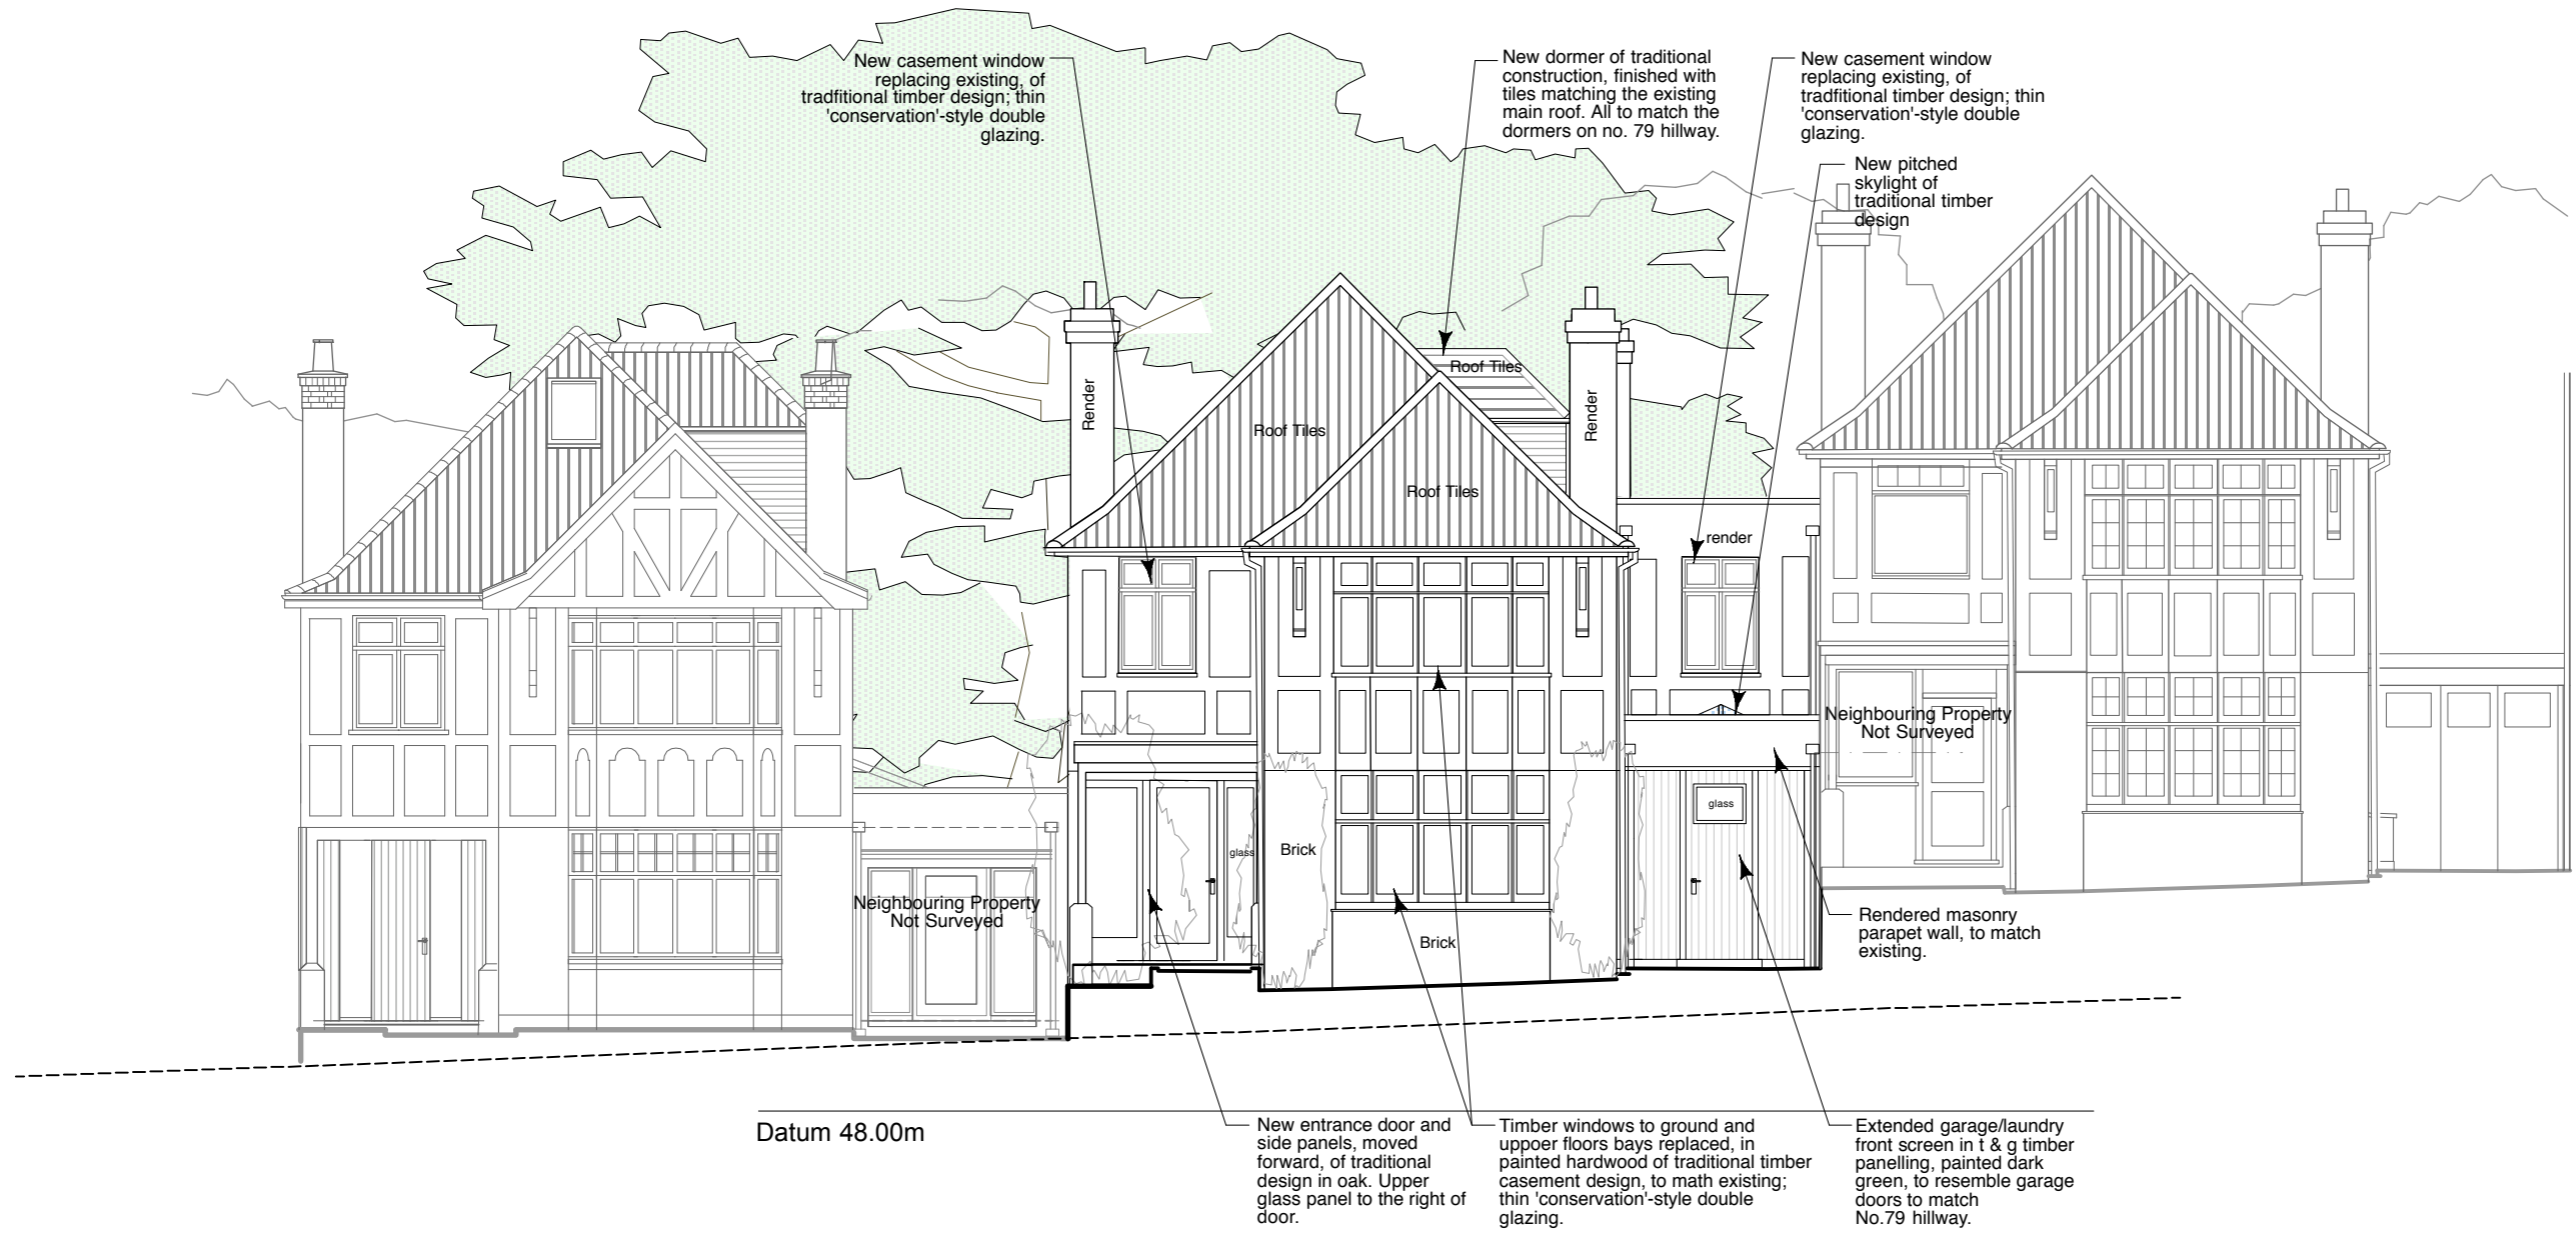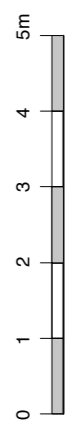

Datum 48.00m

EAST / FRONT ELEVATION - PROPOSED

No.81