

Copyright ©

SCALE	1:100	DRAWING	P14F
DATE	03.17	JOB	156
	@A3		


TAG
ARCHITECTS
TAG ARCHITECTS
14 BELSIZE CRESCENT, HAYWESDENE, LONDON NW3 5QU
TEL: 020 7431 7974

DRAWING
VIEW FROM No.83 - PROPOSED
PROJECT
81 HILLWAY, HIGHGATE, N6 6AB
CLIENT
MRS. FIAMMA TRUVERT

ALL DIMENSIONS
TO BE CHECKED ON SITE
DO NOT SCALE

PLANNING

Rev.A (20.06.2017) Elevation updated.
Rev.B (27.06.2017) Planning drawings - updated.
Rev.C (14.07.2017) Planning drawings - updated.
Rev.D (17.07.2017) Planning drawings - updated.
Rev.E (20.09.2017) Additional Planning Issue Revisions.
Rev.F (21.11.2017) Floor updated.

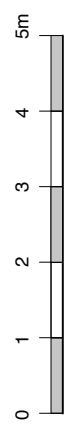


New dormers of traditional construction, finished with tiles matching the existing main roof, hanging tiles on vertical surfaces. All to match the dormers on no. 79 Hillway. Side-facing windows fitted with privacy glass.

Outline of building at No.83 Hillway

No.81 Hillway

Line of junction between No.81 and No.83 Hillway

Patio level at No.81 Hillway

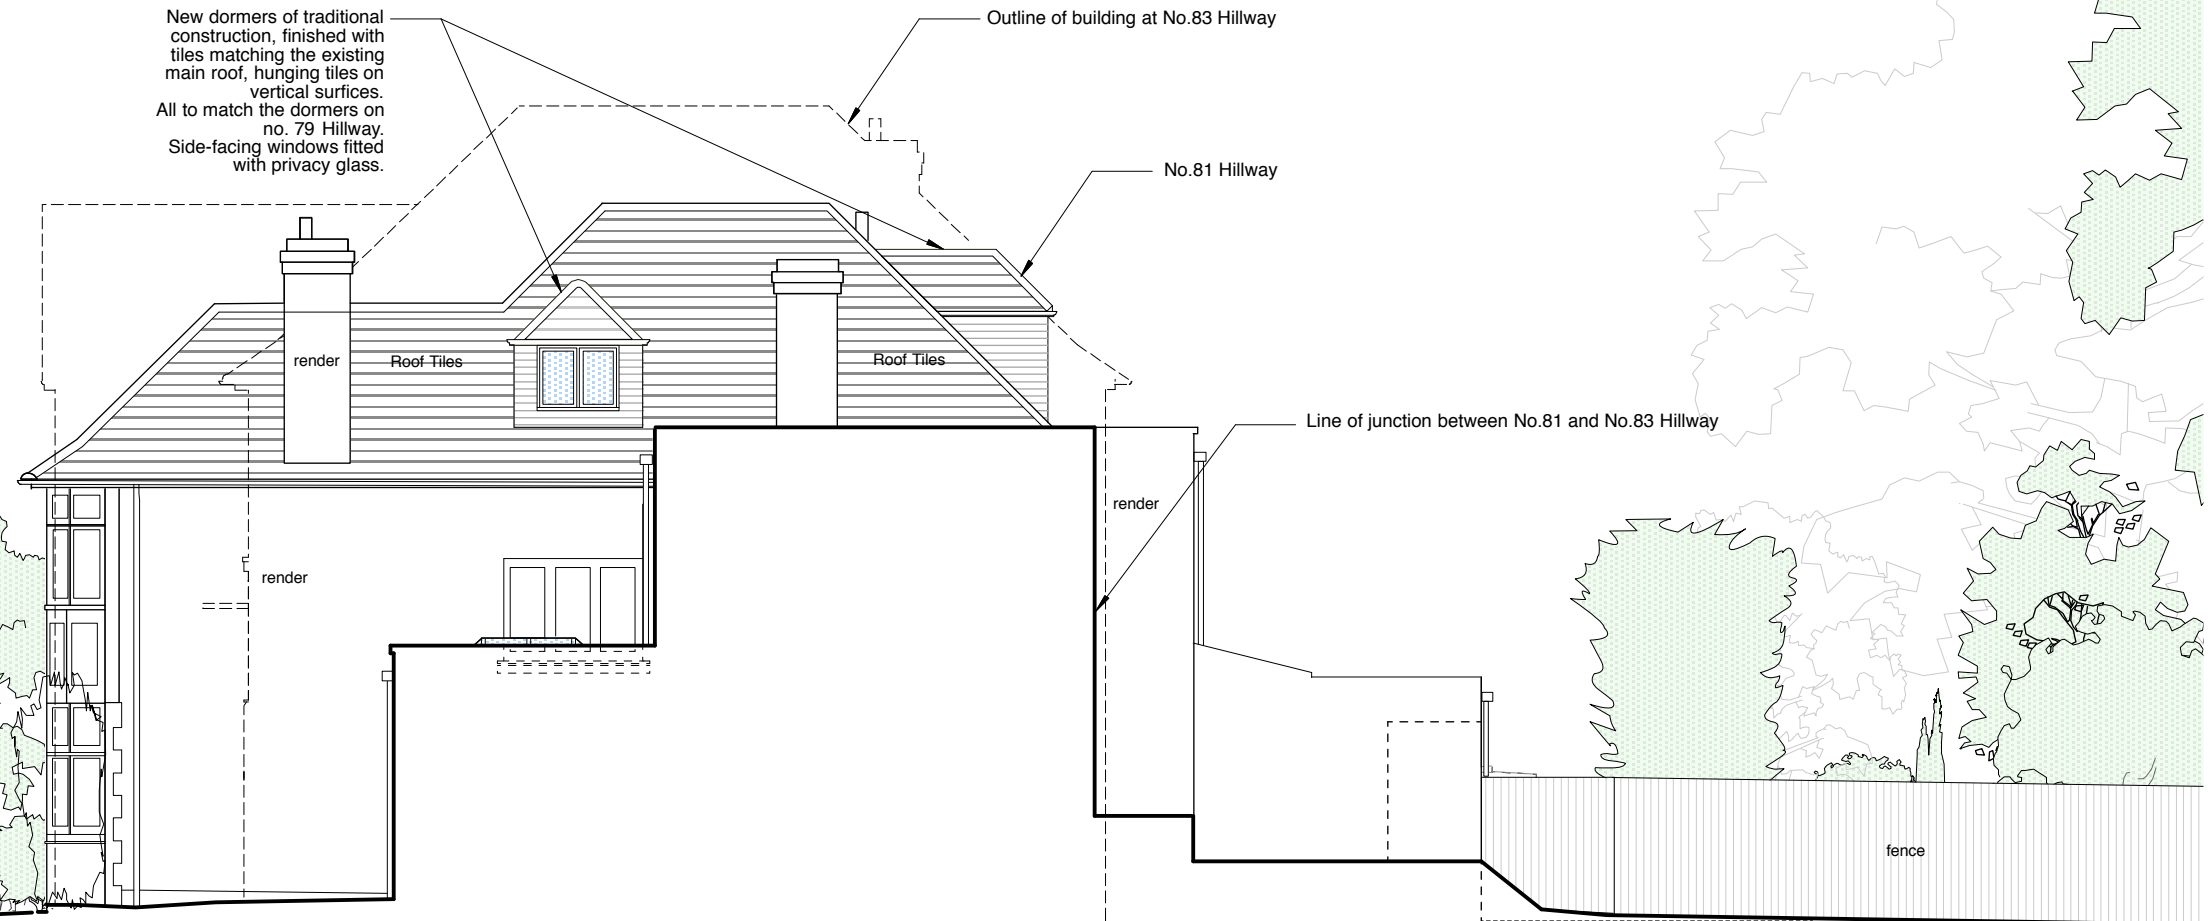

VIEW FROM No.83 HILLWAY - PROPOSED