



KEY:

- S - INTERNAL WINDOW SILL HEIGHT
- H - INTERNAL WINDOW SILL TO HEAD HEIGHT
- FFL - TOP OF FINISHES
- SSL - TOP OF STRUCTURAL SLAB LEVEL


	EXISTING BLOCKWORK
	EXISTING BRICKWORK
	EXISTING STONE
	EXISTING WALL
	NEW BLOCKWORK
	NEW BRICKWORK
	NEW STONE

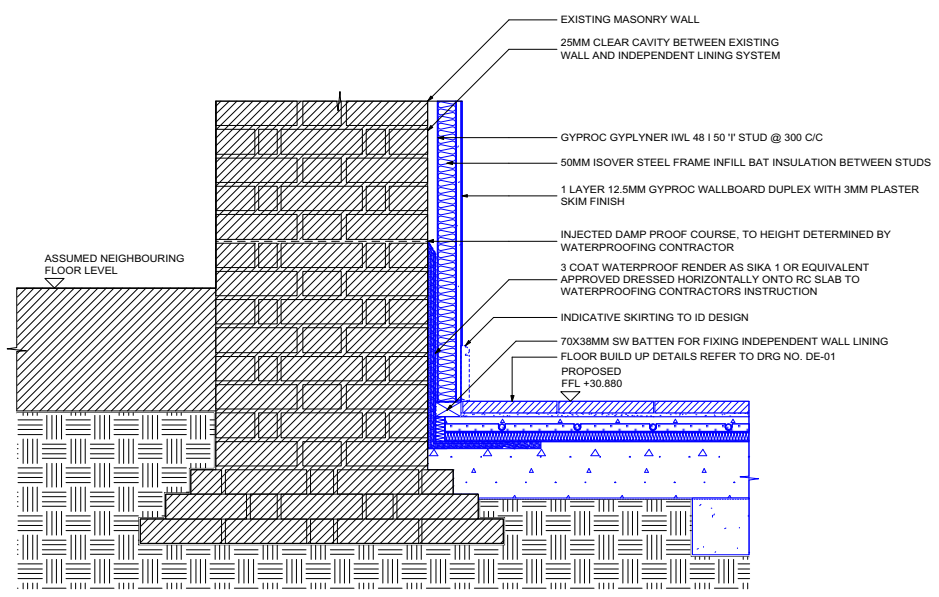


1 TYPICAL PARTY WALL (PERIMETER) DETAIL
SCALE 1:10
PL-57

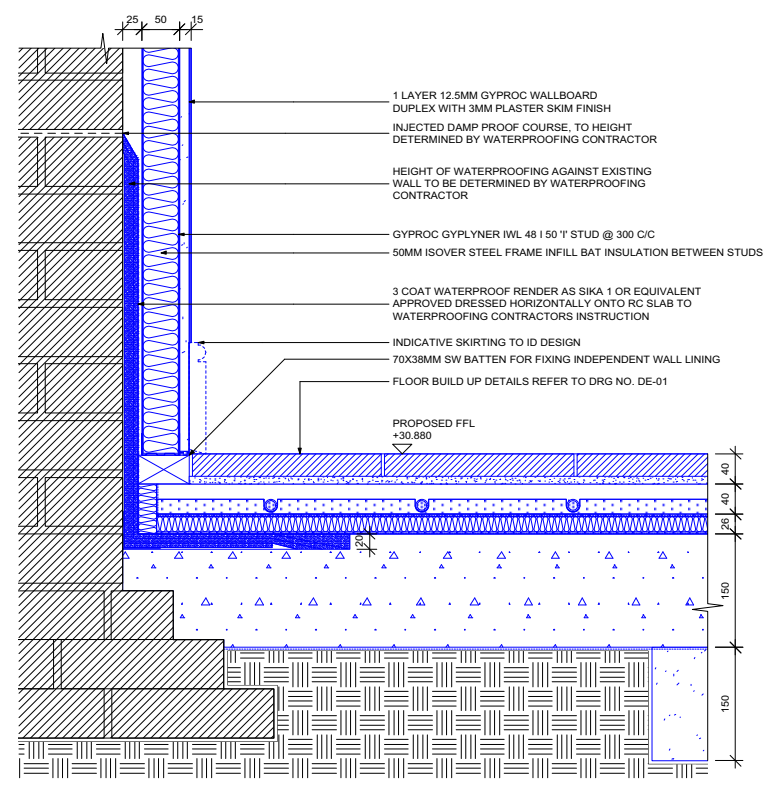


2 TYPICAL WATERPROOFING DETAIL
SCALE 1:5
PL-57

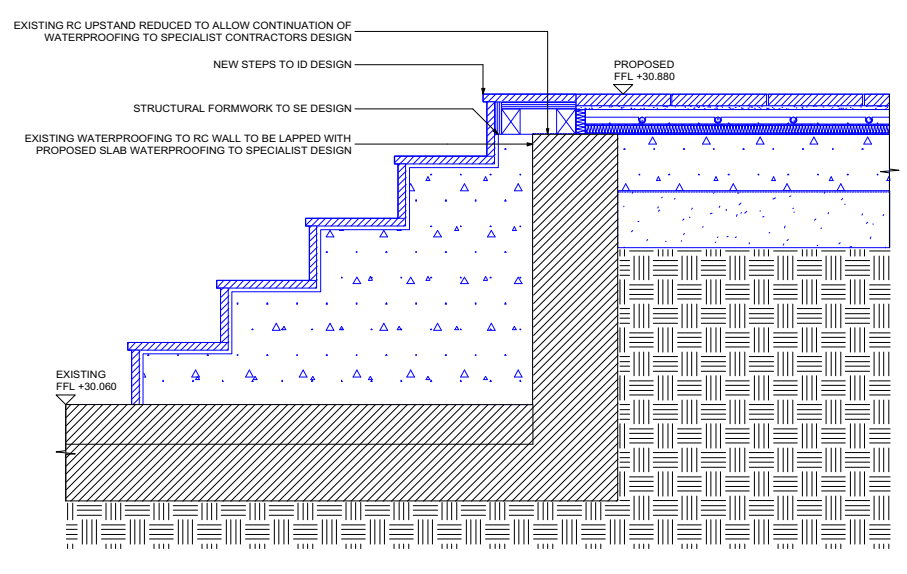


3 JUNCTION BETWEEN FLOOR AND EXISTING RC UPSTAND AT NEW STEPS TO WINE CELLAR
SCALE 1:10
PL-57

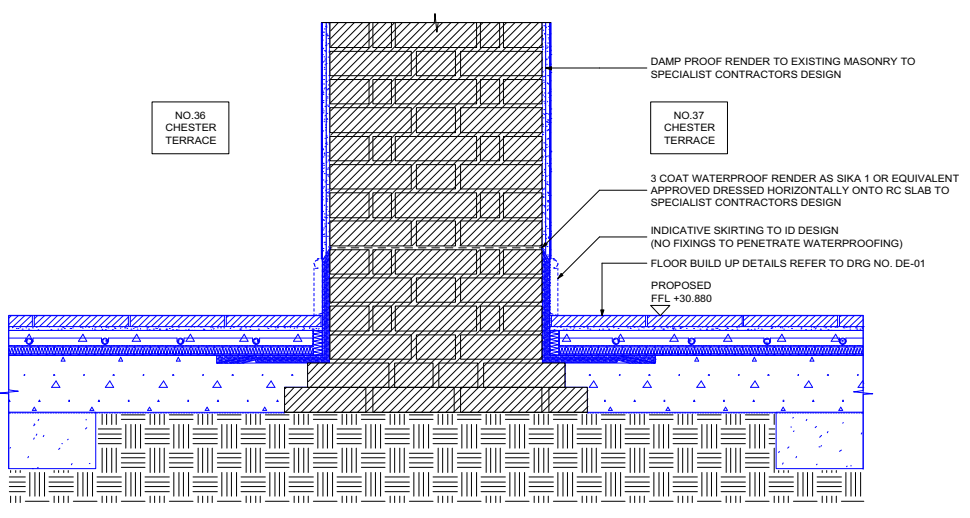


4 TYPICAL PARTY WALL (SPINE) DETAIL
SCALE 1:10
PL-57

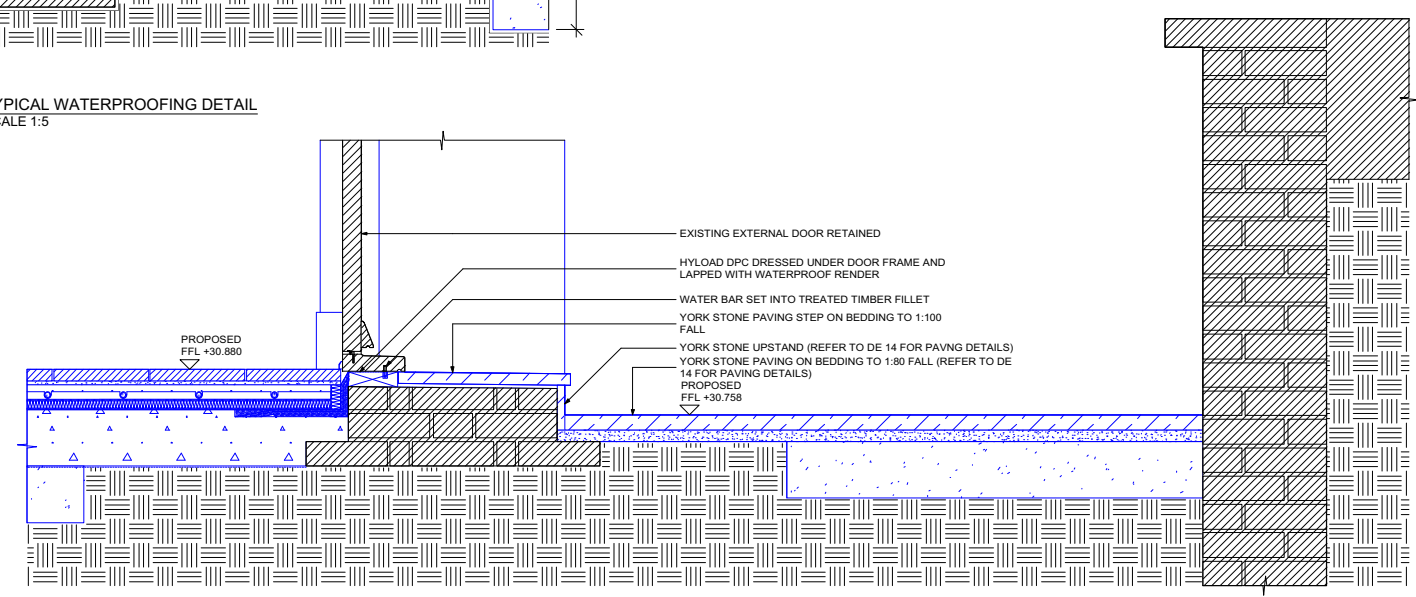


5 TYPICAL JUNCTION BETWEEN REAR WALL AND LIGHTWELL
SCALE 1:10
PL-57

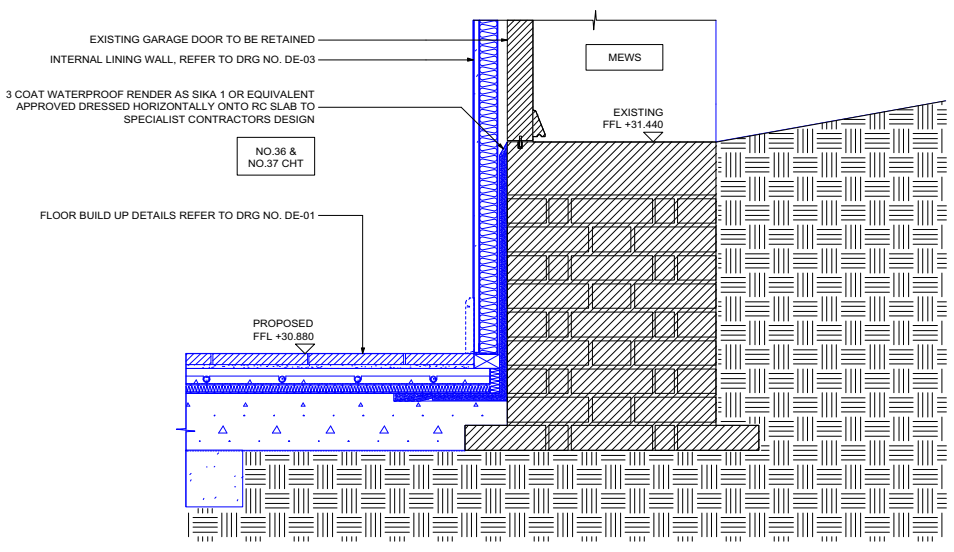

6 TYPICAL JUNCTION AT EXISTING GARAGE DOOR
SCALE 1:10
PL-57

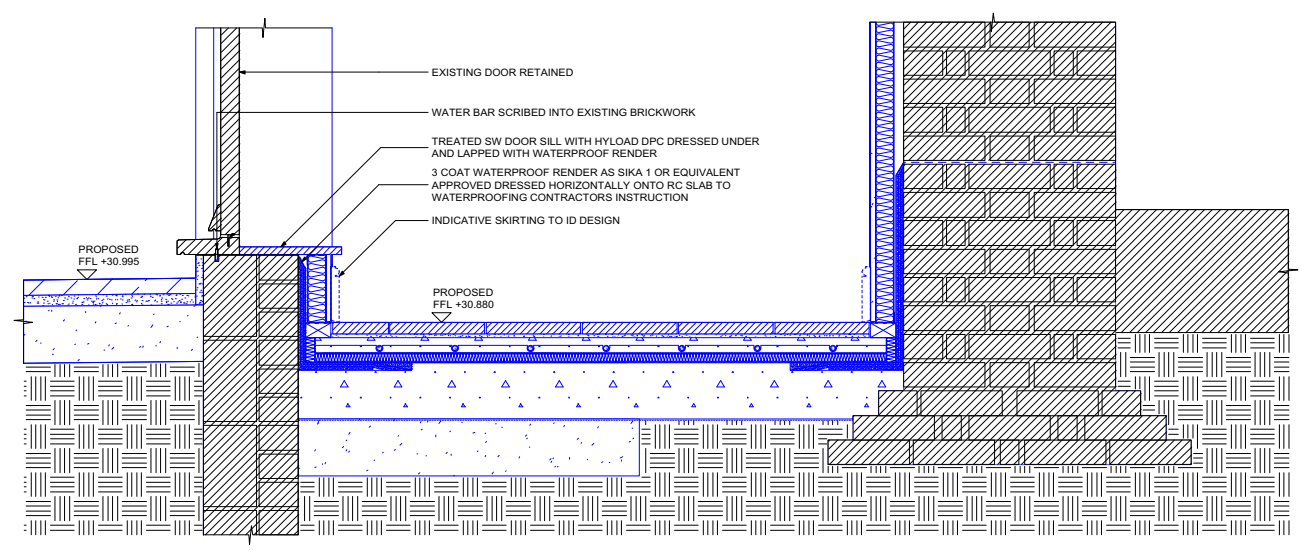

7 TYPICAL JUNCTION AT NEW LAUNDRY AND FRONT LIGHTWELL
SCALE 1:10
PL-57

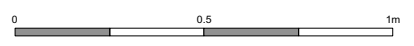

PLANNING ISSUE

REV.	DATE	DESCRIPTION
------	------	-------------

36 37 CHESTER TERRACE
LONDON

PROPOSED WATERPROOFING DETAILS

DRNG No PL-57	SCALE 110 @ A1 120 @ A3	DATE NOV-17
------------------	-------------------------------	----------------



5 ST JAMES'S SQUARE
LONDON SW1Y 4JU
T 020 7451 0955 mail@stanhopegate.co.uk
www.stanhopegatearchitecture.com