


OS 67 THEOBALDS ROAD WC1X 8TA 1:1250

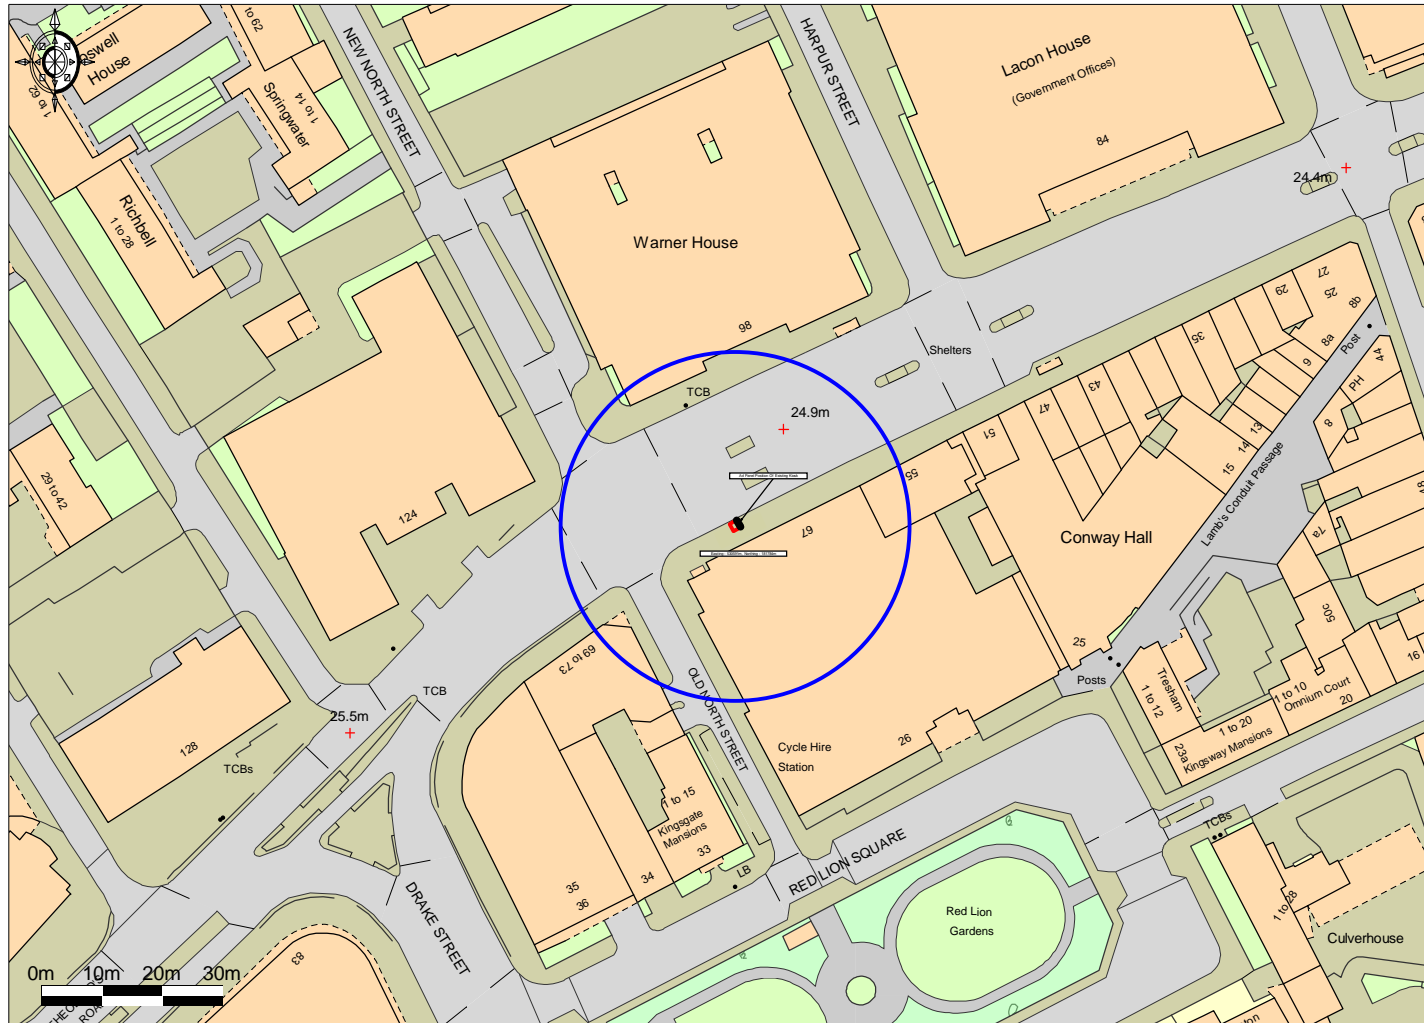

Ordnance Survey © Crown Copyright 2017. All rights reserved. Licence number 100022432.
Getmapping plc 2017. Plotted Scale - 1:1250



Infocus Public Networks Limited