





EXISTING REAR ELEVATION

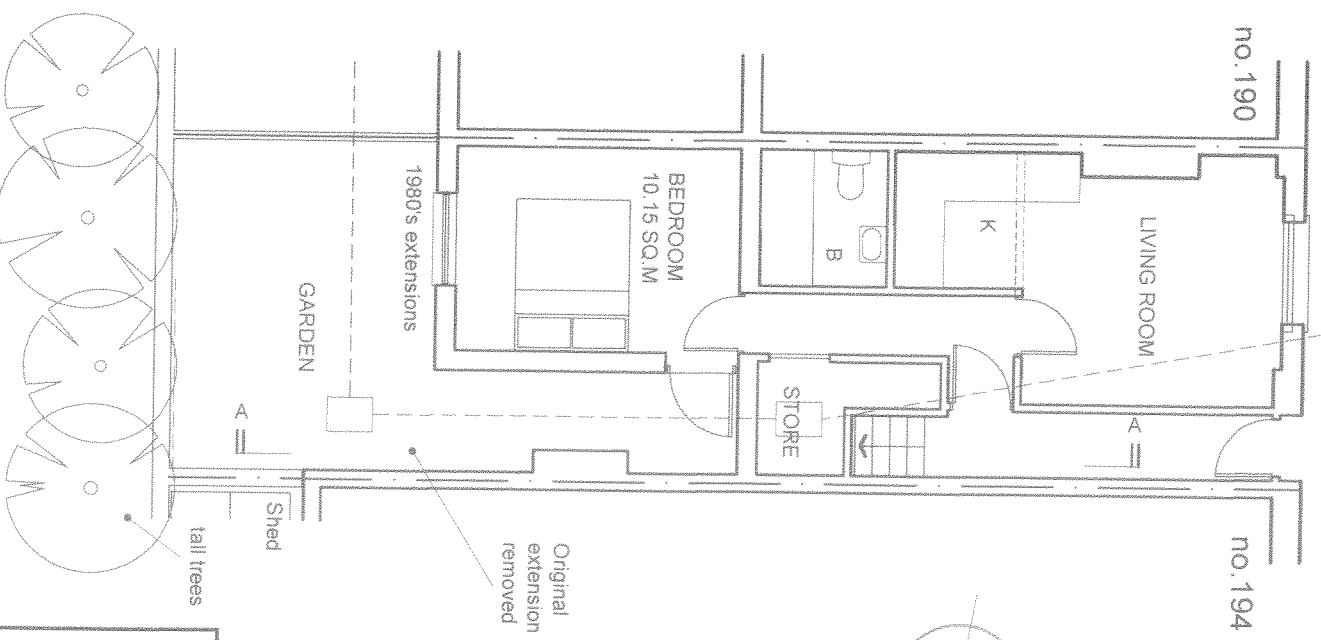


EXISTING PLAN - ground floor



JOB	192 GRAFTON RD NW5
DRAWING DESCRIPTION	EXG PLAN & REAR ELEV
SCALE	1:100
DRAWING NUMBER	192GR 01
REV	.

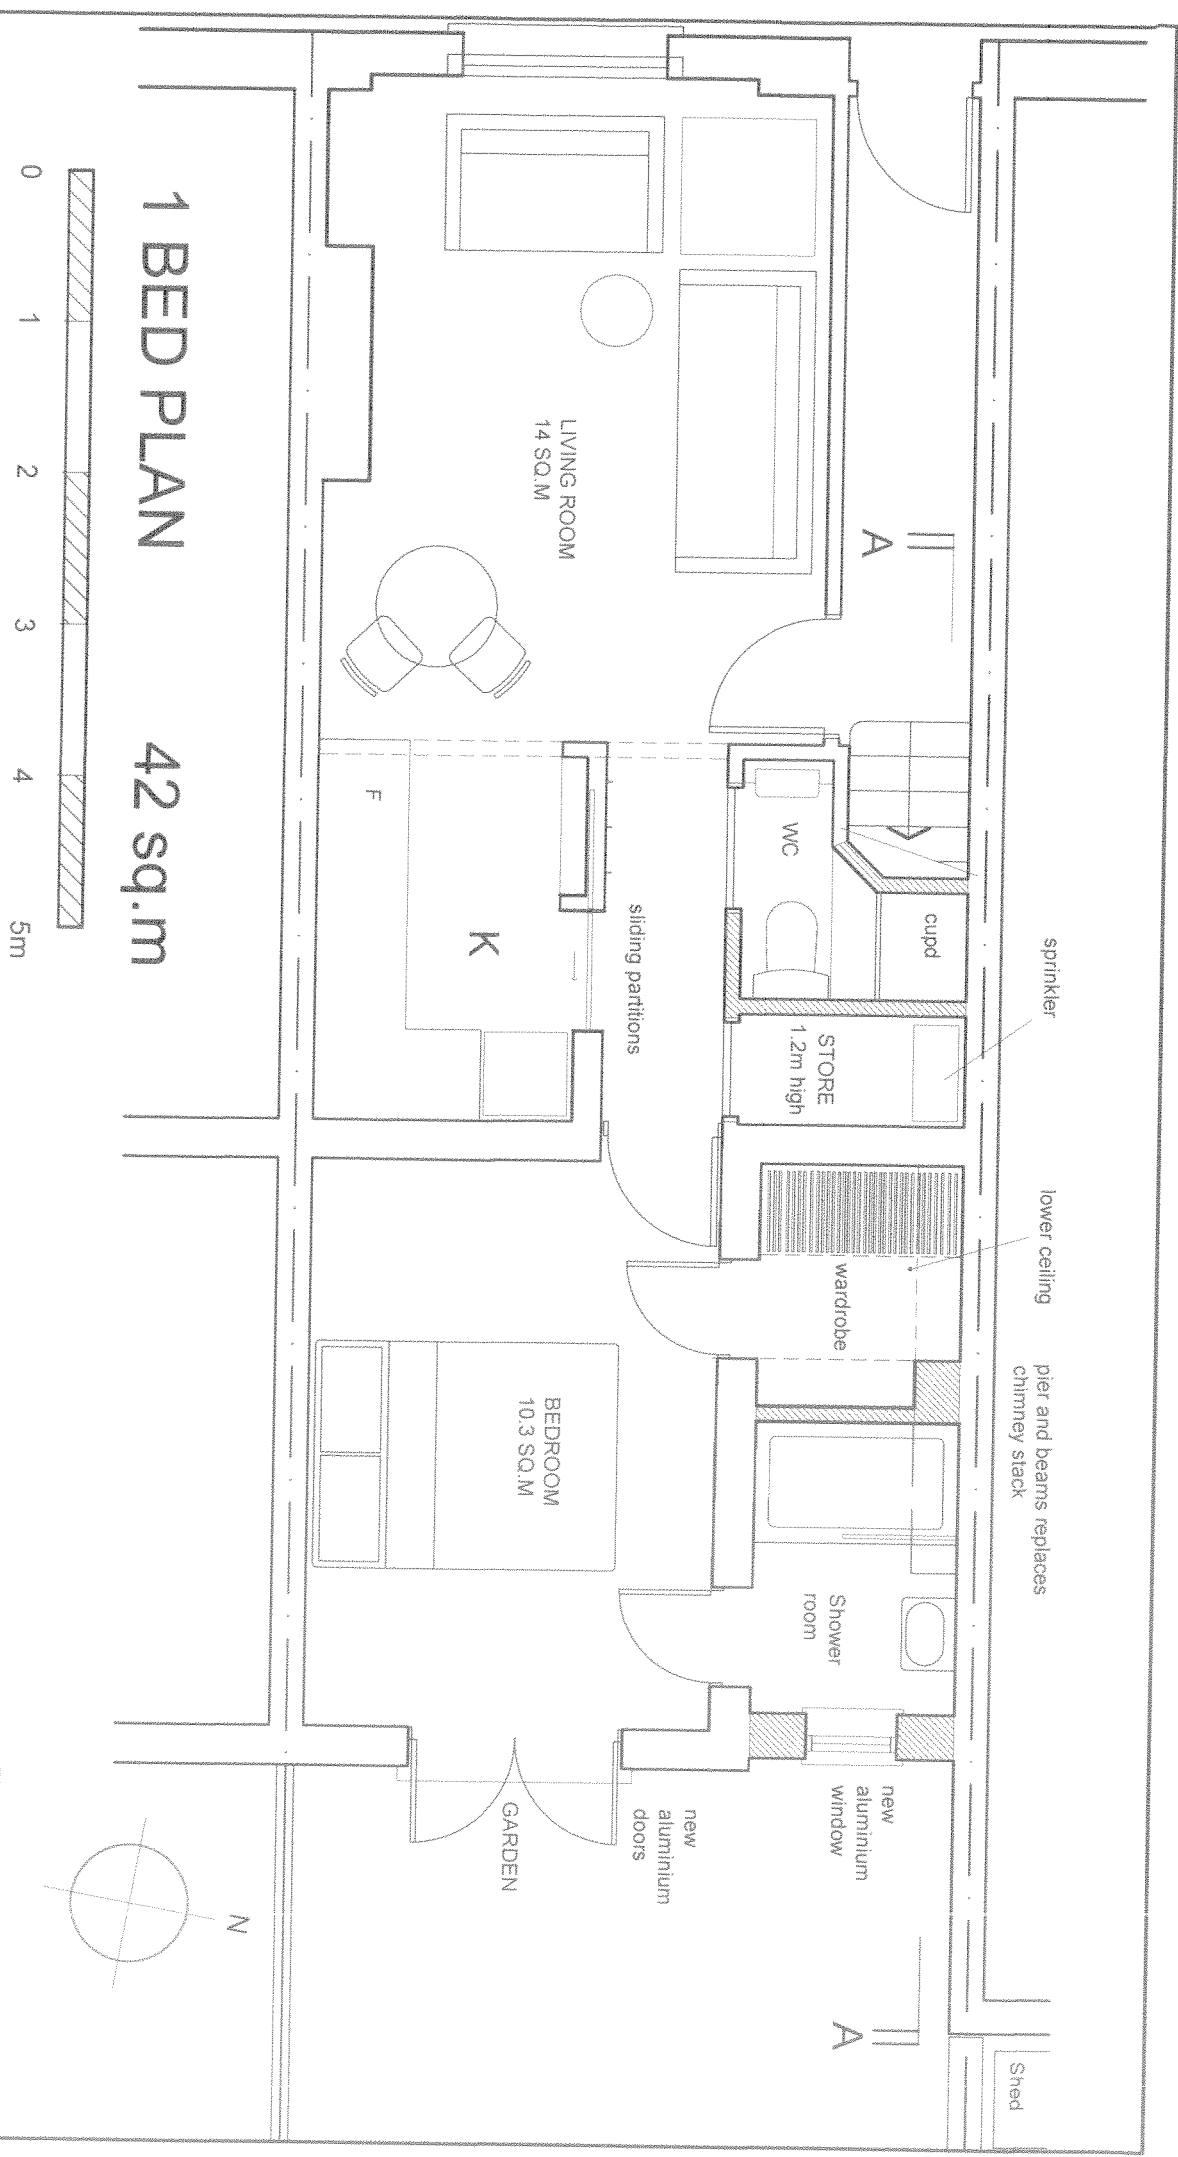

JOB	192 GRAFTON ROAD
DRAWING DESCRIPTION	PROP PLAN GRND FL
SCALE	1:50
DRAWING NUMBER	192GR 02
REV	.

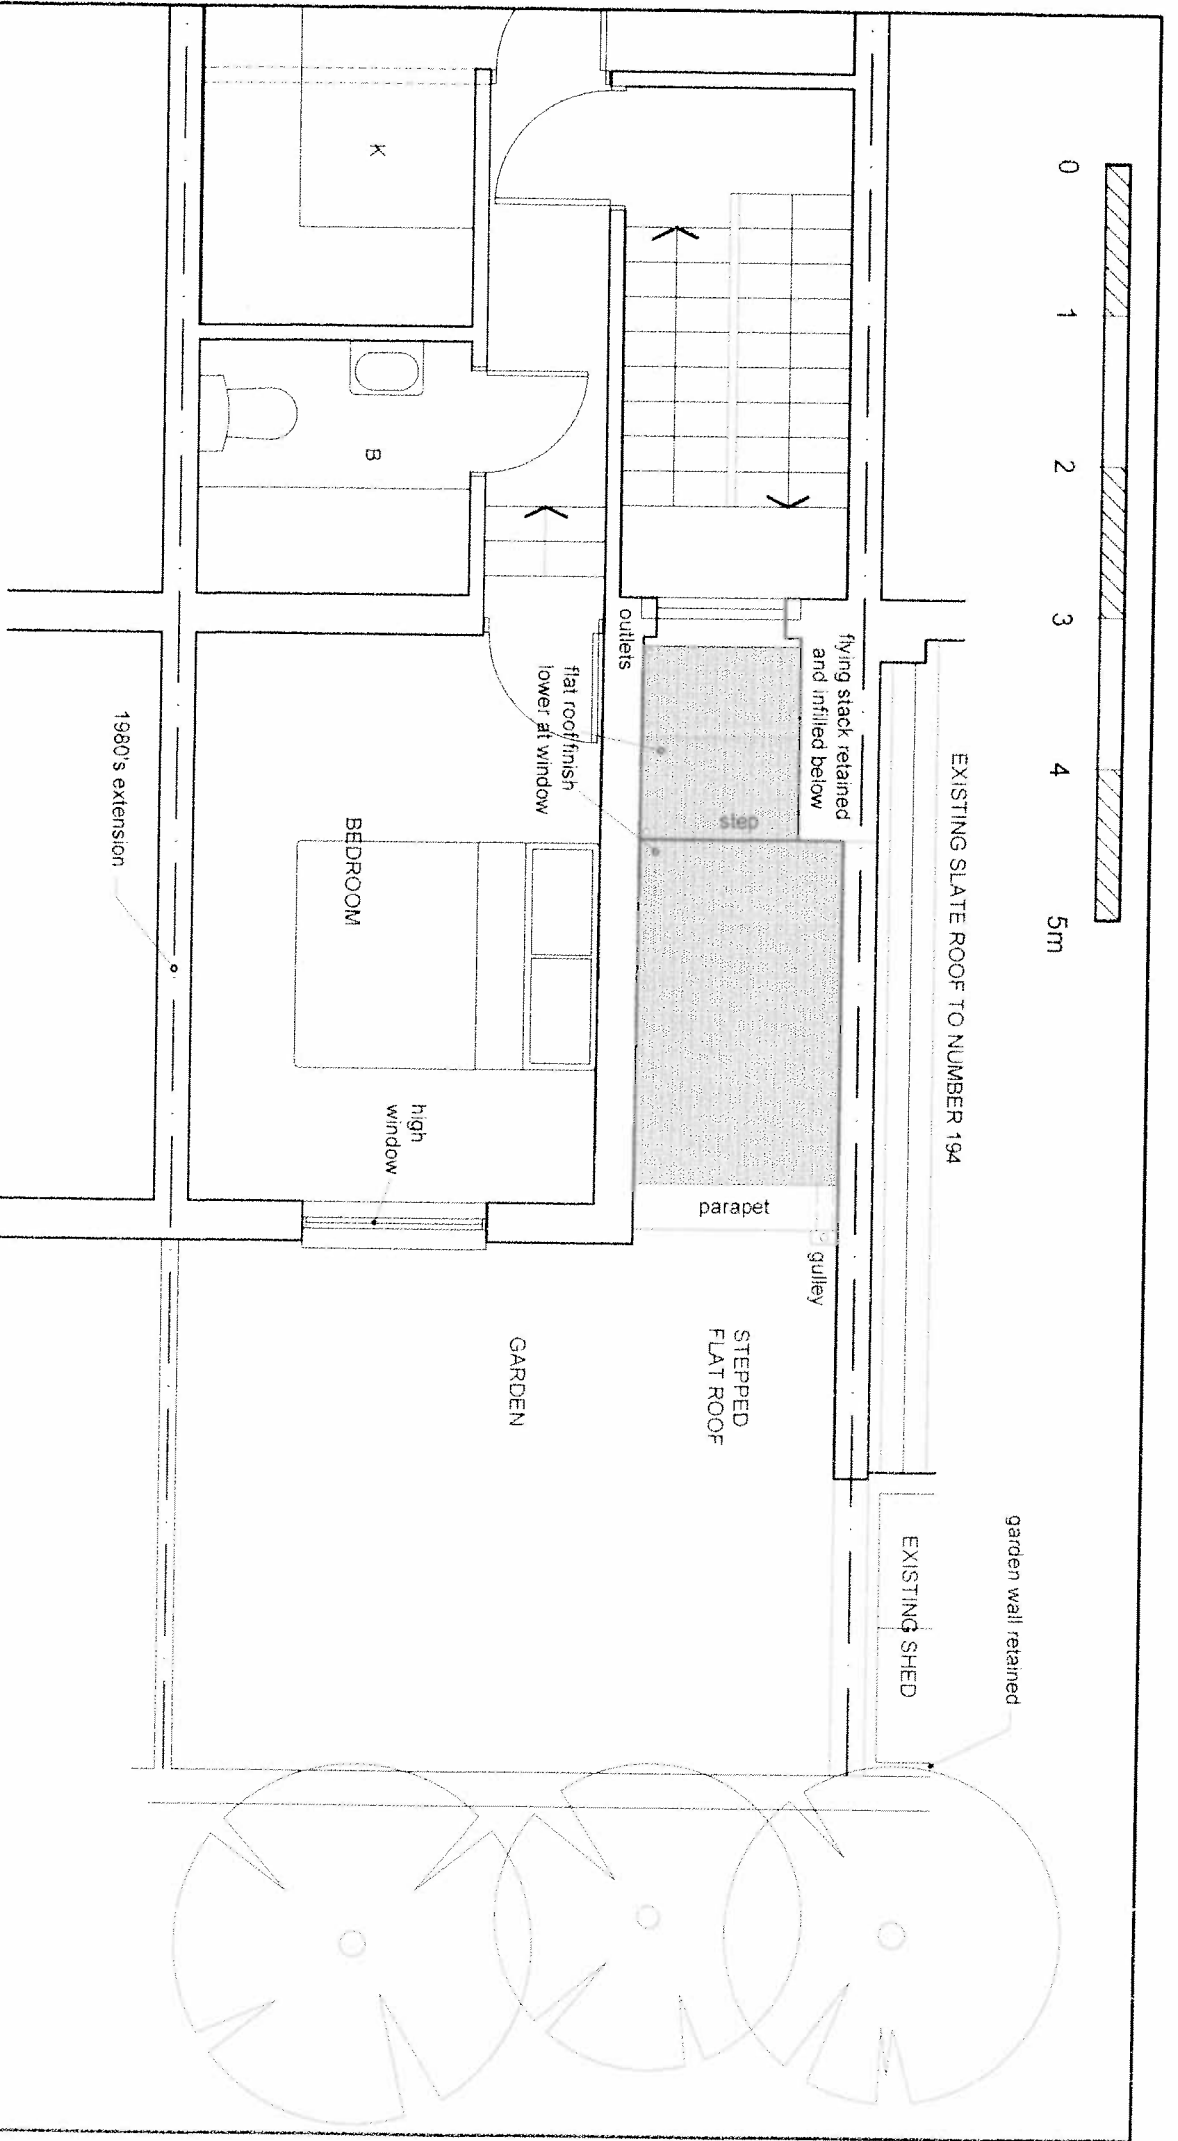

**FIRST FLOOR 1 BEDROOM FLAT  
SHOWING PROPOSED ROOF PLAN TO FLAT BELOW**

ACB	192 GRAFTON ROAD
DRAWING DESIGN TITLE	PROPOSED ROOF PL
SCALE	1:50
DRAWING NUMBER	192GR 03
REV	



top floor lateral extension

redundant flying chimney stack retained and protected from the weather

precast coping UPVC hopper and downpipe

existing single-storey lean-to outrigger

Set back infill extension- yellow stock brickwork with soldier courses to match existing

exg shed


1980's extension in yellow stocks

new aluminium door and window

no. 190 no. 192

no. 194

JOB	192 GRAFTON ROAD
DRAWING DESCRIPTION	PROP REAR ELEV
SCALE	1:50
DRAWING NUMBER	192 GR 04
REV	

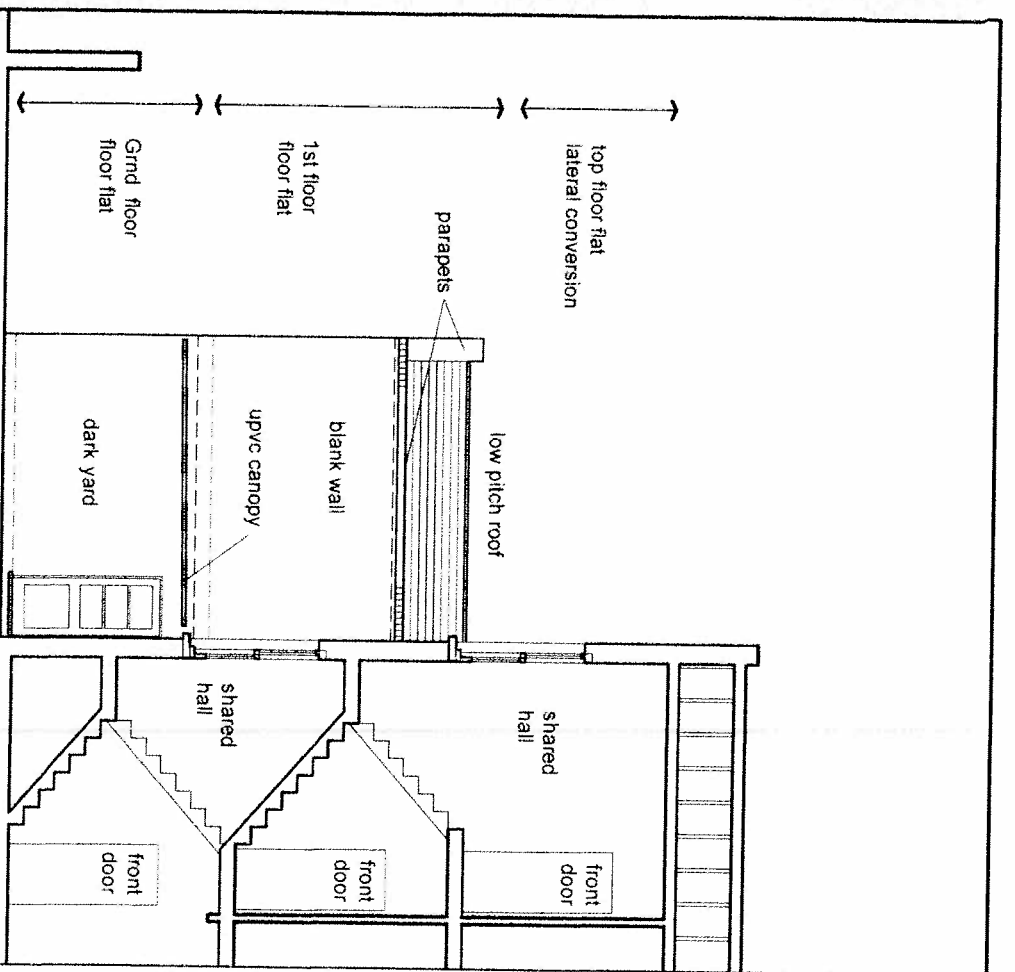

EXISTING SECTION A-A



PROPOSED SECTION A-A

JOB	192GR 05
DRAWING DESCRIPTION	EXG & PROP SEC. A-A
SCALE	1:100
DRAWING NUMBER	192GR 05
REV	