
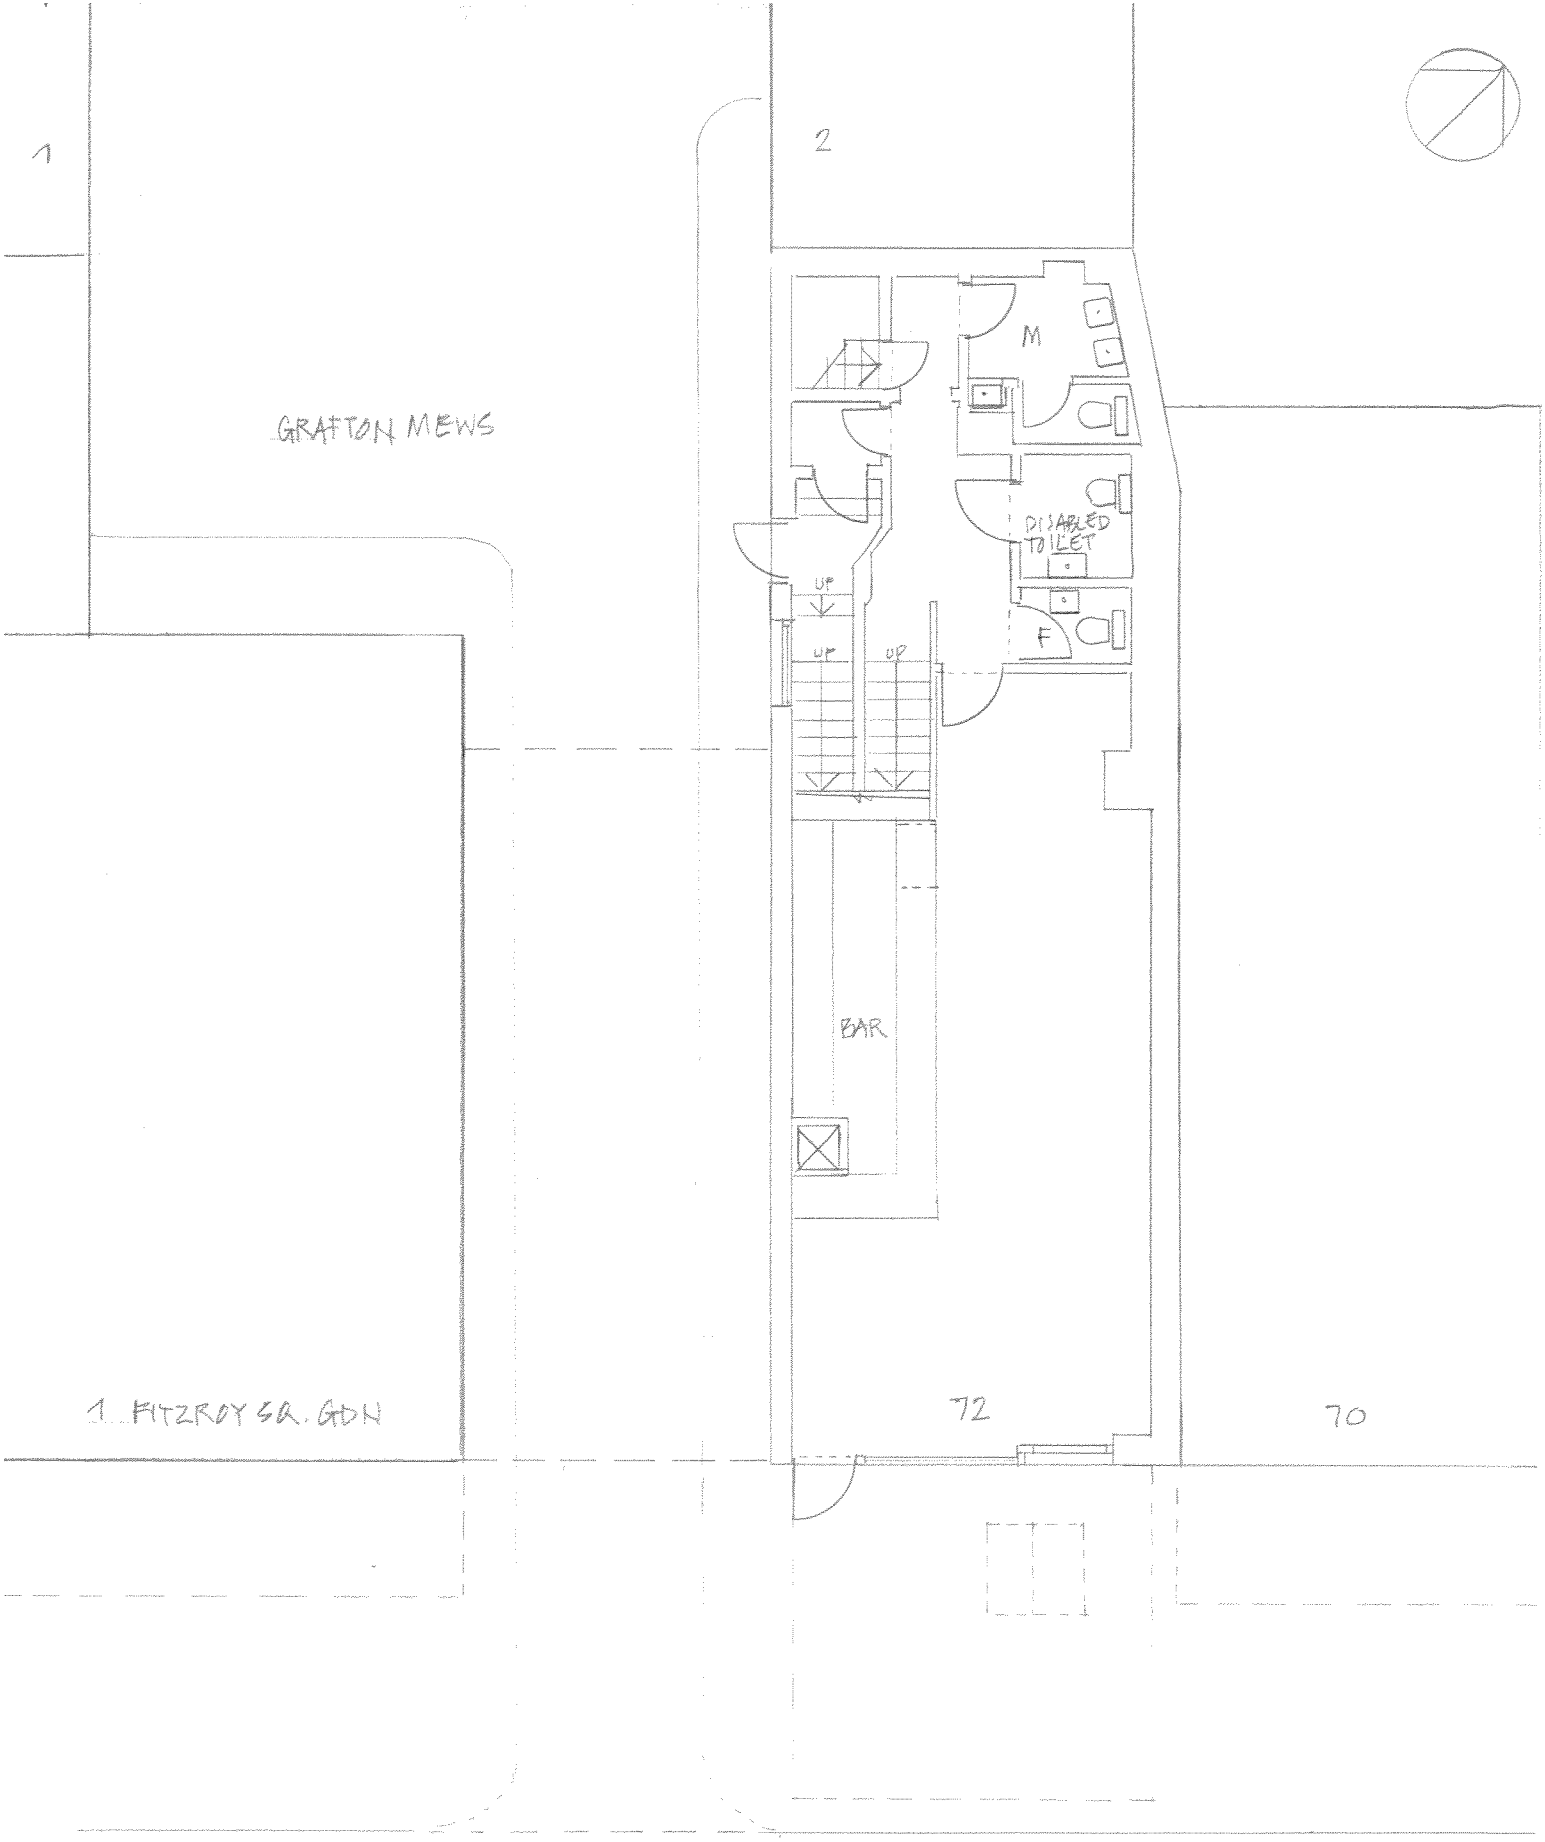


72 GRAFTON WAY WIT 5DU
PROPOSED ROOF EXTENSION
EXISTING BASEMENT
EX.01 1/100 01.11.17

Hasan Arikoglu RIBA Architect
39 Chepstow Road, London W2 5BP
0797423 1966
hasanarikoglu@aol.com

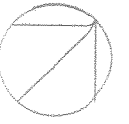

1. FITZROY SQ. GDN

72


70

GRAFTON WAY






72 GRAFTON WAY W/IT 5DU
PROPOSED ROOF EXTENSION
EXISTING GROUND FLOOR
EX.02 1/100 01.11.17

Hasan Arikoglu RIBA Architect
39 Chepstow Road, London W2 5BP
0797423 1966
hasanarikoglu@aol.com

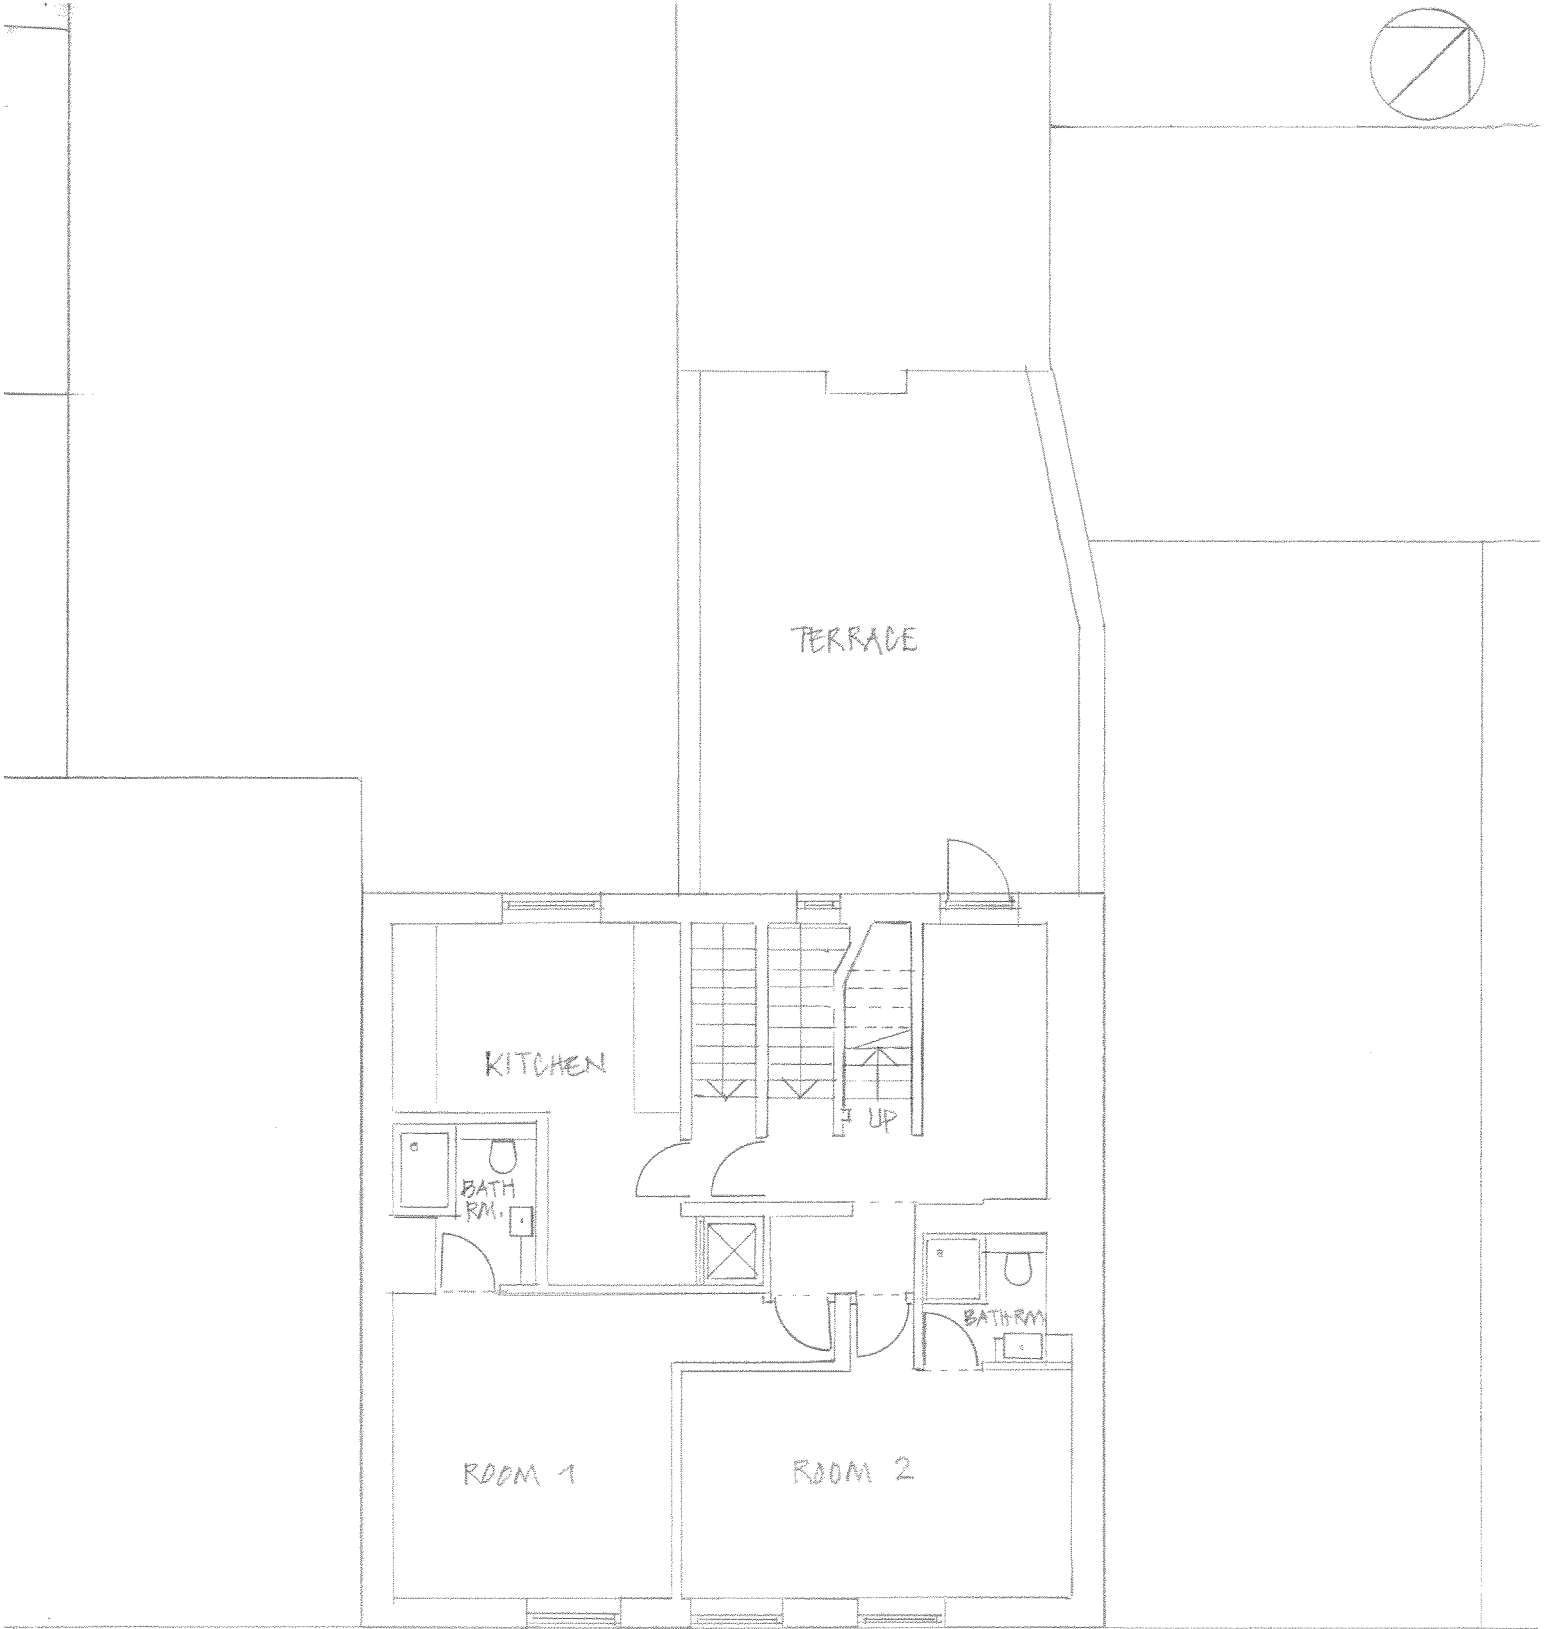



72 GRAFTON WAY WIT 5DU
PROPOSED ROOF EXTENSION
EXISTING FIRST FLOOR
EX-03 1/100 01.11.17

Hasan Arikoglu RIBA Architect
39 Chepstow Road, London W2 5BP
0797423 1966
hasanarikoglu@aol.com

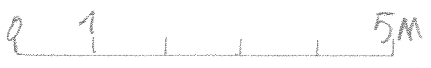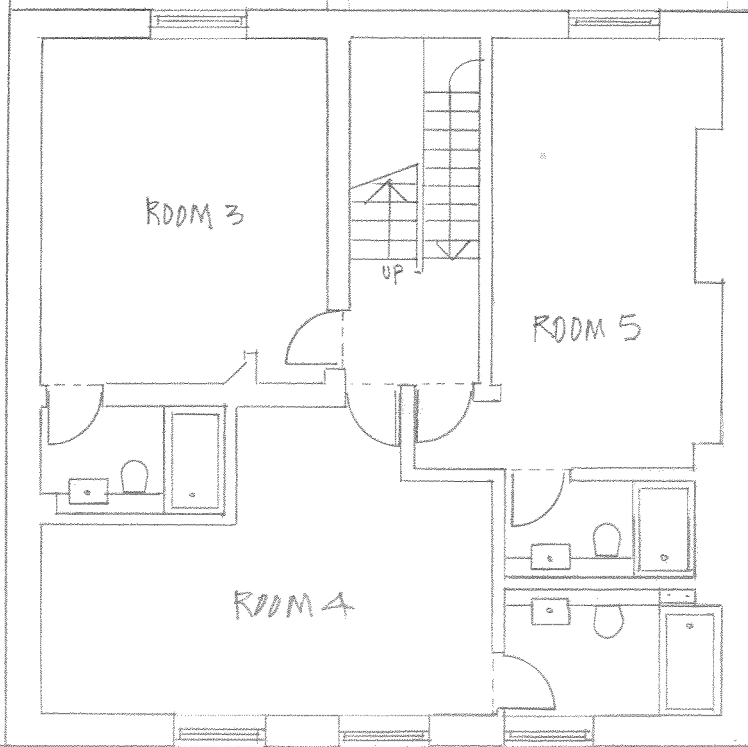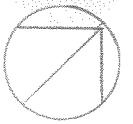

72 GRAFTON WAY WIT 5DU
PROPOSED ROOF EXTENSION
EXISTING SECOND FLOOR
EX. 04 1/100 01.11.17

Hasan Arikoglu RIBA Architect
39 Chepstow Road, London W2 5BP
0797423 1966
hasanarikoglu@aol.com

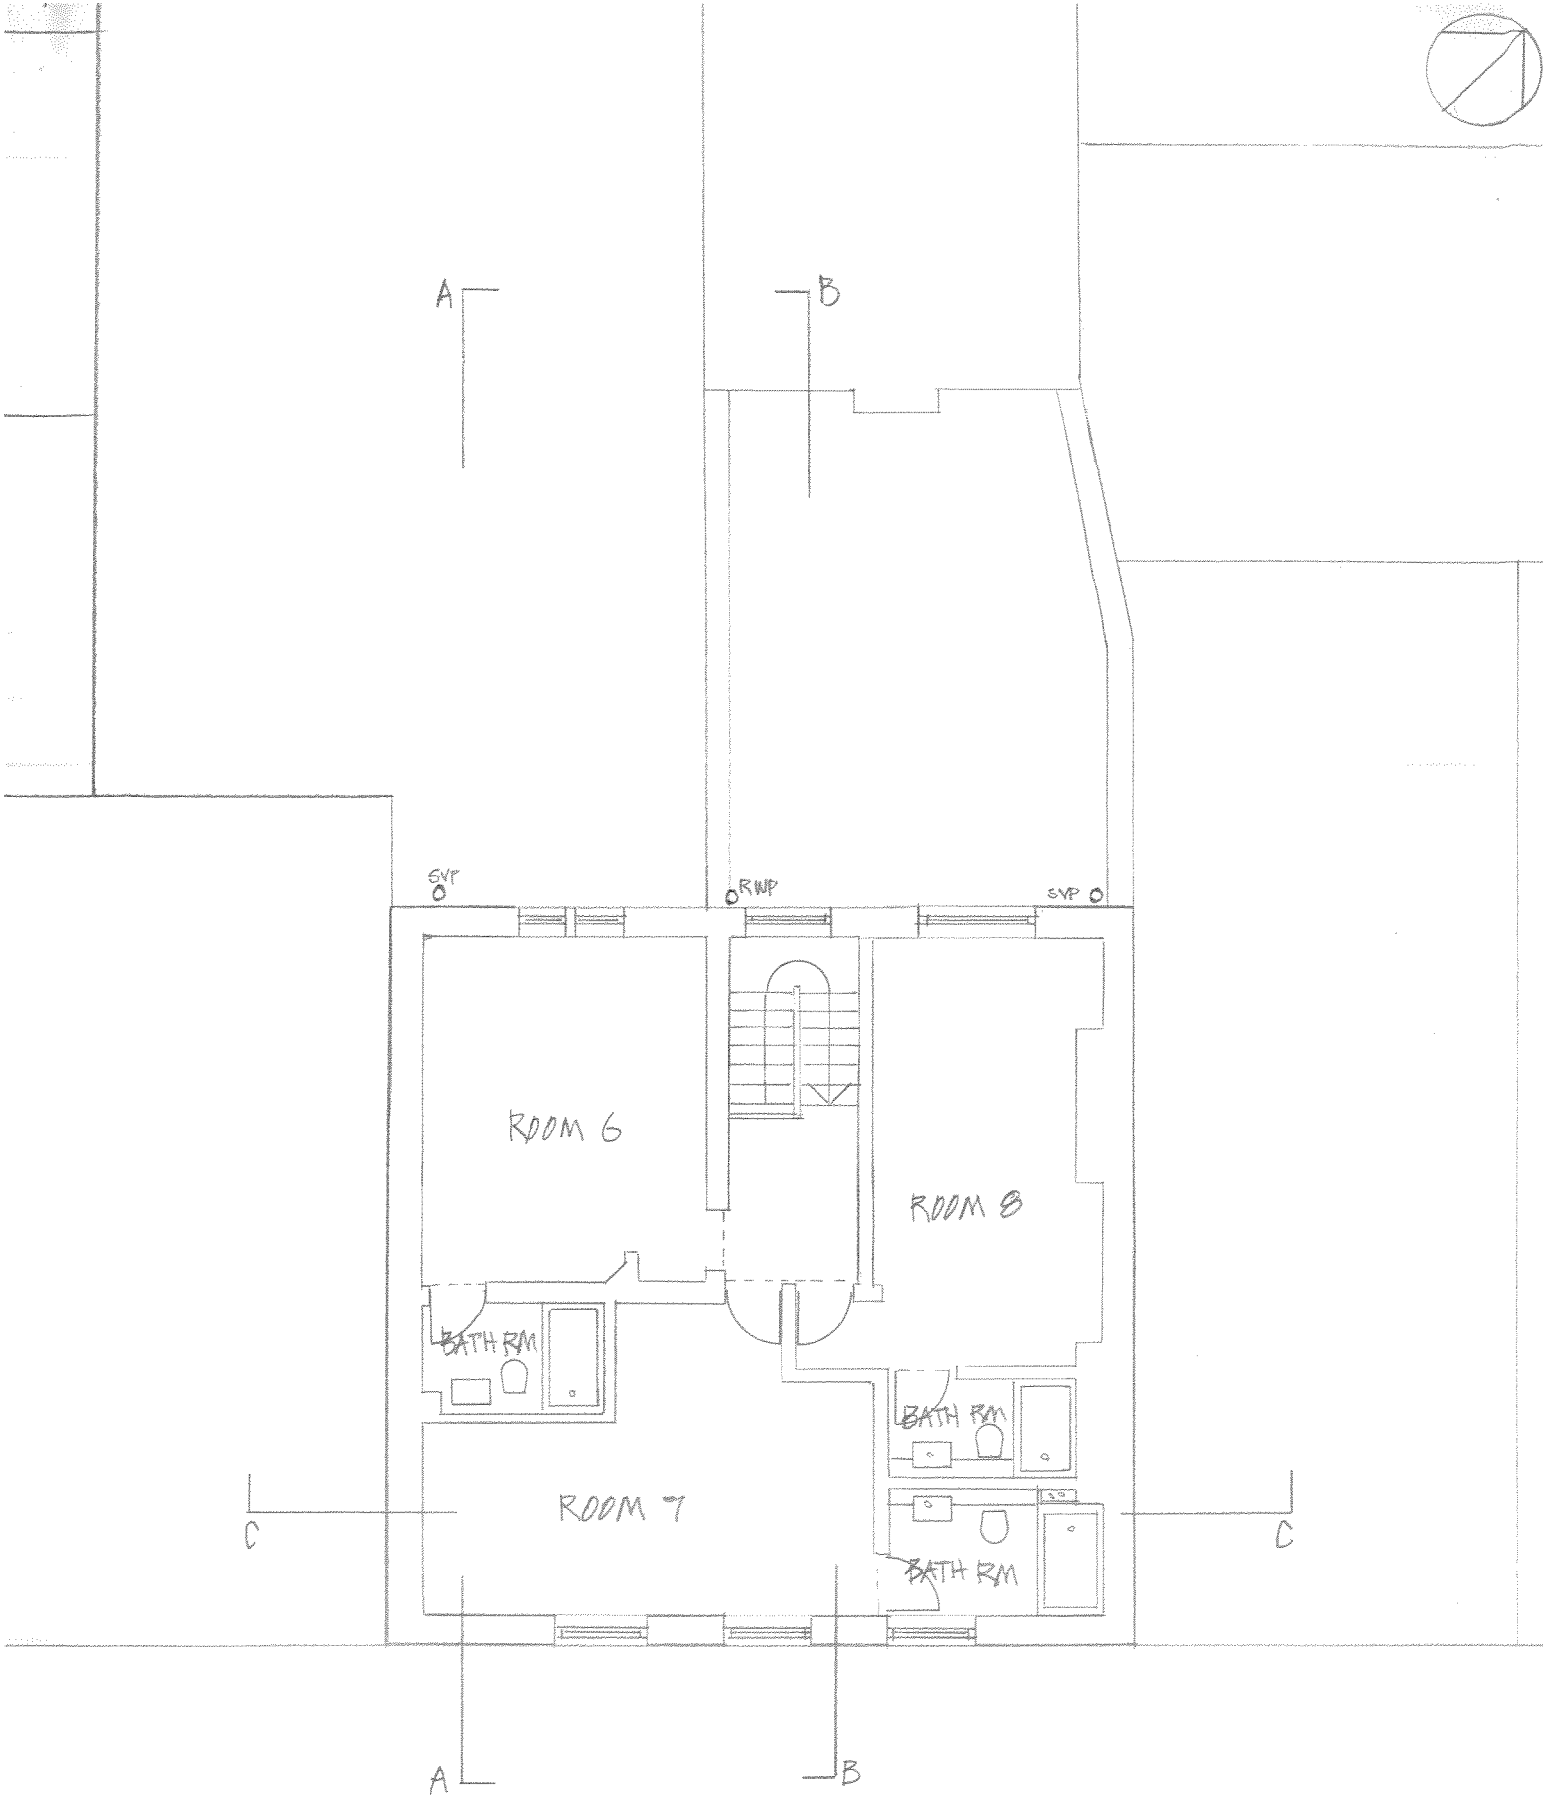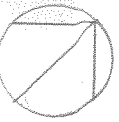

0 1 2 3 4 5 M

72 GRAPTON WAY W1T 5DU
 PROPOSED ROOF EXTENSION
 EXISTING THIRD FLOOR
 EX.05 1/100 01.11.17

Hasan Arikoglu RIBA Architect
 39 Chepstow Road, London W2 5BP
 0797423 1966
 hasanarikoglu@aol.com



1 GRAFTON MEWS

2 GRAFTON MEWS

A

B

131 WHITFIELD ST.

72

SVP

RWP

SVP



72

70

1 FITZROY SQ GDN.

C

C

A

B



72 GRAFTON WAY W/IT 5DU
PROPOSED ROOF EXTENSION
EXISTING ROOF PLAN
EX.06 1/100 01.11.17


Hasan Arikoglu RIBA Architect
39 Chepstow Road, London W2 5BP
0797423 1966
hasanarikoglu@aol.com



0 1 5M

72 GRAFTON WAY W1T 5DU
 PROPOSED ROOF EXTENSION
 SECTION AA
 EX.07 1/100 01.11.17

Hasan Arikoglu RIBA Architect
 39 Chepstow Road, London W2 5BP
 0797423 1966
 hasanarikoglu@aol.com

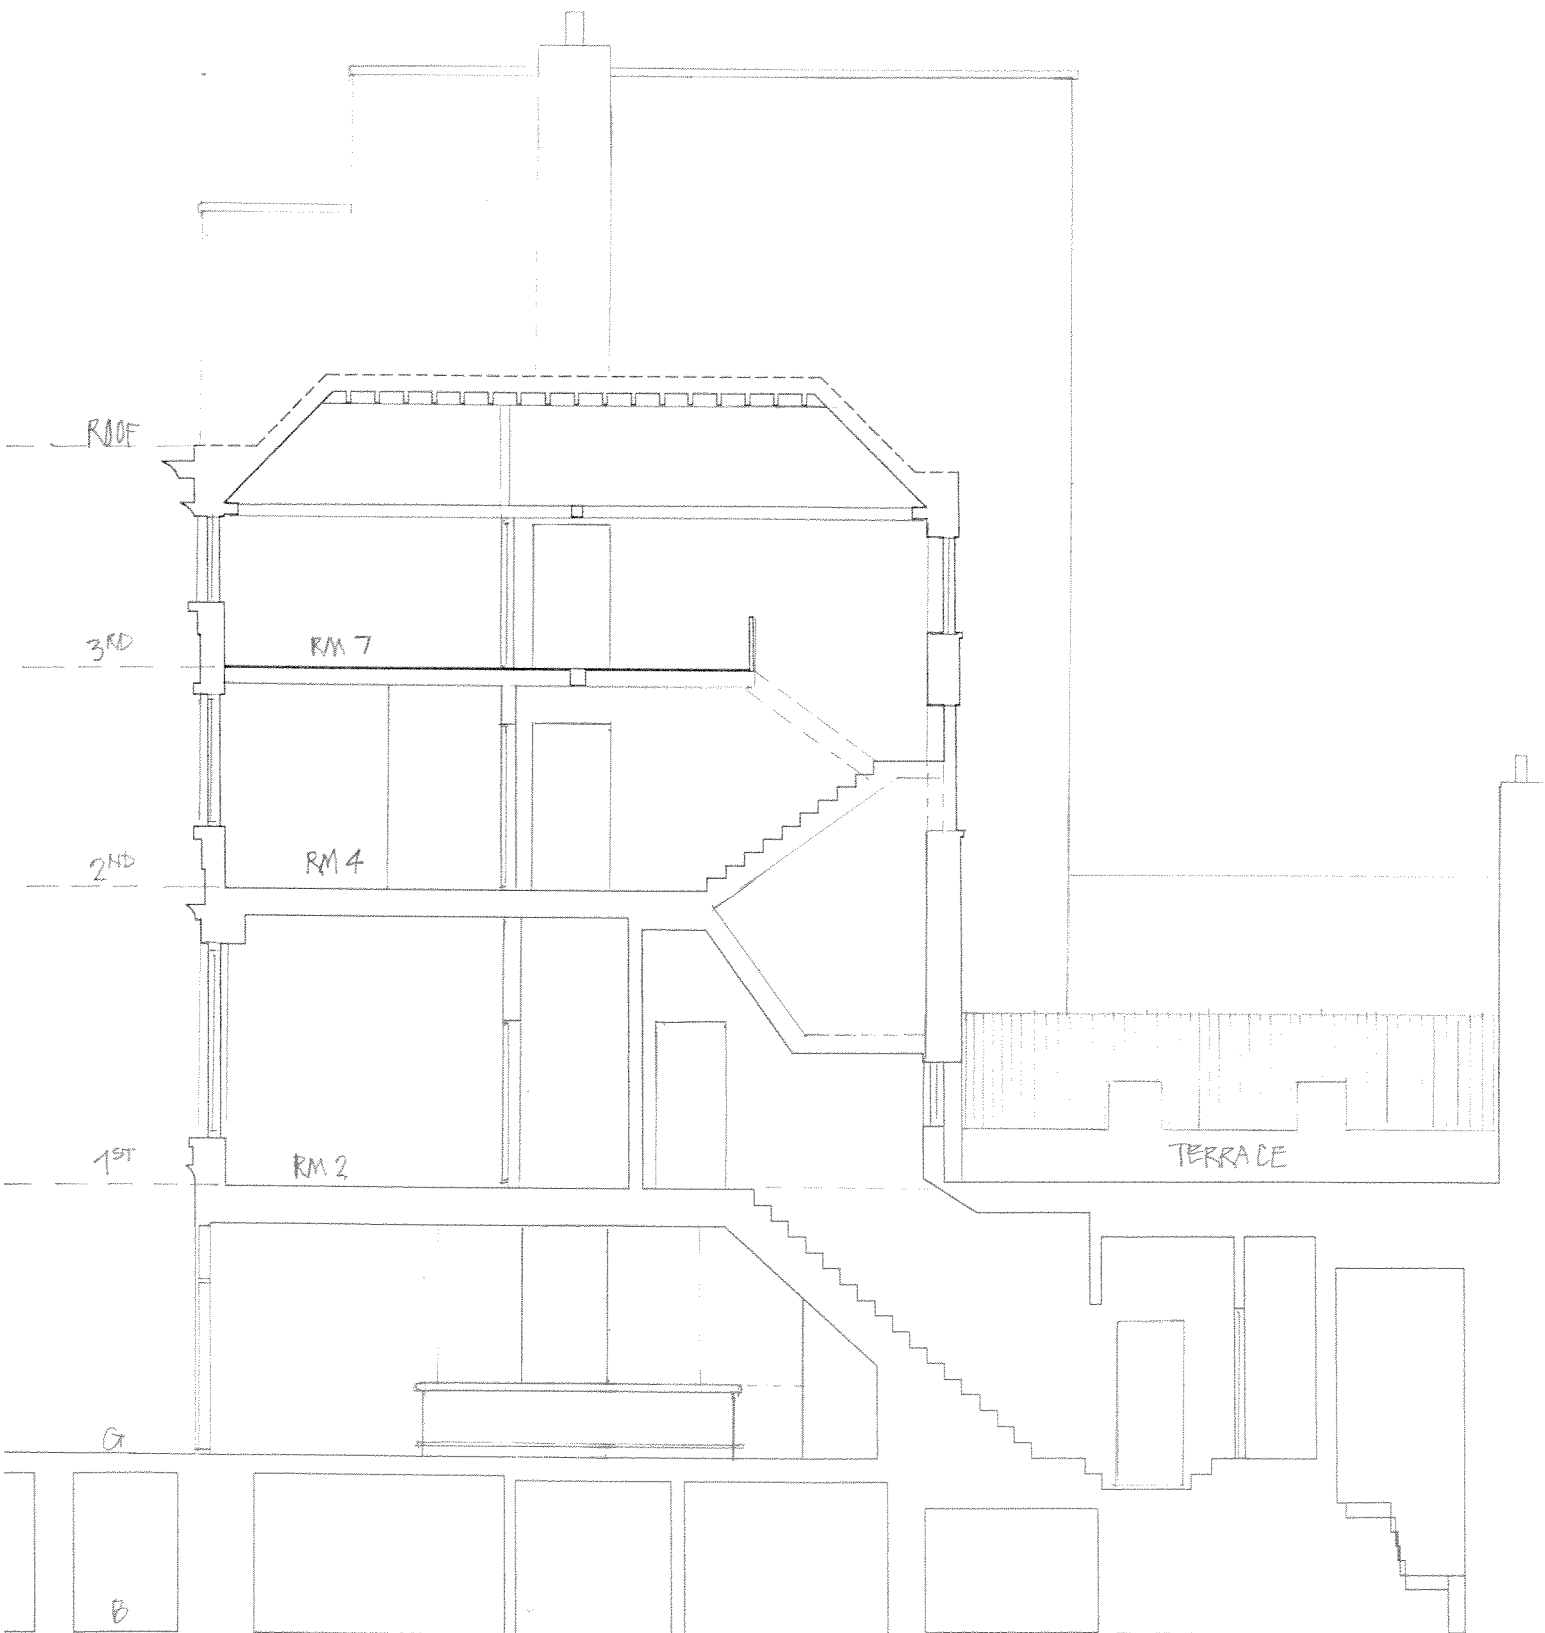

1 5M

72 GRAFTON WAY W1T 5DU
 PROPOSED ROOF EXTENSION
 EXISTING SECTION BB
 EX. 08 1/100 01.11.17

Hasan Arikoglu RIBA Architect
 39 Chepstow Road, London W2 5BP
 0797423 1966
 hasanarikoglu@aol.com



1 FITZROY SQ. GDN.

TO GRAFTON WAY



72 GRAFTON WAY W1F 5DU
 PROPOSED ROOF EXTENSION
 EXISTING SECTION DC
 EX.09 1/100 01.1.17

Hasan Arikoglu RIBA Architect
 39 Chepstow Road, London W2 5BP
 0797423 1966
 hasanarikoglu@aol.com



0 1 5M

72 GRAFTON WAY WIT 5DU
PROPOSED ROOF EXTENSION
REAR ELEVATION "NW"
EX.10 1/100 01.11.17

Hasan Arikoglu RIBA Architect
39 Chepstow Road, London W2 5BP
0797423 1966
hasanarikoglu@aol.com



1 FITZROY SQ. GDN

72

70

72 GRAFTON WAY WIT 5DU
PROPOSED ROOF EXTENSION
FRONT ELEVATION "SE"
EX.11 1/100 01.11.17

Hasan Arikoglu RIBA Architect
39 Chepstow Road, London W2 5BP
0797423 1966
hasanarikoglu@aol.com