



The Warburg Institute

Slade School of Fine Art

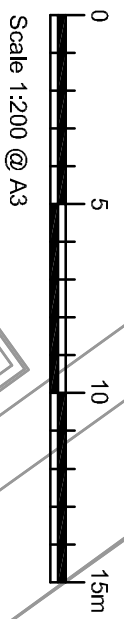

Existing layout based on:
Randall Surveys; Site Survey, Ref: 14672/JD/1, with estimated tree locations.

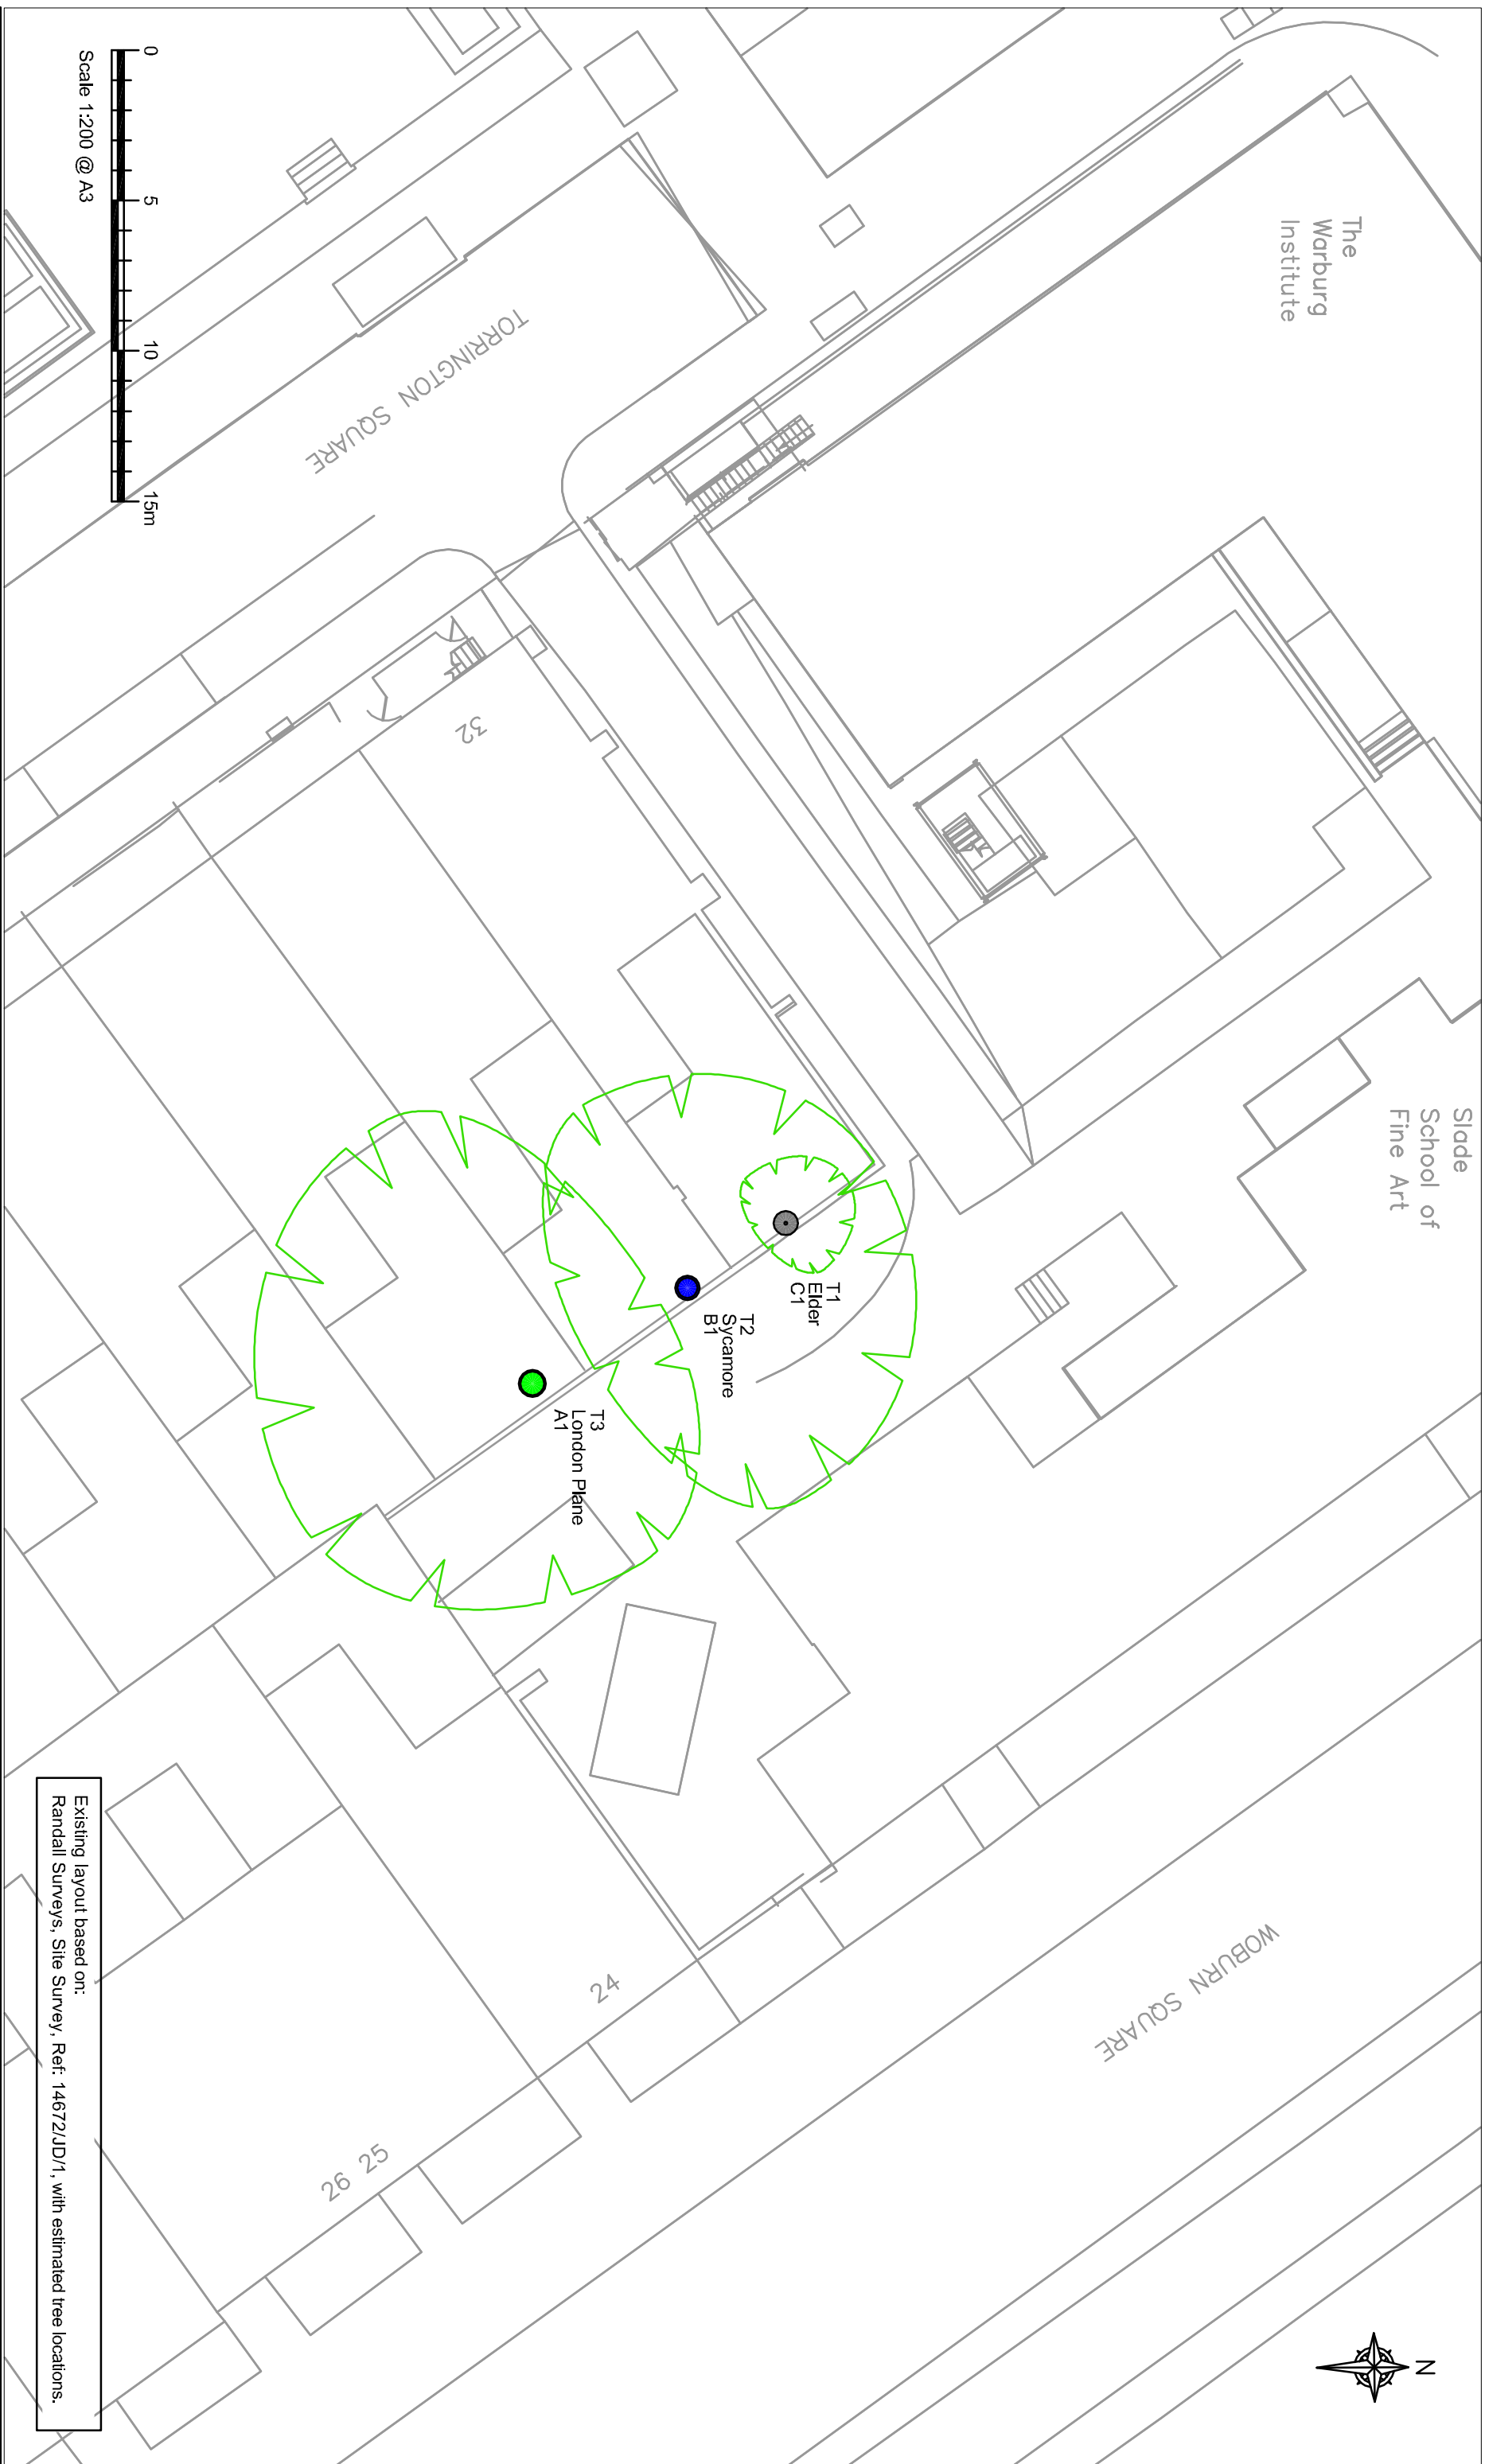

139 Bush Road
Cuxton
Rochester
Kent
ME2 1EZ
Tel: 01634 724023
E-mail: curts@sylvanarb.co.uk
Web: www.sylvanarb.co.uk

TREE SURVEY PLAN

(Existing Layout)

Site Address:
32 Torrington Square
Bloomsbury
London
WC1E 7HX
Client:
Birkbeck University
of London

By: C. Barkel
Date: 07 November 2017
Ref: TS/TSP/1374-01
Scale: 1:200 @ A3

Key:

- Category A Tree (High Value)
- Category B Tree (Moderate Value)
- Category C Tree (Low Value)
- Category U Tree (Poor Condition)
- Inner Circle
- Shows Stem Diameter



Tree Canopy

- 1 Tree Number
- Oak Tree Species
- A1 Retention Category