


existing plan
scale - 1:50 @ A2

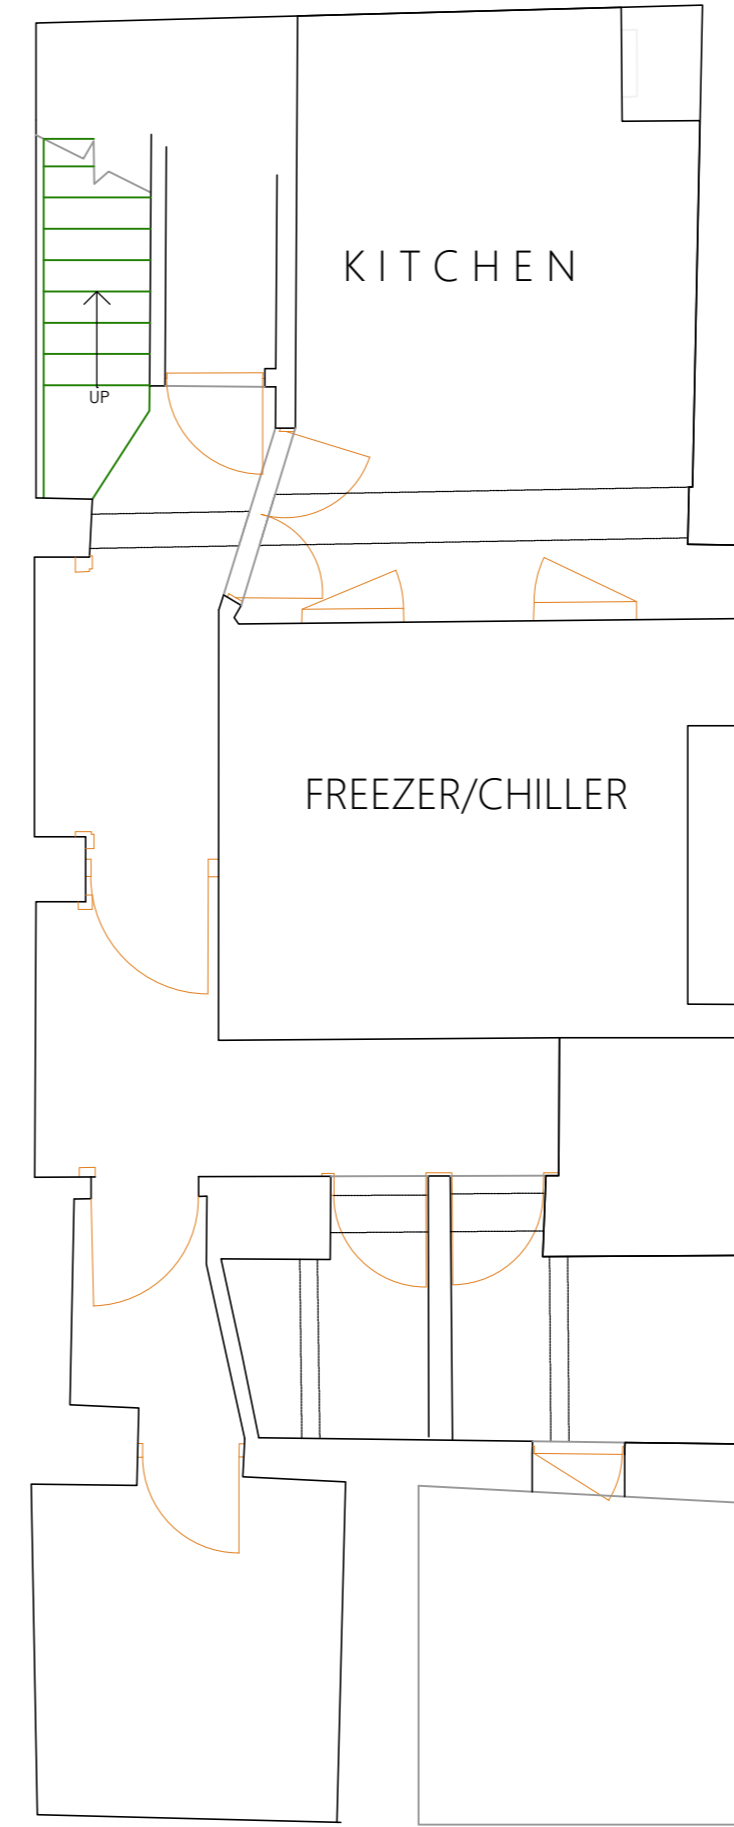

existing basement
scale - 1:50 @ A2



ALL DIMENSIONS TO BE CHECKED ON SITE.
DO NOT SCALE FROM THIS DRAWING EXCEPT FOR THE PURPOSES OF LOCAL AUTHORITY PLANNING

rev	date	description

HONE EDWARDS ASSOCIATES
 Design Studio
 Millars Three
 Southmill Road
 Bishop's Stortford
 Herts, CM23 3DH
 email: firstname.lastname@honeedwards.co.uk
 Tel: 01279 758545
 Fax: 01279 757730



NEW STORE HIGH STREET

store address
KINGS CROSS
 323 GRAY'S INN ROAD
 LONDON
 WC1X 8PX

drawing title
EXISTING PLAN

drawn by	checked	date
IE	JE	JULY 2017
store no.	scale	
	1: 50 @ A2	

drawing no.	revision
HEA drawing no. 2697/PL099	revision