

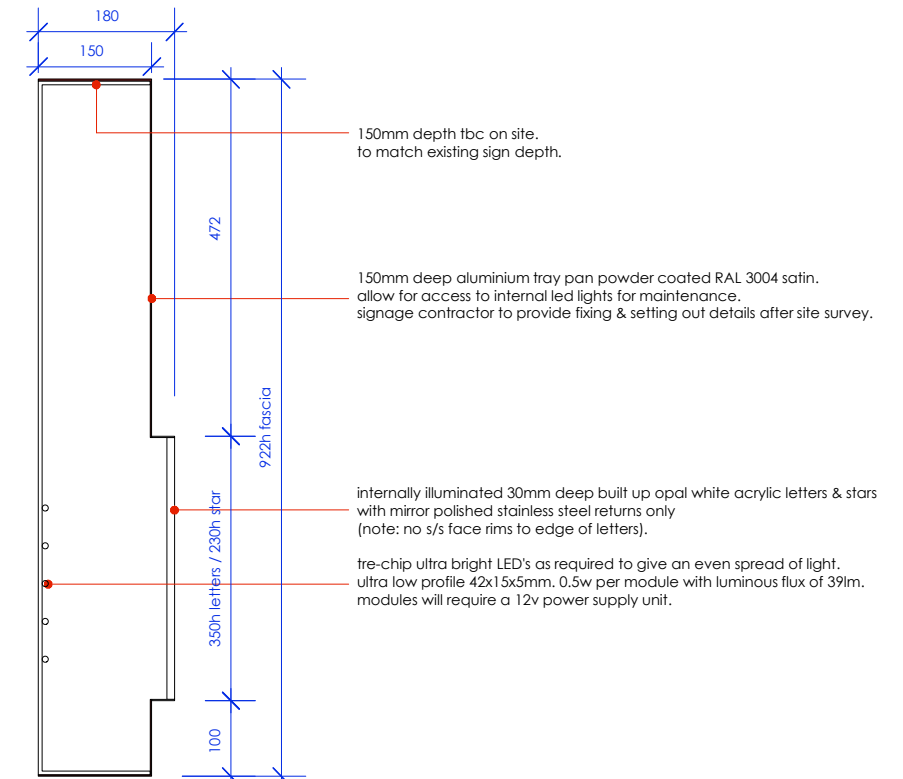


proposed  
SIGN A  
INTERNALLY ILLUMINATED FASCIA SIGN  
ELEVATION  
scale 1:25

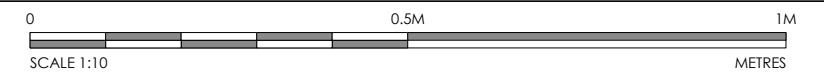


proposed  
SIGN A  
INTERNALLY ILLUMINATED FASCIA SIGN  
SECTION  
scale 1:10

760 dia 150d (support arm hung from the side)  
2127 to underside. Body fabricated from aluminium and polished finish  
match existing & internally illuminated with white GE 'tetra-mini max leds.  
Opal 050 acrylic panels with applied graphics. Support arm fixed back to  
u/s fofitt with electrical cable concealed within.

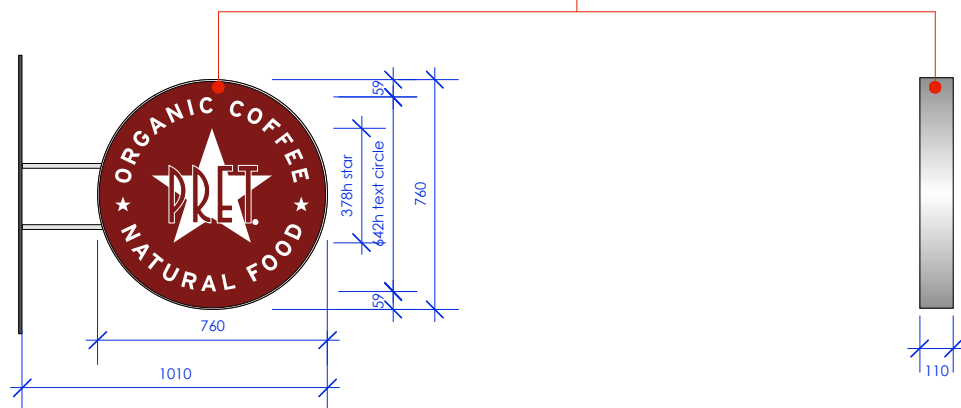

proposed  
SIGN B  
NEW GRAPHICS ON EXISTING  
ILLUMINATED CIRCULAR PROJECTING SIGN  
scale 1:25

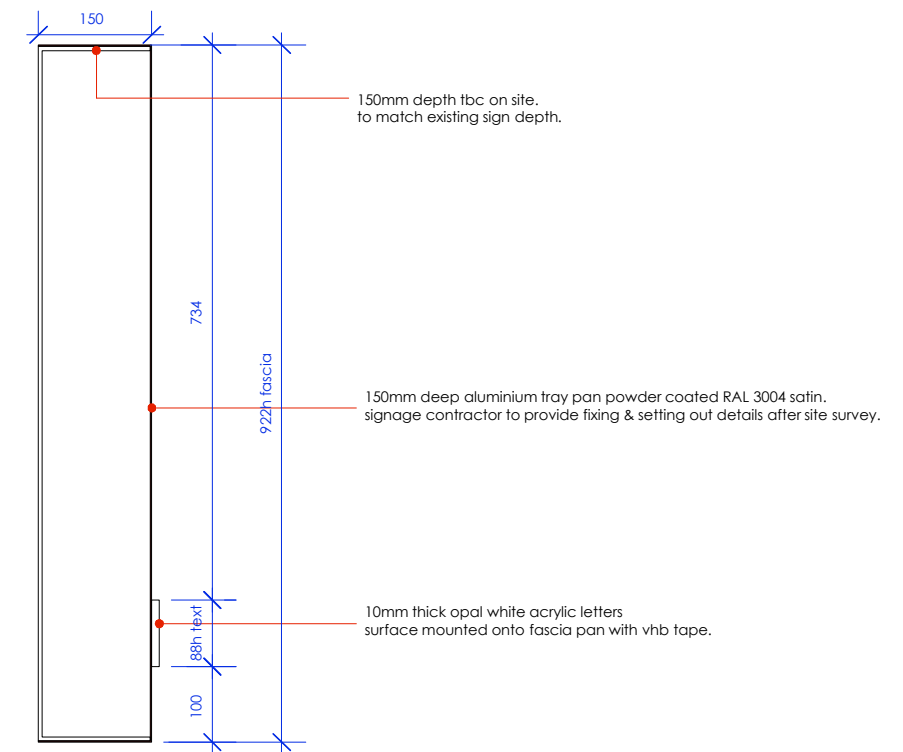

proposed  
SIGN A  
INTERNALLY ILLUMINATED FASCIA SIGN  
SECTION  
scale 1:10

CLIENT <b>★ PRET A MANGER ★</b>		TITLE detailed signage 01		REVISIONS	All dimensions to be confirmed on site by Contractor. Structural works to be confirmed by Structural Engineer. All elements to comply with statutory requirements.
PROJECT KENTISH TOWN 341 KENTISH TOWN ROAD LONDON NW5 2TJ		DATE 20.11.17			
DRAWING No. TD17-PM57-P03		SCALE @ A3 1:25/10		Tannerdesign	