



DO NOT SCALE FROM THE DRAWING.
ALL DIMENSION TO BE CHECKED ON SITE.
COPYRIGHT RESERVED.

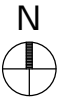

--- Boundary Line

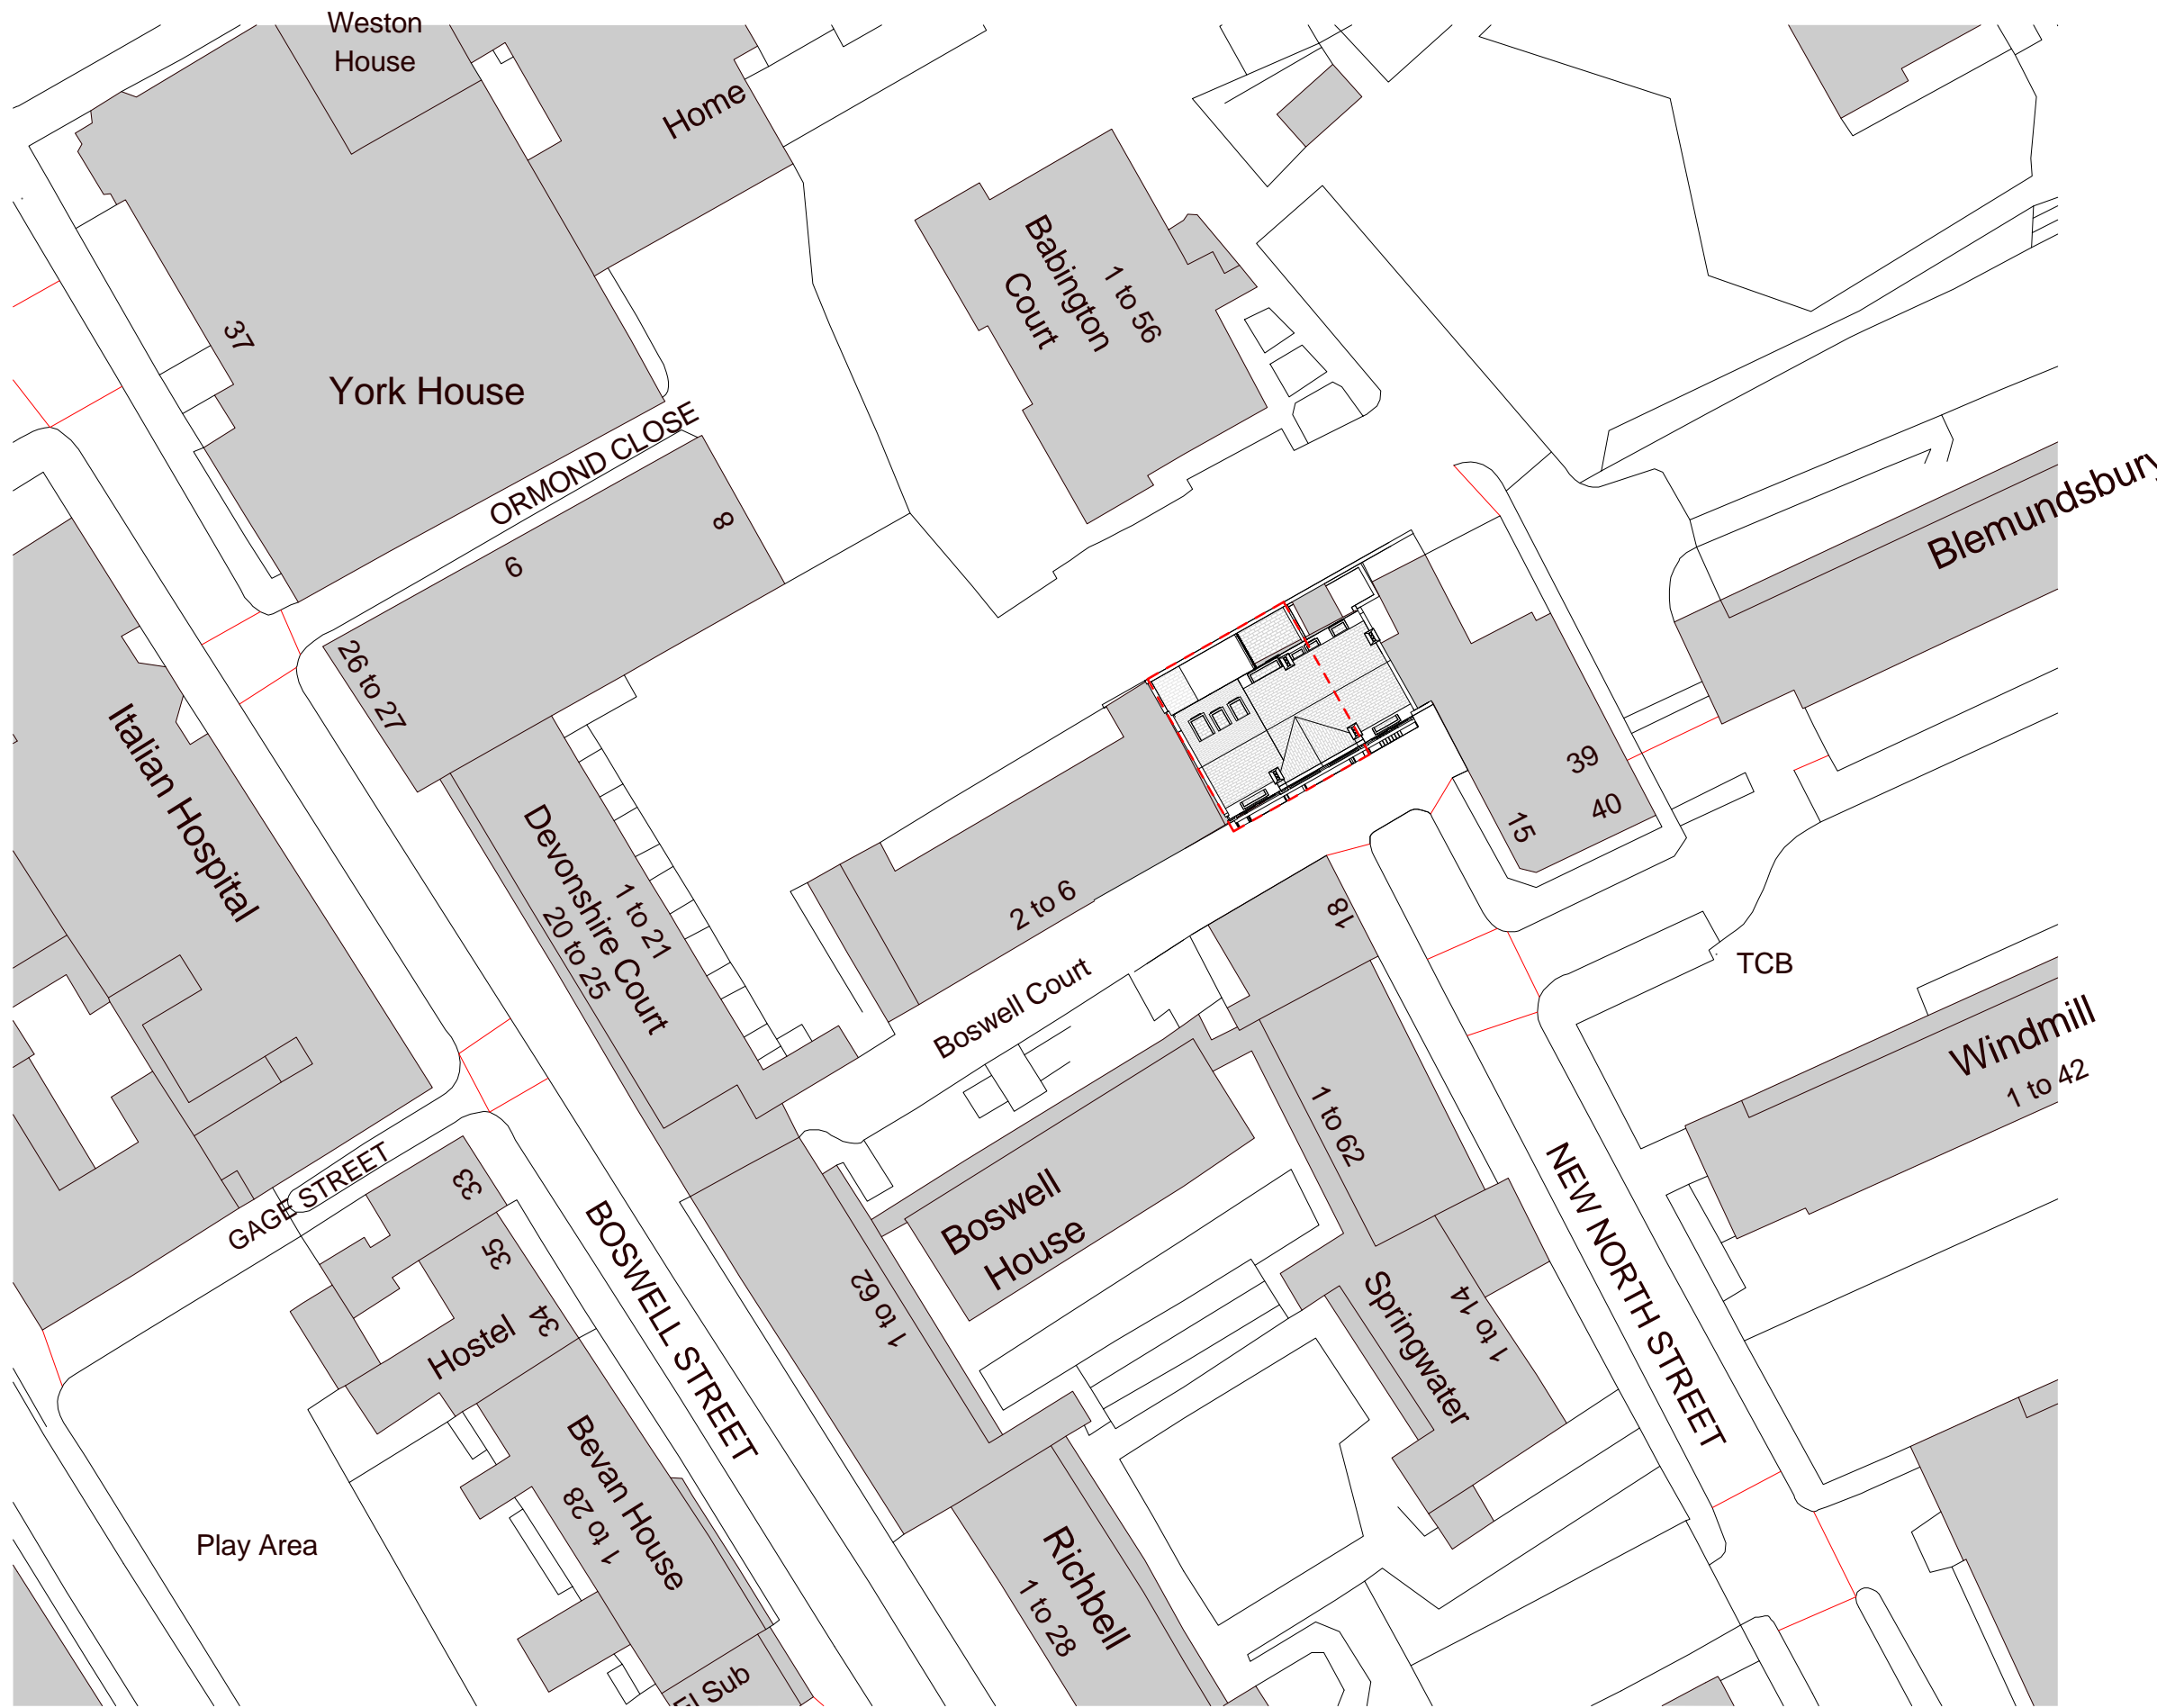

REV/ISSUE	NOTE	DRN	DATE

SCALE	DATE	DRN	CHK
1:500	18.05.2017	SR	MH

PROJECT
**17, New North Street,
 WC1N 3PJ**

DRAWING
Location Plan

bubble architects
 460 MUSWELL HILL BROADWAY
 LONDON N10 1BS
 WWW.BUBBLEARCHITECTS.CO.UK

JOB NO	DRAWING NO	REV
017017	P-Si-D-006	