




Typical door jamb detail (new stud wall), Scale 1:2

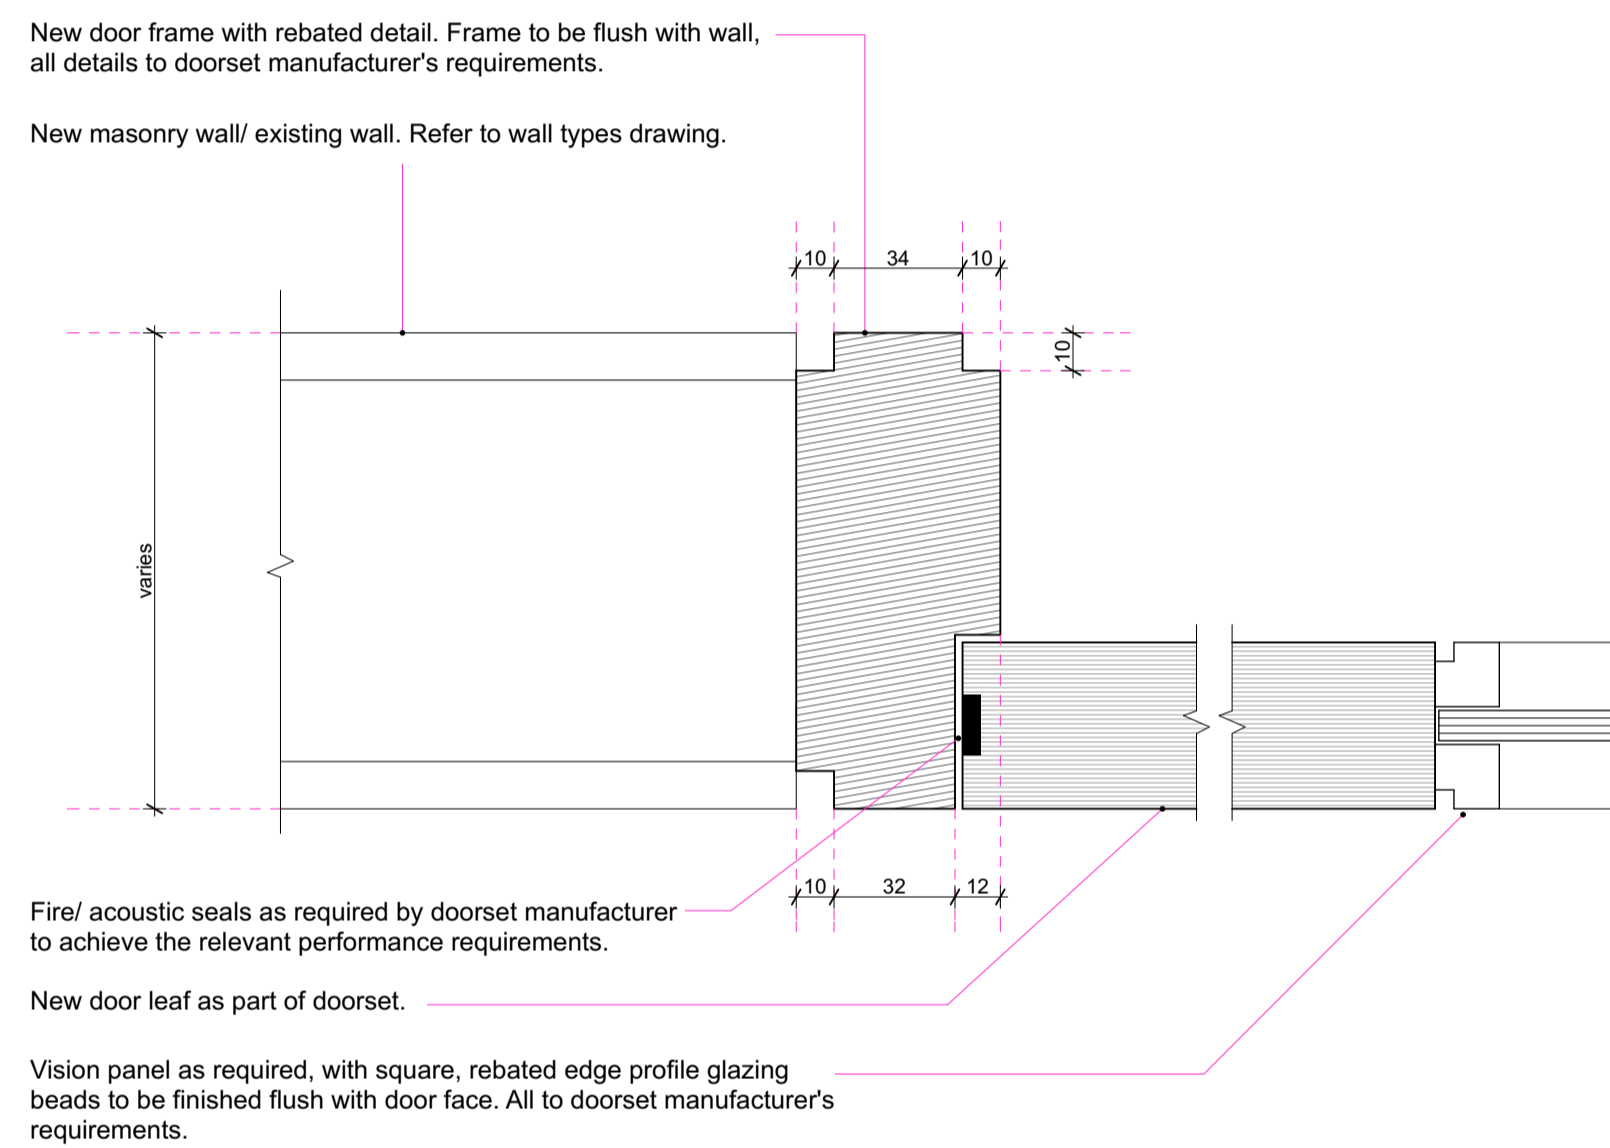


Typical door jamb detail (new masonry/ existing wall), Scale 1:2

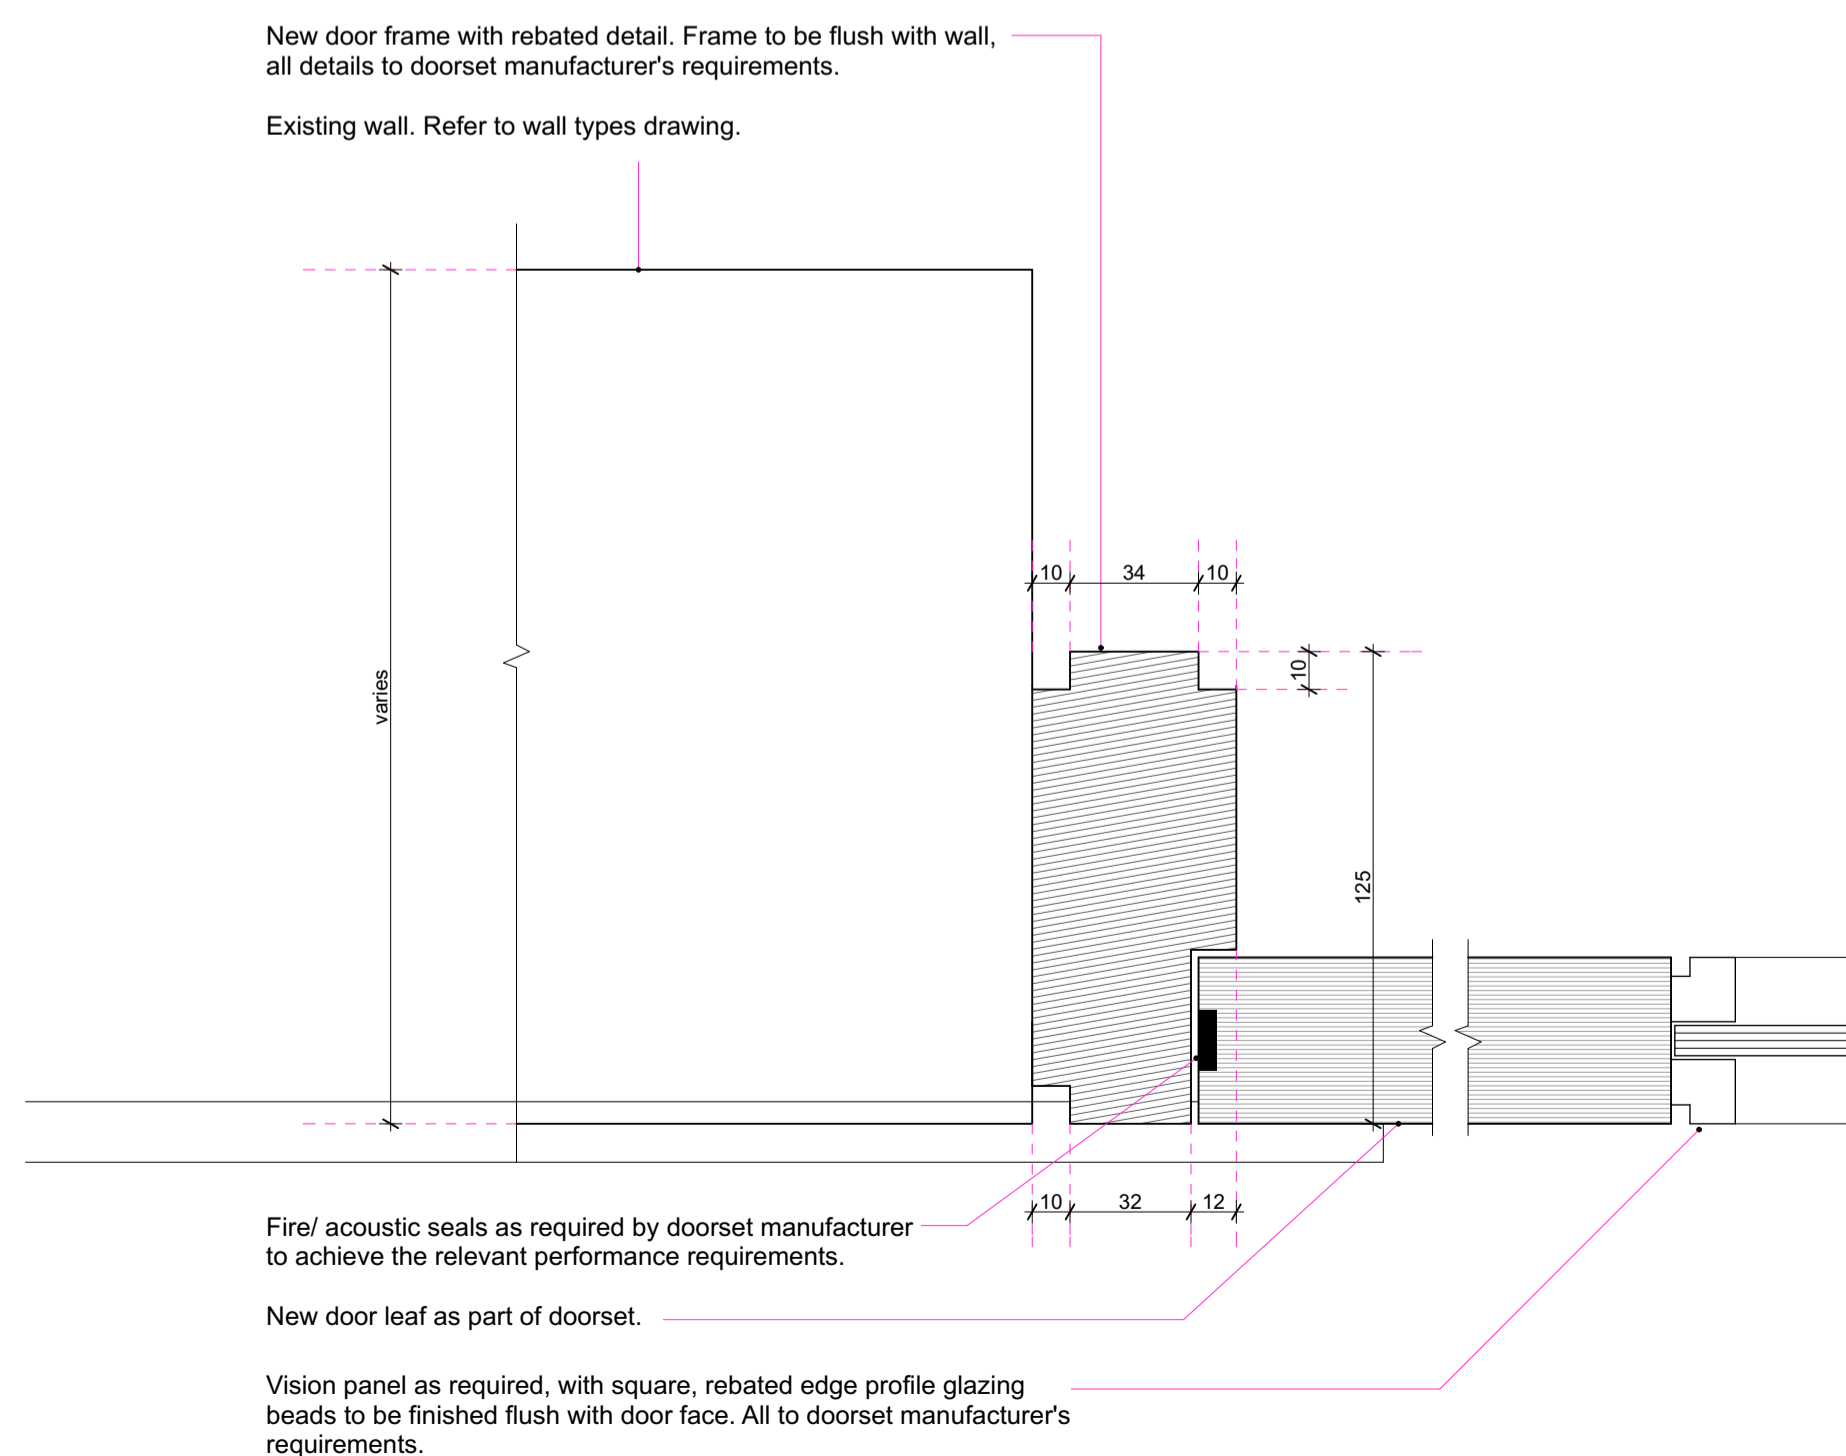


Typical door jamb detail (existing openings within thick walls - in excess of 200mm), Scale 1:2

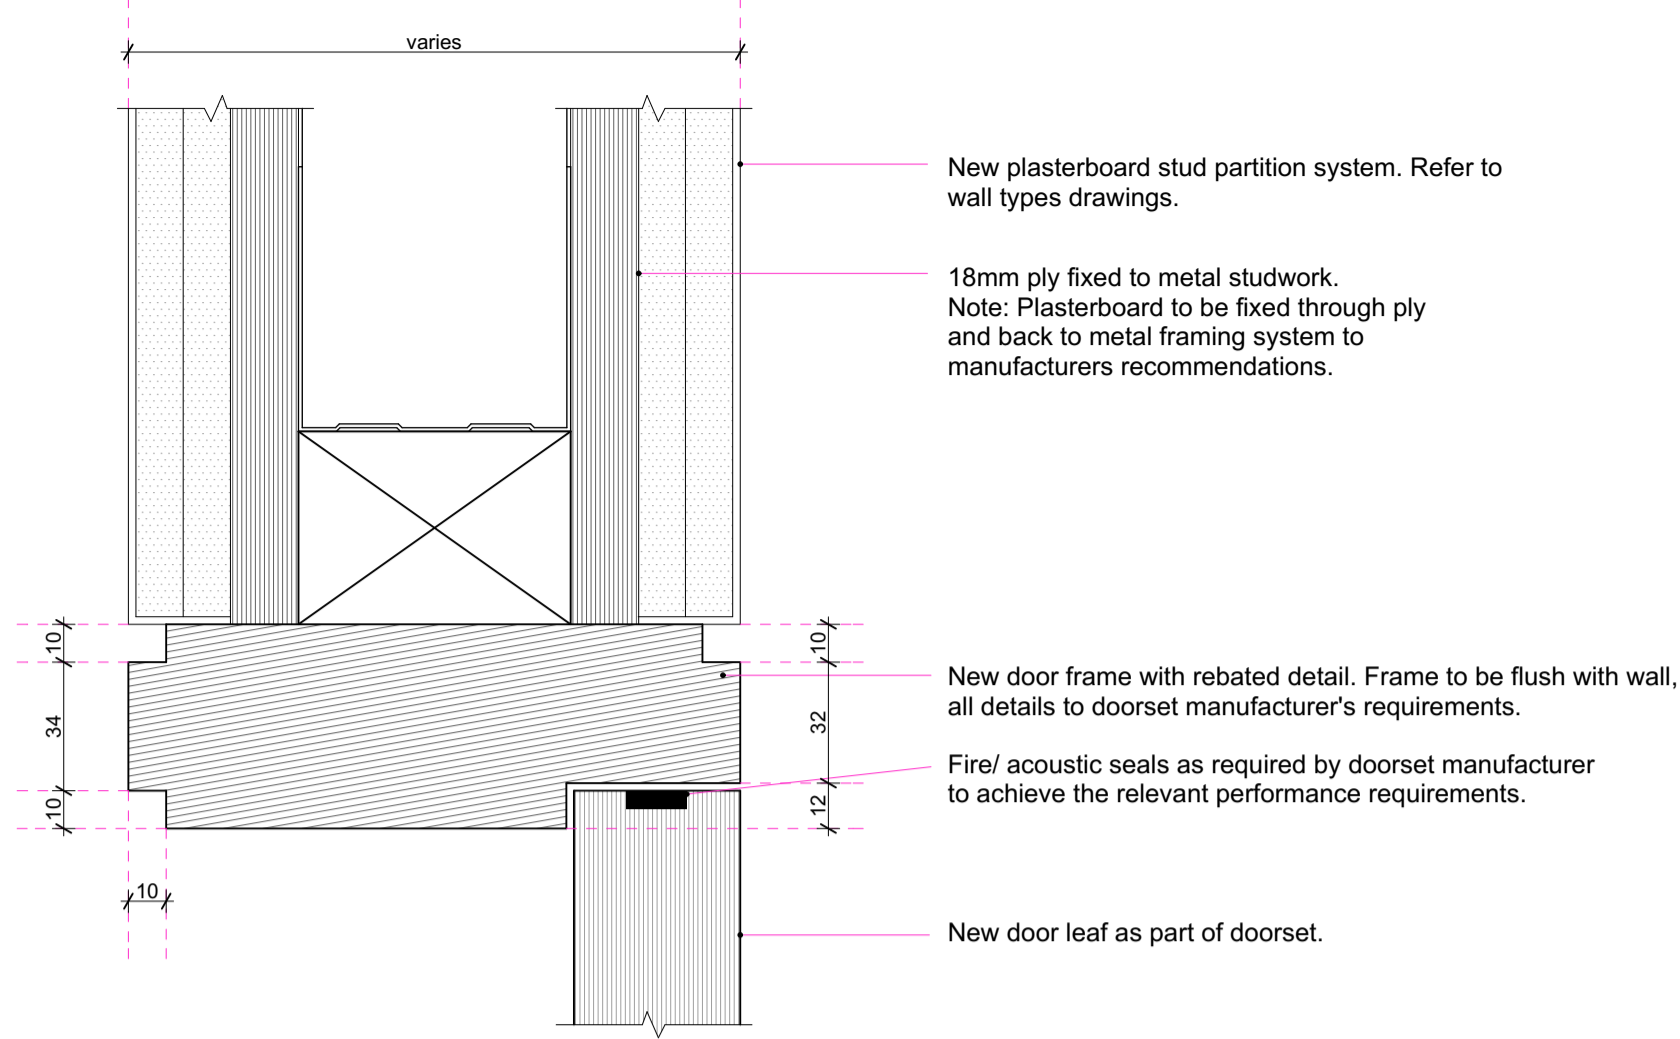


Typical door head detail (new stud wall), Scale 1:2

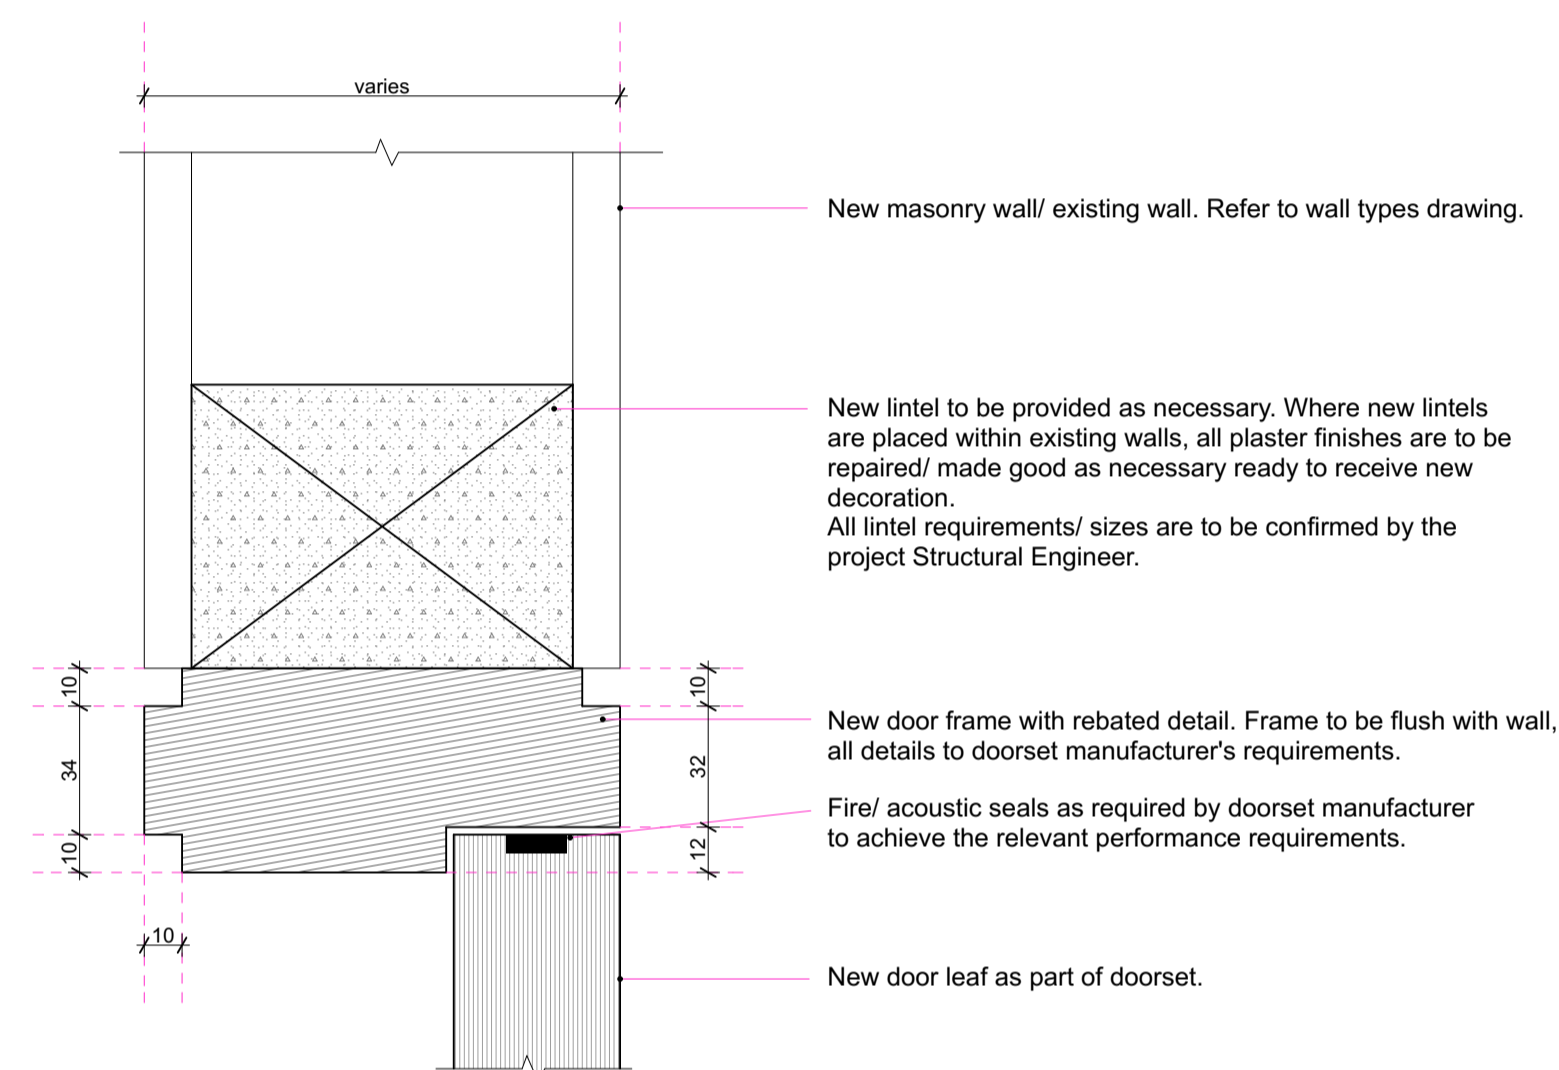

Typical door head detail (new masonry/ existing wall), Scale 1:2

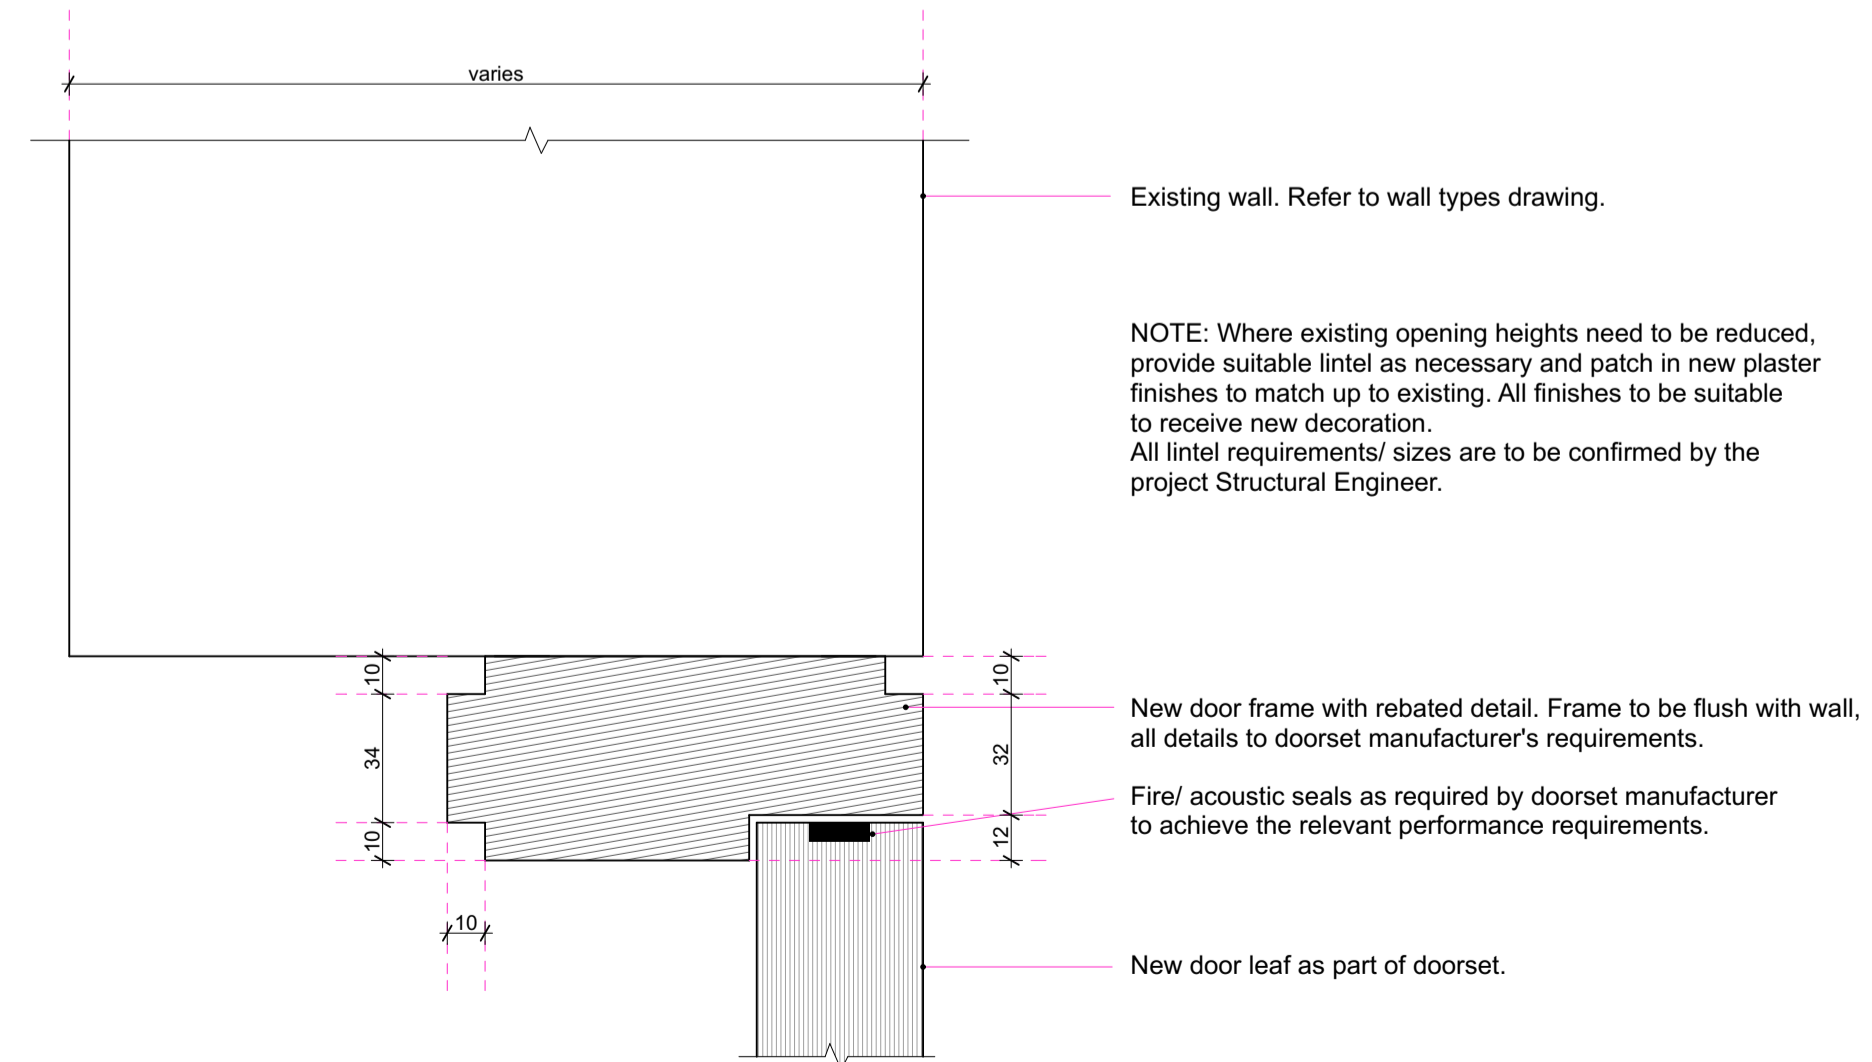

Typical door head detail (existing openings within thick walls - in excess of 200mm), Scale 1:2

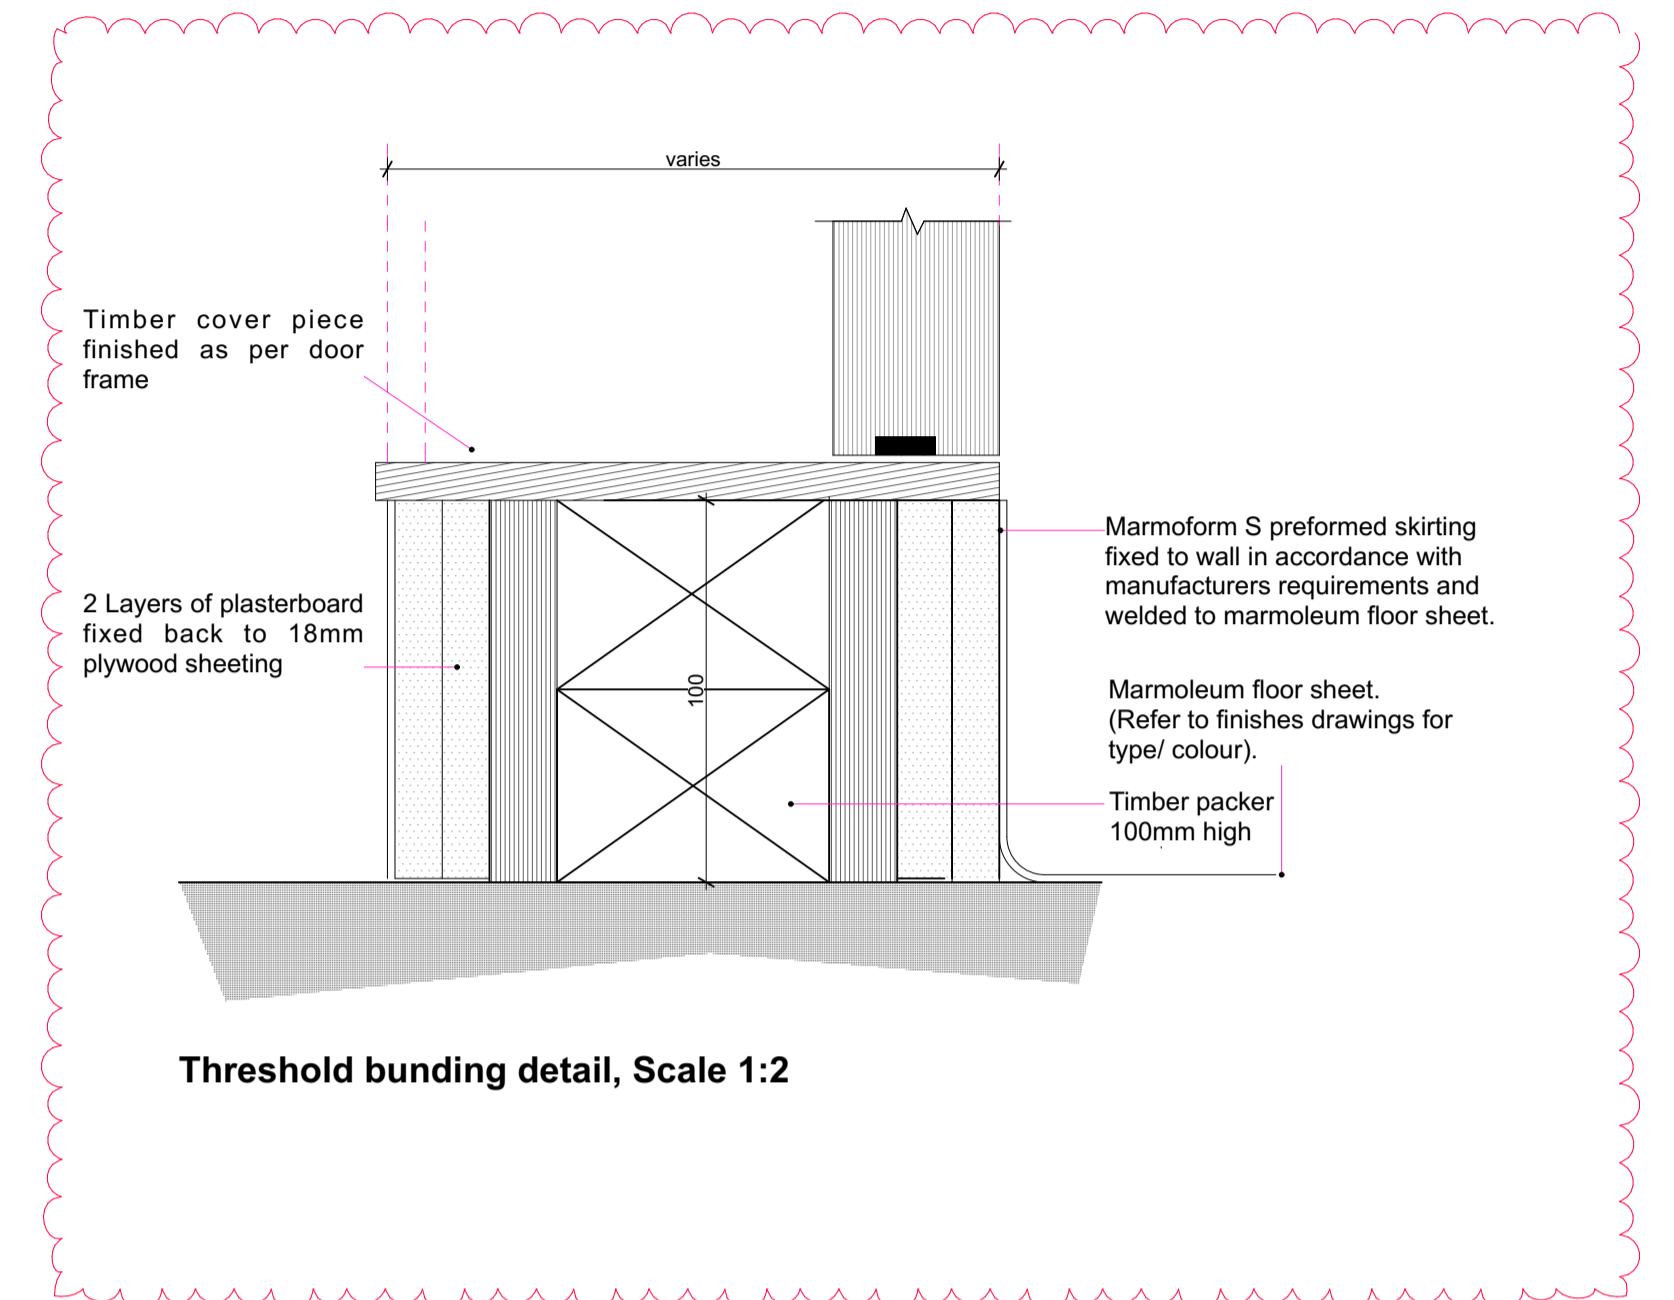

Threshold bunding detail, Scale 1:2

C02 Threshold bunding detail included	LM	BP	16.11.16
P01 First issue	MS	LM	25.07.16
rev	description	drawn	checked date

Bond Bryan Architects



The Church Studio Springvale Road Sheffield S10 1LP
 t +44(0)114 266 2040 w www.bondbryan.com
 e UCL.KLB@bondbryan.co.uk

**KLB Refurbishment
 UCL Gower Place
 Kathleen Lonsdale Building**



TYPICAL DOOR DETAILS

bba project ref	scale(s)	original paper size
15-159	1:2	A1

name :	project	originator	volume	level	type	role	number
--------	---------	------------	--------	-------	------	------	--------

KLB - BBA - 01 - XX - DR - A - 7101

status :	suitability description :
S02	SUITABLE FOR INFORMATION
revision :	revision description :
C02	CONSTRUCTION

This document is © Bond Bryan Architects Ltd. If in doubt ASK. Drawing measurements shall not be obtained by scaling. Verify all dimensions prior to construction. Immediately report any discrepancies on this document to the Architect. This document shall be read in conjunction with associated models, specifications and related consultant's documents.