


DO NOT SCALE THIS DRAWING ALL DIMENSIONS MUST BE CHECKED ON SITE INFORM THE ARCHITECT OF ANY DISCREPANCIES PRIOR TO CONSTRUCTION

KEY PLAN

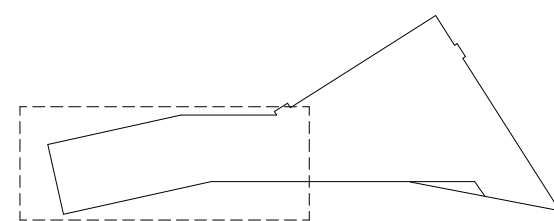

CDM REGULATIONS

THESE NOTES IDENTIFY THOSE HAZARDS WHICH THE DESIGNER DEEMS TO BE SIGNIFICANT, UNUSUAL, NOT LIKELY TO BE OBVIOUS TO A COMPETENT CONTRACTOR AND/OR DIFFICULT TO MANAGE. IF ANY SUCH HAZARDS ARE IDENTIFIED AND NOT LISTED BELOW THEN THEY SHOULD BE BROUGHT TO THE ATTENTION OF THE ARCHITECT

HAZARD	DATE ADDED	DATE MITIGATED	RISK ASSESSMENT DATE
NO SIGNIFICANT HAZARDS UNDER THE CDM REGULATIONS HAVE BEEN IDENTIFIED RELATING TO WORK ON THIS DRAWING			

NOTES


REV	DATE	DESCRIPTION	DRN	CHK
001	31.01.17	CONSTRUCTION	JOW	WJP
002	18.04.17	CONSTRUCTION	JOW	WJP

DRAWING TITLE
**ROOF ZONE PLAN
 ZONE 3**

SCALE 1 : 100

STATUS
CONSTRUCTION

DRAWING NO
2698-ZP-112

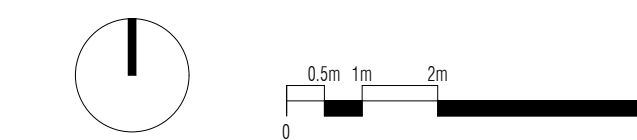

jestico + whites
 1 Cobourg Street London NW1H 2HP
 t +44 (0) 20 7350 0302 f +44 (0) 20 7350 0302 w jesticoandwhites.com

architecture | interior design | london | prague

CLIENT
KIER CONSTRUCTION

PROJECT
MARIA FIDELIS CATHOLIC SCHOOL

REV
C02