


DO NOT SCALE. USE FIGURED DIMENSIONS ONLY  
CONFIRM ALL DIMENSIONS AND LEVELS ON SITE

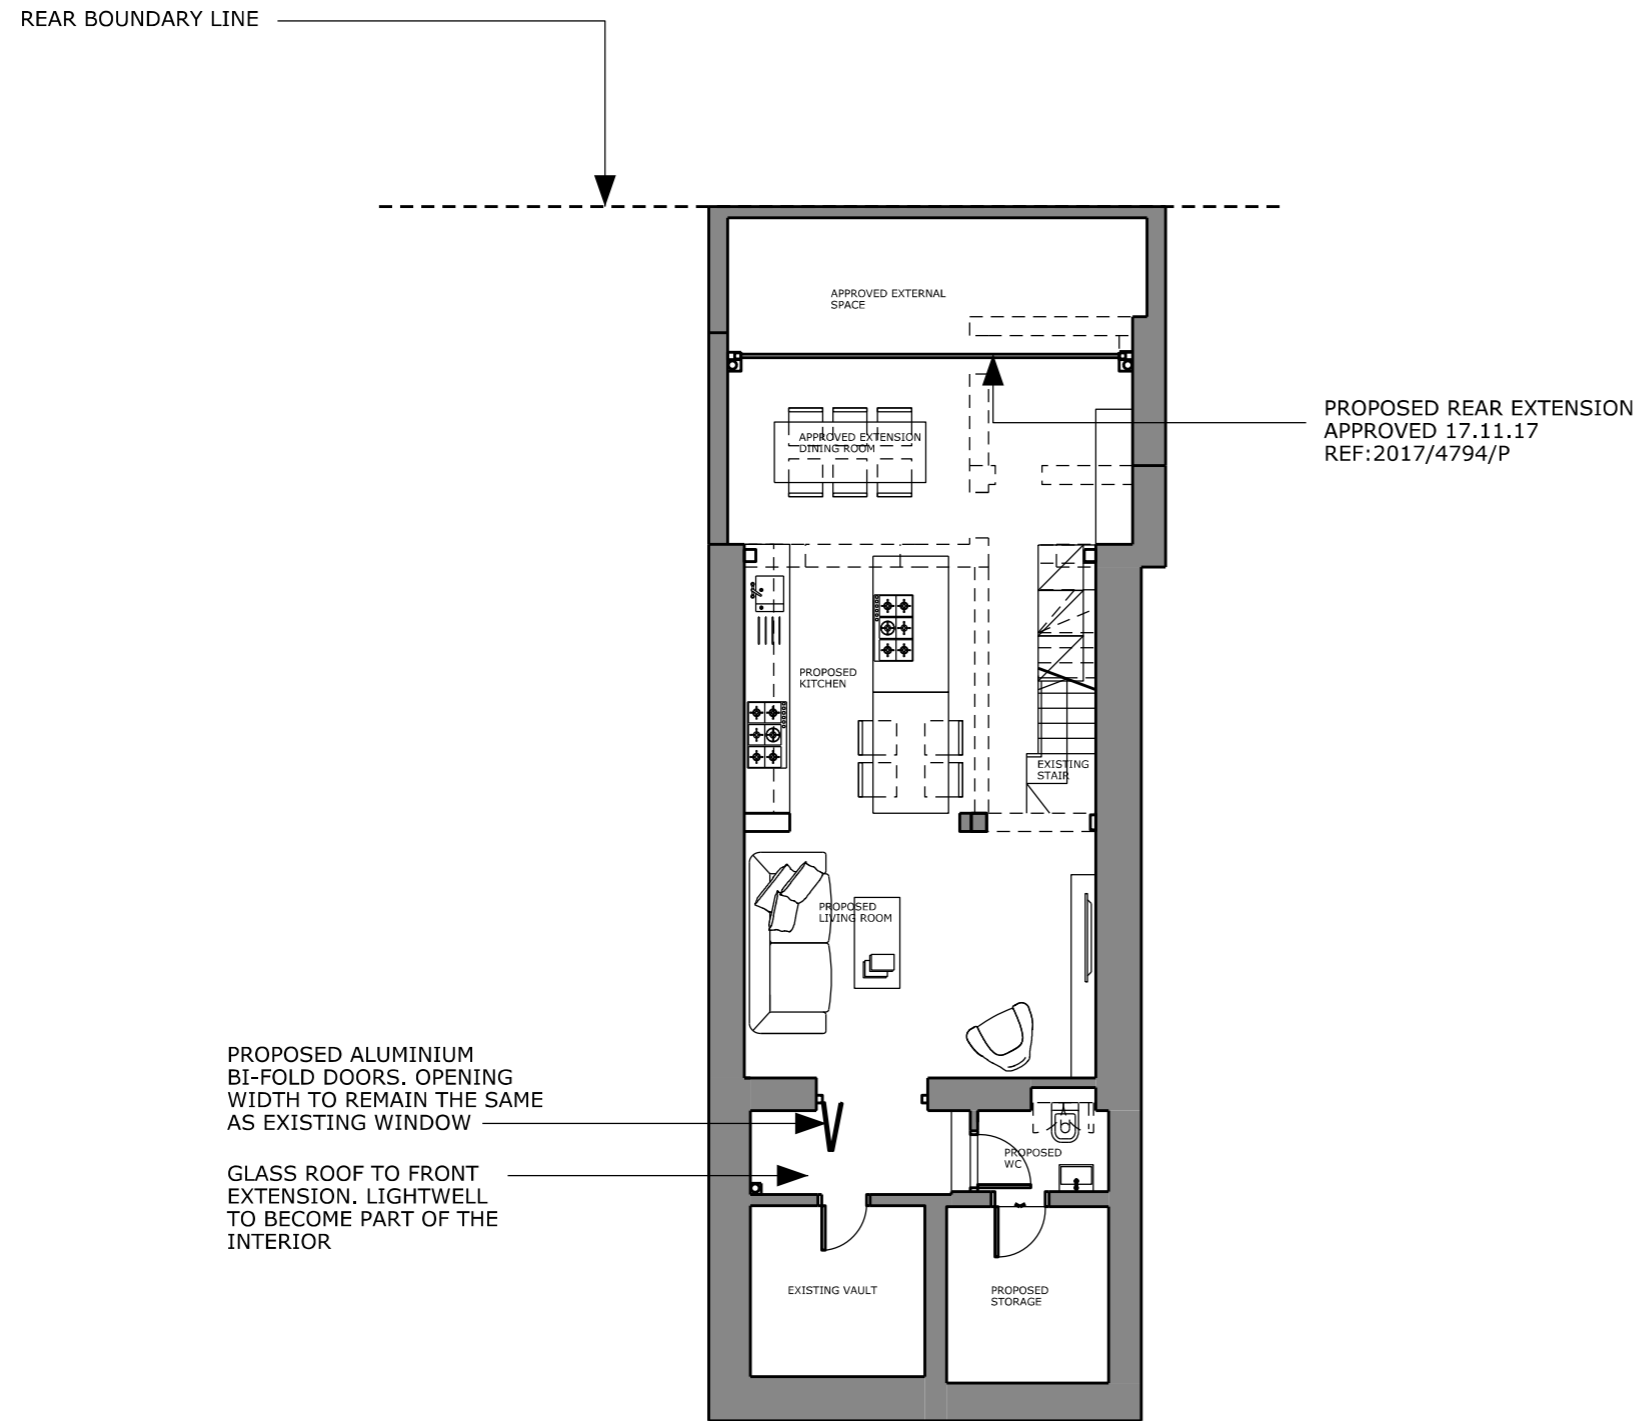

LOWER GROUND FLOOR - PROPOSED

Aikaterini Spetsiou ARB

Status  
**PLANNING**

Project  
**1 LUTTON TERRACE -  
LOWER GROUND EXTENSION**

Drawing  
**PROPOSED LOWER GROUND FLOOR**

Revision  
**C**

Date of Issue  
**19.11.17**

Scale  
**1:100@ A3**

Drawing number  
**003\_P\_200**