
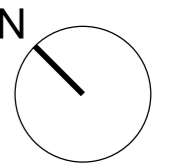
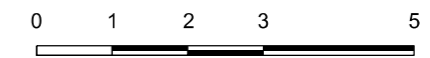


DO NOT SCALE. USE FIGURED DIMENSIONS ONLY
CONFIRM ALL DIMENSIONS AND LEVELS ON SITE

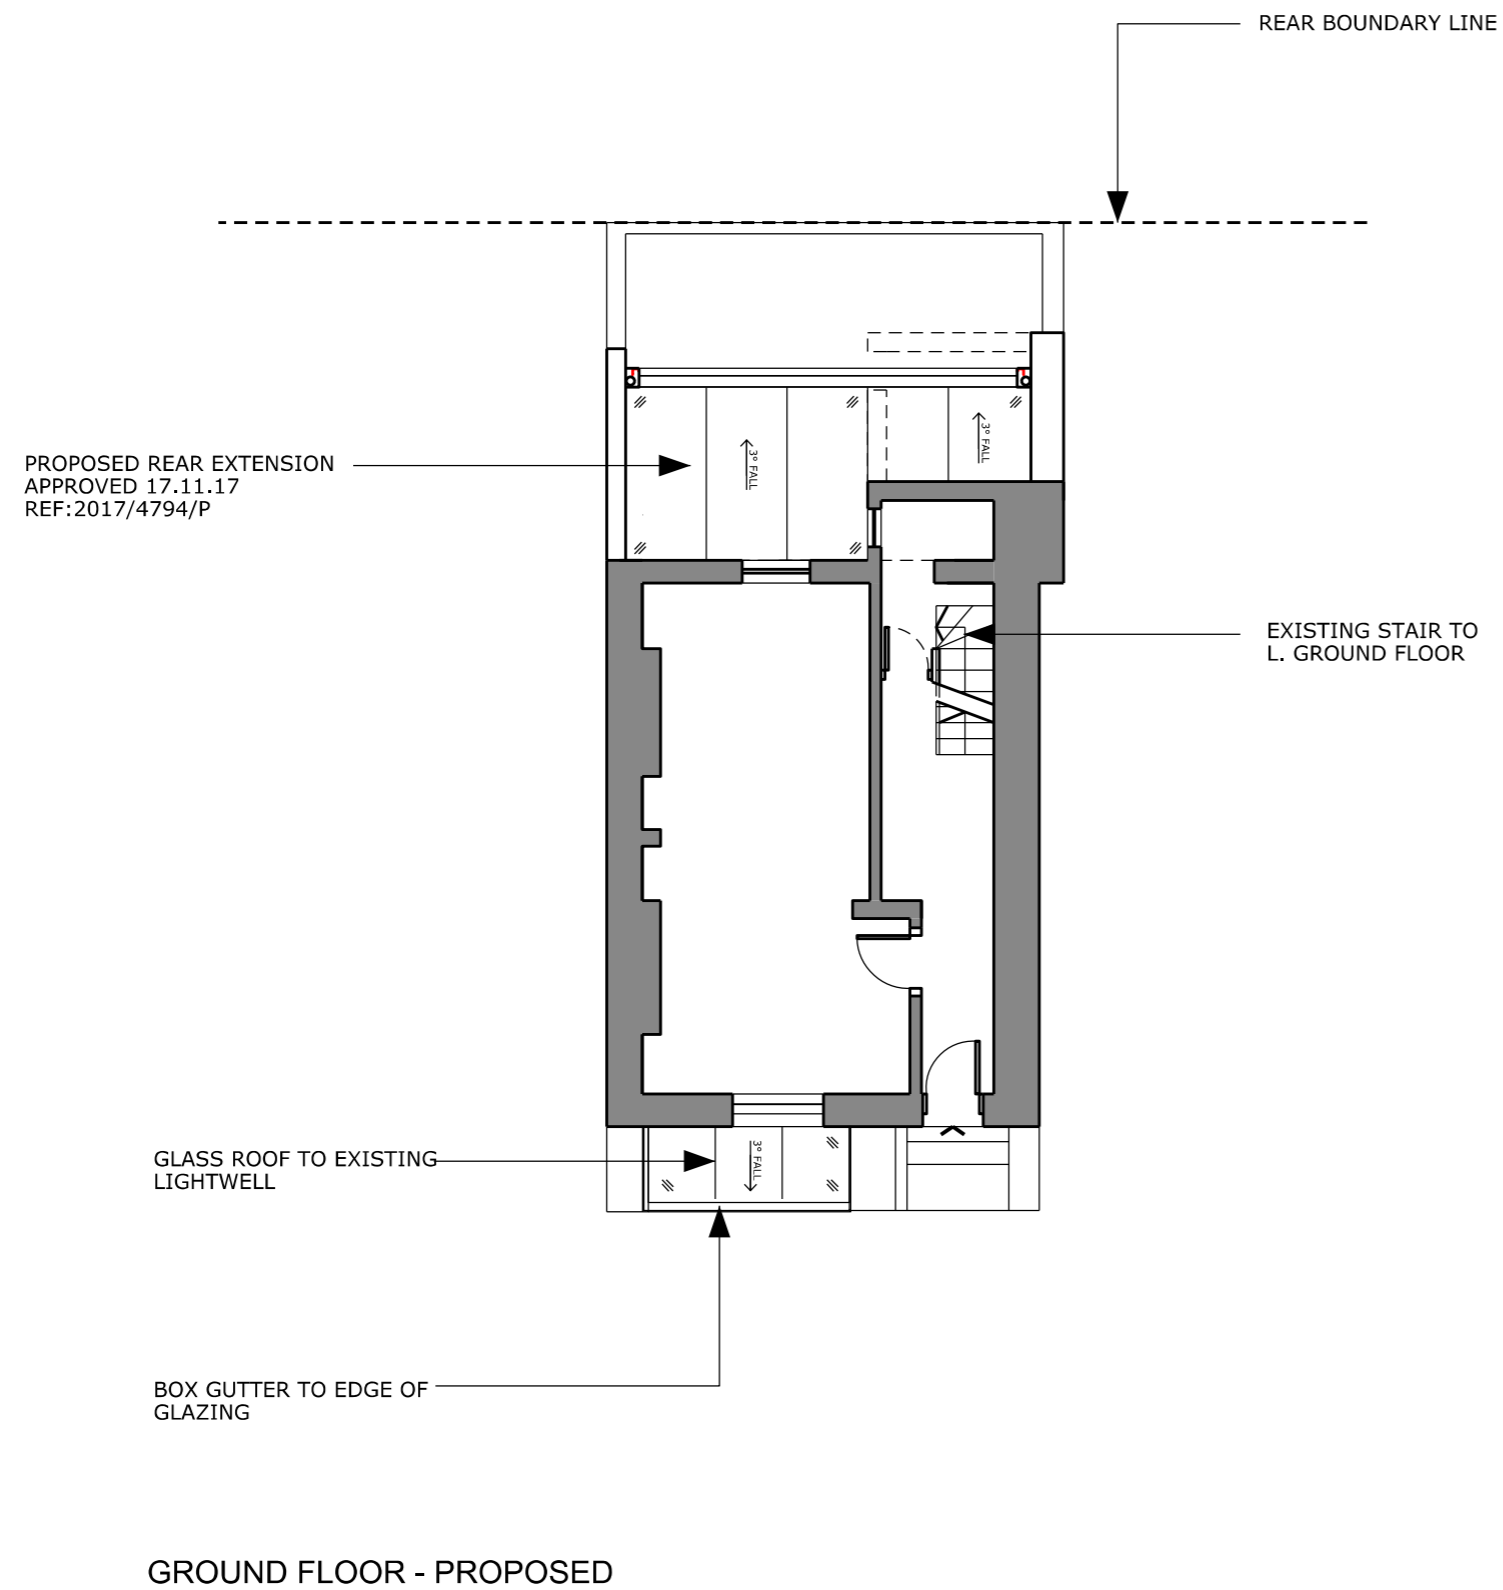

Aikaterini Spetsiou ARB

Status
PLANNING

Project
**1 LUTTON TERRACE -
LOWER GROUND EXTENSION**

Drawing
GROUND FLOOR - PROPOSED

Revision
C

Date of Issue
19.11.17

Scale
1:100@ A3

Drawing number
003_P_201