

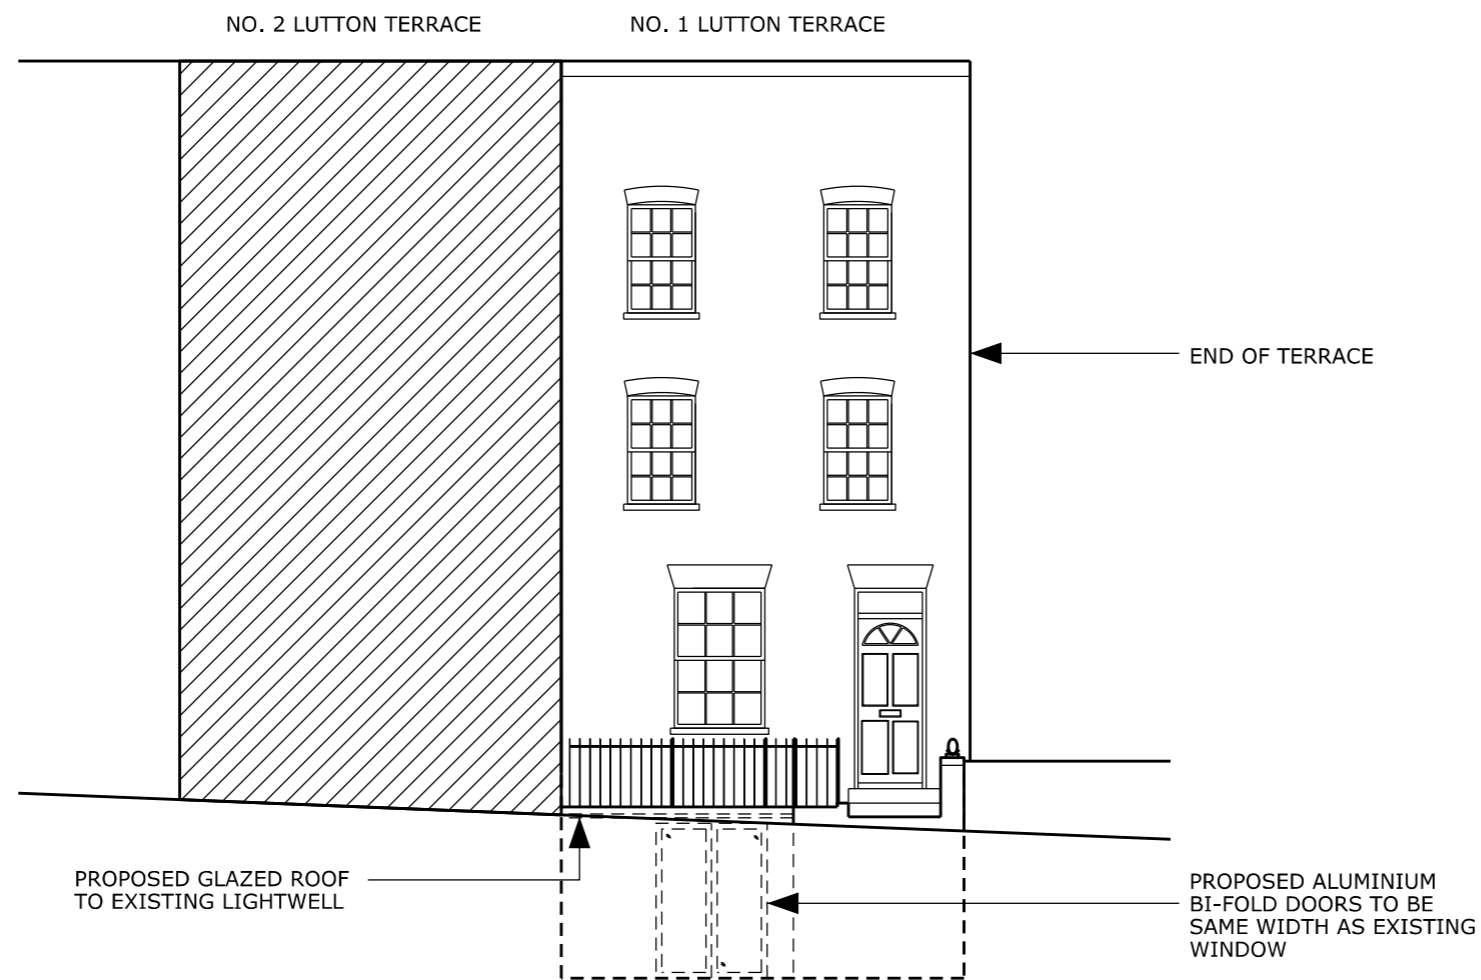


DO NOT SCALE. USE FIGURED DIMENSIONS ONLY
CONFIRM ALL DIMENSIONS AND LEVELS ON SITE

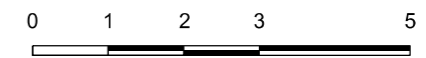

ELEVATION B - PROPOSED

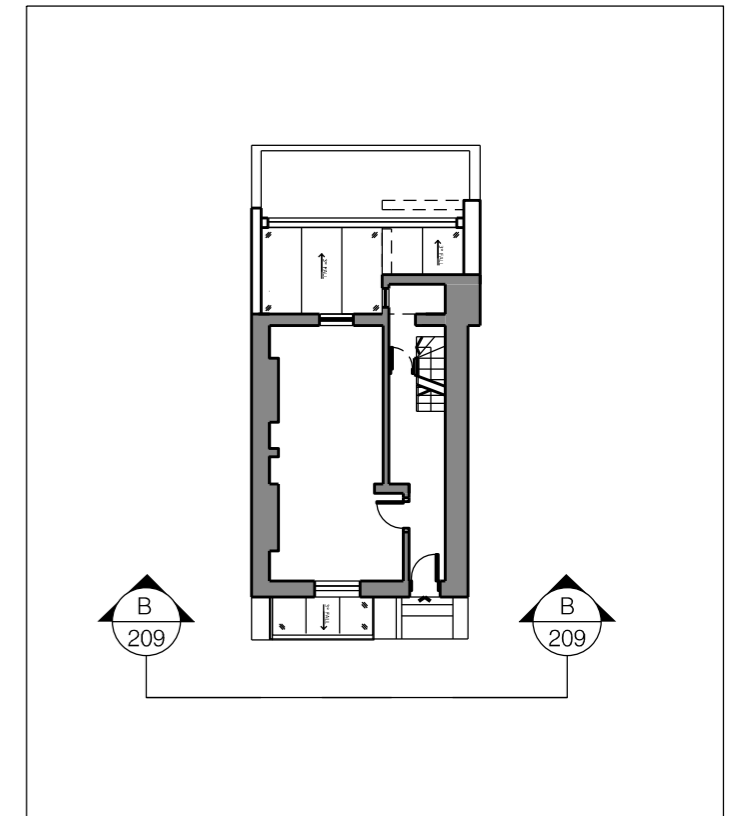

Aikaterini Spetsiou ARB

Status

PLANNING

Project

**1 LUTTON TERRACE -
LOWER GROUND EXTENSION**

Drawing

ELEVATION B - PROPOSED

Revision

/

Date of Issue

19.11.17

Scale

1:100@ A3

Drawing number

003_P_209