



01 Canopy Elevation Detail  
Scale 1:20 @ A3

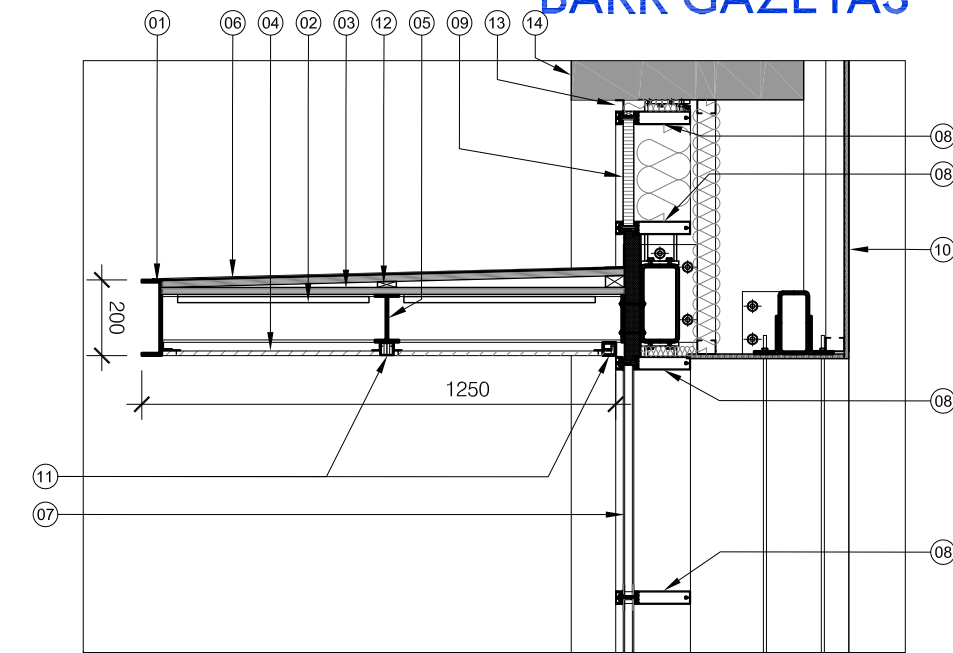

03 Canopy Section Detail  
Scale 1:20 @ A3

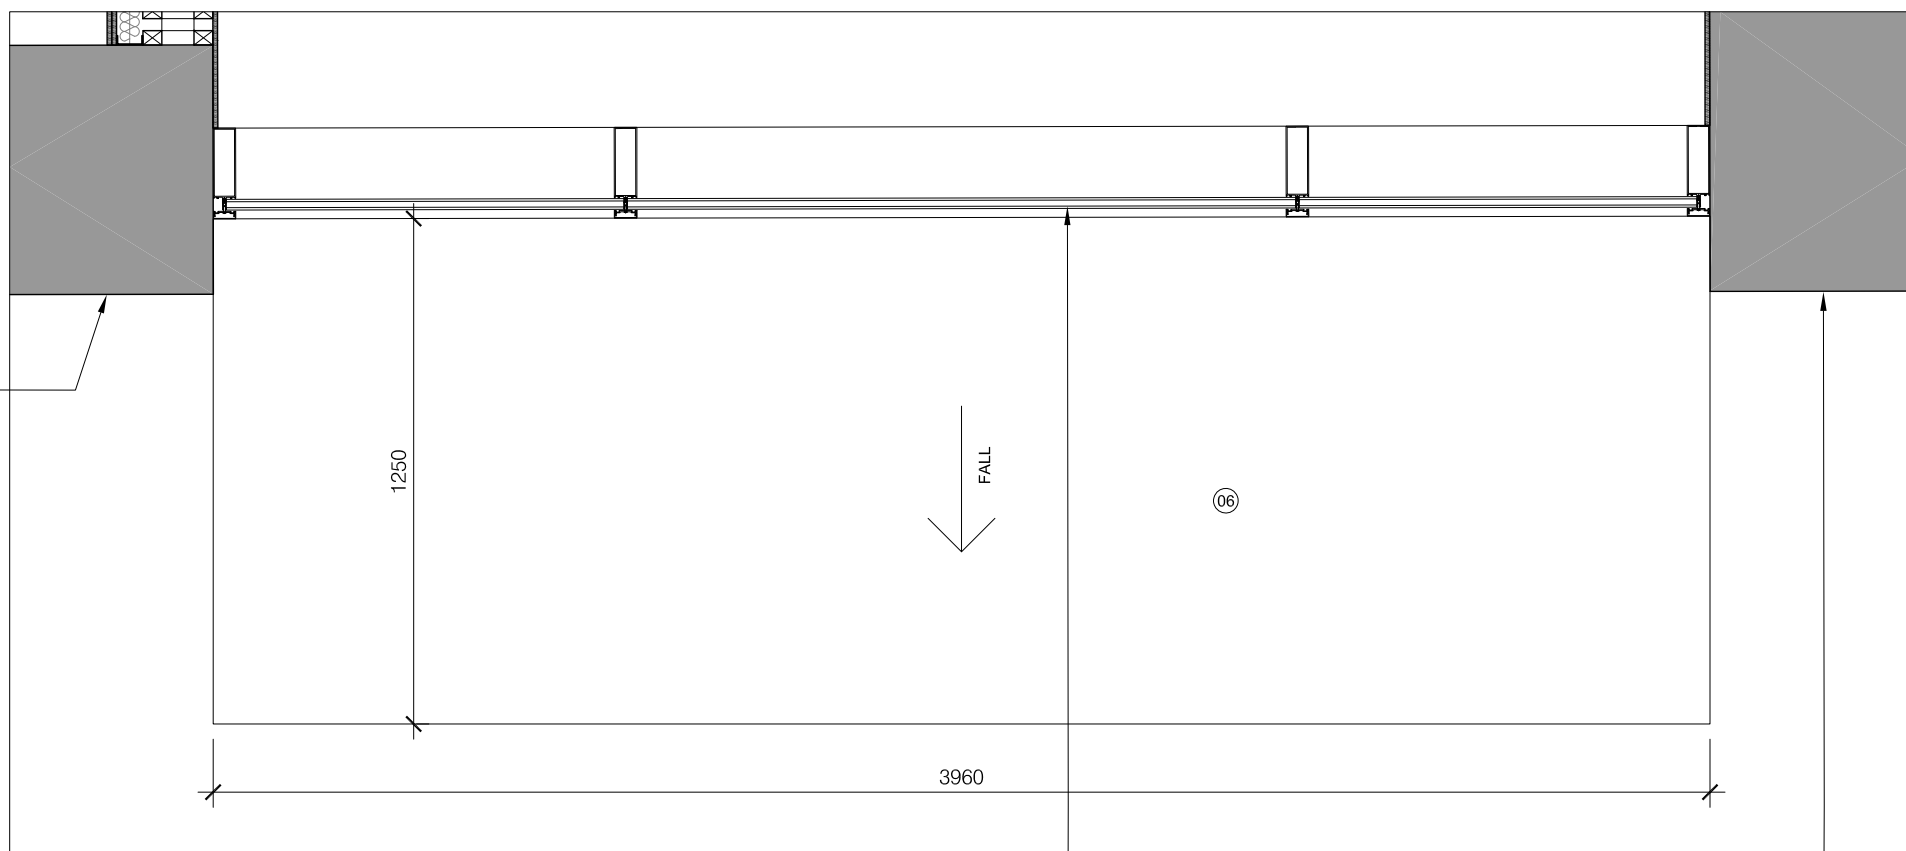

02 Canopy Plan Detail  
Scale 1:20 @ A3



04 Cleveland Street Elevation Showing Location of Canopy  
Scale 1:500 @ A3

Notes:

1. New canopy steel structure. Colour: Dark Grey, RAL 7043.
2. New LED panels.
3. New plywood.
4. New clear polycarbonate panel.
5. New steel beam.
6. New single ply membrane. Colour: Light grey.
7. New curtain wall glazing.
8. New curtain wall transom. Colour: Dark Grey, RAL 7043.
9. New curtain wall spandrel. Colour: Dark Grey, RAL 7043.
10. New plasterboard bulkhead internally.
11. New canopy metal transom. Colour: Dark Grey, RAL 7043.
12. New softwood timber studwork.
13. New metal flashing. Colour: Dark Grey, RAL 7043.
14. Existing white render repaired and redecorated. Colour: White.



For Planning

| Rev. | Description  | By | Date     |
|------|--------------|----|----------|
| P1   | For Planning | TM | 23.11.17 |

Client  
**BC Noho Limited**

Project  
**Cleveland Street**

Title  
**Entrance Canopy Details**

| Project No.  | Drawing No.    | Rev.        |
|--------------|----------------|-------------|
| <b>1621</b>  | <b>21.603</b>  | <b>P1</b>   |
| <b>Scale</b> | 1:10 @ A1      | 1:20 @ A3   |
| <b>Drawn</b> | <b>Checked</b> | <b>Date</b> |
| TM           | TL             | 22.11.17    |

Do not scale from this drawing. The Contractor is to take and check all dimensions on site before work commences. Discrepancies must be reported to the Architect. Subcontractors must verify all dimensions on site before making a shop drawing or commencing manufacturing. This drawing is copyright. ©