


OS 297 Euston Road London NW1 3AQ 1:1250

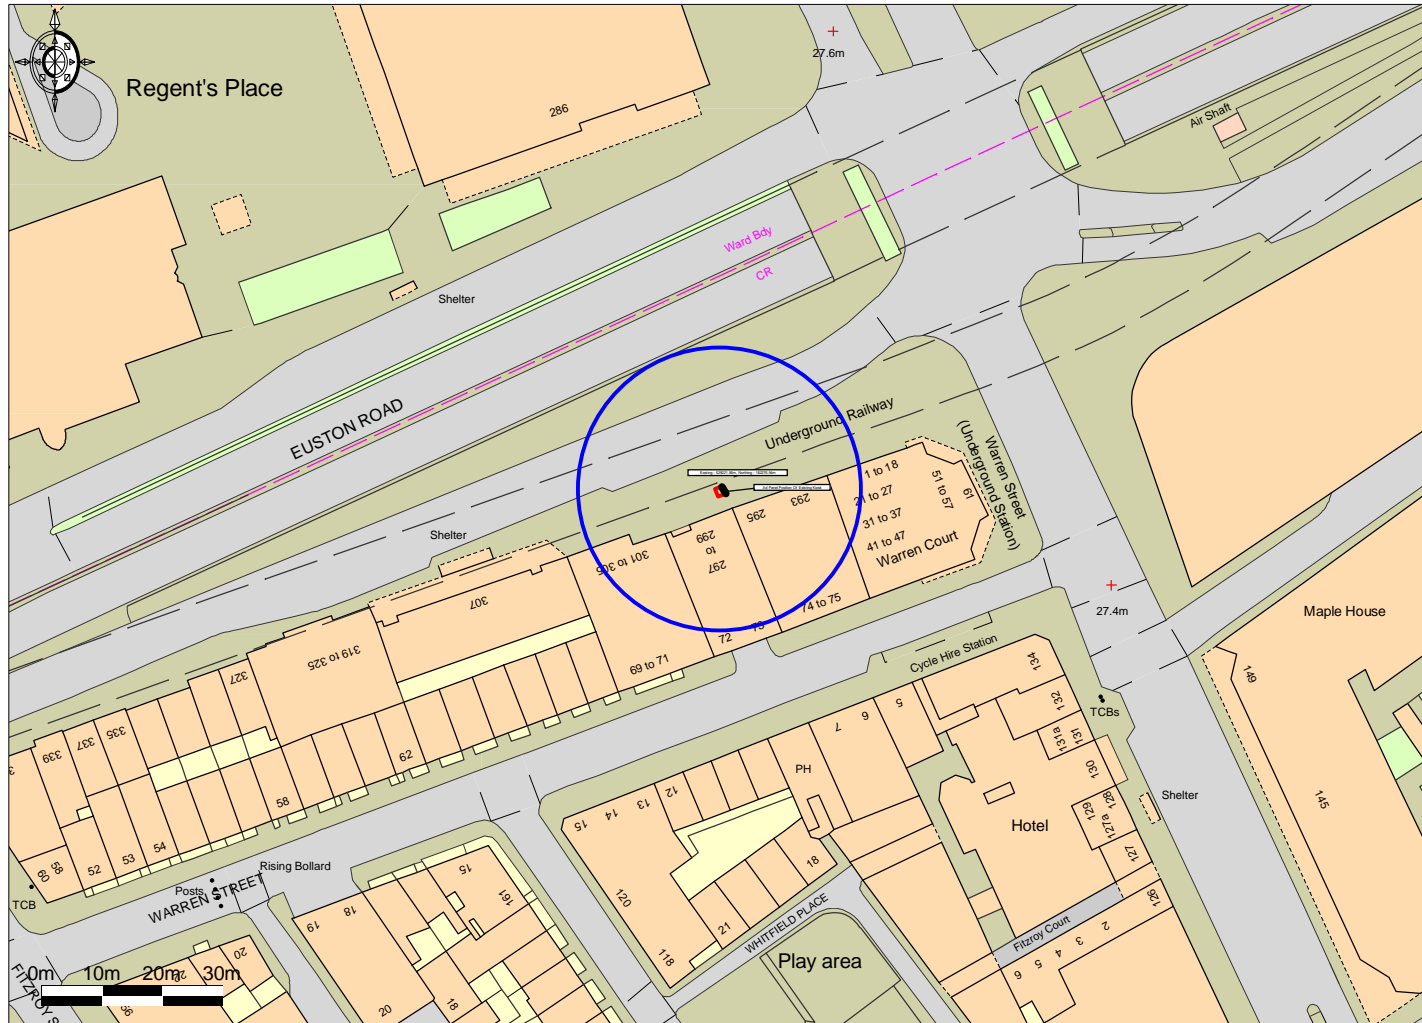

Ordnance Survey © Crown Copyright 2017. All rights reserved. Licence number 100022432. Plotted Scale - 1:1250



Infocus Public Networks Limited