



Plan WW

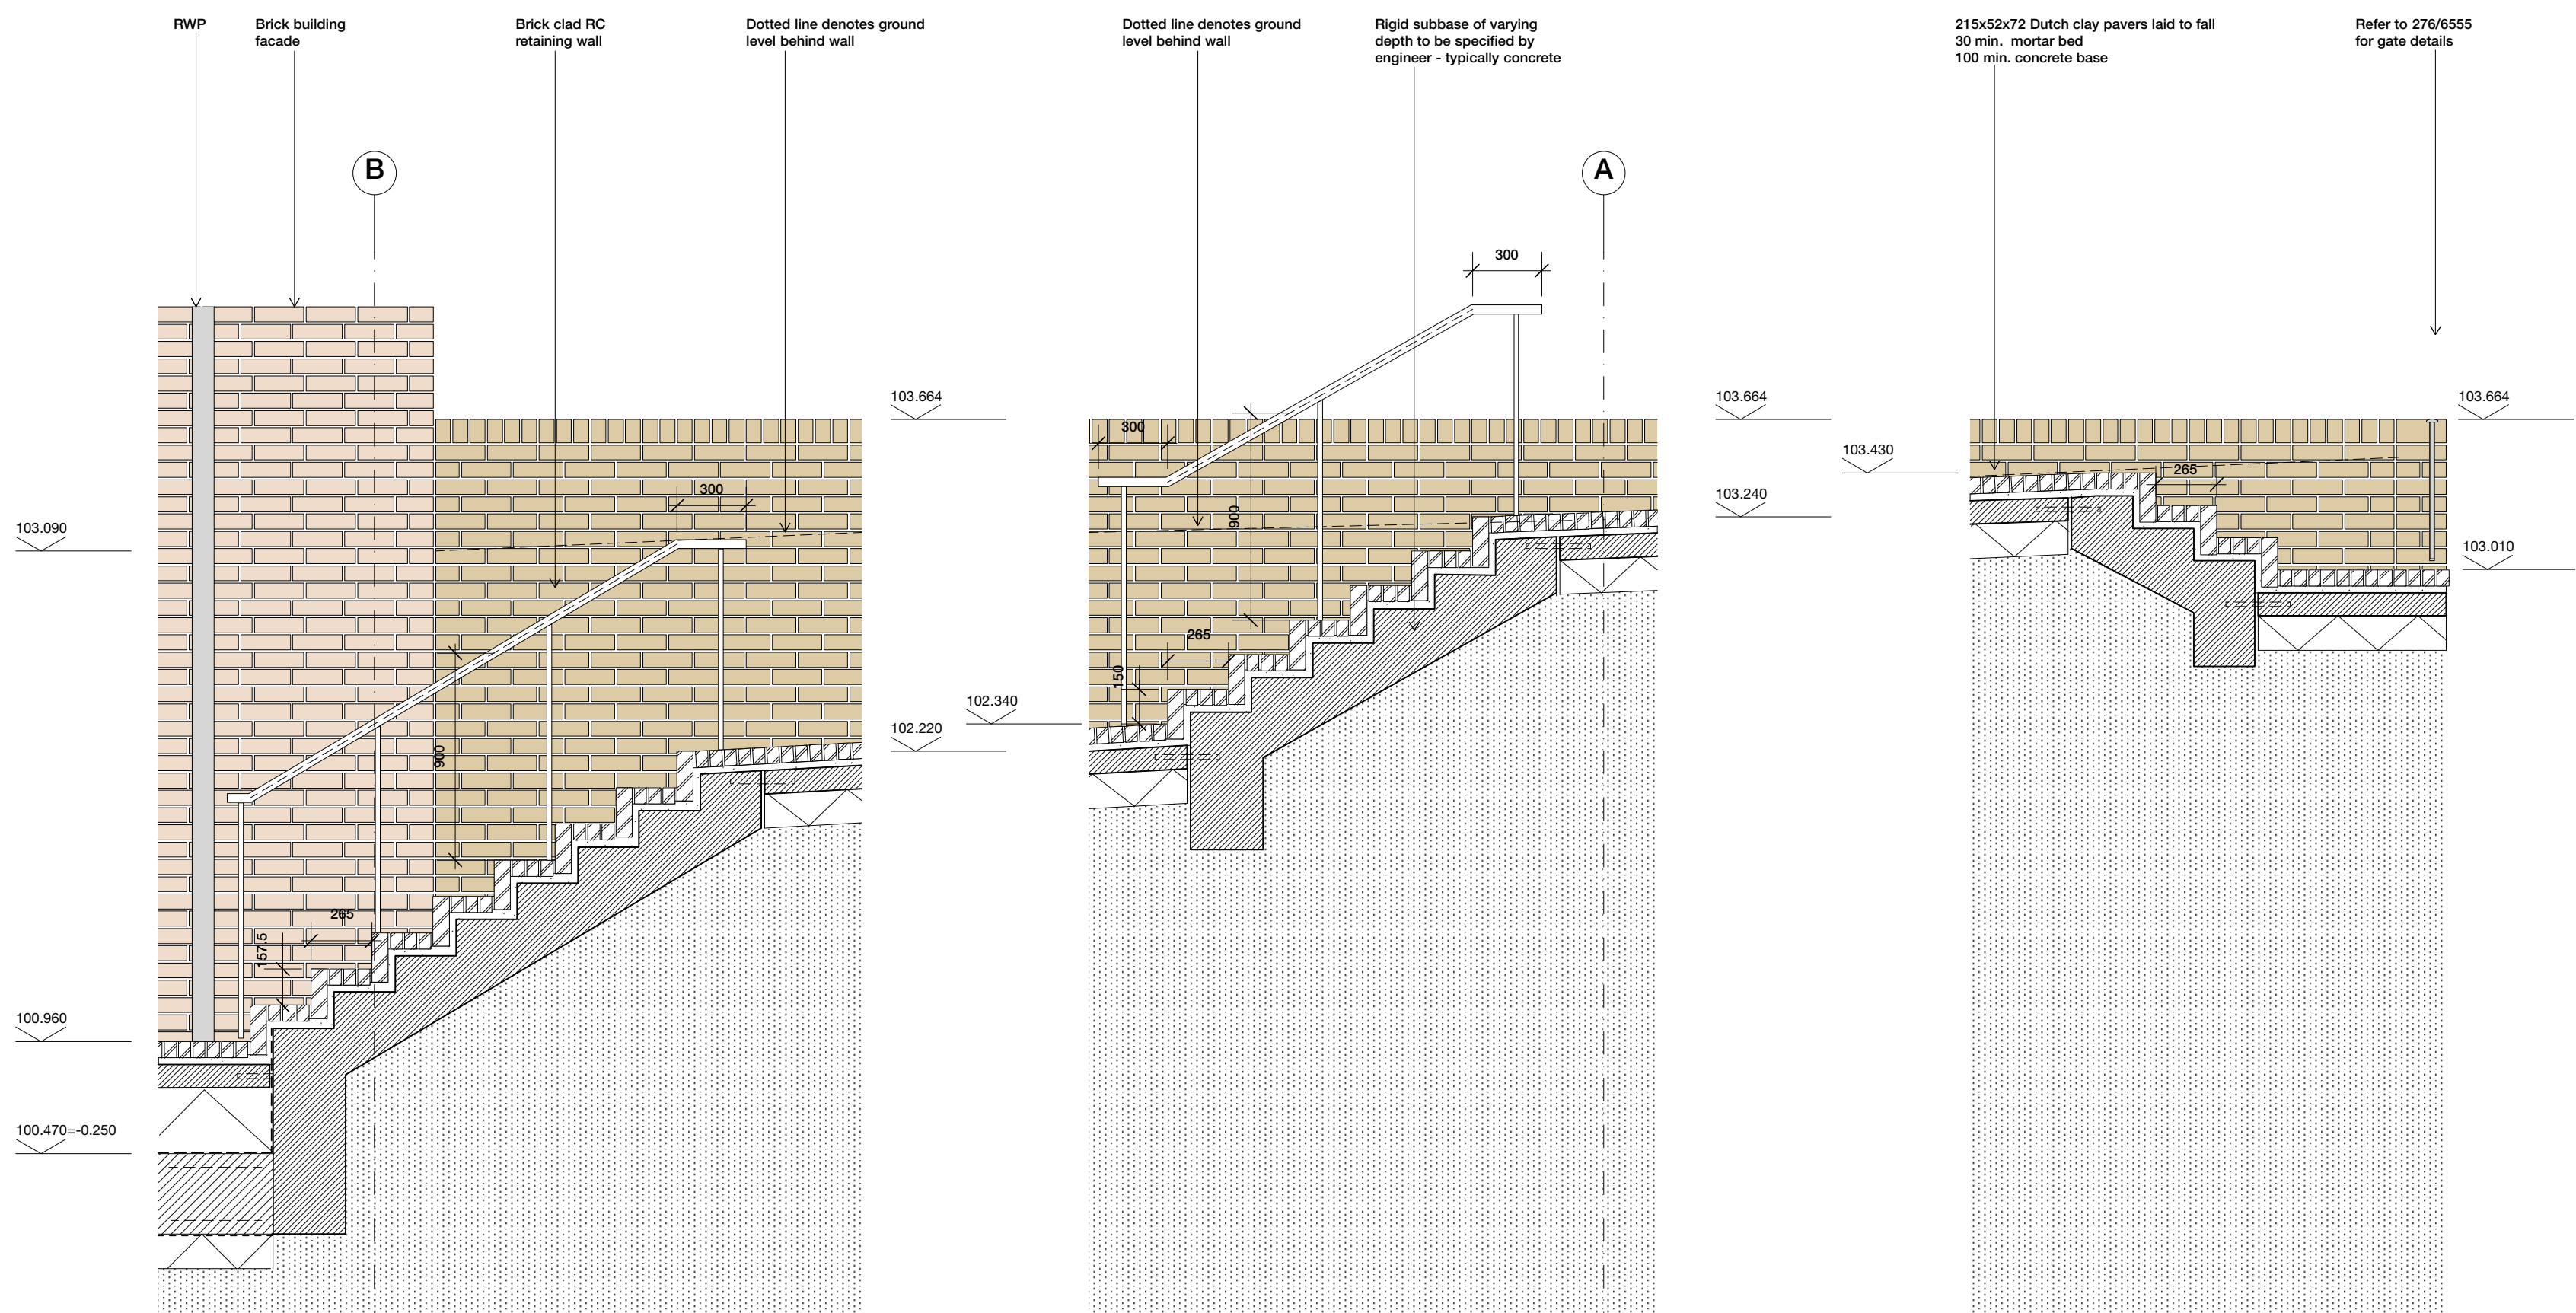

Section WW  
Section through stair flights as per plan (left)

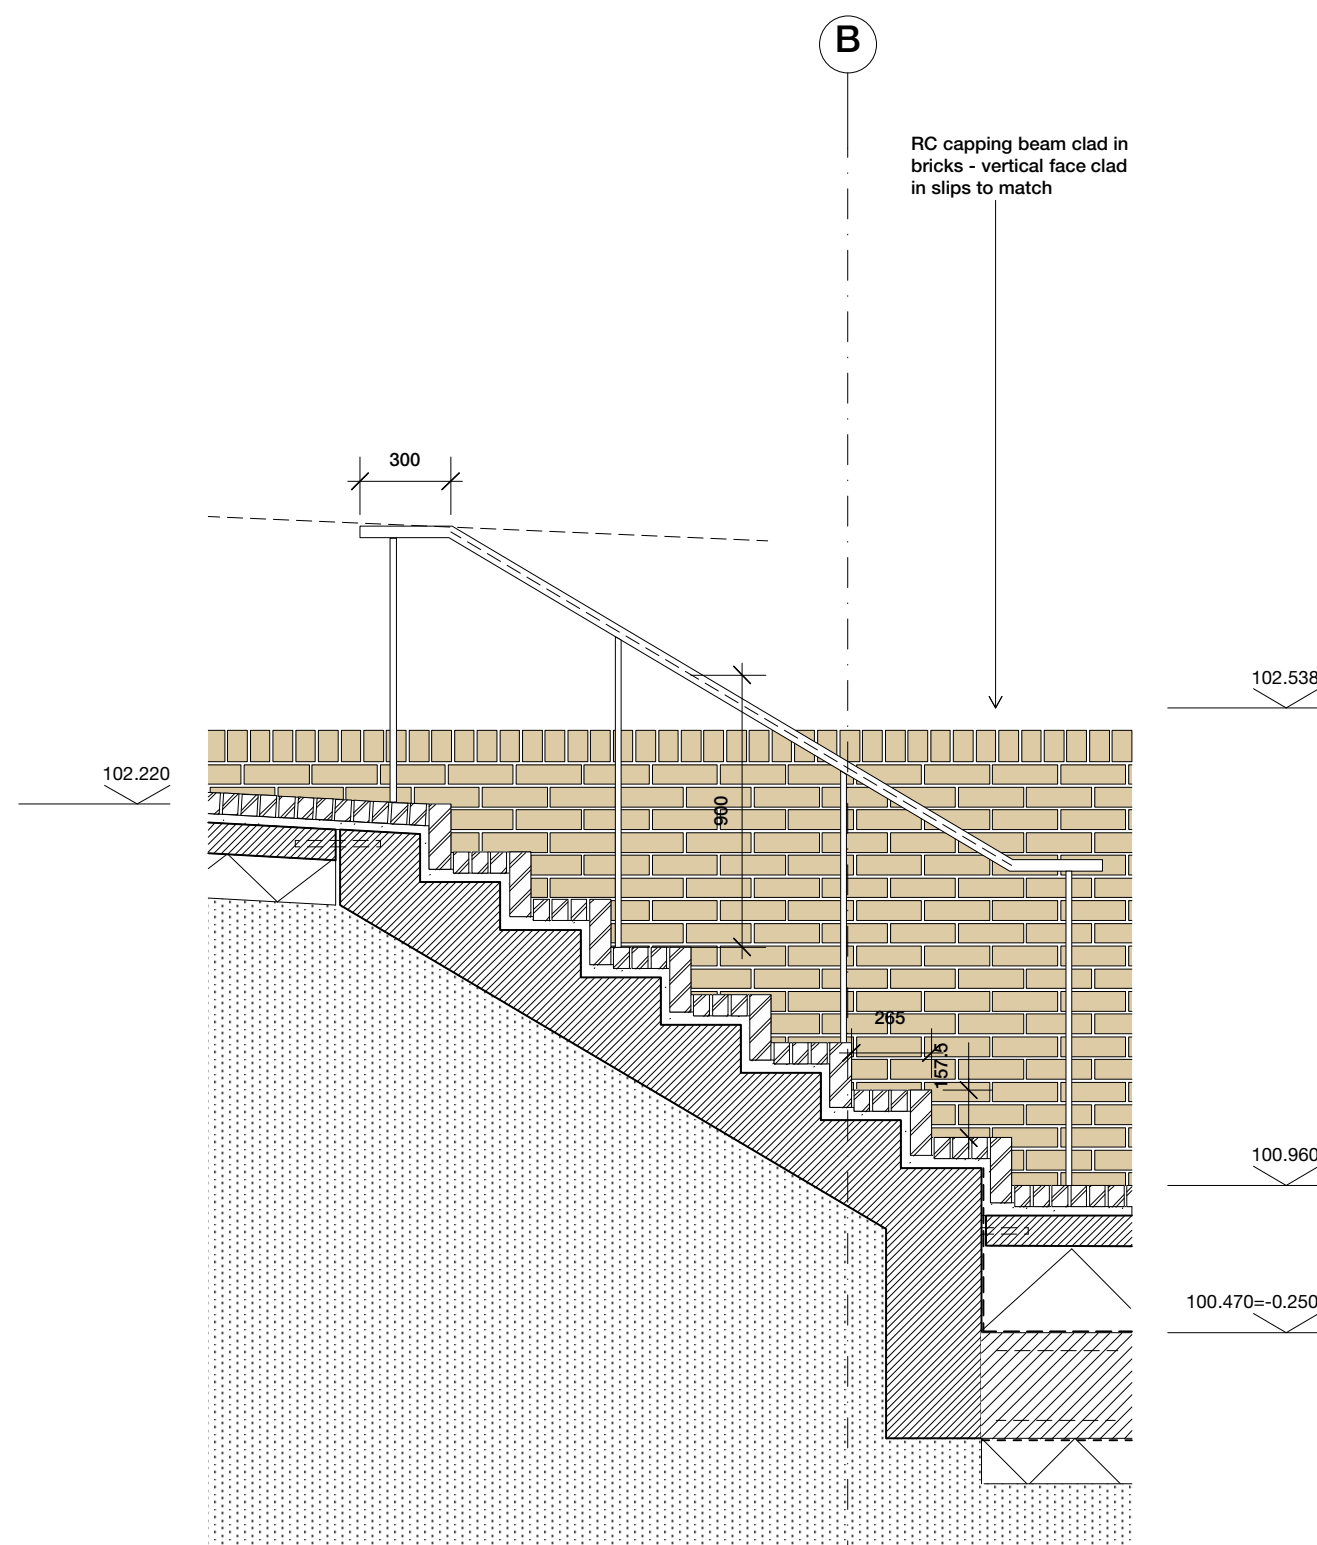

Section XX  
Section through stair flights as per plan (left)

Sergison Bates architects <sup>LUP</sup>  
PAR staircase - Landscape

Fitzjohn's Avenue, NW3  
Issued for Information

Architects	Date	Scale
Sergison Bates architects	12/06/17	1:25@A1
34 Clerkenwell Close		1:50@A3
London EC1R 0AU		
United Kingdom		
Tel +44 (0)20 7255 1564		
e-mail studio		
@sergisonbates.co.uk		

276/6367

Revision


Do not scale from this drawing  
All dimensions to be verified on site  
Limited Liability Partnership Registered in England & Wales  
No. OC317501 Registered office as above